


## U. S. PUBLIC LAND SURVEY MONUMENT RECORD

SECTION 5 T 18 N, R 5 W, TOWN OF FARMINGTON

LA CROSSE COUNTY

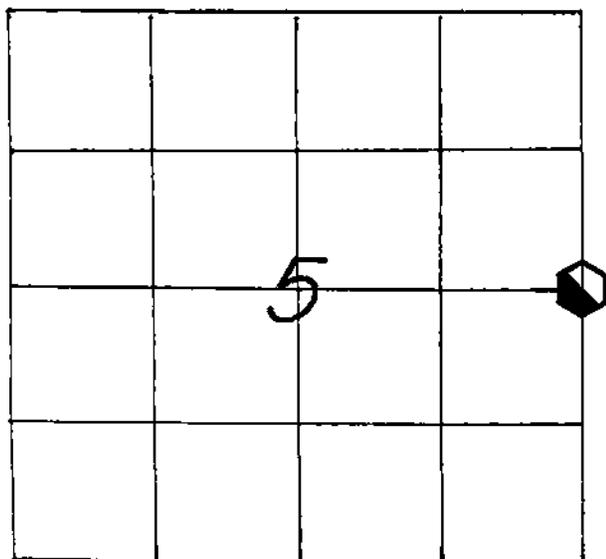

LOCATION OF LANDMARK

CREW: WILLIAM C. JUNG  
 PETER F. FOLLANSBEE  
 DATE: 3/16/2005

WISCONSIN COORDINATE SYSTEM

North

East

Theta Angle

Horiz. Order

Vert. Order

TYPE OF LANDMARK

**BERNTSEN MARKER.**

BEARINGS ARE REFERENCED TO

**ASSUMED NORTH AS PER SECTION DATA.**

Describe any record evidence, monument evidence, testimonial evidence or any other material evidence you considered and whether the monument was found or restored through acceptance of an obliterated evidence location.


I found the Berntsen marker set by Hurlburt back in 1983 and took new ties.

Describe or show any material discrepancy between the location of the restored corner and that of the corner previously restored or reestablished.


**NONE KNOWN.**

RECORD OF DURABLE WITNESS MONUMENTS

NO	DESCRIPTION	MAGNETIC	
		BEARING	DISTANCE
1	SET A NAIL IN E.-SIDE OF AN 11" OAK	N 03° W	26.99 FT.
2	SET A NAIL IN S.W.-SIDE OF A 9 1/2" OAK	S 54° E	12.33 FT.
3	SET A NAIL IN E.-SIDE OF A 16" OAK	SOUTH ±	31.65 FT.
4	SET A NAIL IN N.-SIDE OF A 15" WHITE OAK	S 43° W	21.55 FT.

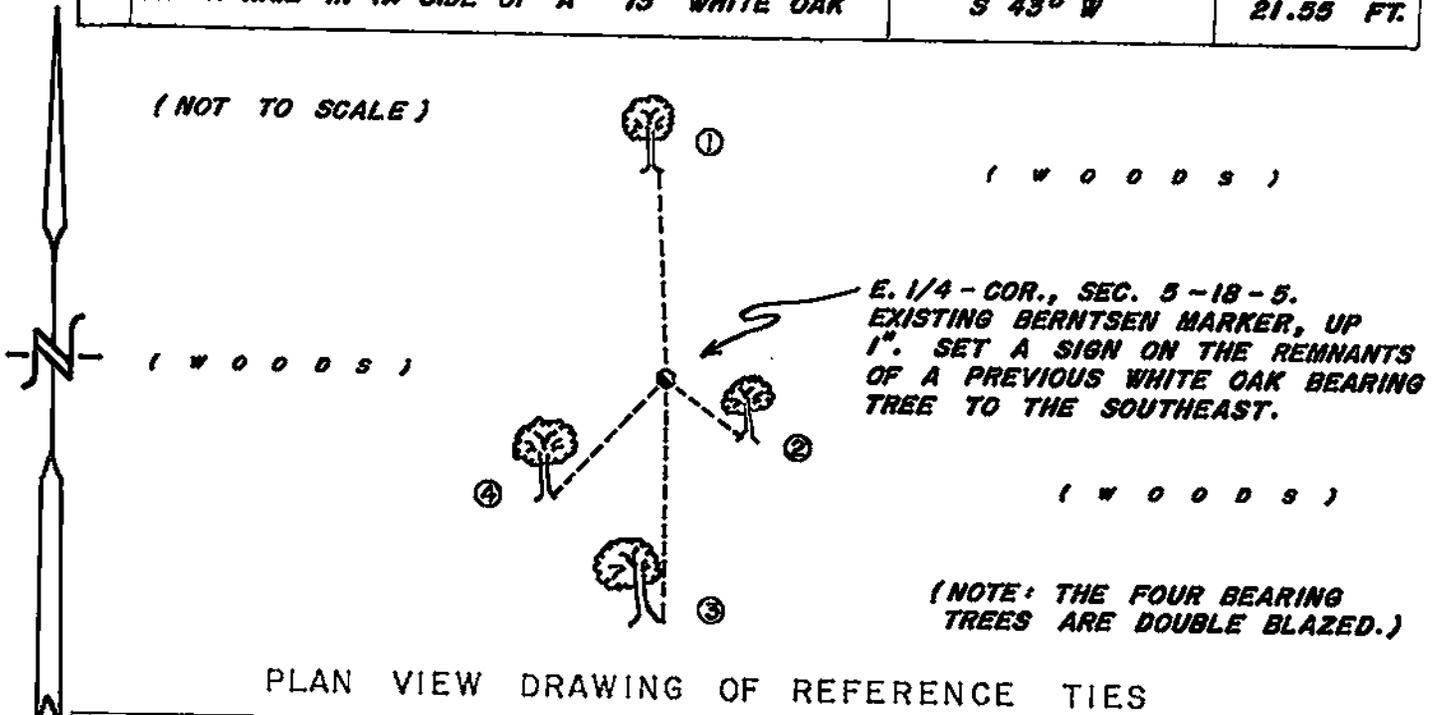


MAP SHOWING DISTANCE AND DIRECTION TO OTHER PUBLIC LAND SURVEY CORNERS USED FOR REESTABLISHING THE CORNER

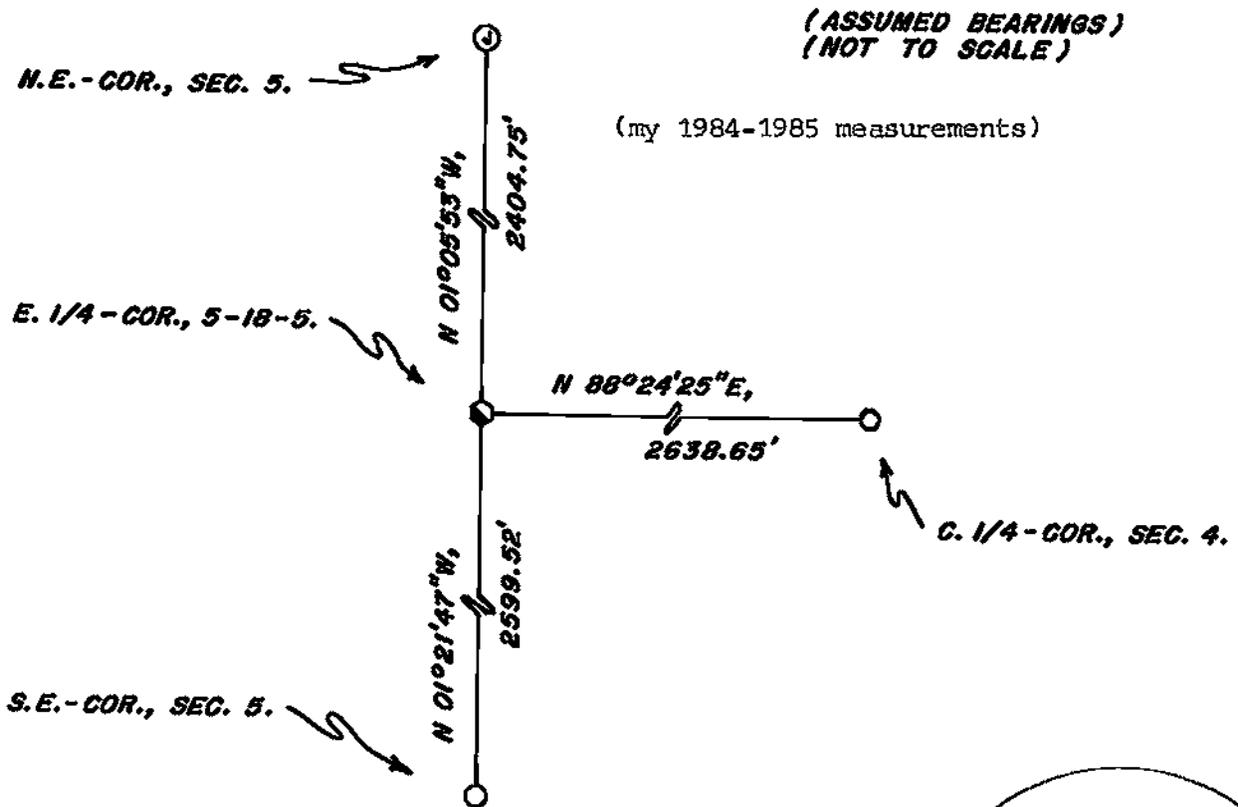

I, WILLIAM C. JUNG, COUNTY SURVEYOR  
HEREBY CERTIFY THAT THE CORNER LOCATION SHOWN ON THIS RECORD WAS DETERMINED BY ME OR UNDER MY DIRECTION AND CONTROL AND THAT THIS U. S. PUBLIC LAND SURVEY MONUMENT RECORD IS CORRECT AND COMPLETE TO THE BEST OF MY KNOWLEDGE AND BELIEF.

William C. Jung                      3/15/06  
Signature                                      Date

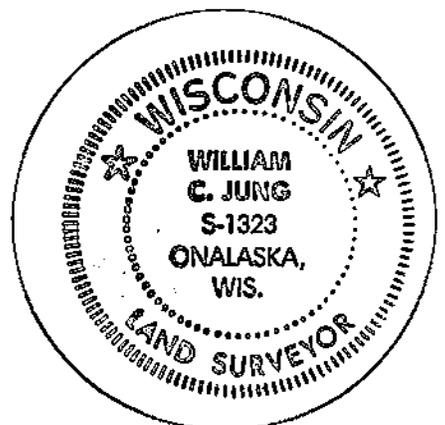

Seal

RECORD OF LAND CORNER PERPETUATION

No. \_\_\_\_\_

STATE OF WISCONSIN

County of Jackson } ss.

I, Norman R. Hurlburt, hereby certify that the information shown hereon correctly describes the original corner, resurvey information, evidence found, type of monument found or placed, and witness monuments and accessories used to perpetuate the location of the original or established corner.

Dated this 23 day of December, 1983 at Black River Falls, Wisconsin.

Norman R. Hurlburt  
Registered Land Surveyor 5-1104  
Title


COUNTY		
La Crosse		
TOWN		
Farmington		
HIGHWAY		
----		
SECTION	TOWNSHIP	RANGE
5	18 N	5 W
TYPE OF LANDMARK		
30" Berntsen Cast Aluminum Monument		

Date of Survey August 1983


Drafted by D.W. Melicher

Date Sept. 19, 1983

SCALE: 1" = 20'

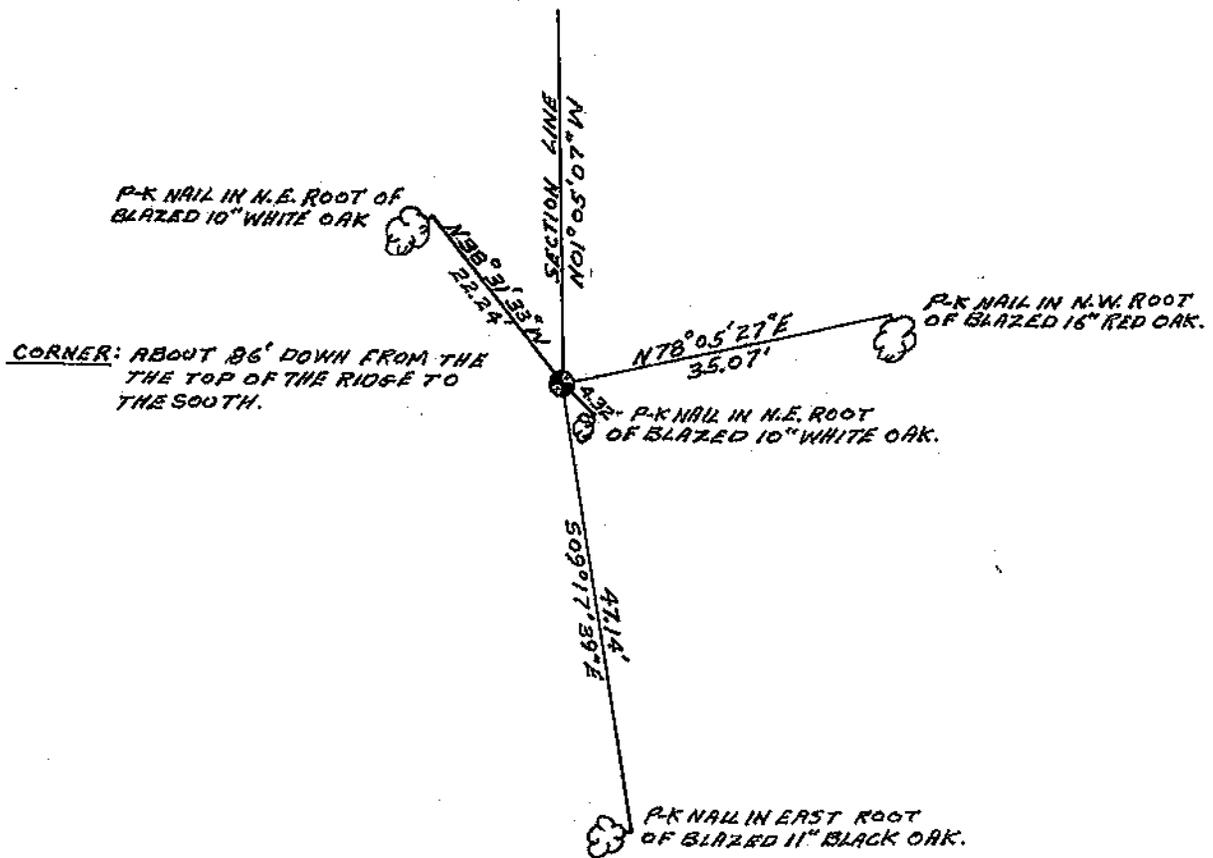

WISCONSIN COORDINATE SYSTEM	
North	Zone
East	
Elevation	Theta Angle
Vertical control order	
Horizontal control order	

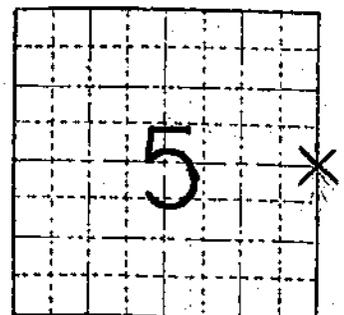

REMARKS: I found no evidence of the original corner or record of remonumentation, but I found a stone 24 x 20 x 6" standing nearly upright about 8 feet westerly from the proportioned location. The stone was not marked, but because of its position and relationship to our proportioned location, I accepted it. We replaced the stone with a Berntsen monument and laid the stone north of the monument.

LOCATION SKETCH  
(Location of landmark indicated by "x")