

LAX JANUARY 2025

PROJECT ID: 7575-01-76

WITH: 3700-10-64, 7575-01-65

COUNTY: LA CROSSE

ORDER OF SHEETS

Section No.	1	Title
Section No.	2	Typical Sections and Details
Section No.	3	Estimate of Quantities
Section No.	3	Miscellaneous Quantities
Section No.	4	Right of Way Plat
Section No.	5	Plan and Profile
Section No.	6	Standard Detail Drawings
Section No.	7	Sign Plates
Section No.	8	Structure Plans
Section No.	9	Computer Earthwork Data
Section No.	9	Cross Sections

TOTAL SHEETS = 322




DESIGN DESIGNATION 7575-01-06

A.A.D.T.	2026	=	42,500
A.A.D.T.	2046	=	42,500
D.H.V.	2046	=	2046
D.D.		=	55/45
T.		=	4.7%
DESIGN SPEED		=	45 MPH
ESALS		=	3,300,000

CONVENTIONAL SYMBOLS

PLAN	
CORPORATE LIMITS	
PROPERTY LINE	
LOT LINE	
LIMITED HIGHWAY EASEMENT	
EXISTING RIGHT OF WAY	
PROPOSED OR NEW R/W LINE	
SLOPE INTERCEPT	
REFERENCE LINE	
EXISTING CULVERT	
PROPOSED CULVERT (Box or Pipe)	
COMBUSTIBLE FLUIDS	
MARSH AREA	
WOODED OR SHRUB AREA	

PROFILE	
GRADE LINE	
ORIGINAL GROUND	
MARSH OR ROCK PROFILE (To be noted as such)	
SPECIAL DITCH	
GRADE ELEVATION	
CULVERT (Profile View)	
UTILITIES	
ELECTRIC	
FIBER OPTIC	
GAS	
SANITARY SEWER	
STORM SEWER	
TELEPHONE	
WATER	
UTILITY PEDESTAL	
POWER POLE	
TELEPHONE POLE	

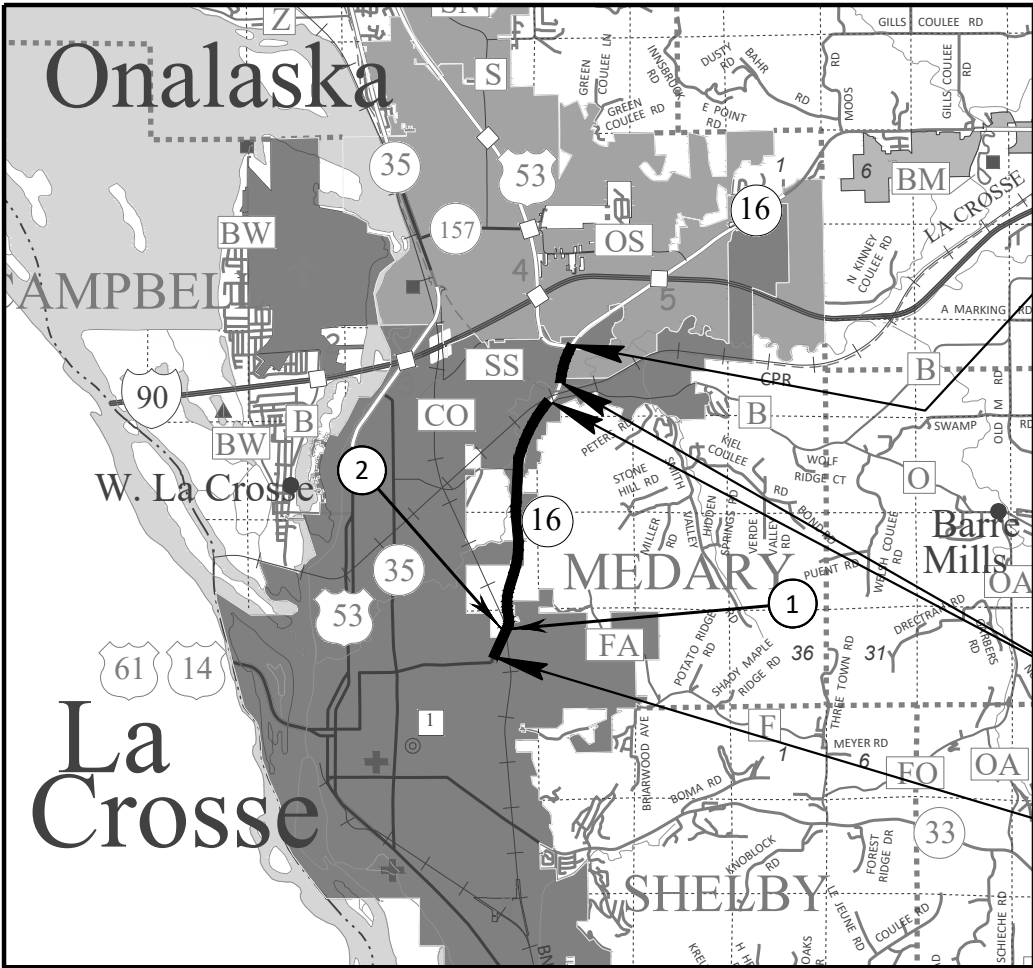

LAYOUT

SCALE 0 2 MI

TOTAL NET LENGTH OF CENTERLINE = 3.111 MI

HORIZONTAL POSITIONS SHOWN ON THIS PLAN ARE WISCONSIN COORDINATE REFERENCE SYSTEM (WISCRS), LA CROSSE COUNTY NAD83 (2011), IN U.S. SURVEY FEET. POSITIONS SHOWN ARE GRID COORDINATES, GRID BEARINGS, AND GRID DISTANCES. GRID DISTANCES ARE THE SAME AS GROUND DISTANCES.

ELEVATIONS ARE REFERENCED TO NAVD 88 (2012). GPS DERIVED ELEVATIONS ARE BASED ON GEOID 18.

STATE OF WISCONSIN

DEPARTMENT OF TRANSPORTATION

PLAN OF PROPOSED IMPROVEMENT

LA CROSSE - SPARTA

LOSEY BLV TO STH 157

STH 16

LA CROSSE COUNTY

STATE PROJECT NUMBER

7575-01-76

STATE PROJECT

7575-01-76

FEDERAL PROJECT

PROJECT

WISC 2025155

CONTRACT

1

1

B-32-0098 TO REMAIN, EXCEPTION TO CENTERLINE LENGTH 178+54 - 182+04 EB

2


B-32-0098 TO REMAIN, EXCEPTION TO CENTERLINE LENGTH 179+11 - 182+61 WB

ORIGINAL PLANS PREPARED BY



Short Elliott Hendrickson Inc.
329 Jay Street, Suite, 301
La Crosse, WI 54601-4007
608.782.3161 main | 888.908.8166 fax
www.sehinc.com

Building a Better World for All of Us

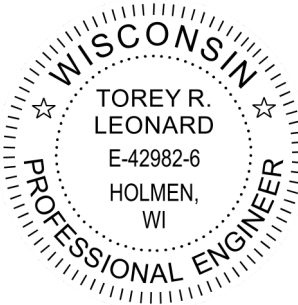

7/18/2024
(Date)

(Signature)

STATE OF WISCONSIN
DEPARTMENT OF TRANSPORTATION

PREPARED BY




Surveyor	SW REGION
Designer	SEH
Project Manager	JOHN BANTER
Regional Examiner	SW REGION
Regional Supervisor	JOHN BANTER

APPROVED FOR THE DEPARTMENT


DATE: 7/18/2024

(Signature)

E

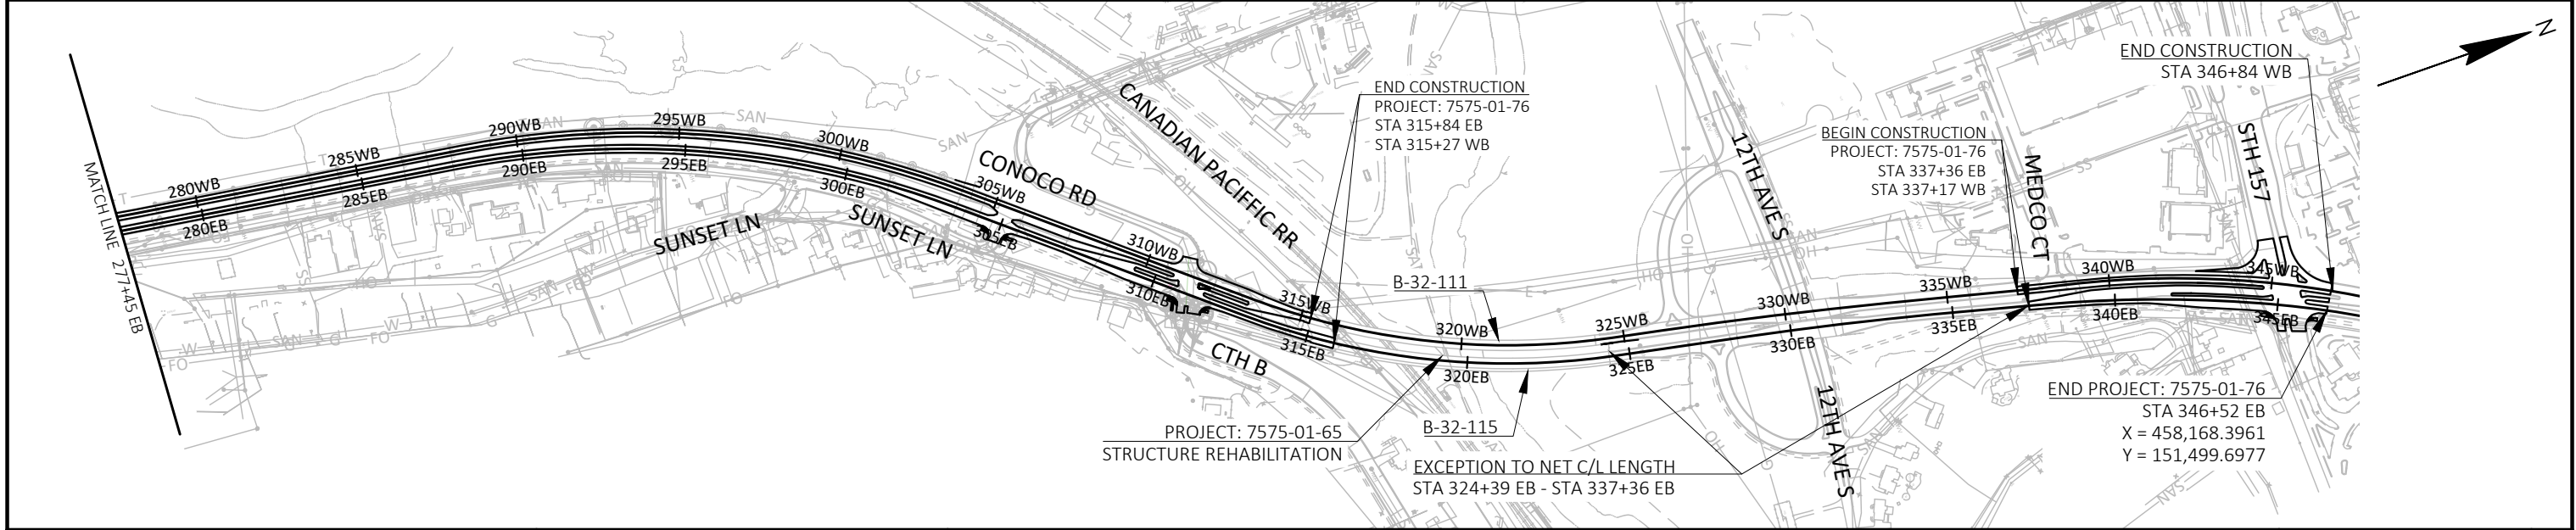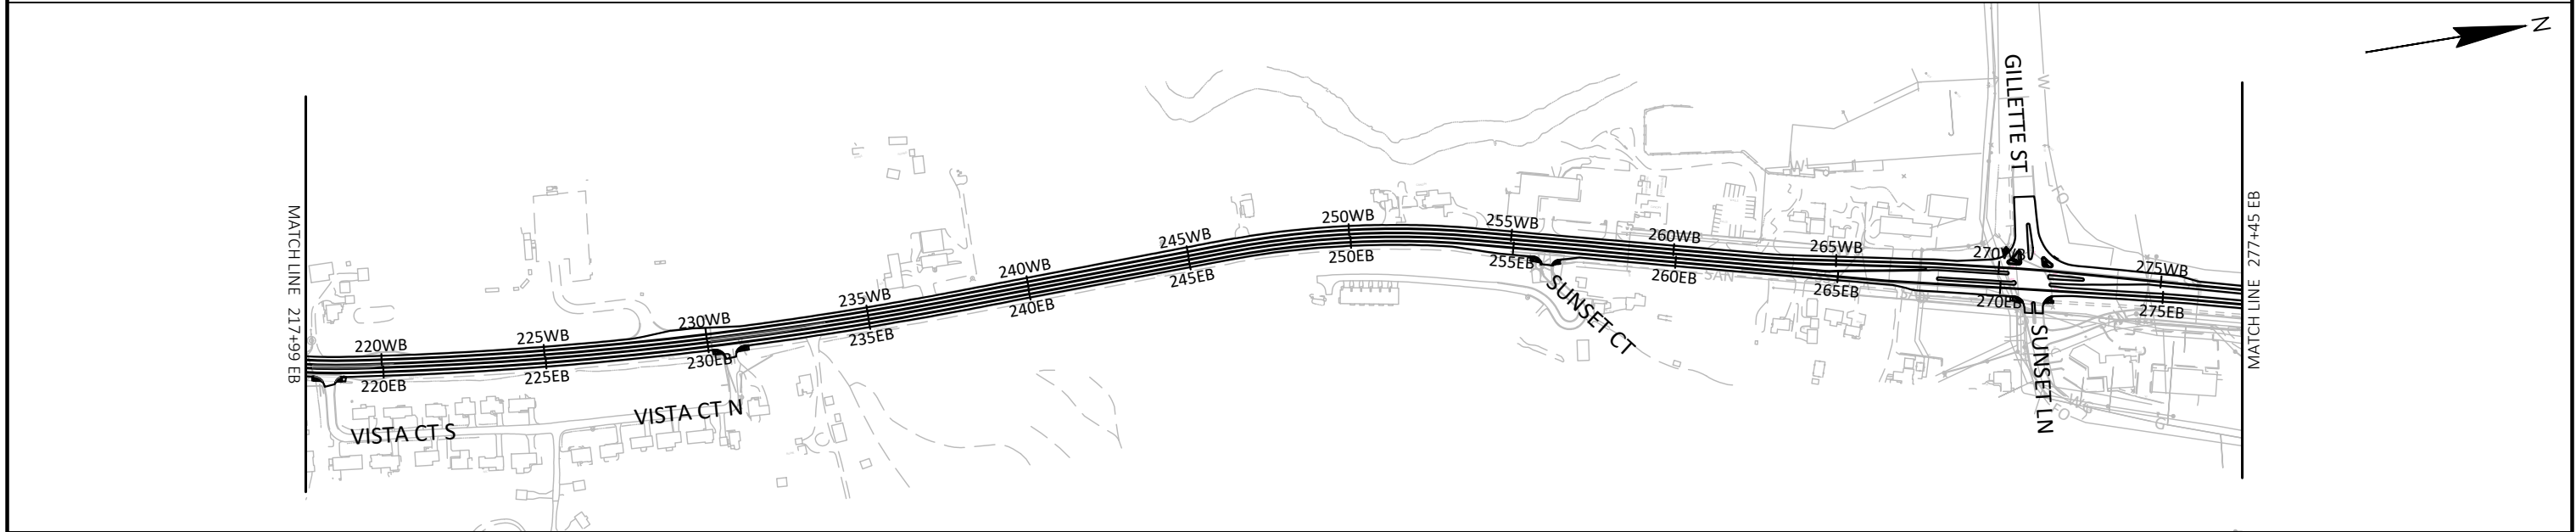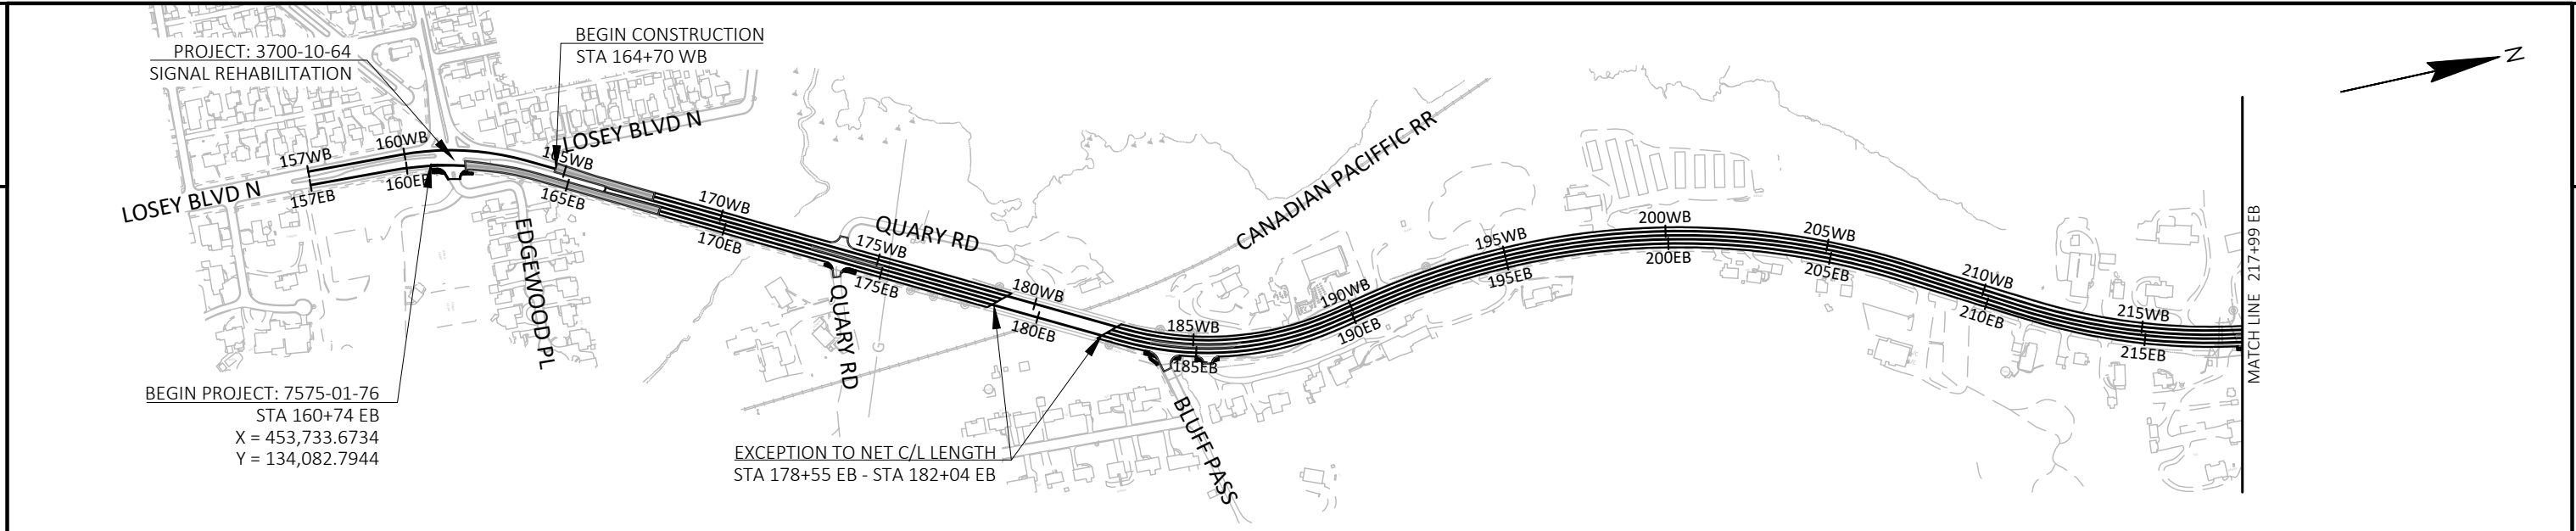

PROJECT NO: 7575-01-76	HWY: STH 16	COUNTY: LA CROSSE	PROJECT OVERVIEW	SHEET	E
------------------------	-------------	-------------------	------------------	-------	---

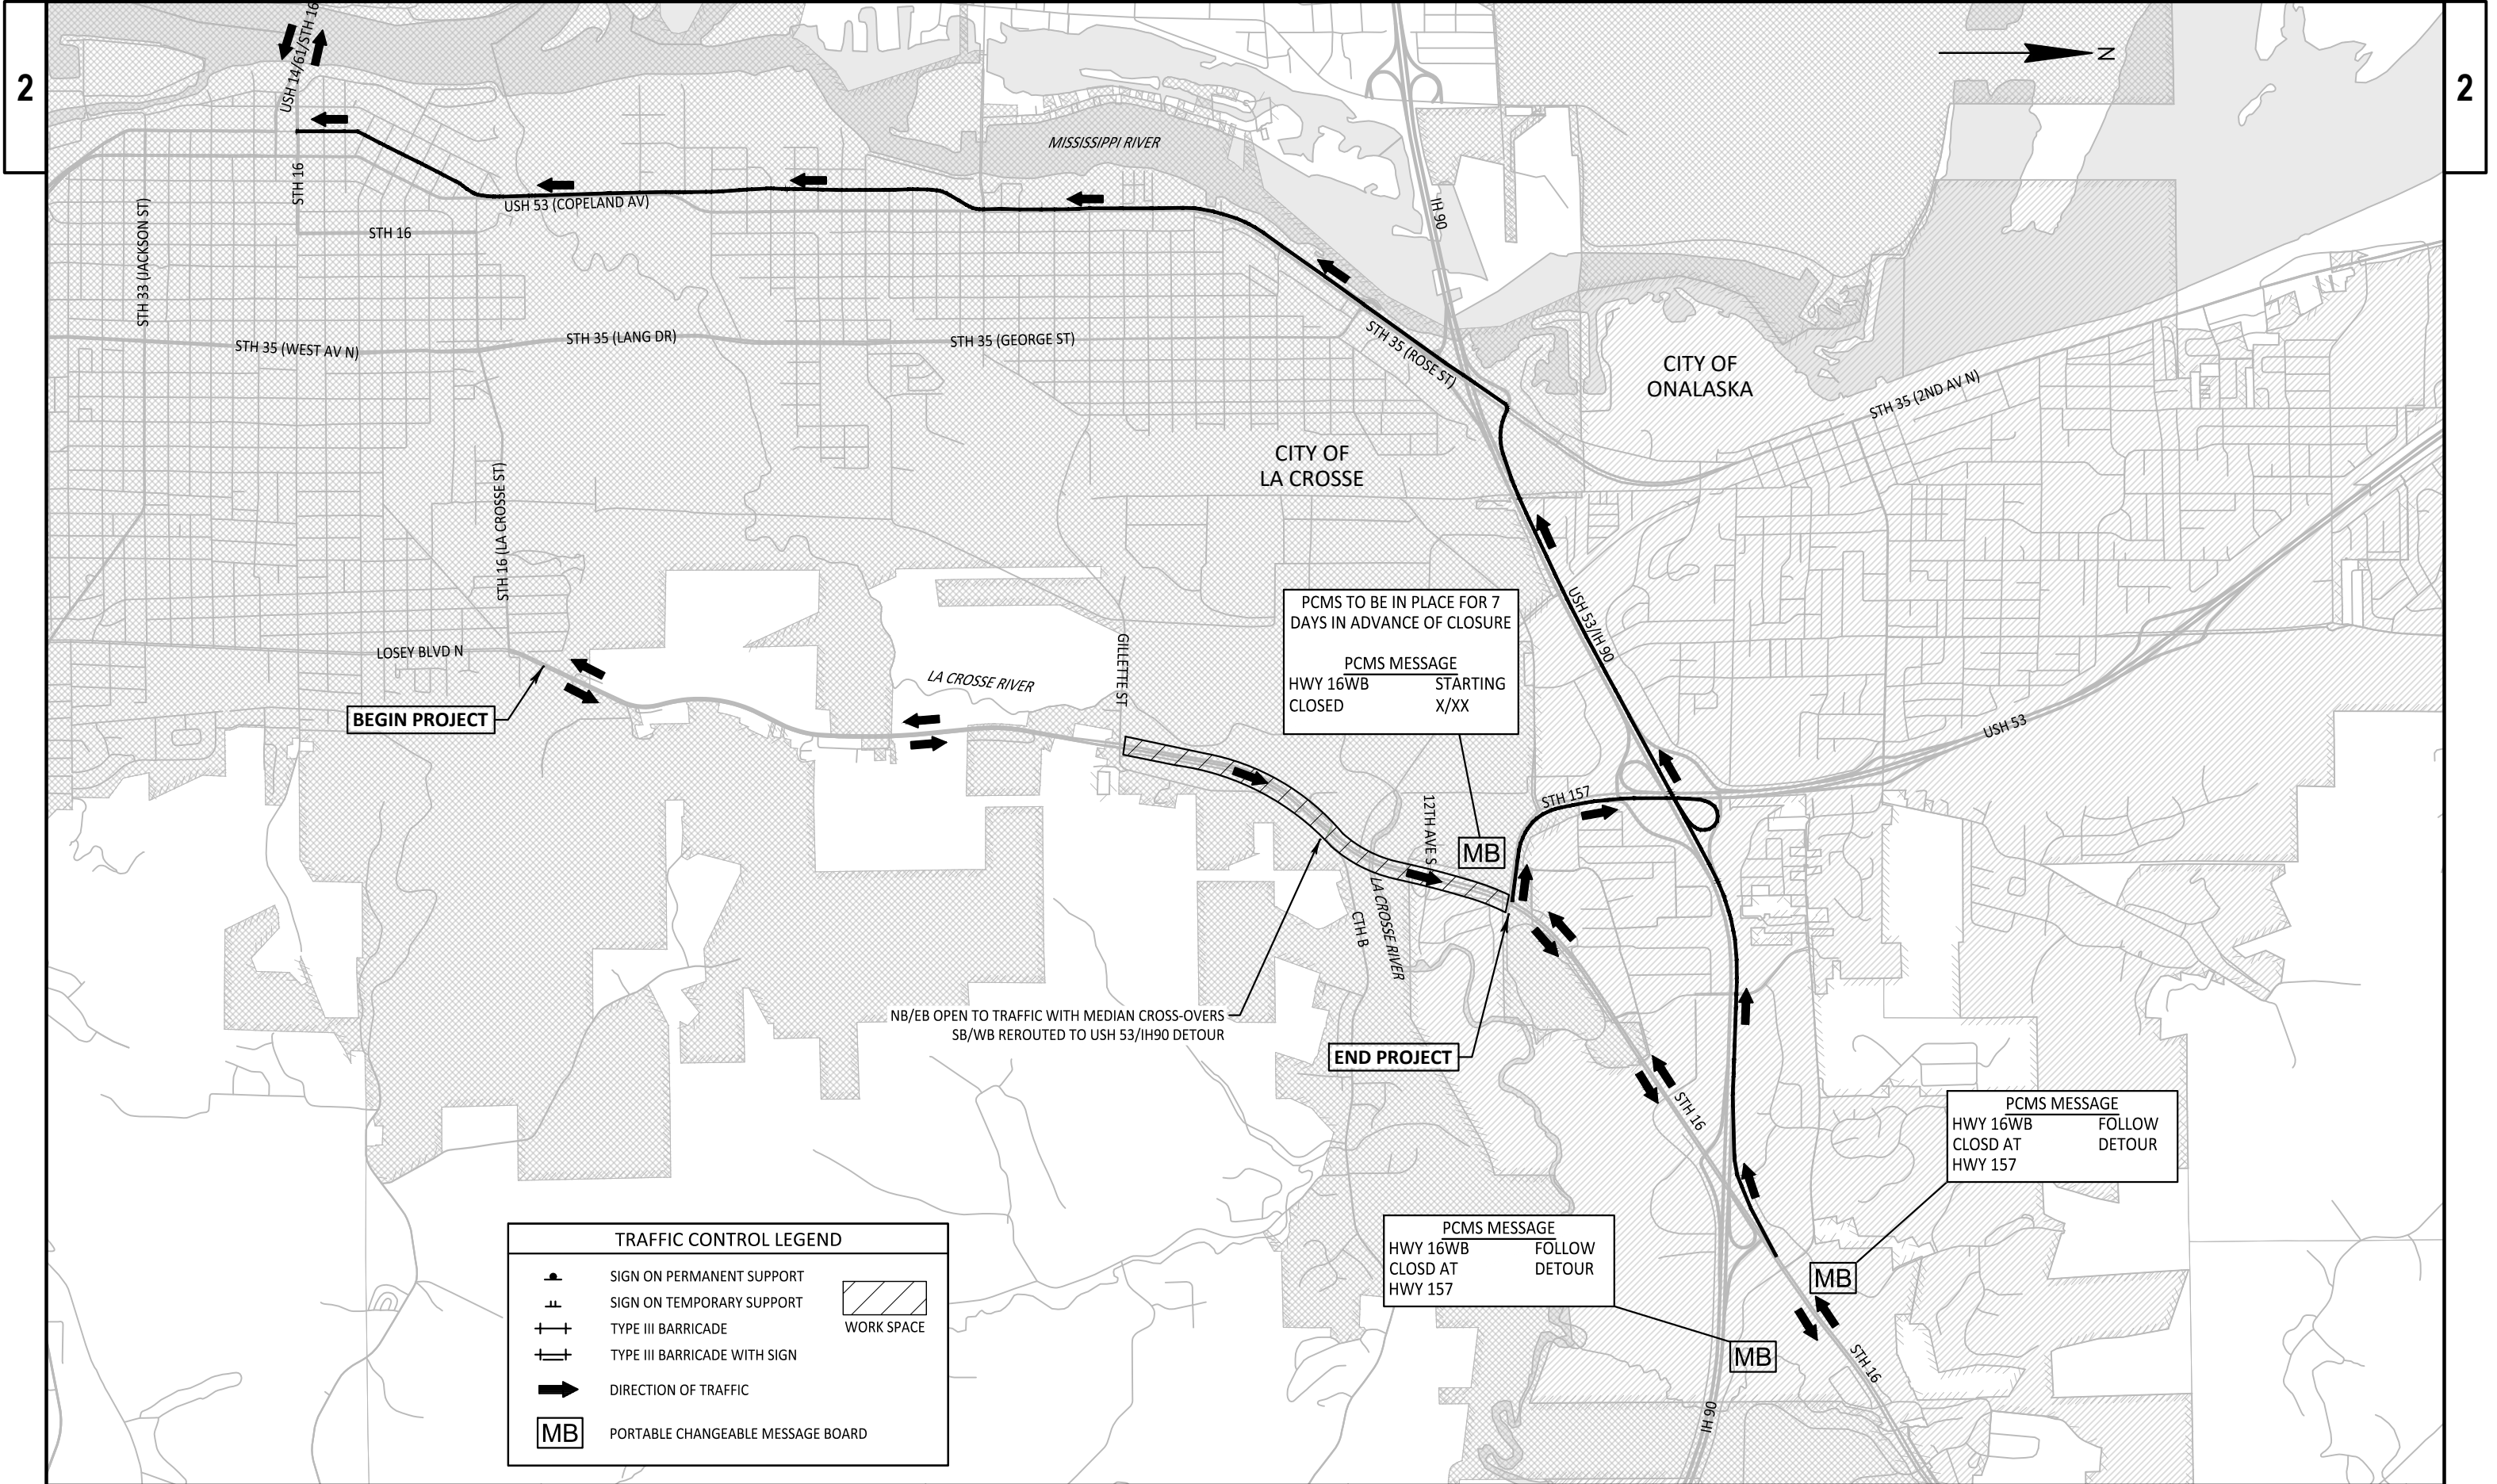

DRAWING NOTES:

DETAILS OF CONSTRUCTION, MATERIALS AND WORKMANSHIP NOT SHOWN ON THIS DRAWING SHALL CONFORM TO THE PERTINENT REQUIREMENTS OF STANDARD DETAIL DRAWING "BARRICADES AND SIGNS FOR VARIOUS CLOSURE, DETAIL E" (15C2, SHEET B).



THE EXACT NUMBER, LOCATION AND SPACING OF ALL SIGNS AND DEVICES SHALL BE ADJUSTED TO FIT FIELD CONDITIONS OR AS DIRECTED BY THE ENGINEER IN THE FIELD.

ALL SIGNS INAPPROPRIATE TO THE STATUS OF THE TRAFFIC CONTROL PLAN, INCLUDING PRE-EXISTING SIGNING IN THE VICINITY, SHALL BE COVERED OR REMOVED AS SPECIFIED IN THE PLANS OR AS DIRECTED BY THE ENGINEER IN THE FIELD.

ALL "W" AND "WO" SIGNS ARE 48"x48" UNLESS OTHERWISE NOTED.

ALL M3 SERIES SIGNS (NORTH, EAST, SOUTH, WEST) WHICH ARE PART OF ANY DETOUR ROUTE MARKER SIGNING ASSEMBLY OR ATTACHED TO ANY WARNING SIGN SHALL BE BLACK MESSAGE ON WHITE BACKGROUND.

ALL M05 AND M06 ARROW SIGNS SHALL BE THE SAME AS "M" SIGNS EXCEPT THAT THE BACKGROUND IS ORANGE.

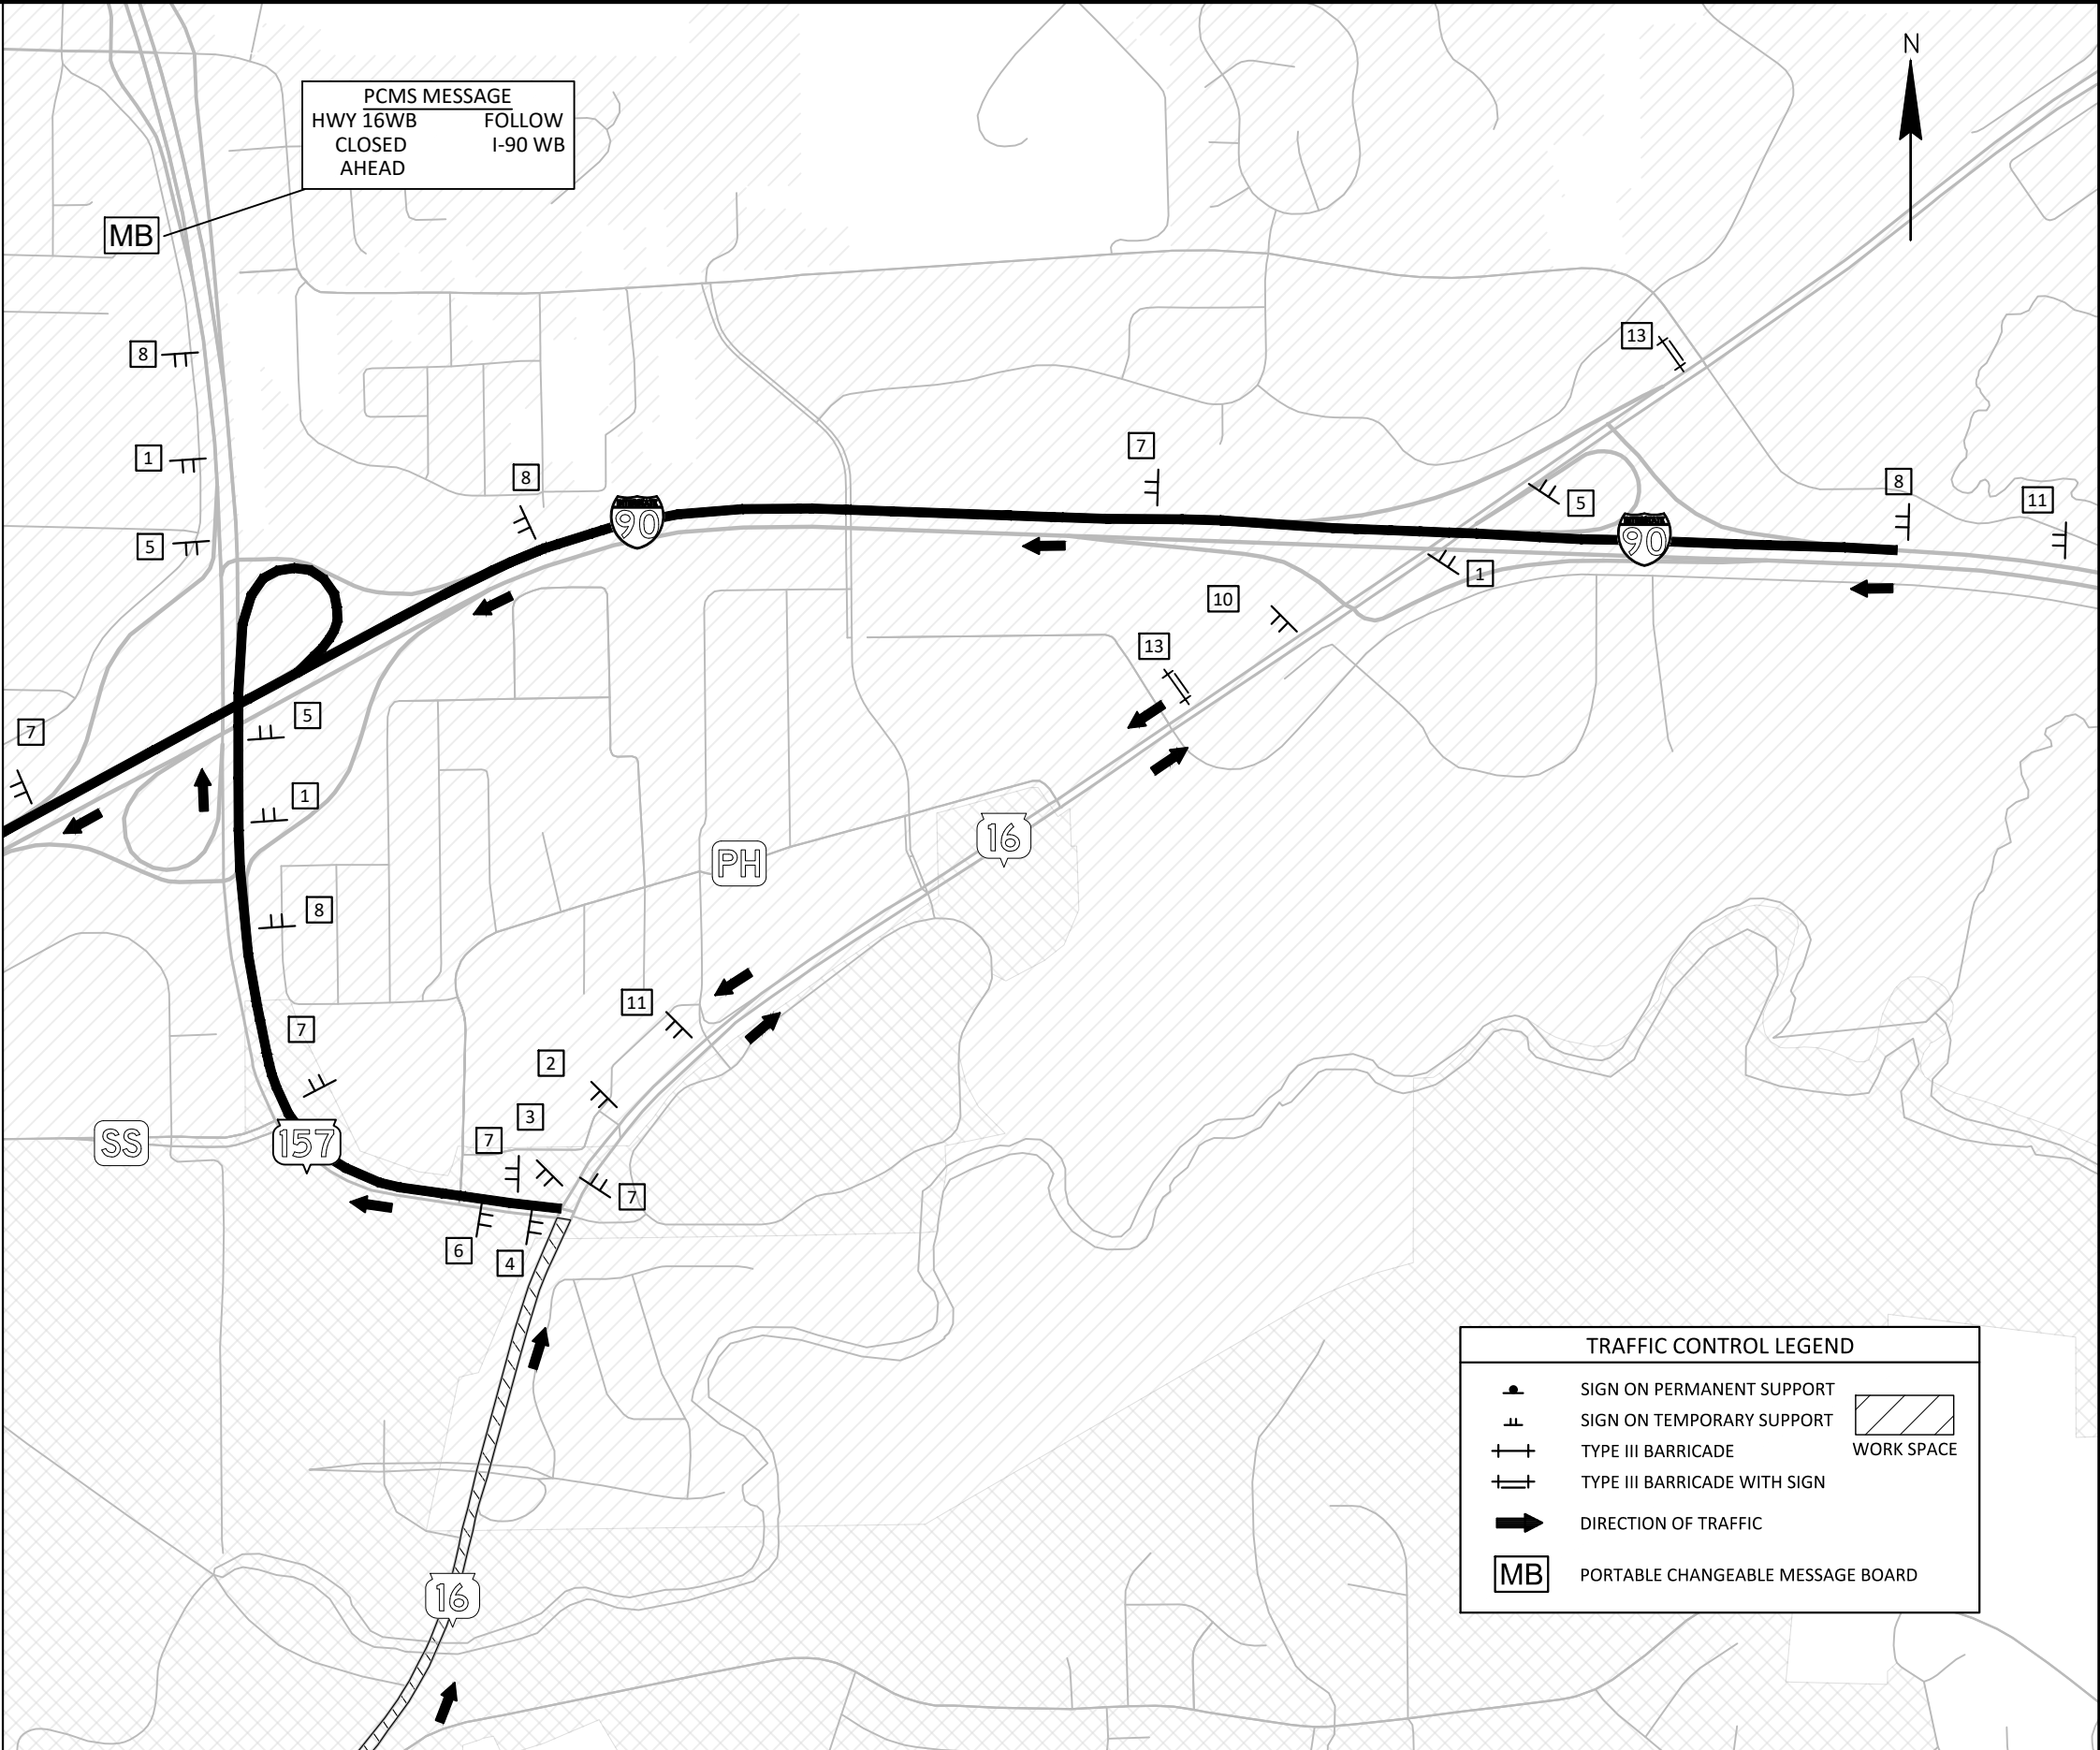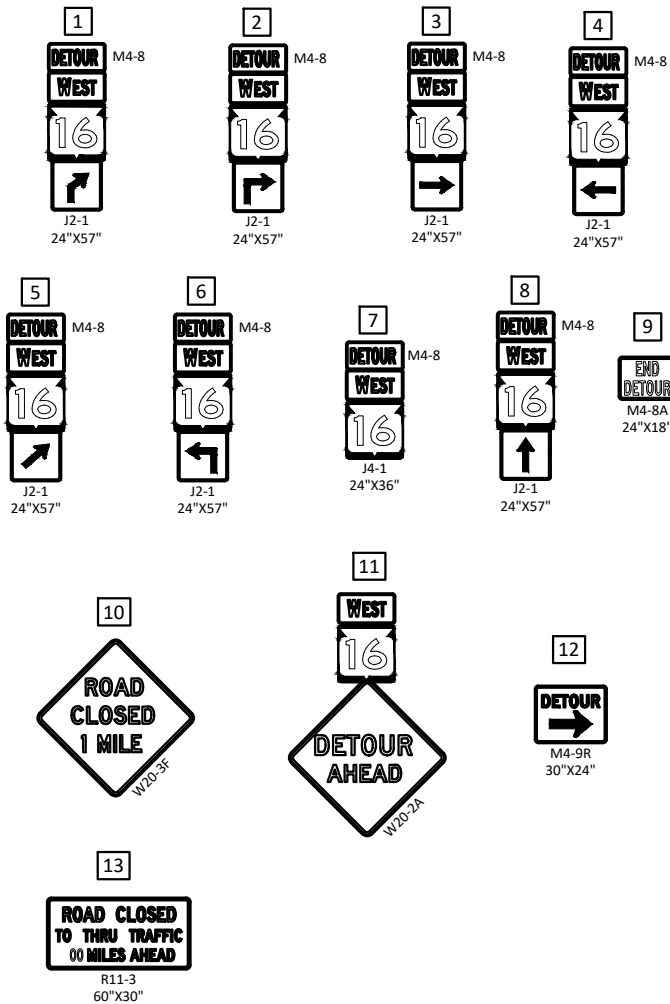

TRAFFIC CONTROL LEGEND		
	SIGN ON PERMANENT SUPPORT	
	SIGN ON TEMPORARY SUPPORT	
	TYPE III BARRICADE	
	TYPE III BARRICADE WITH SIGN	
	DIRECTION OF TRAFFIC	
	PORTABLE CHANGEABLE MESSAGE BOARD	

DRAWING NOTES:

DETAILS OF CONSTRUCTION, MATERIALS AND WORKMANSHIP NOT SHOWN ON THIS DRAWING SHALL CONFORM TO THE PERTINENT REQUIREMENTS OF STANDARD DETAIL DRAWING "BARRICADES AND SIGNS FOR VARIOUS CLOSURE, DETAIL E" (15C2, SHEET B).



THE EXACT NUMBER, LOCATION AND SPACING OF ALL SIGNS AND DEVICES SHALL BE ADJUSTED TO FIT FIELD CONDITIONS OR AS DIRECTED BY THE ENGINEER IN THE FIELD.

ALL SIGNS INAPPROPRIATE TO THE STATUS OF THE TRAFFIC CONTROL PLAN, INCLUDING PRE-EXISTING SIGNING IN THE VICINITY, SHALL BE COVERED OR REMOVED AS SPECIFIED IN THE PLANS OR AS DIRECTED BY THE ENGINEER IN THE FIELD.

ALL "W" AND "WO" SIGNS ARE 48"x48" UNLESS OTHERWISE NOTED.

ALL M3 SERIES SIGNS (NORTH, EAST, SOUTH, WEST) WHICH ARE PART OF ANY DETOUR ROUTE MARKER SIGNING ASSEMBLY OR ATTACHED TO ANY WARNING SIGN SHALL BE BLACK MESSAGE ON WHITE BACKGROUND.

ALL M05 AND M06 ARROW SIGNS SHALL BE THE SAME AS "M" SIGNS EXCEPT THAT THE BACKGROUND IS ORANGE.

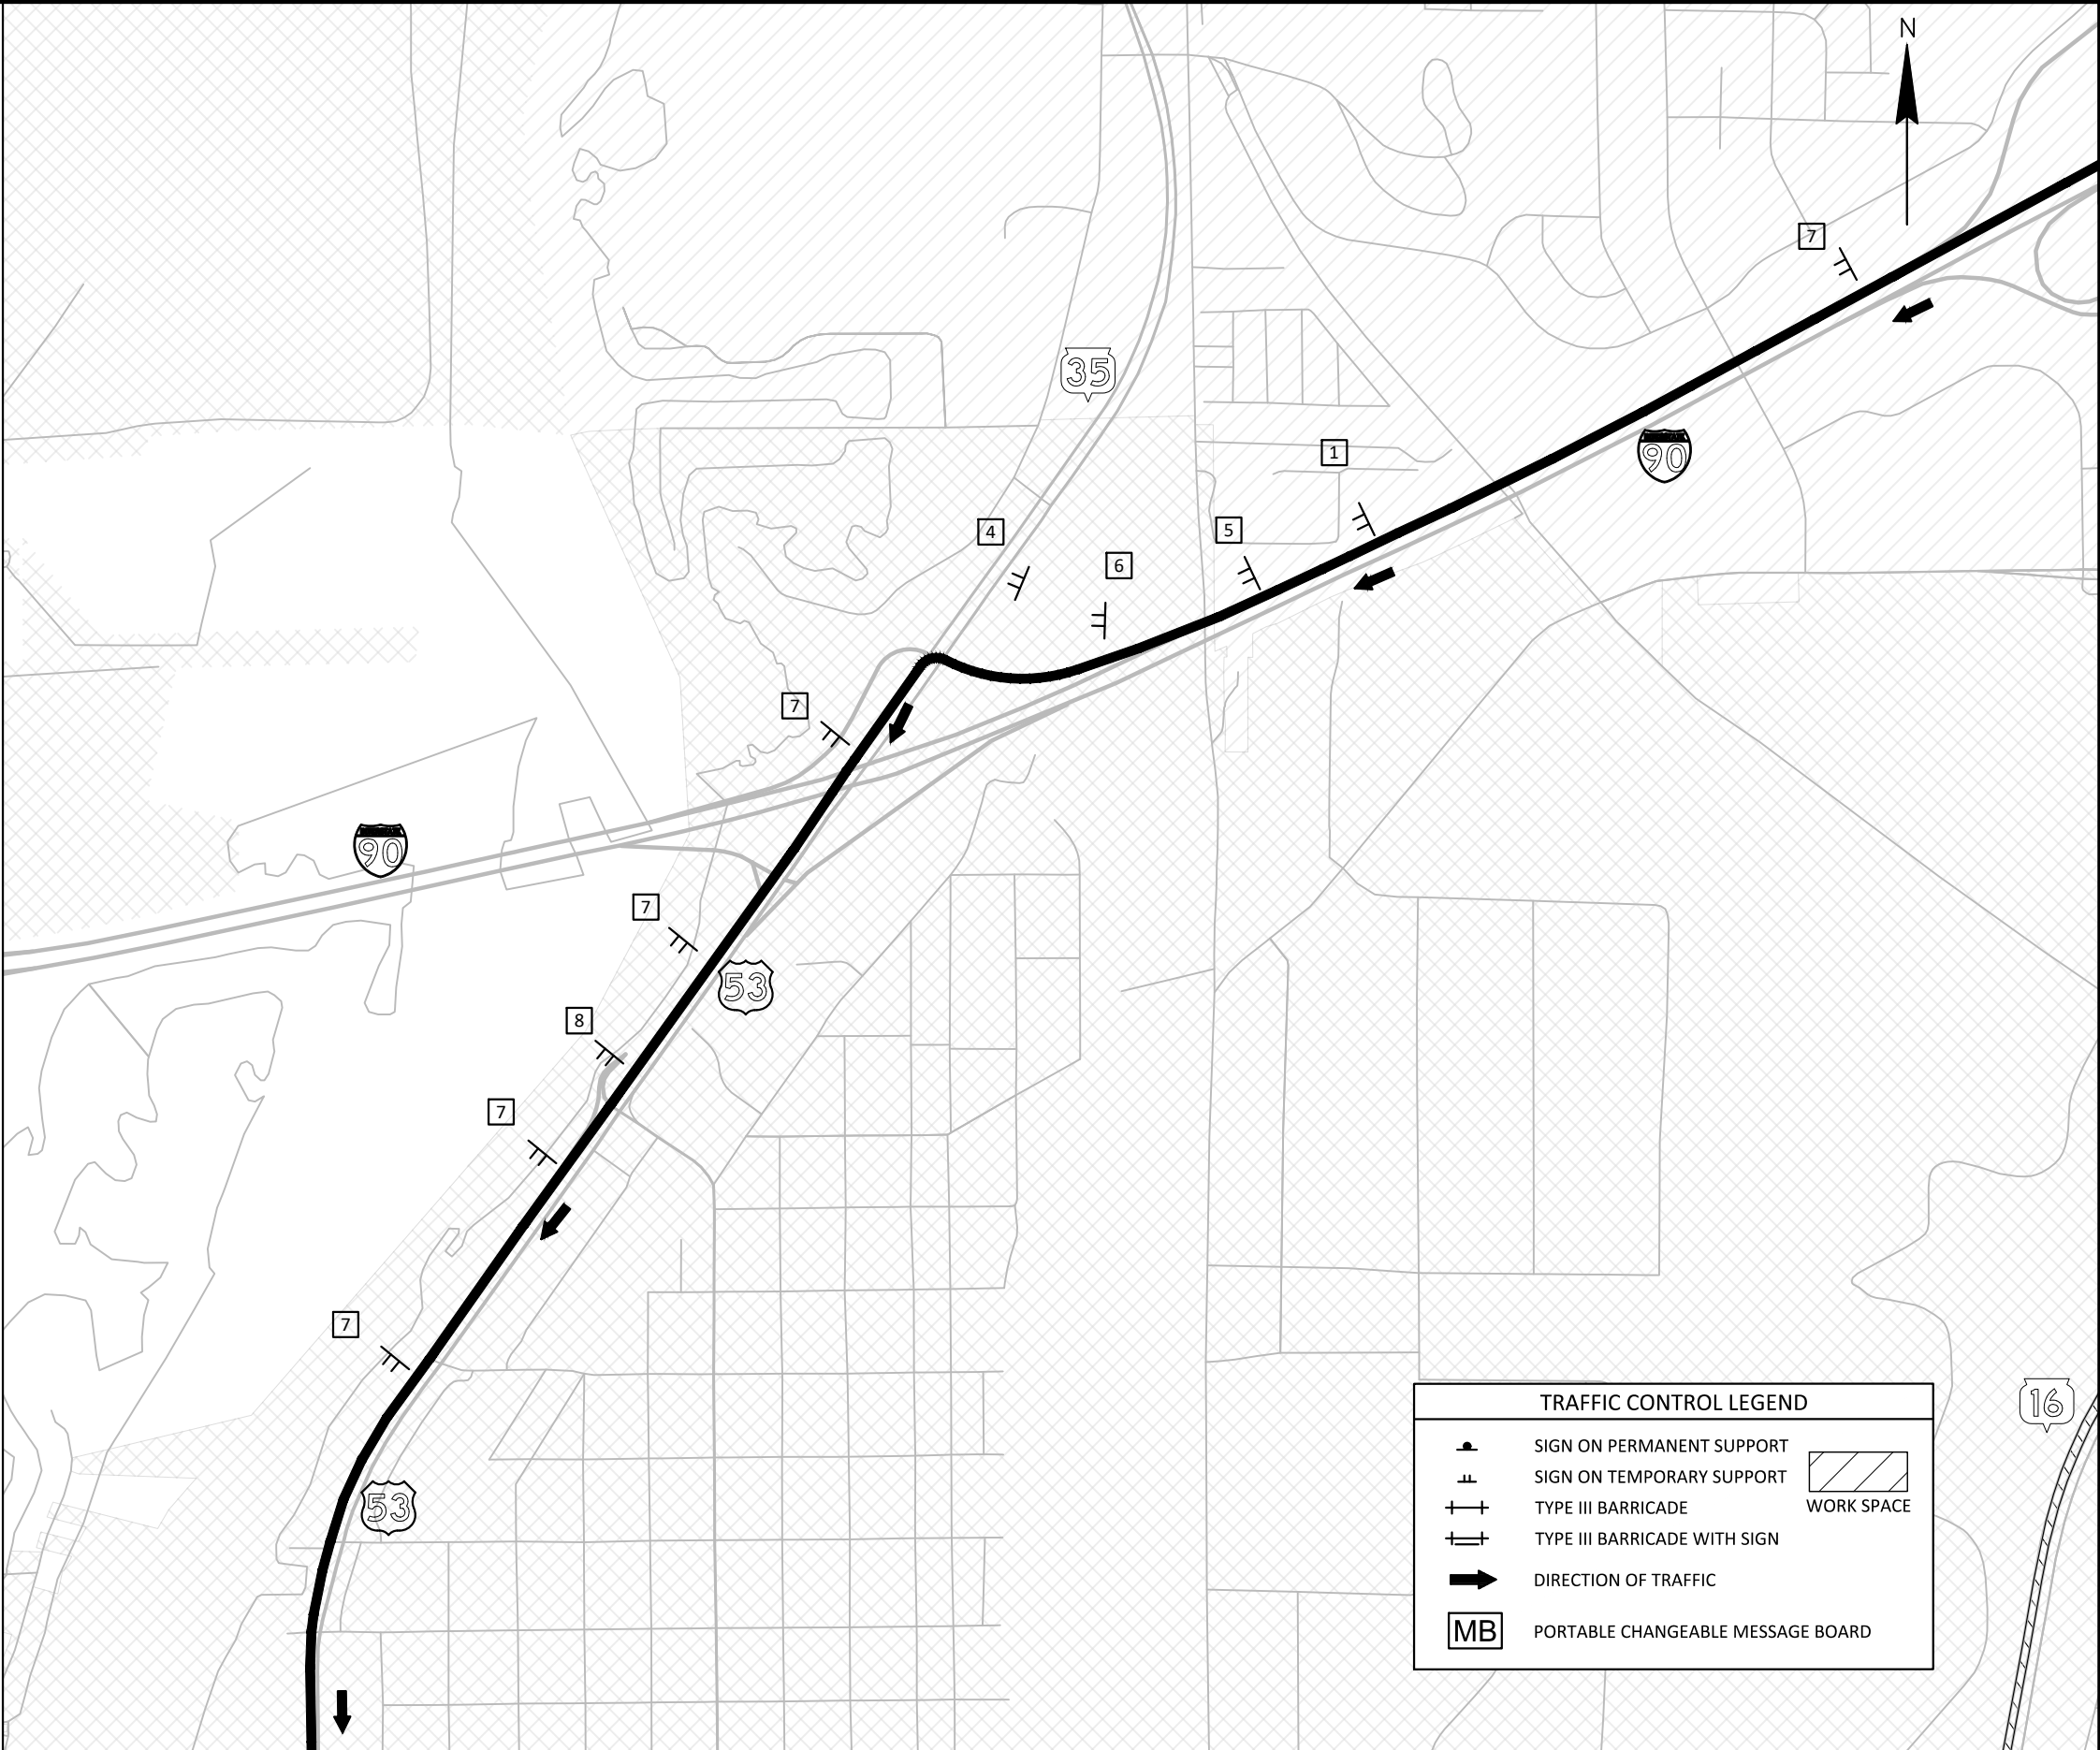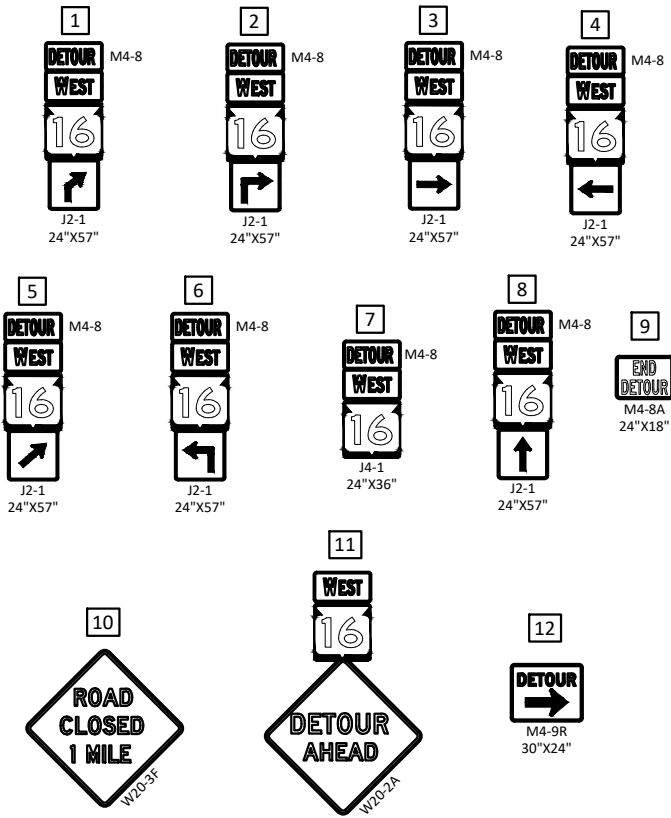

DRAWING NOTES:

DETAILS OF CONSTRUCTION, MATERIALS AND WORKMANSHIP NOT SHOWN ON THIS DRAWING SHALL CONFORM TO THE PERTINENT REQUIREMENTS OF STANDARD DETAIL DRAWING "BARRICADES AND SIGNS FOR VARIOUS CLOSURE, DETAIL E" (15C2, SHEET B).



THE EXACT NUMBER, LOCATION AND SPACING OF ALL SIGNS AND DEVICES SHALL BE ADJUSTED TO FIT FIELD CONDITIONS OR AS DIRECTED BY THE ENGINEER IN THE FIELD.



ALL SIGNS INAPPROPRIATE TO THE STATUS OF THE TRAFFIC CONTROL PLAN, INCLUDING PRE-EXISTING SIGNING IN THE VICINITY, SHALL BE COVERED OR REMOVED AS SPECIFIED IN THE PLANS OR AS DIRECTED BY THE ENGINEER IN THE FIELD.

ALL "W" AND "WO" SIGNS ARE 48"x48" UNLESS OTHERWISE NOTED.


ALL M3 SERIES SIGNS (NORTH, EAST, SOUTH, WEST) WHICH ARE PART OF ANY DETOUR ROUTE MARKER SIGNING ASSEMBLY OR ATTACHED TO ANY WARNING SIGN SHALL BE BLACK MESSAGE ON WHITE BACKGROUND.



ALL M05 AND M06 ARROW SIGNS SHALL BE THE SAME AS "M" SIGNS EXCEPT THAT THE BACKGROUND IS ORANGE.

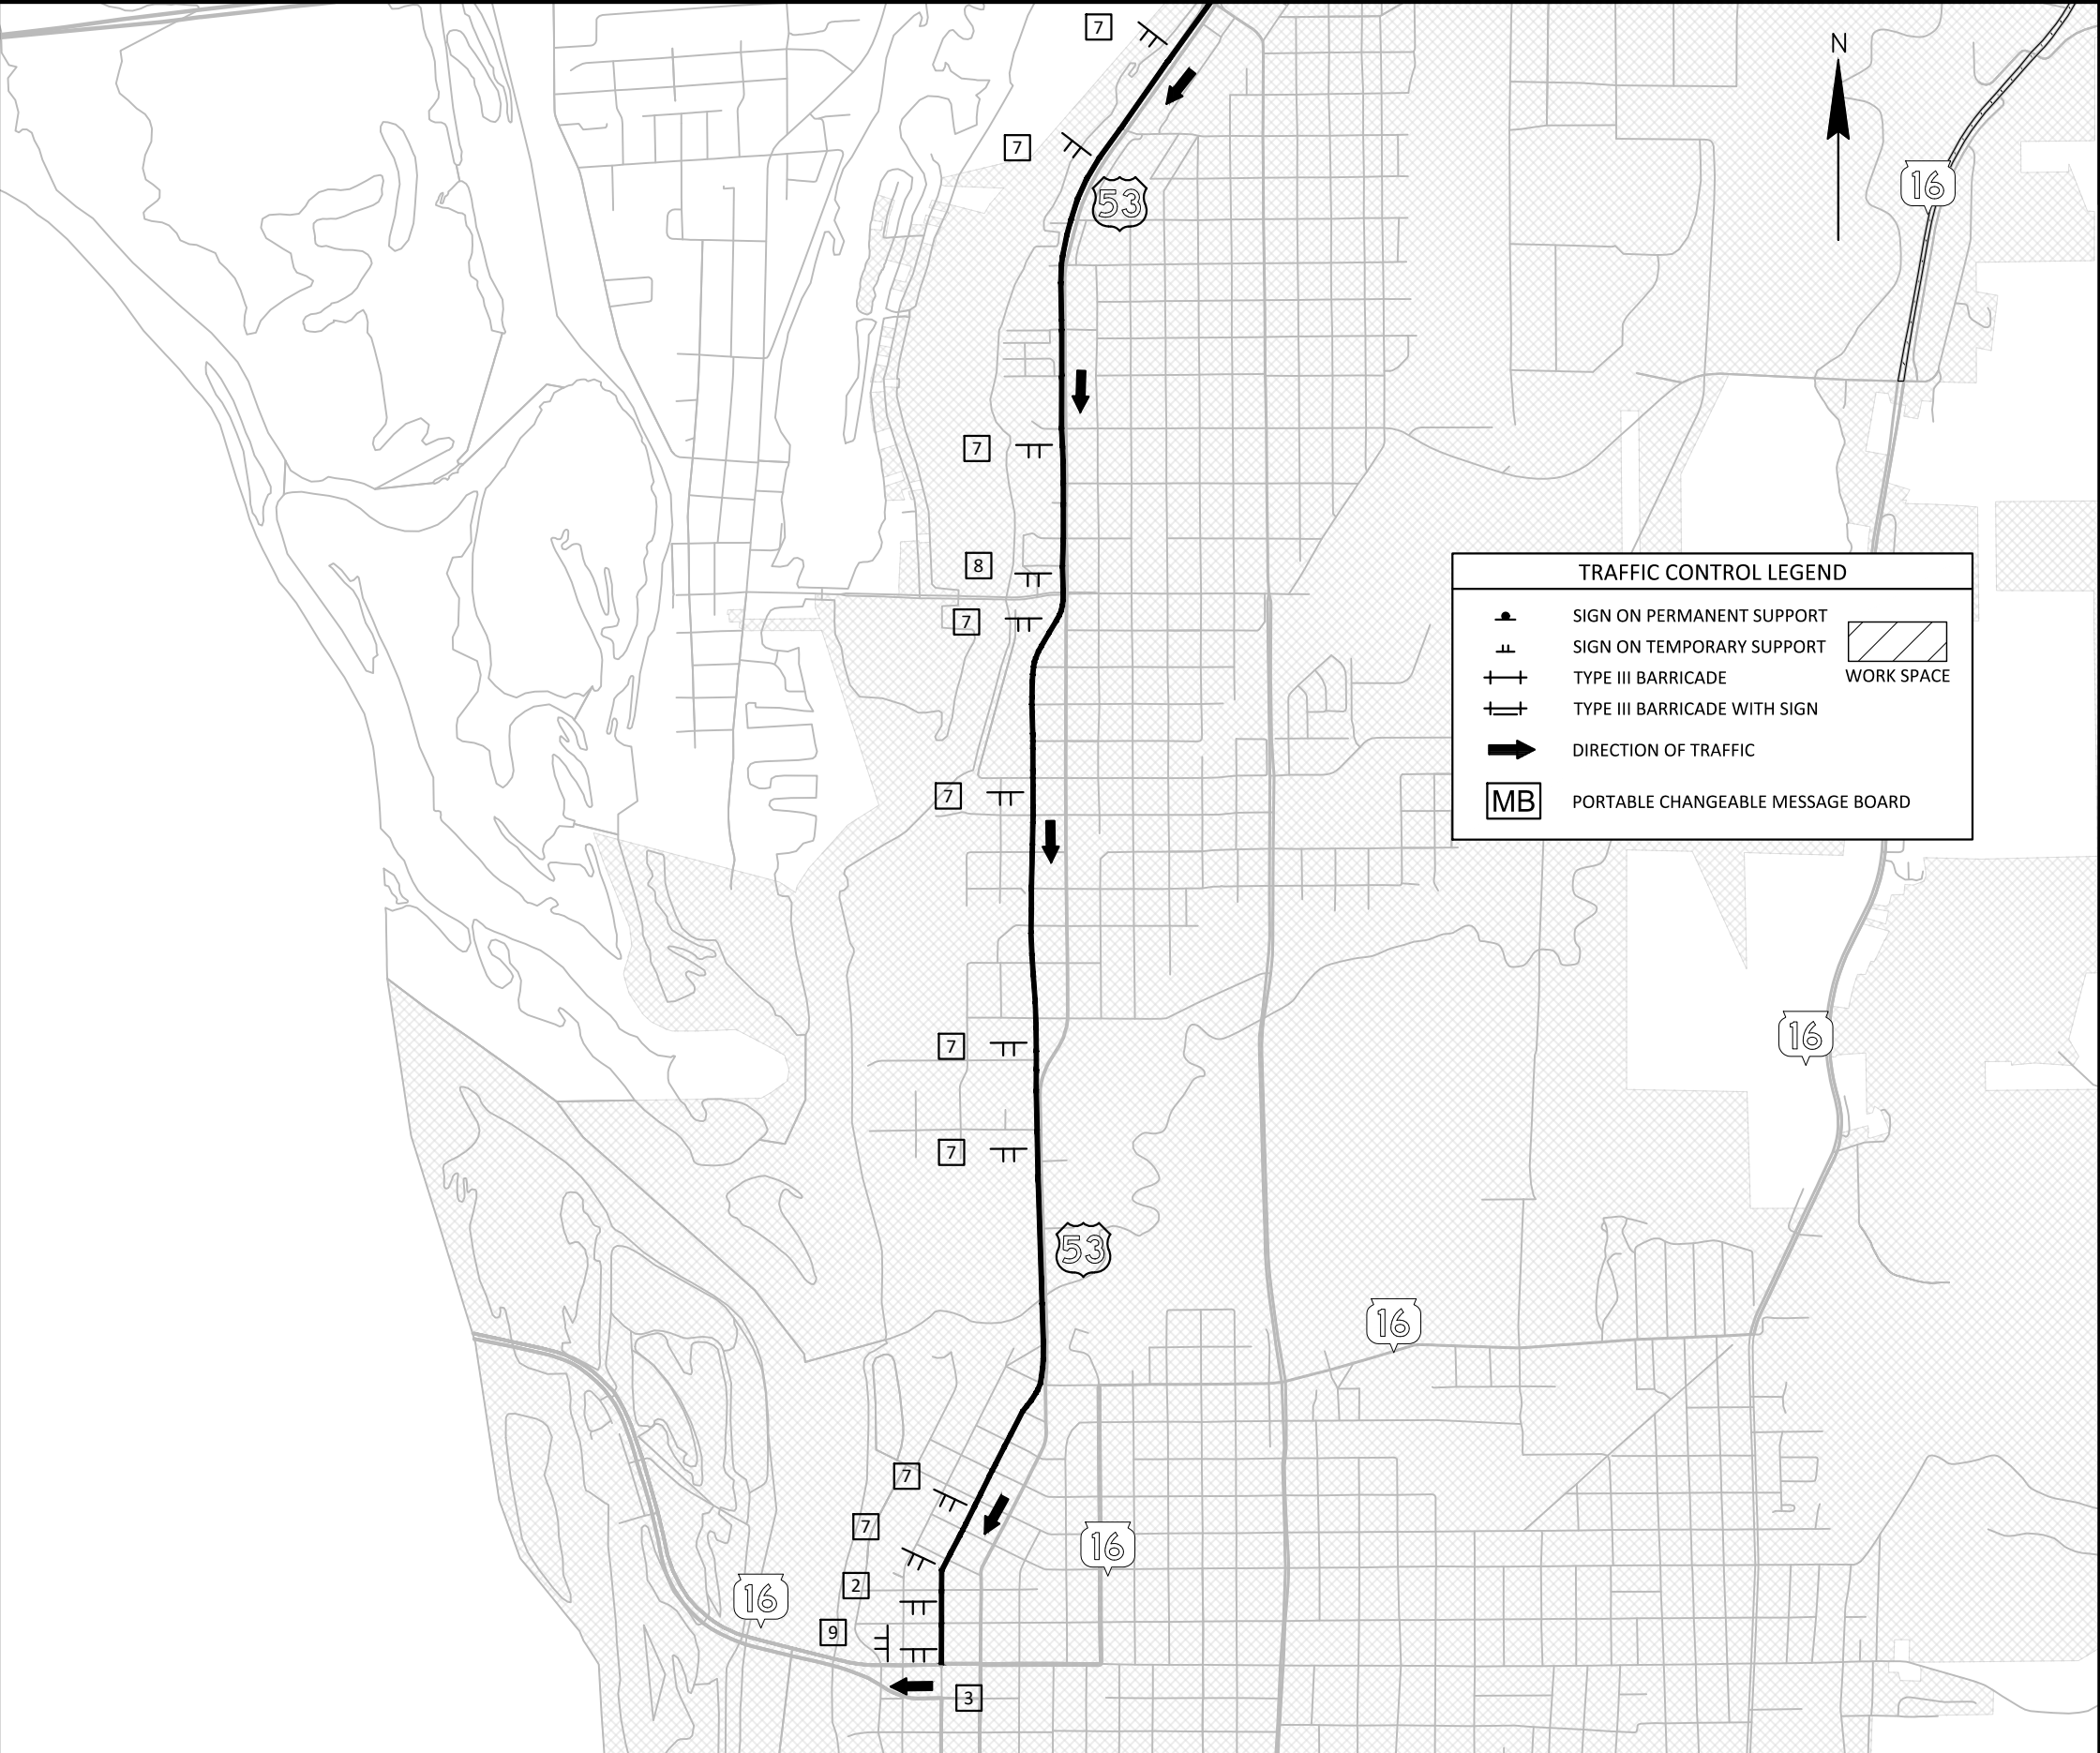
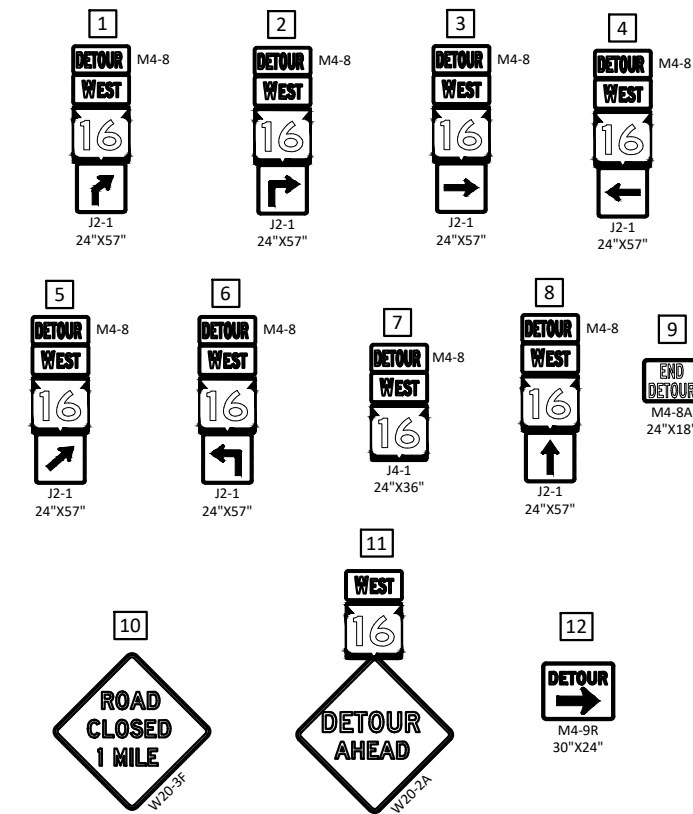


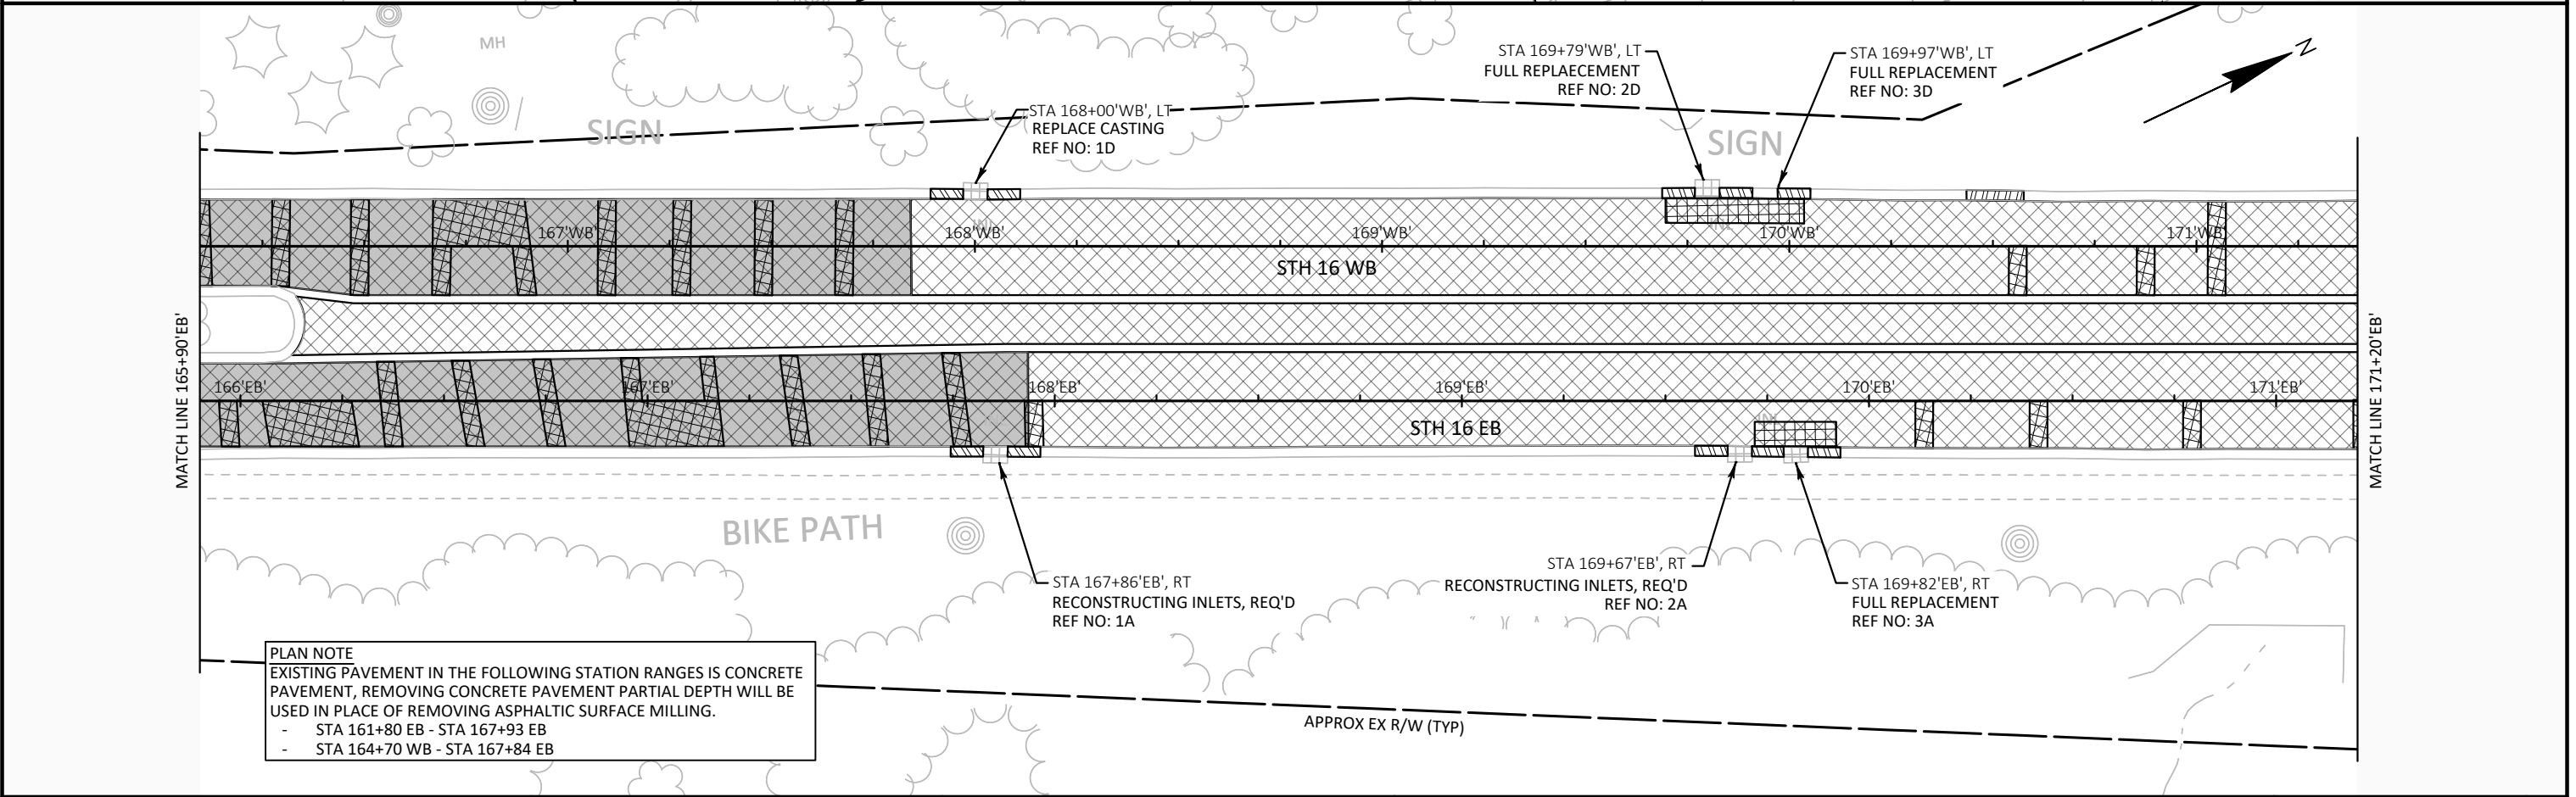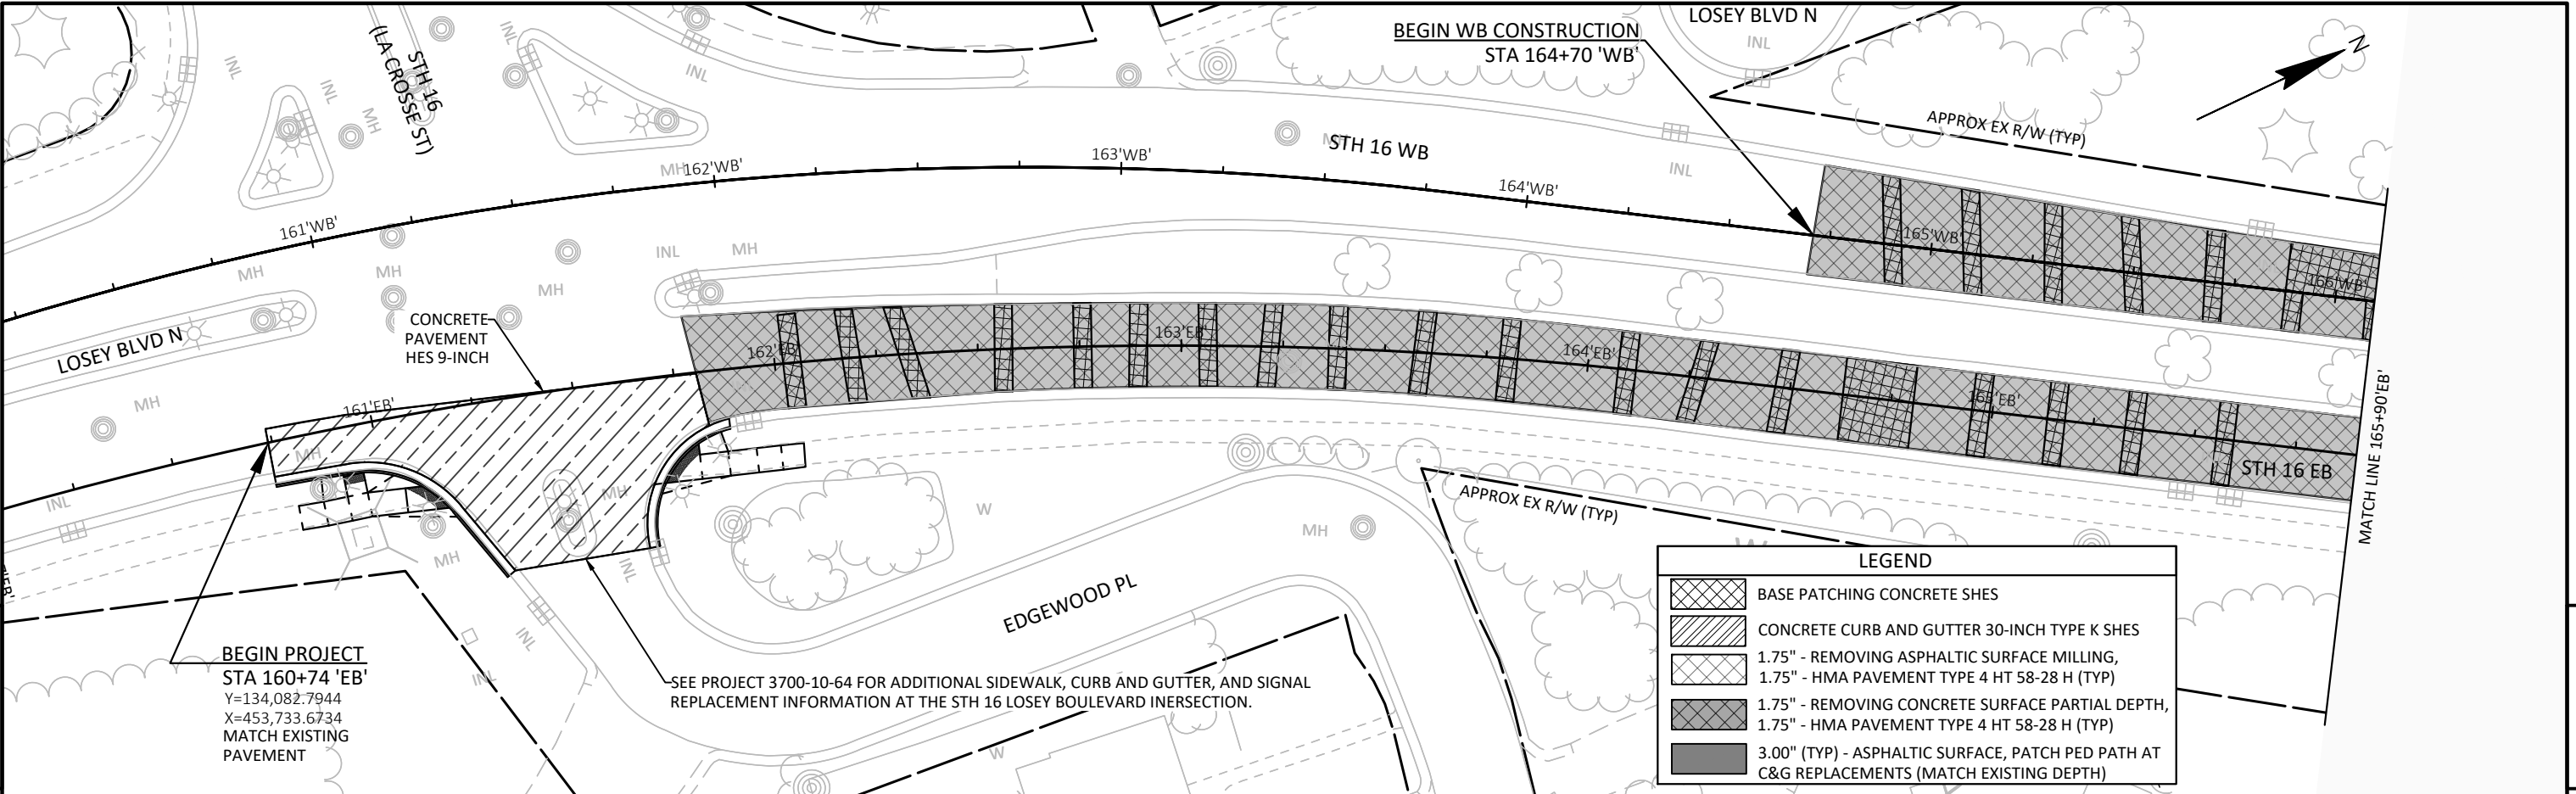



PROJECT NO: 7575-01-76	HWY: STH 16	COUNTY: LA CROSSE	PLAN DETAILS	SHEET	E
------------------------	-------------	-------------------	--------------	-------	---

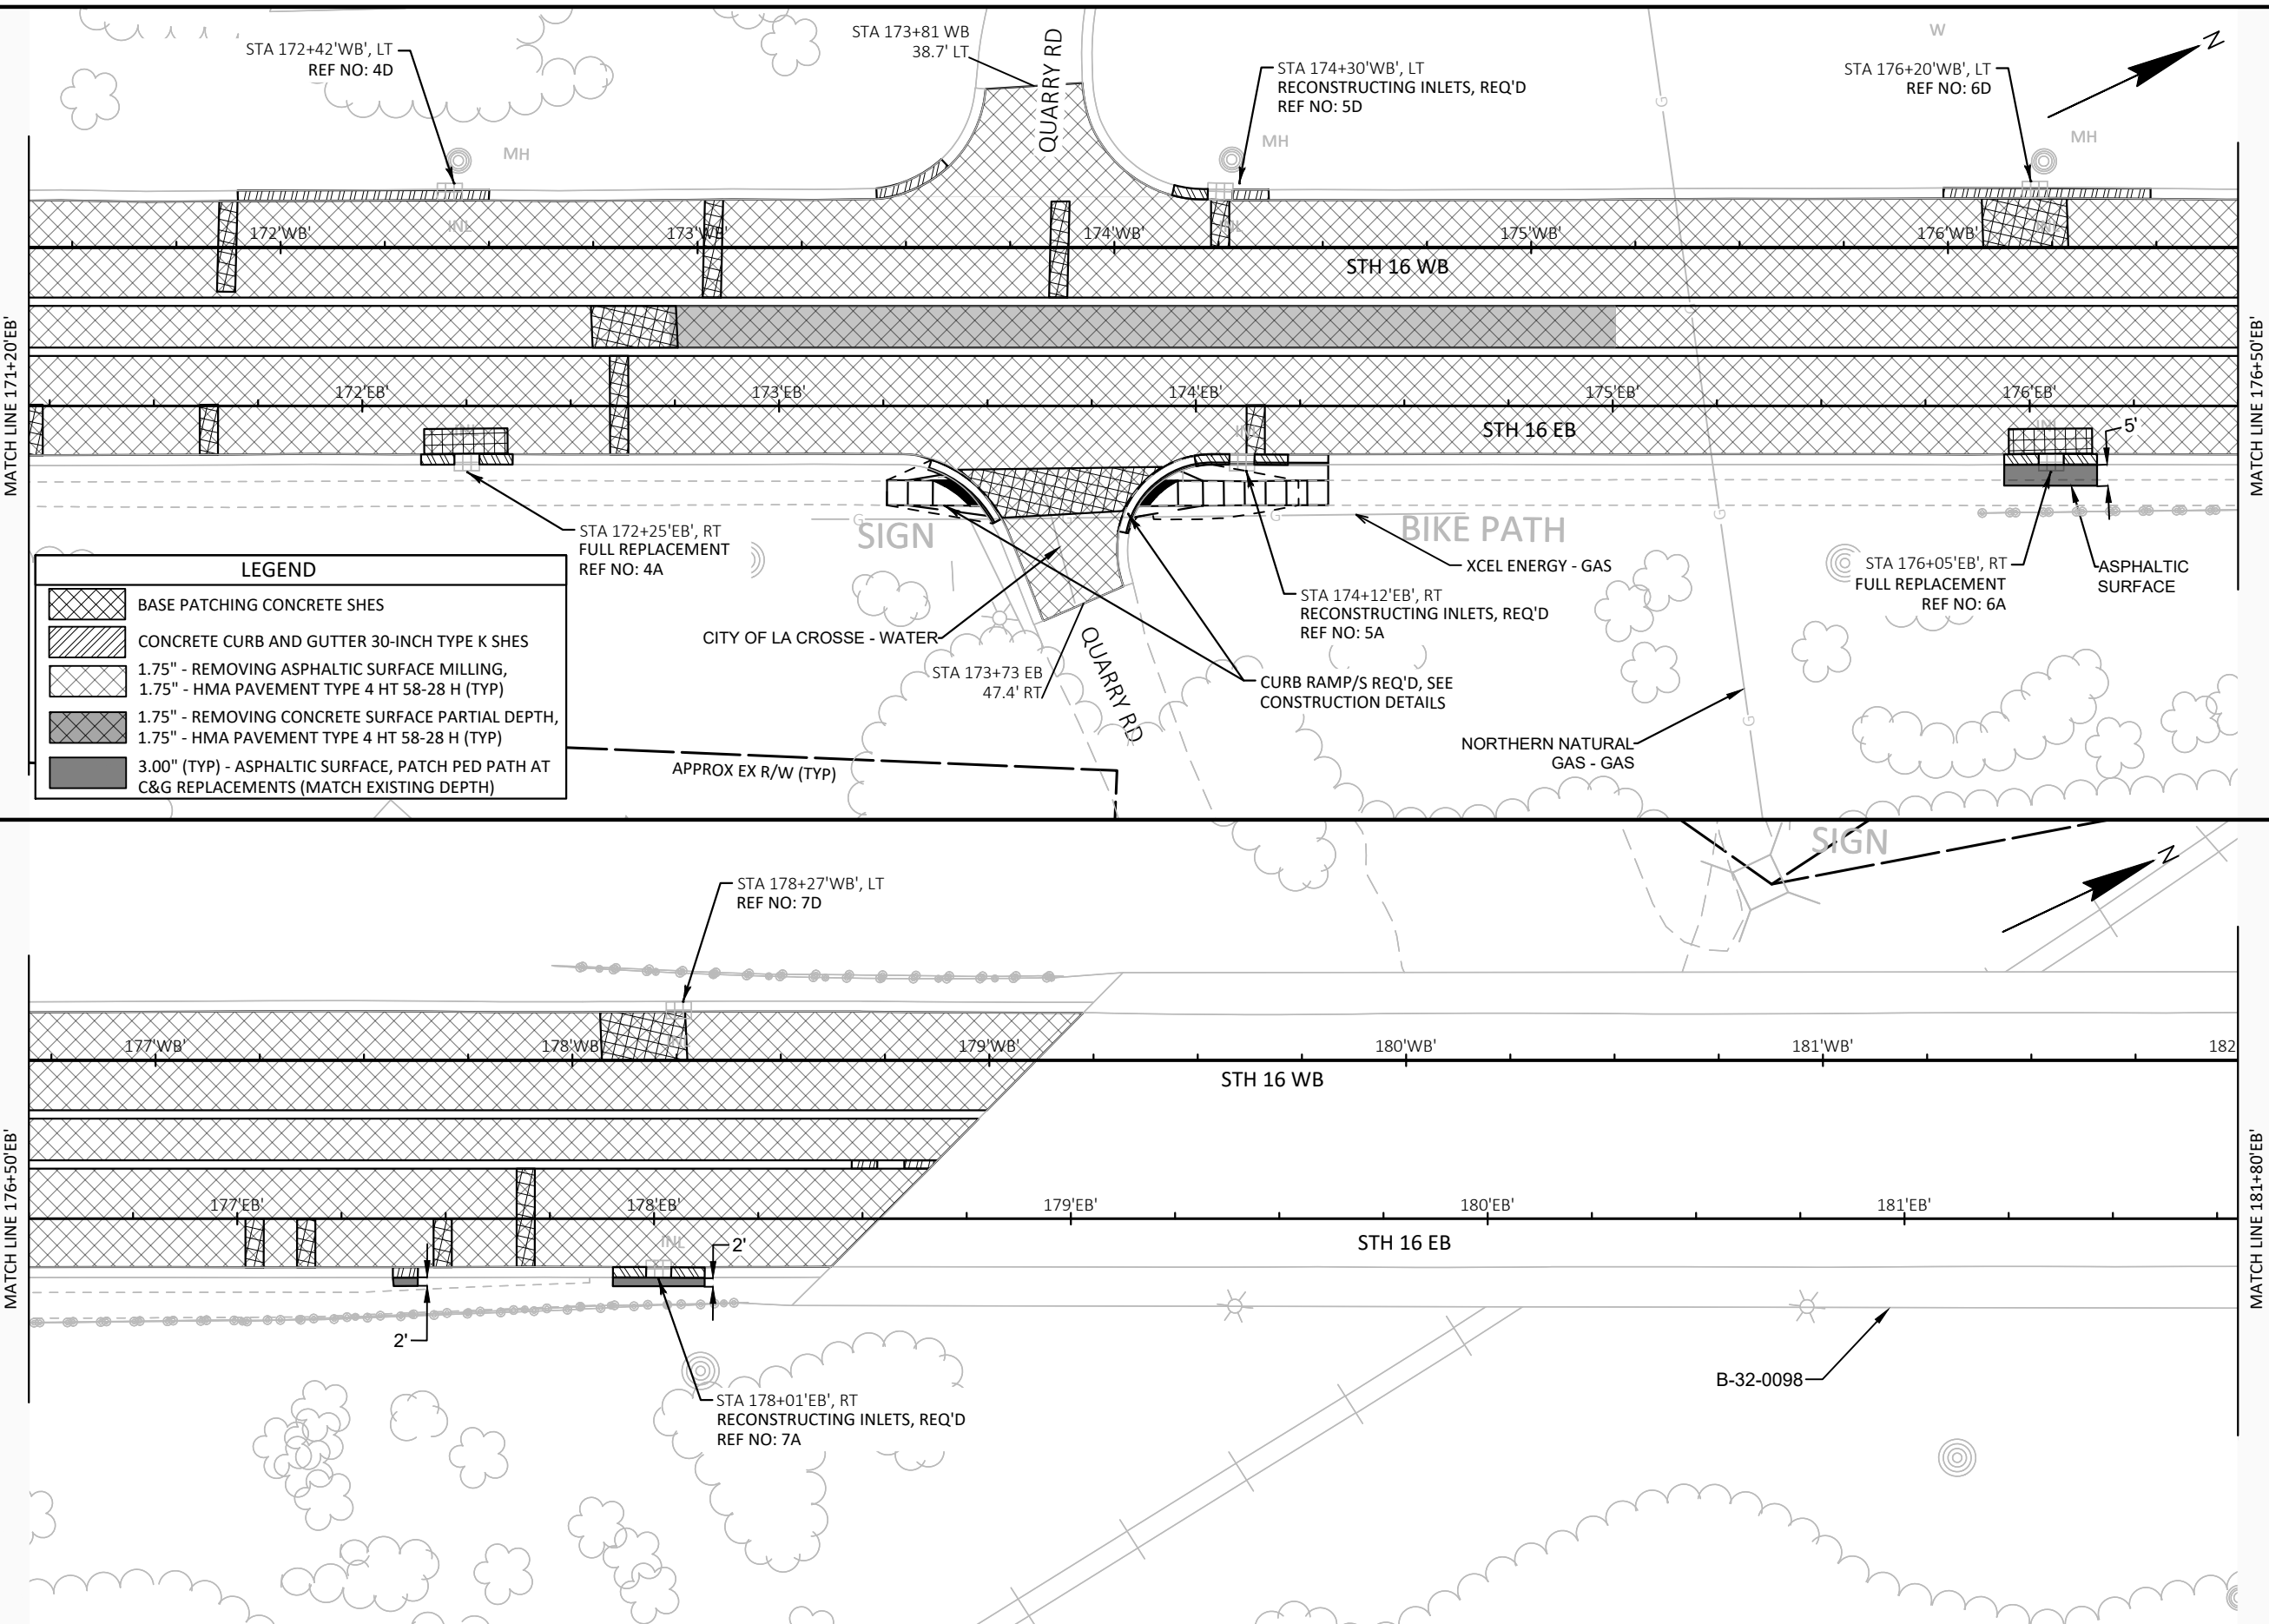


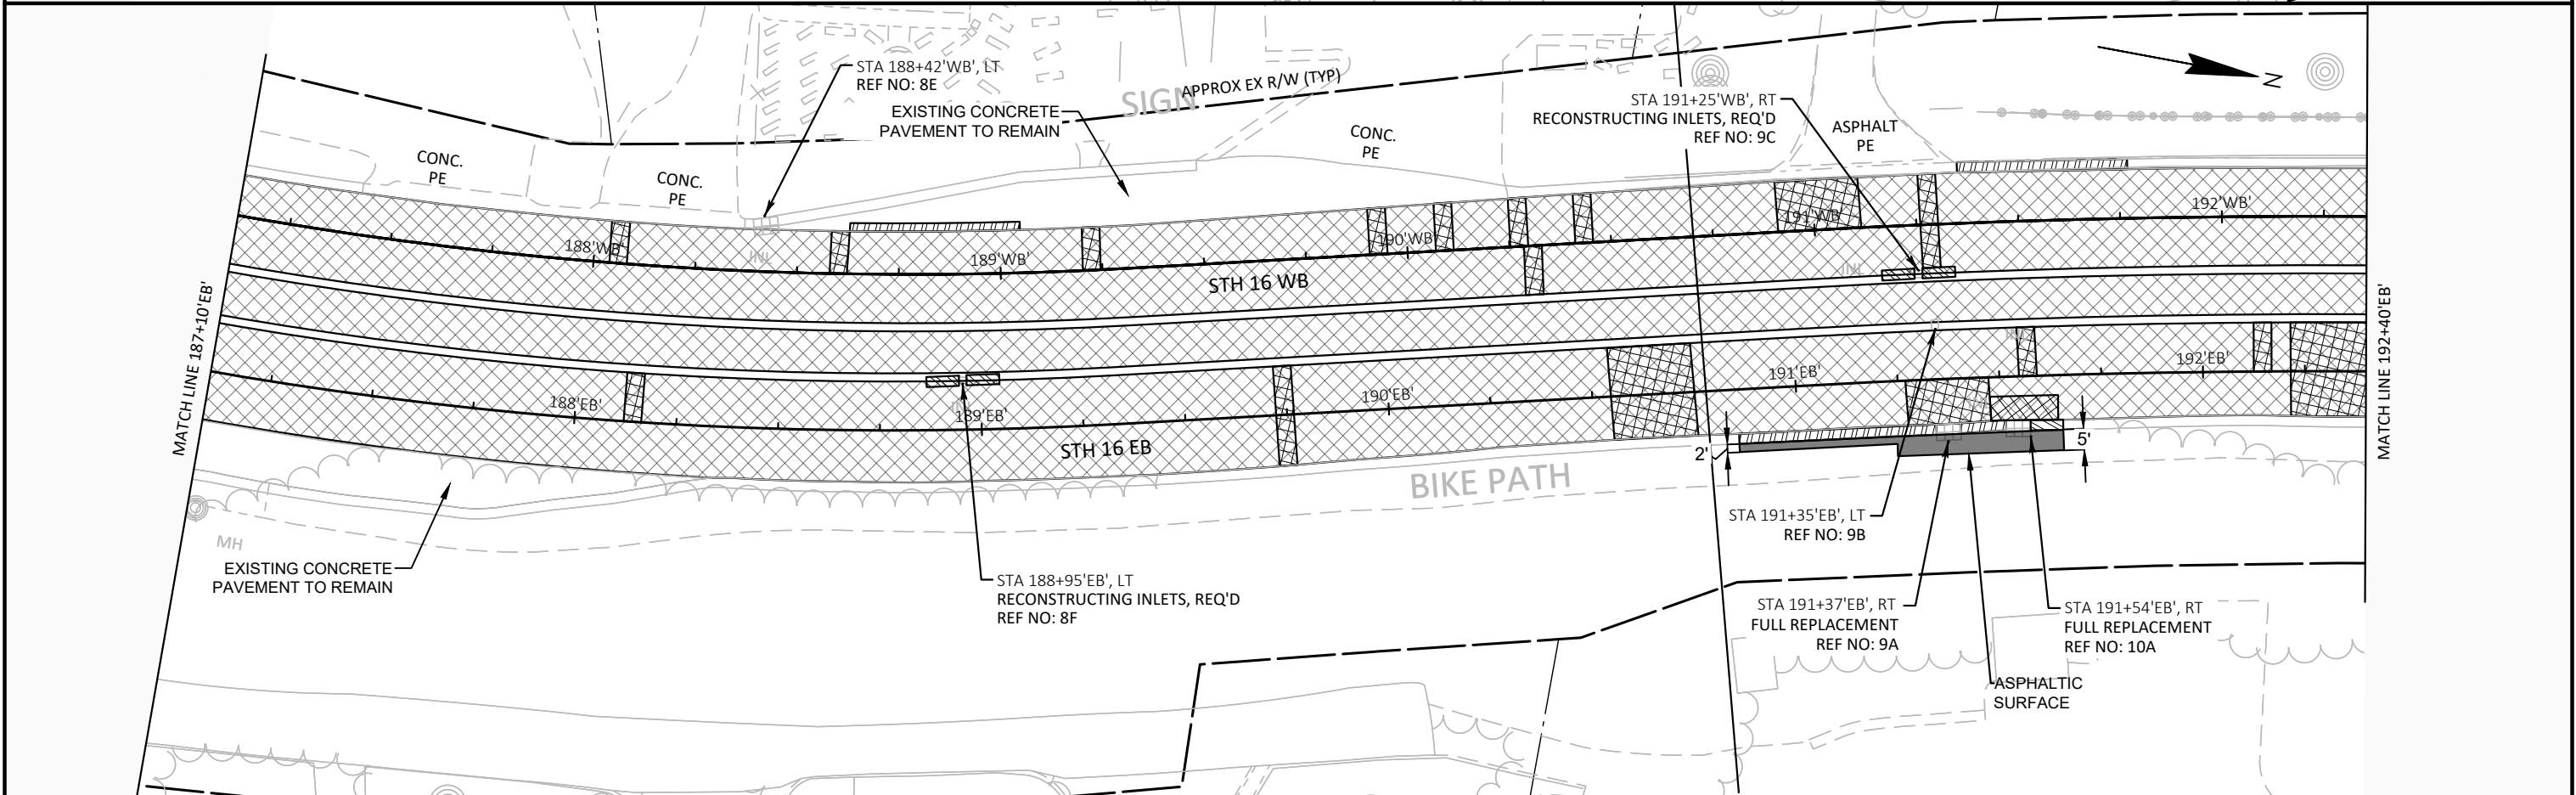
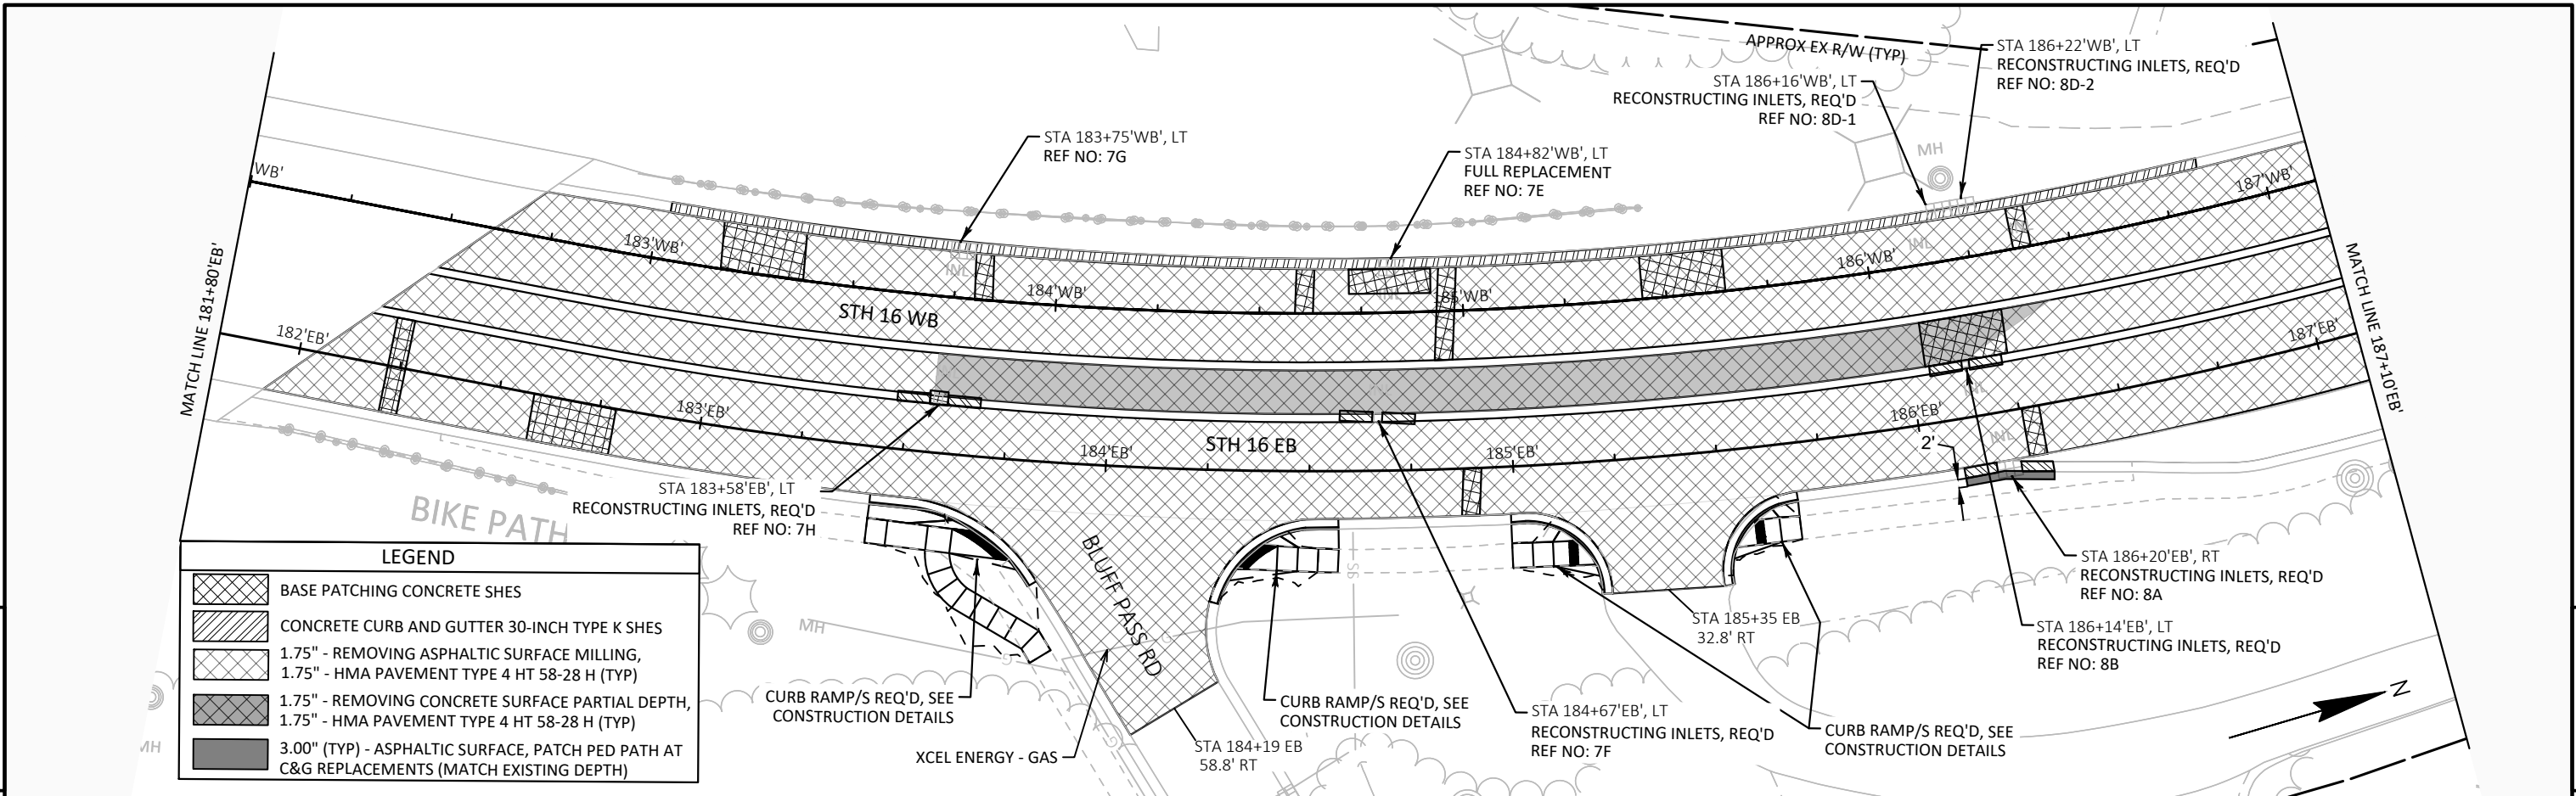


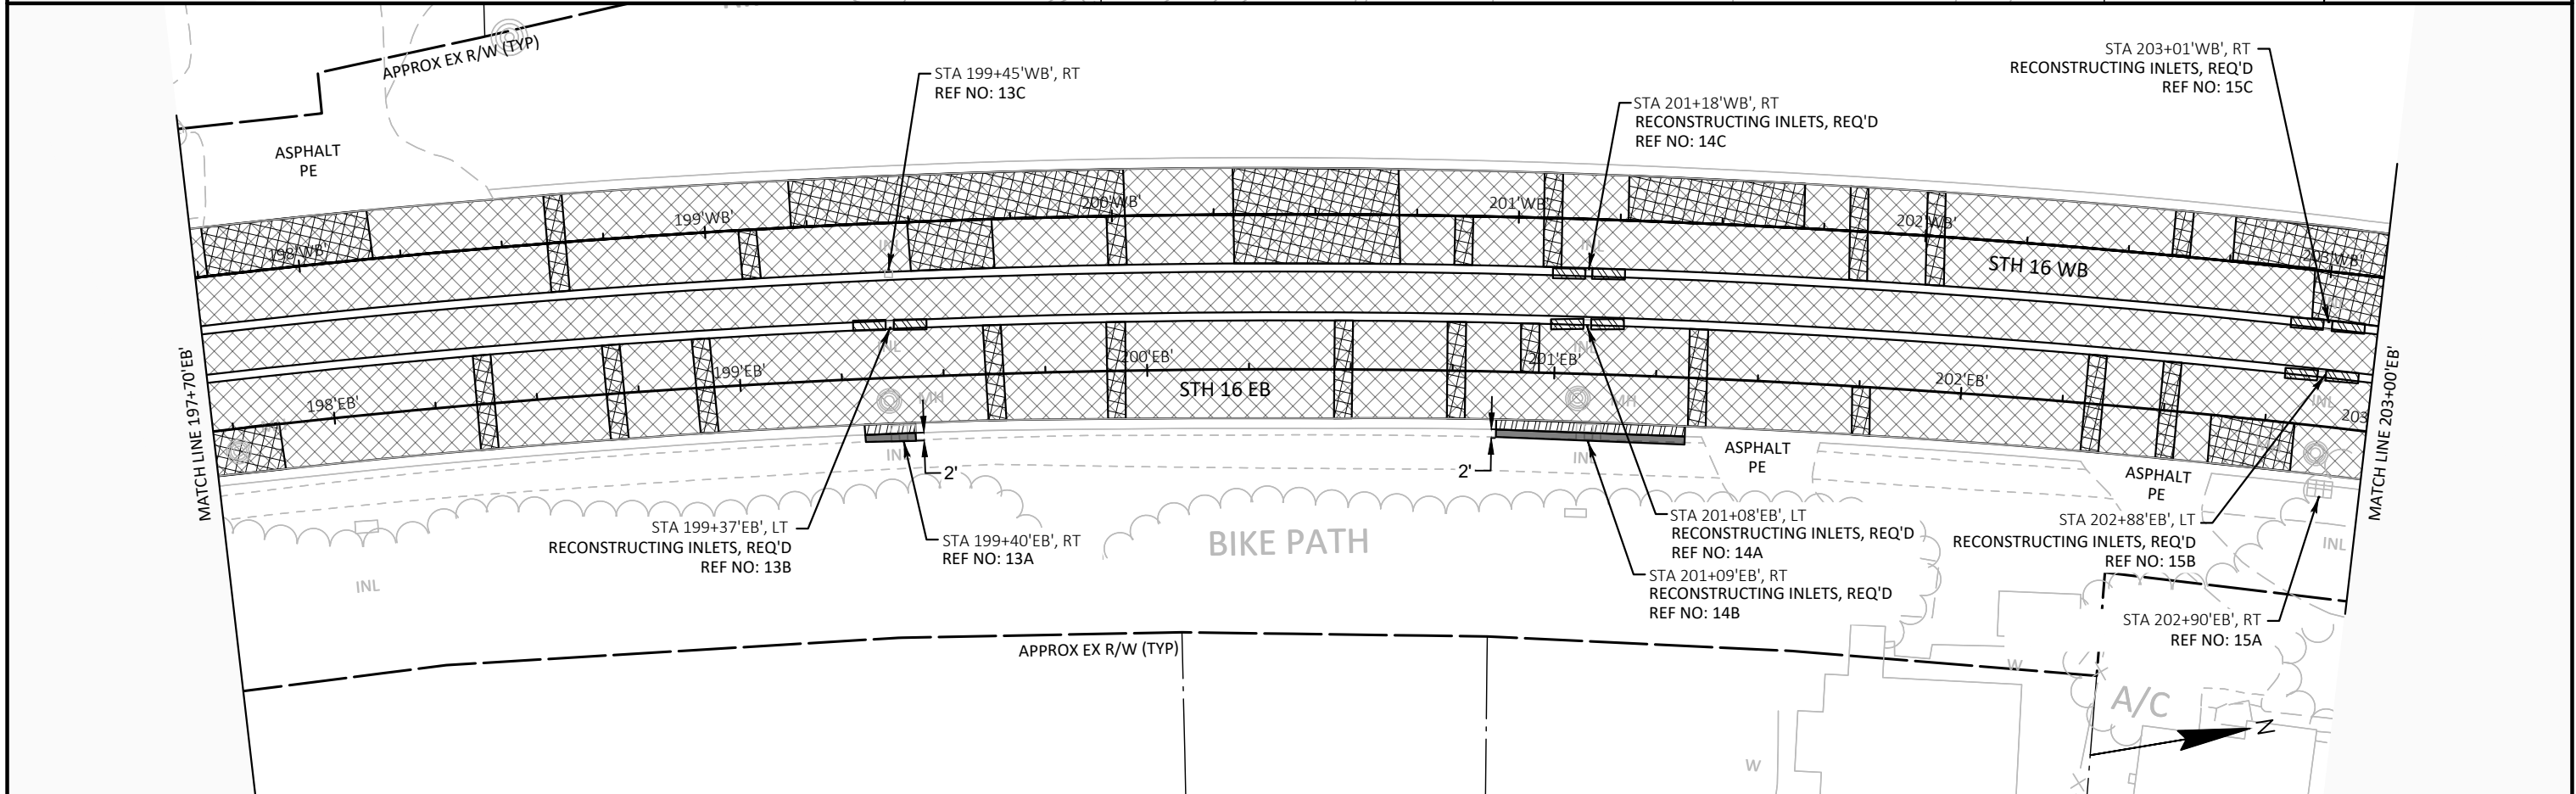
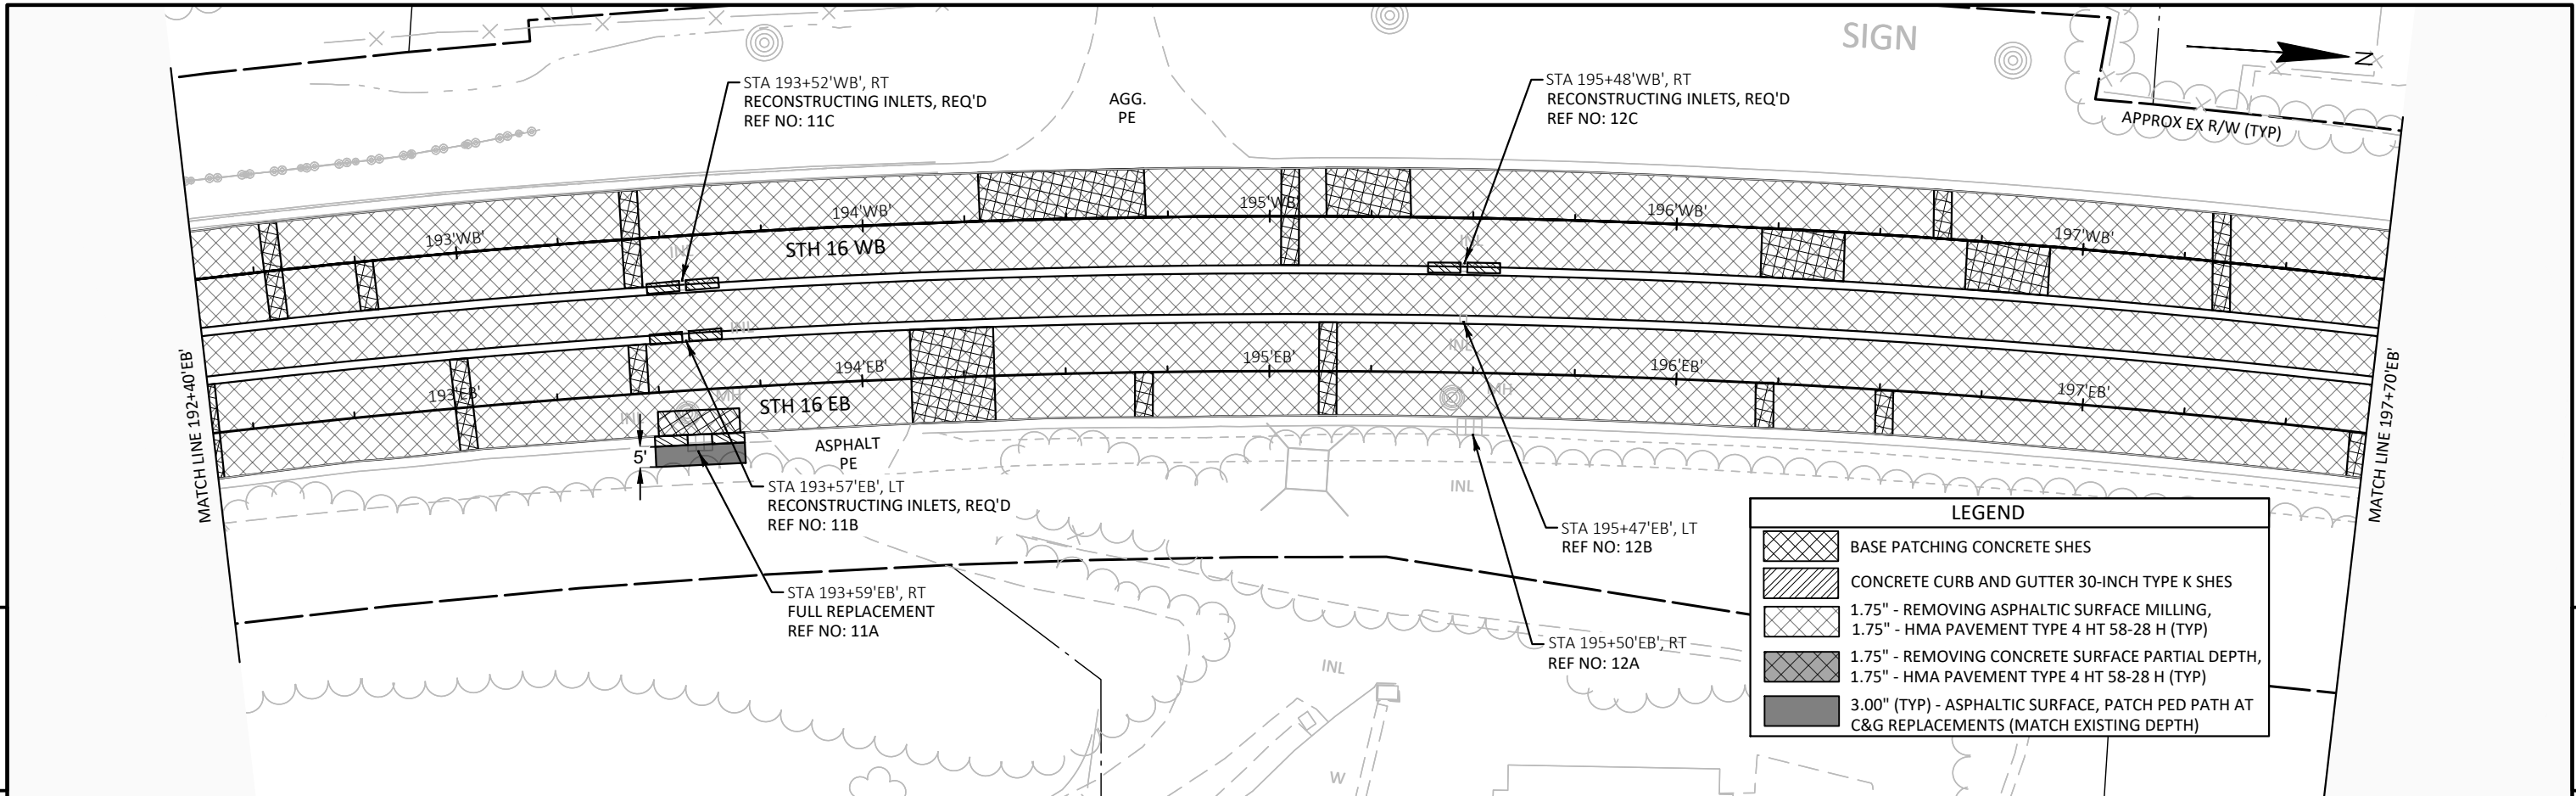



PROJECT NO: 7575-01-76	HWY: STH 16	COUNTY: LA CROSSE	PLAN DETAILS	SHEET	E
------------------------	-------------	-------------------	--------------	-------	---

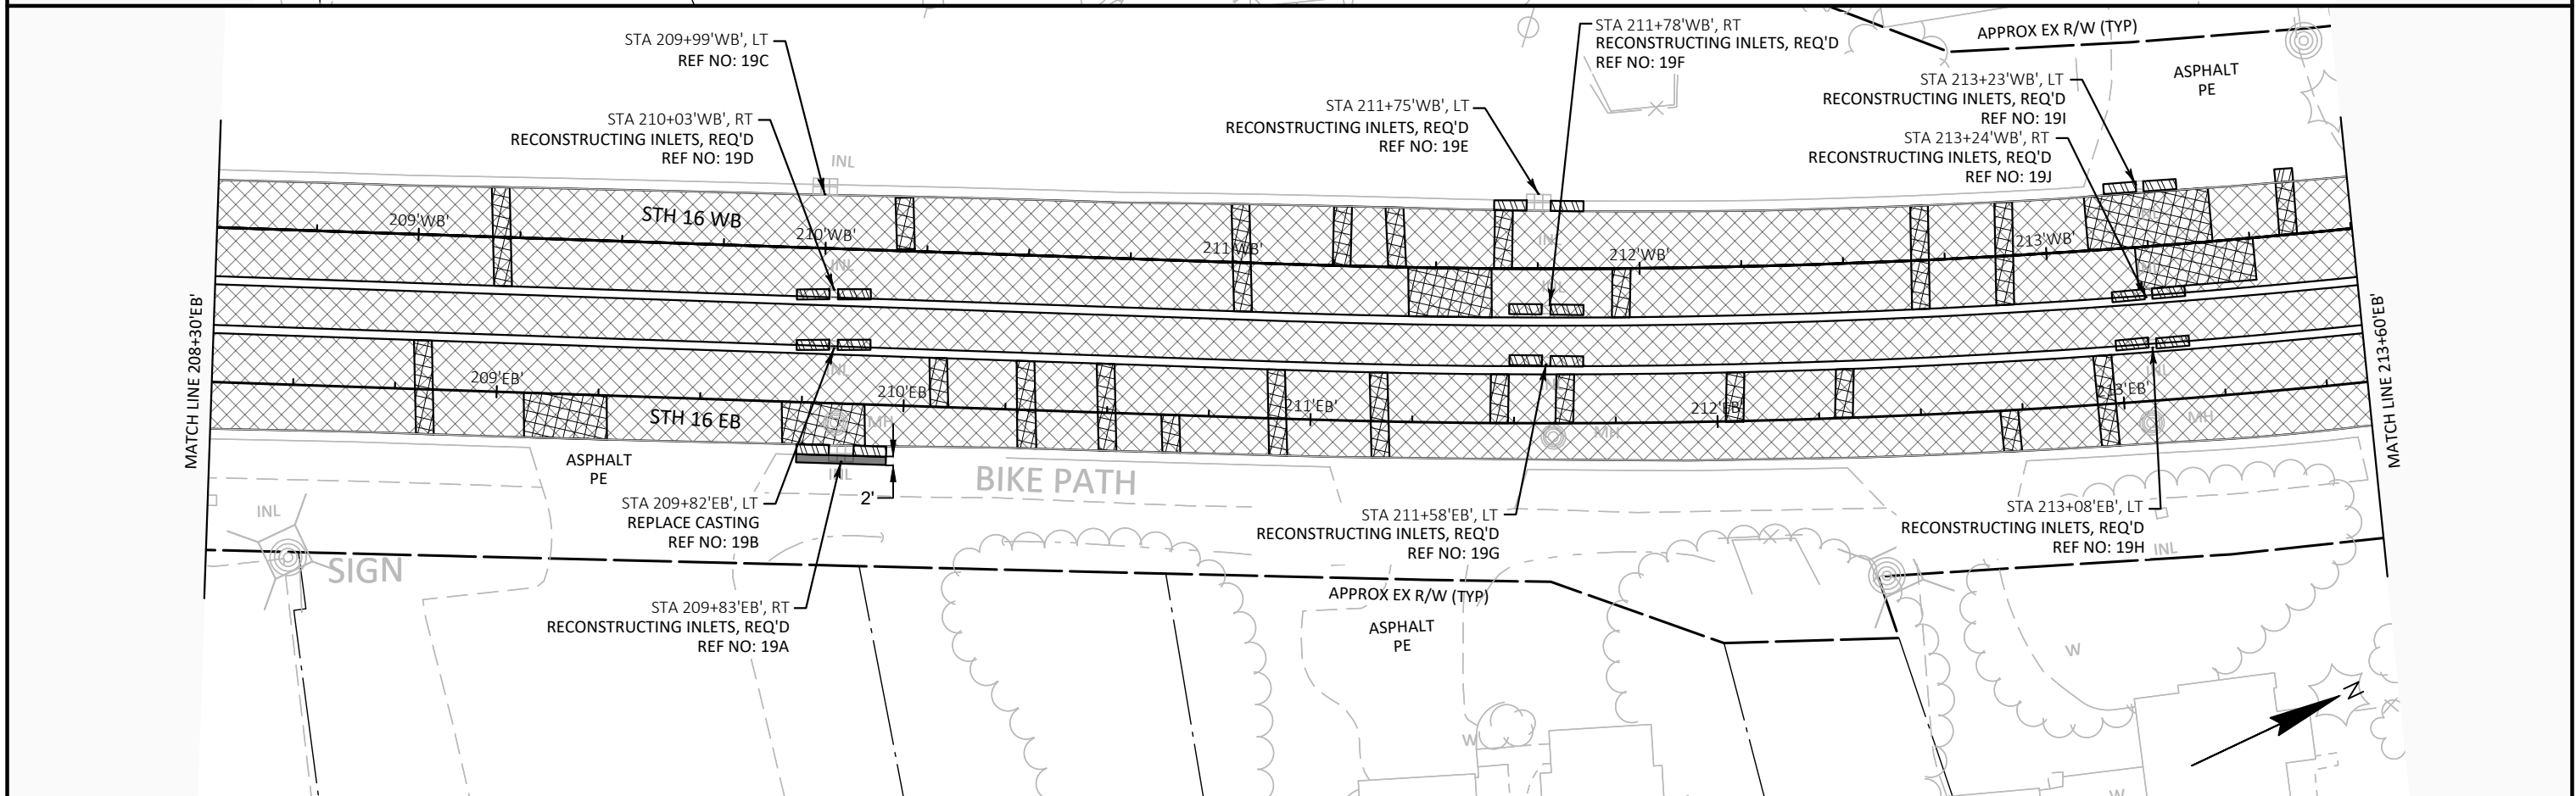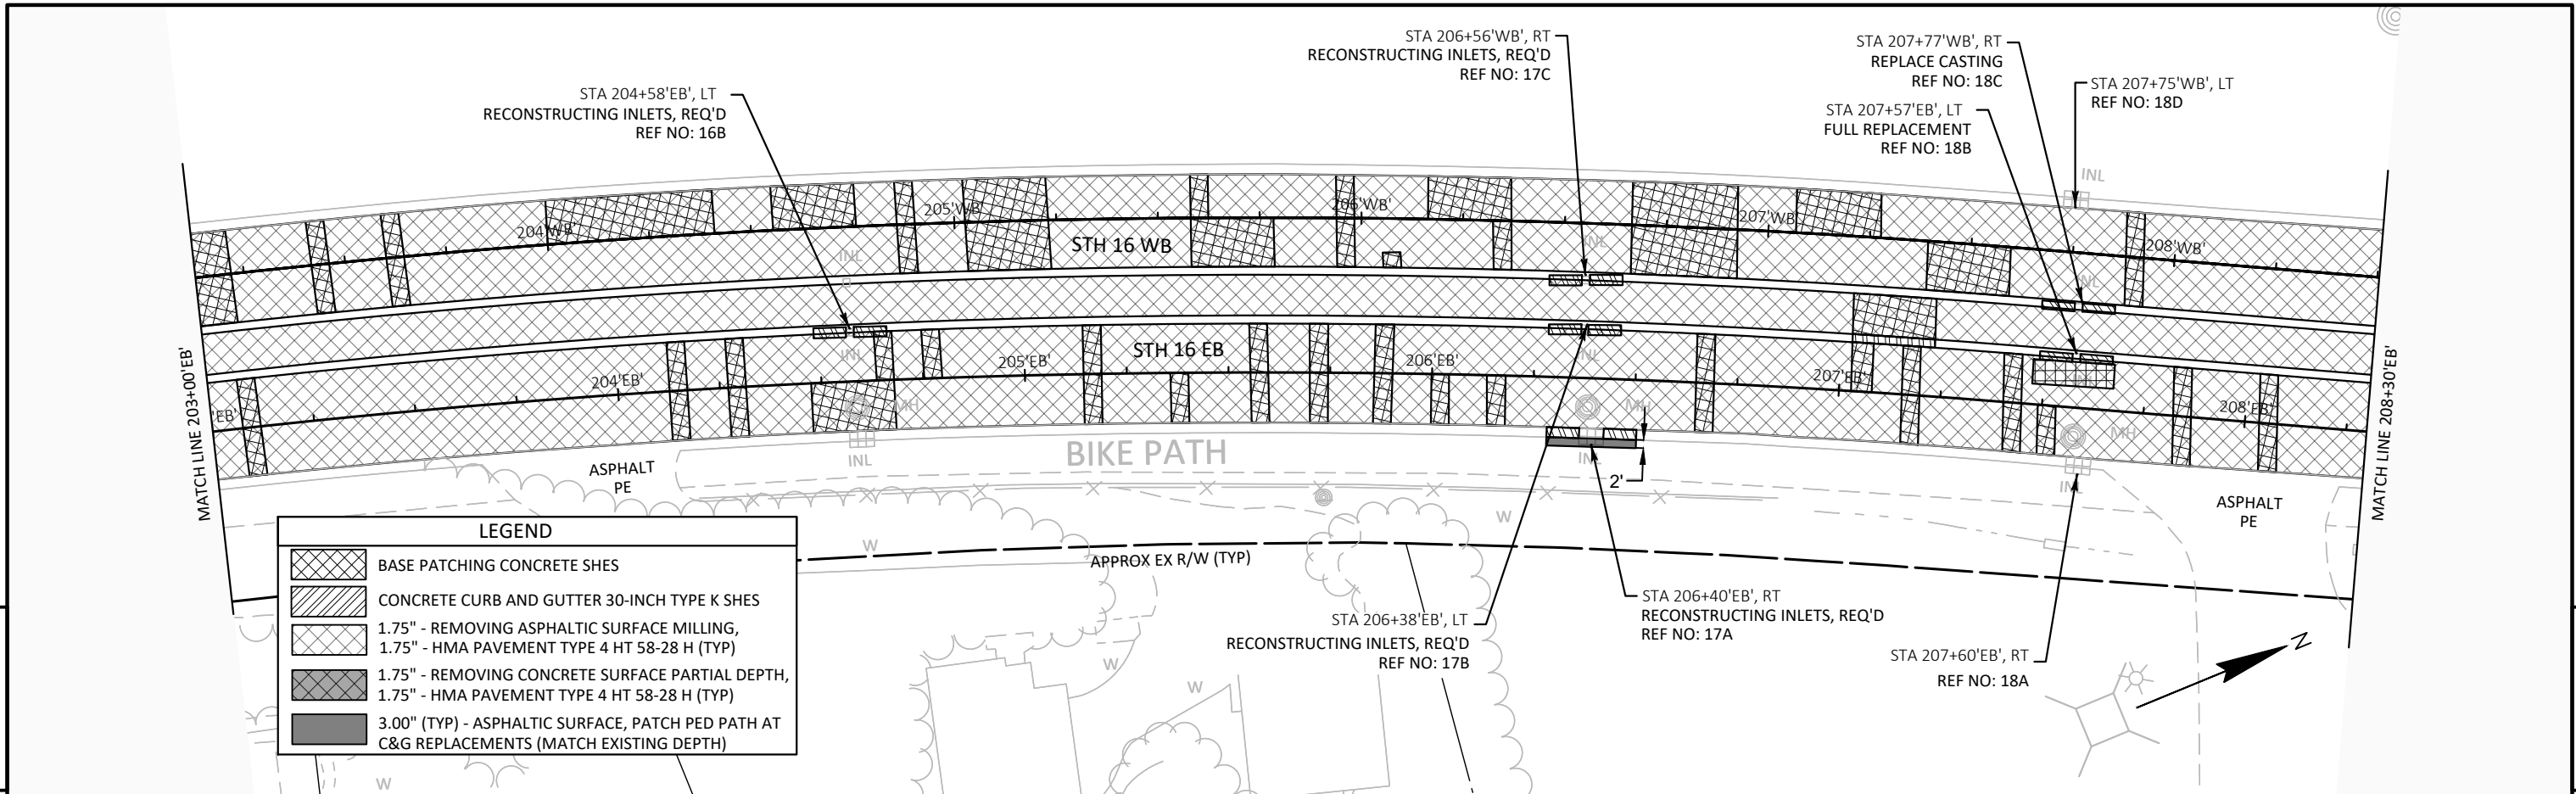



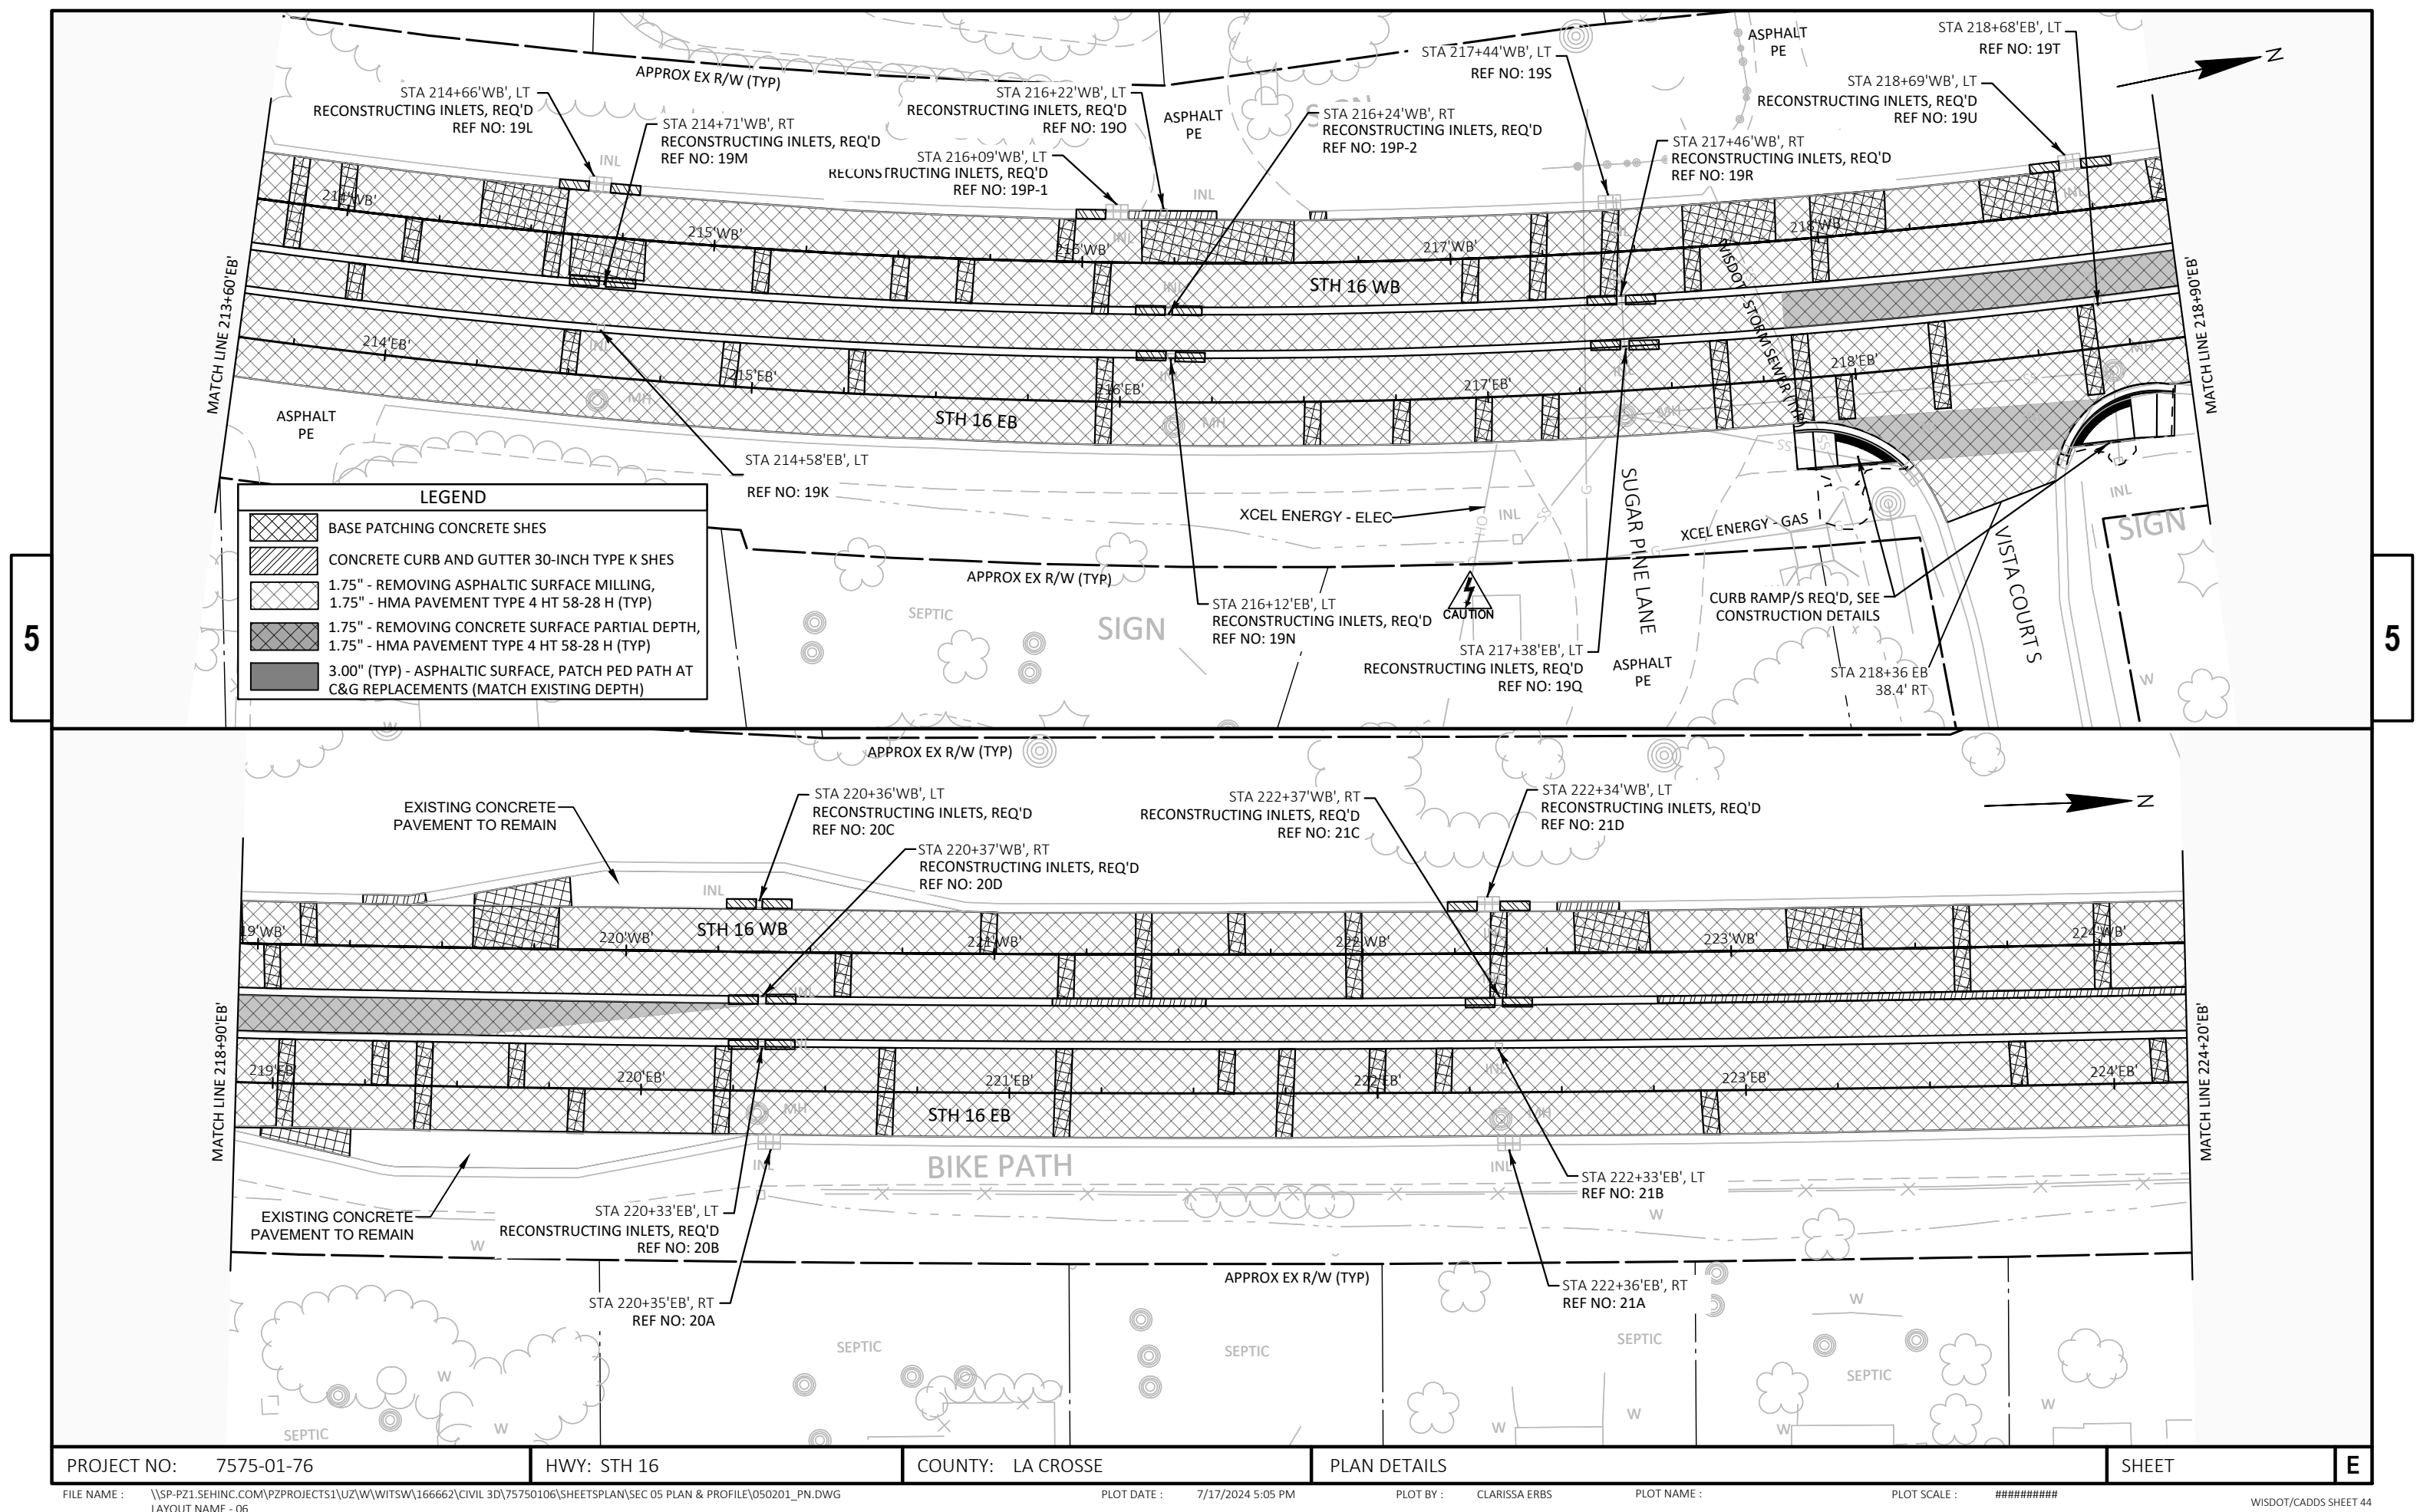


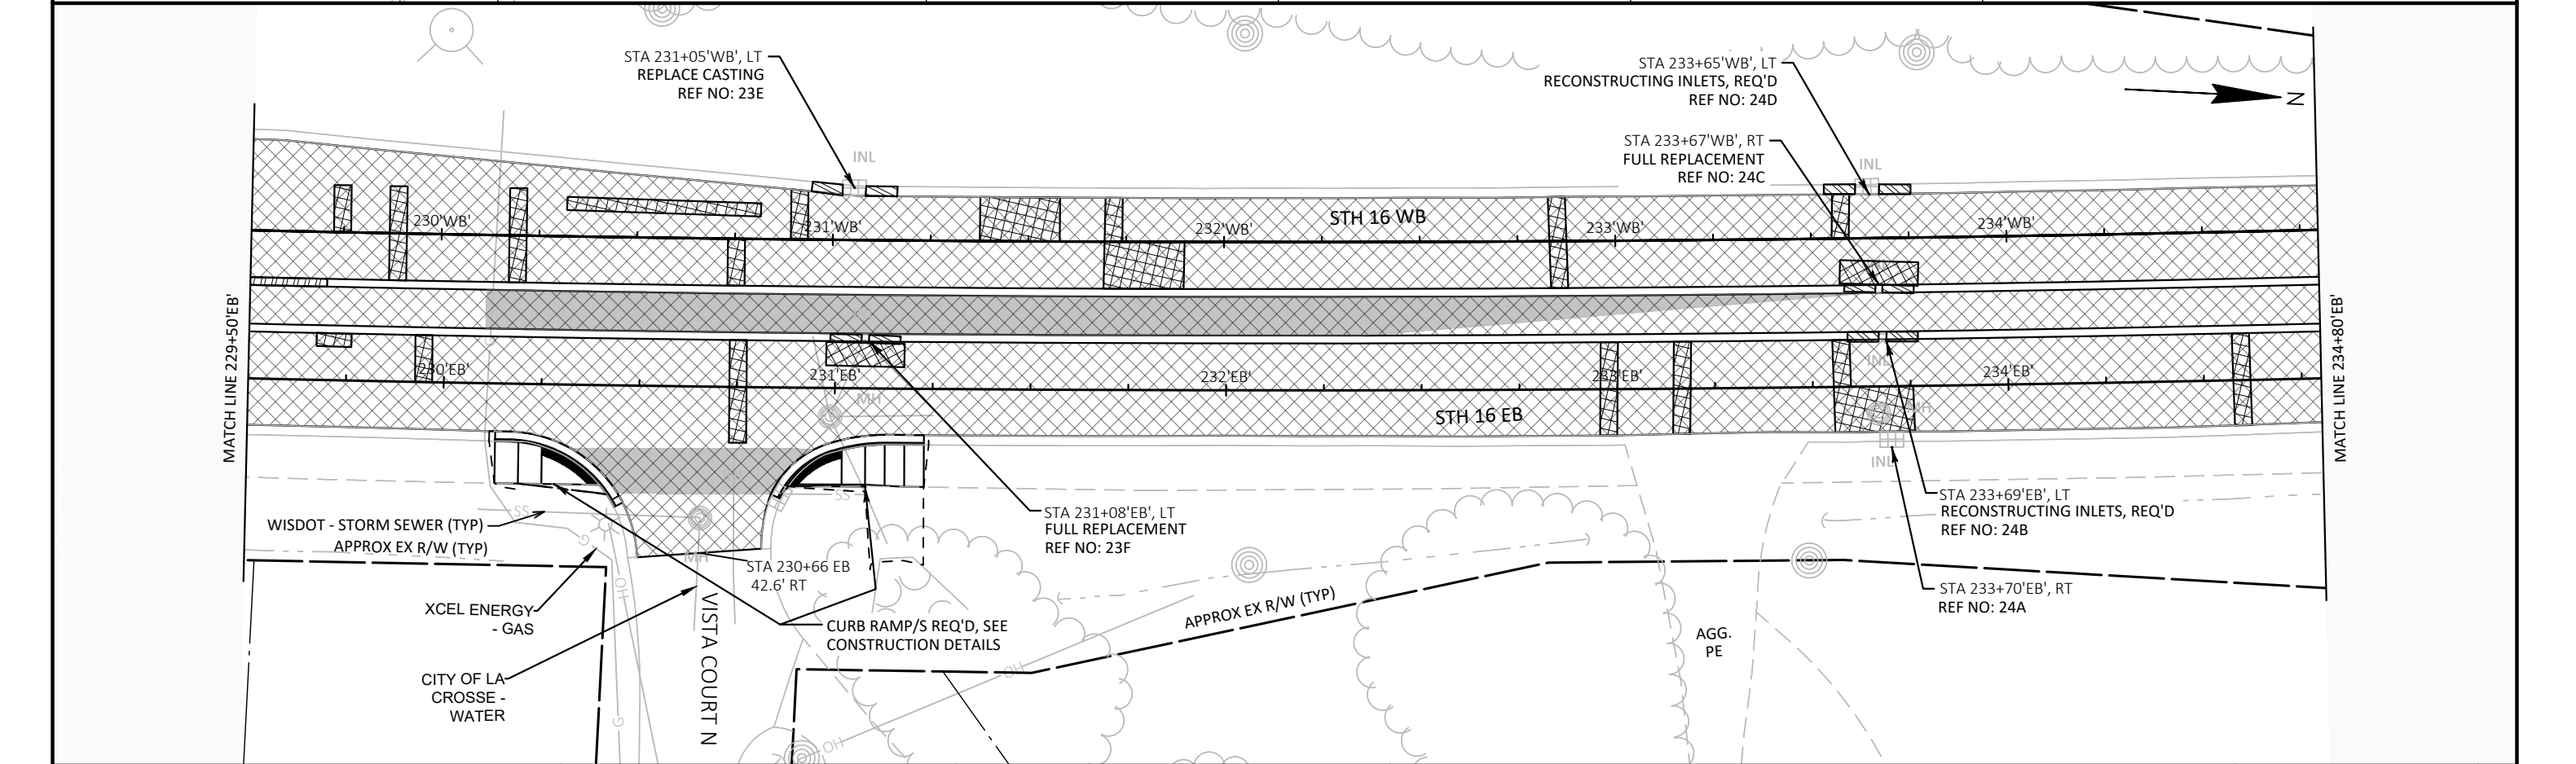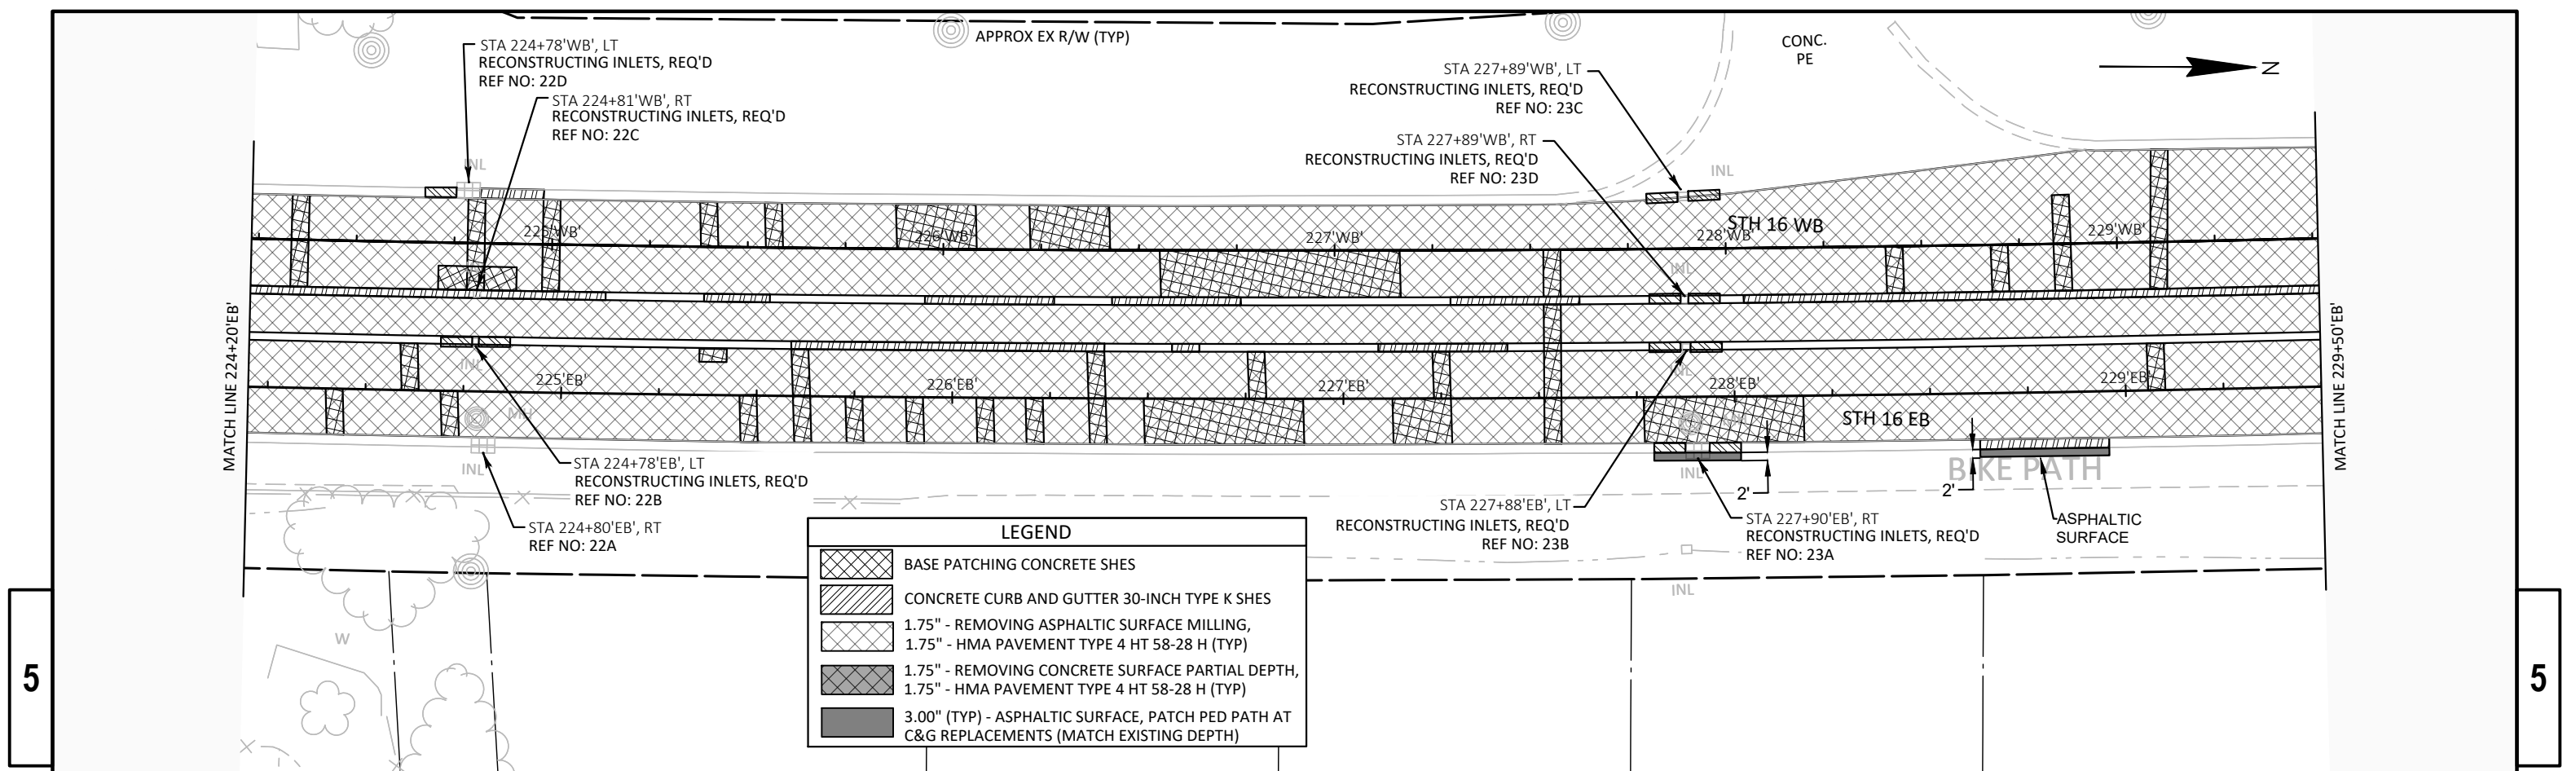

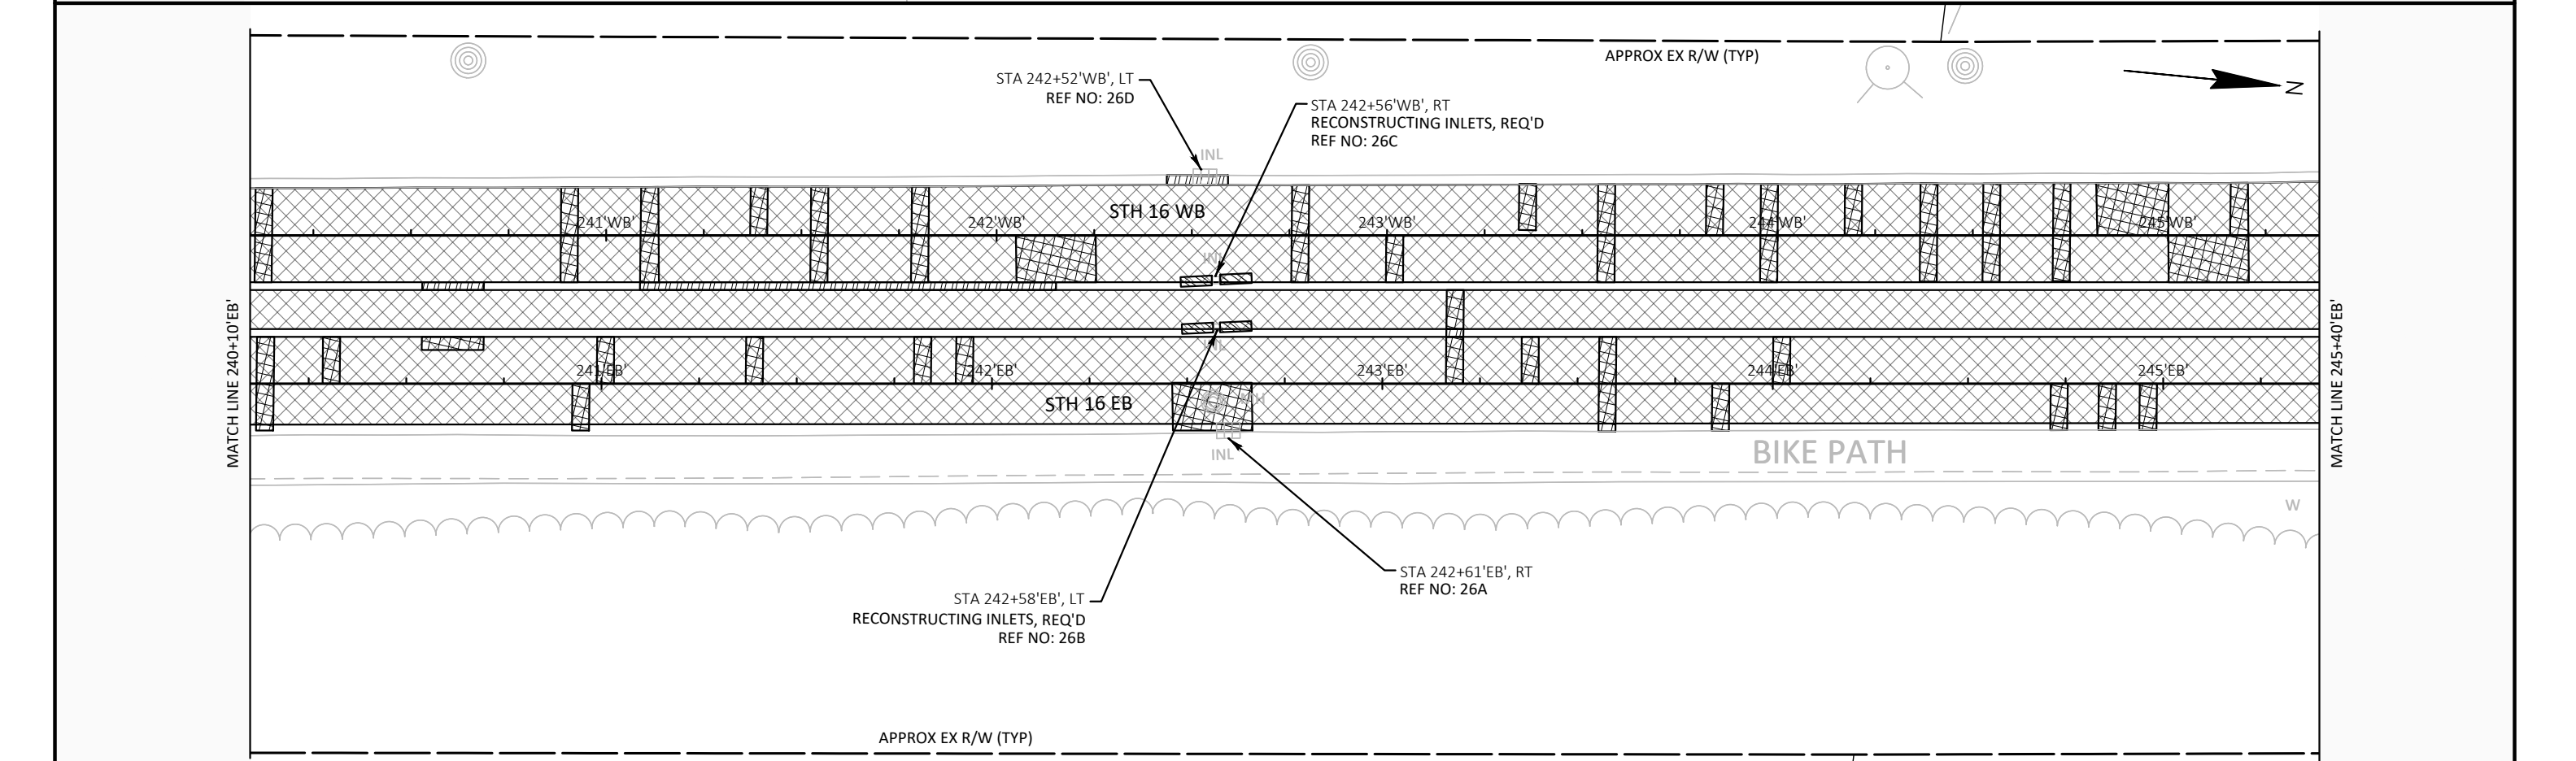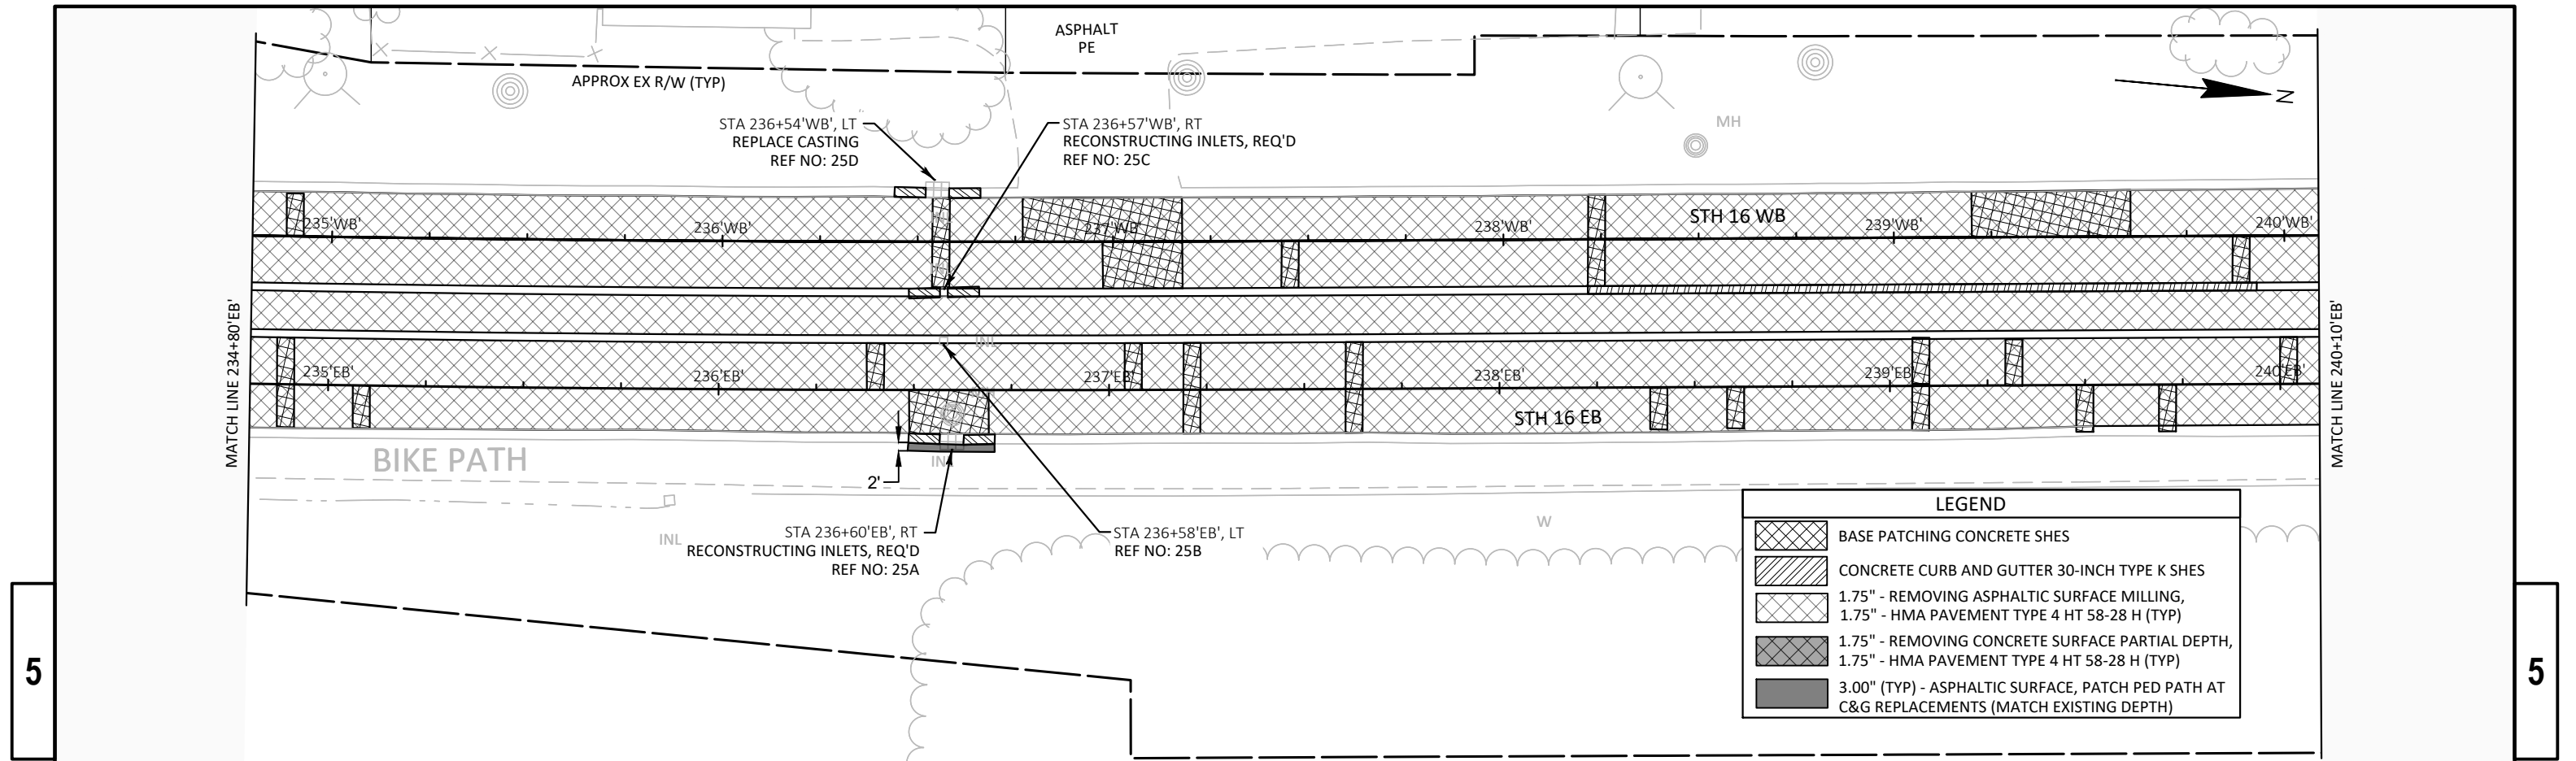

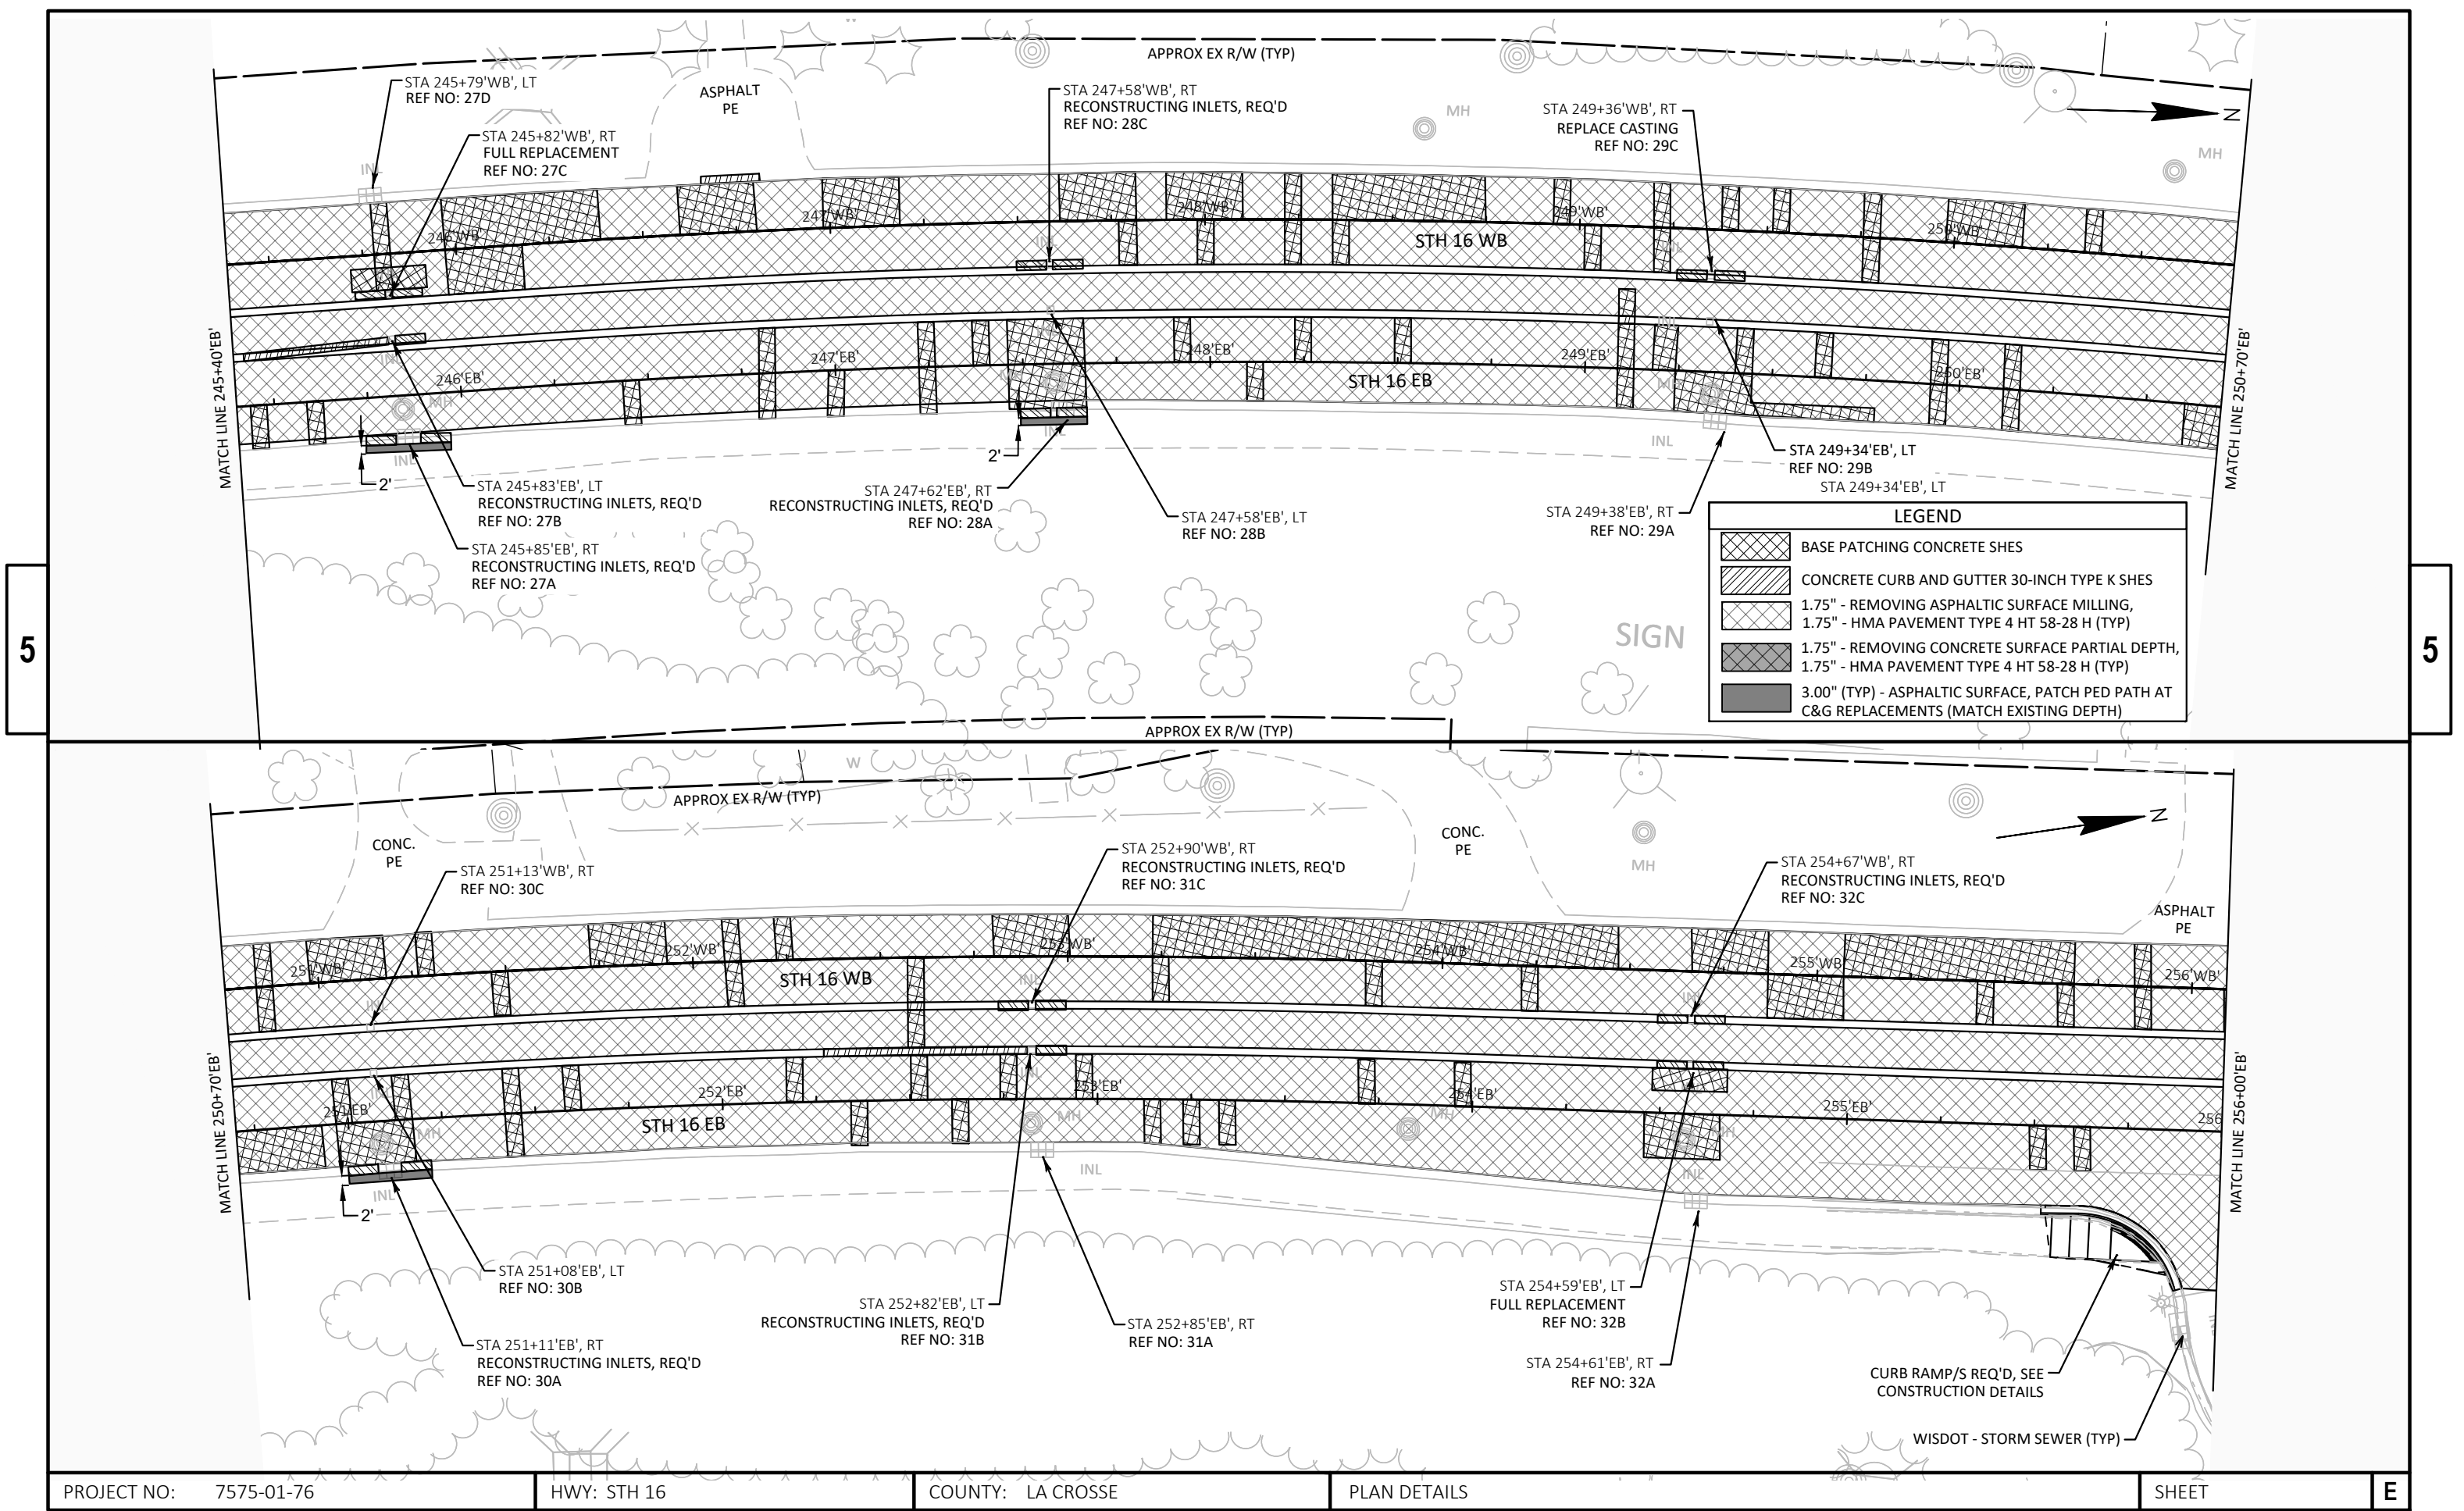

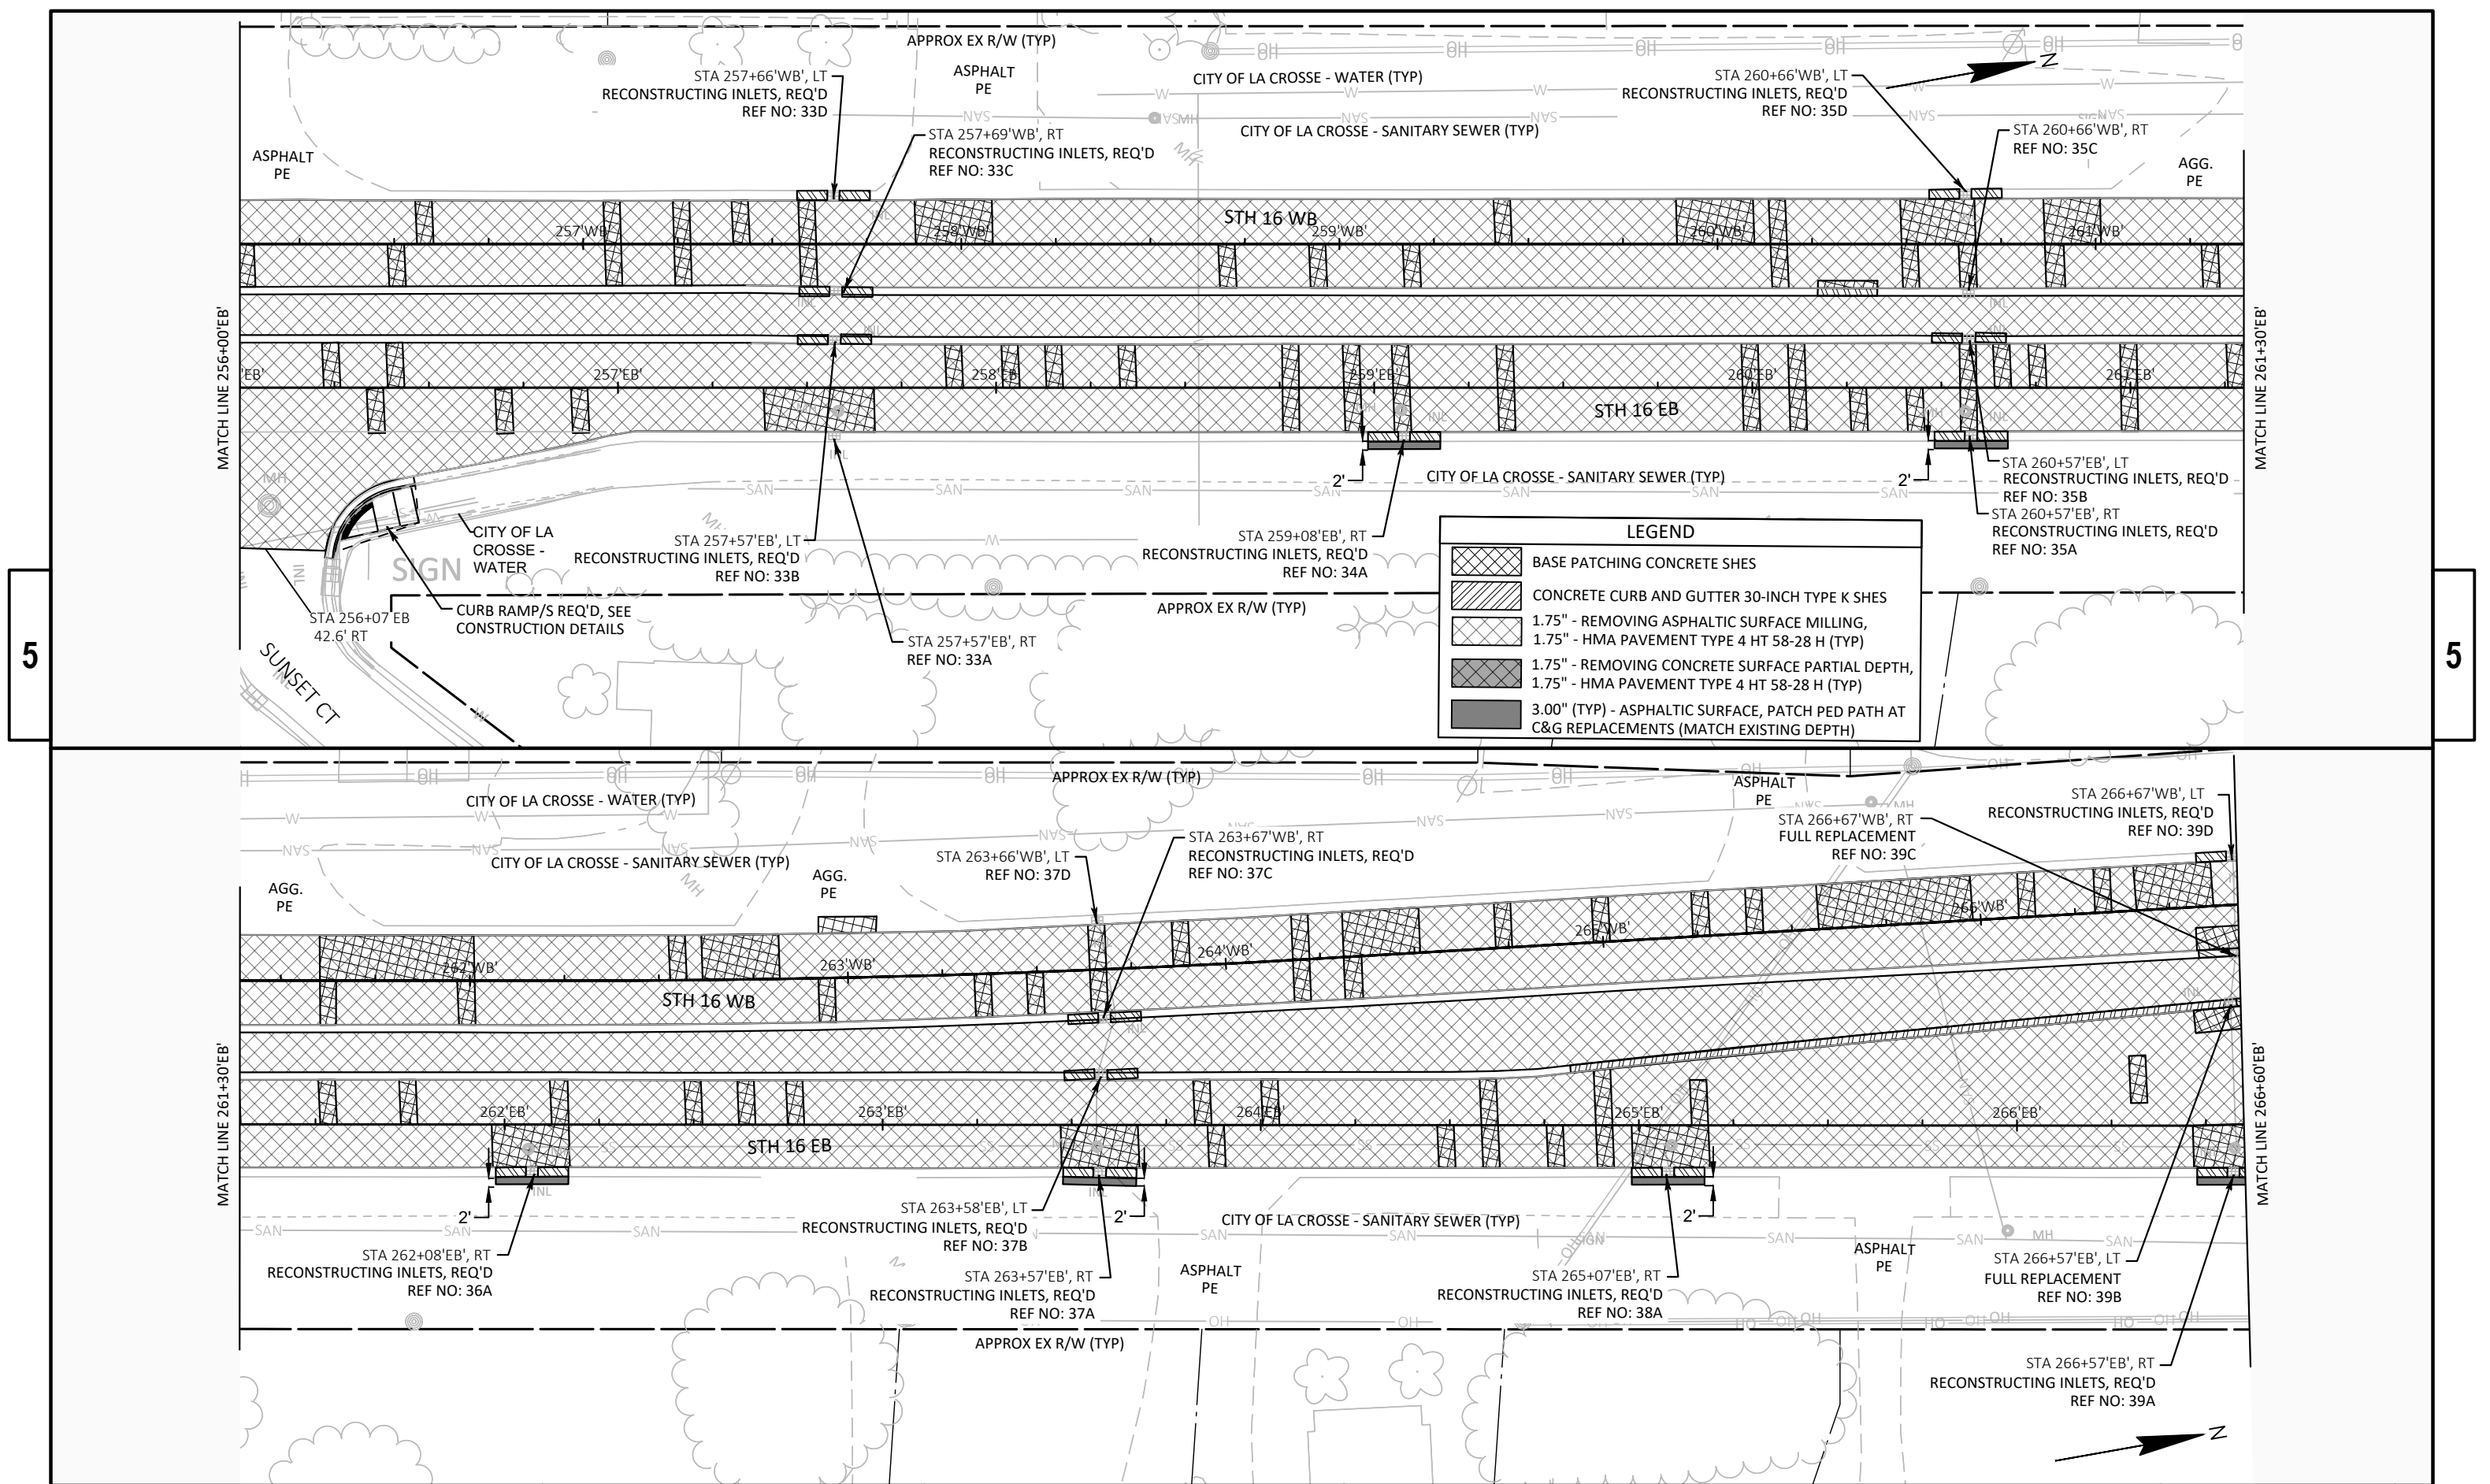

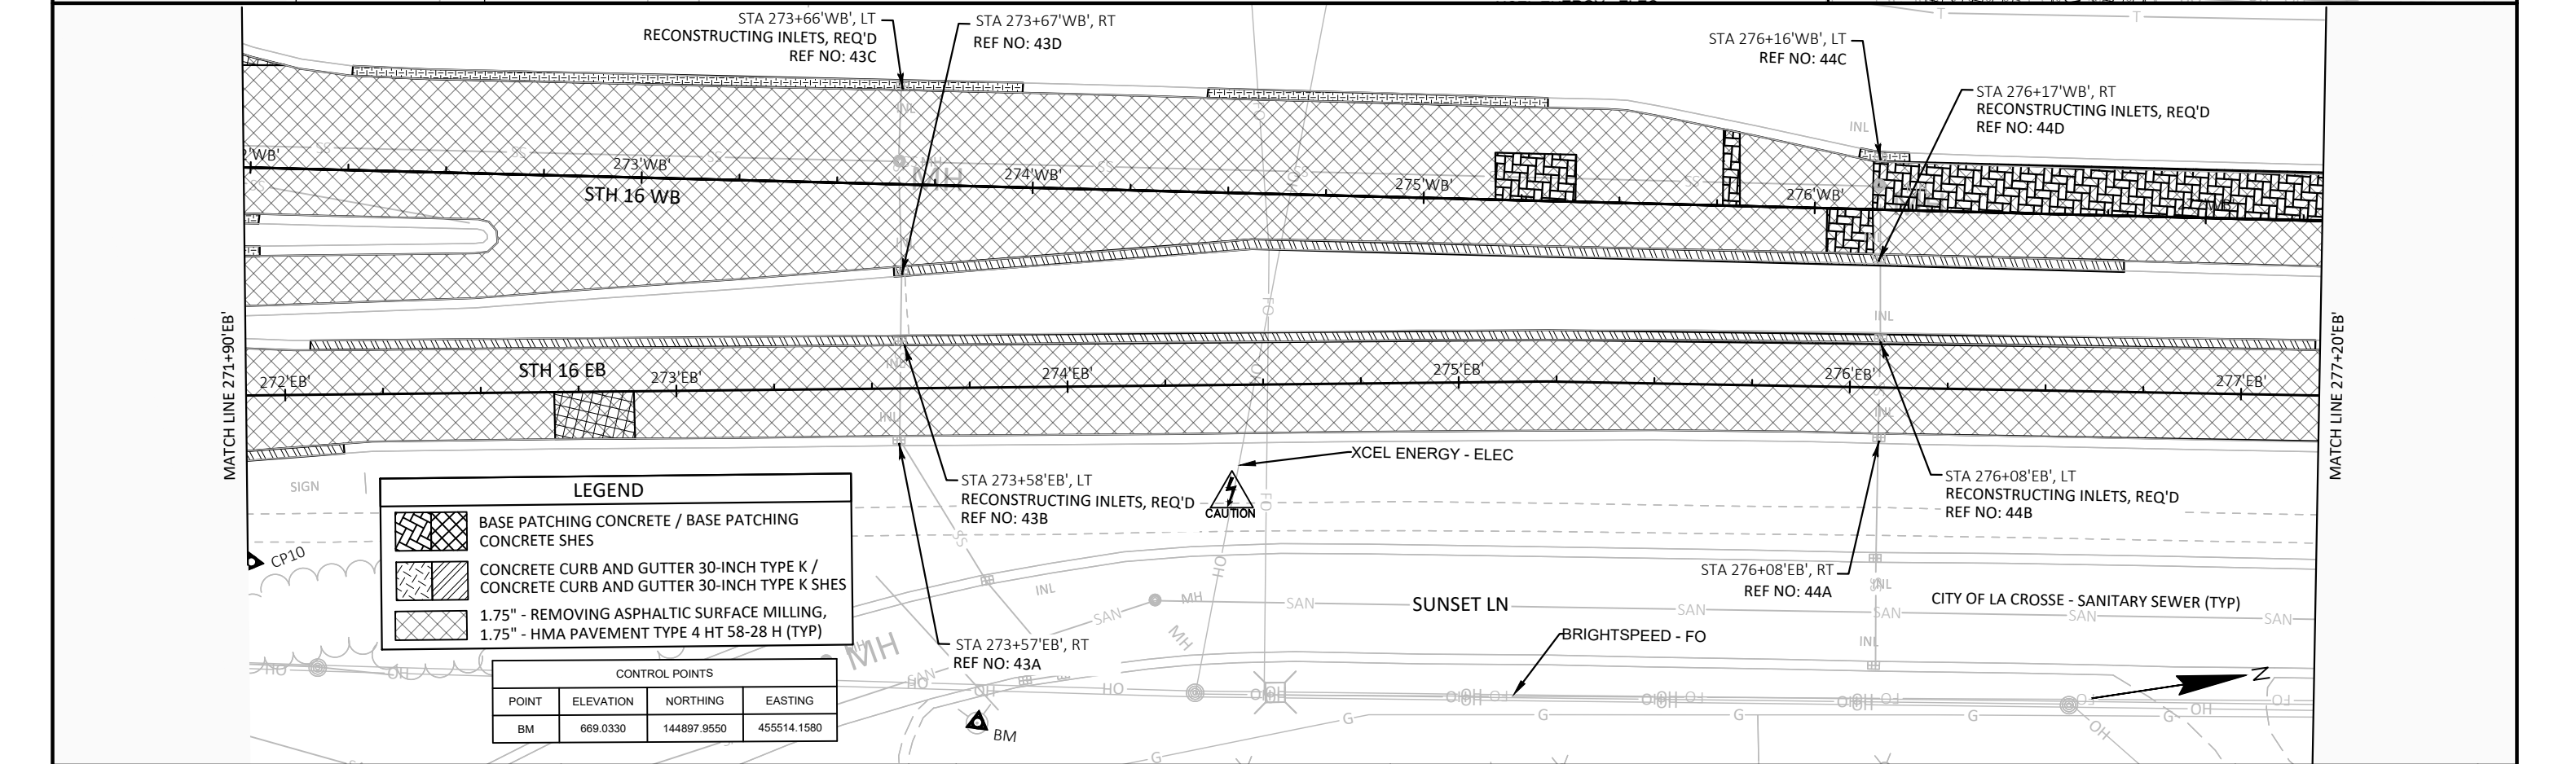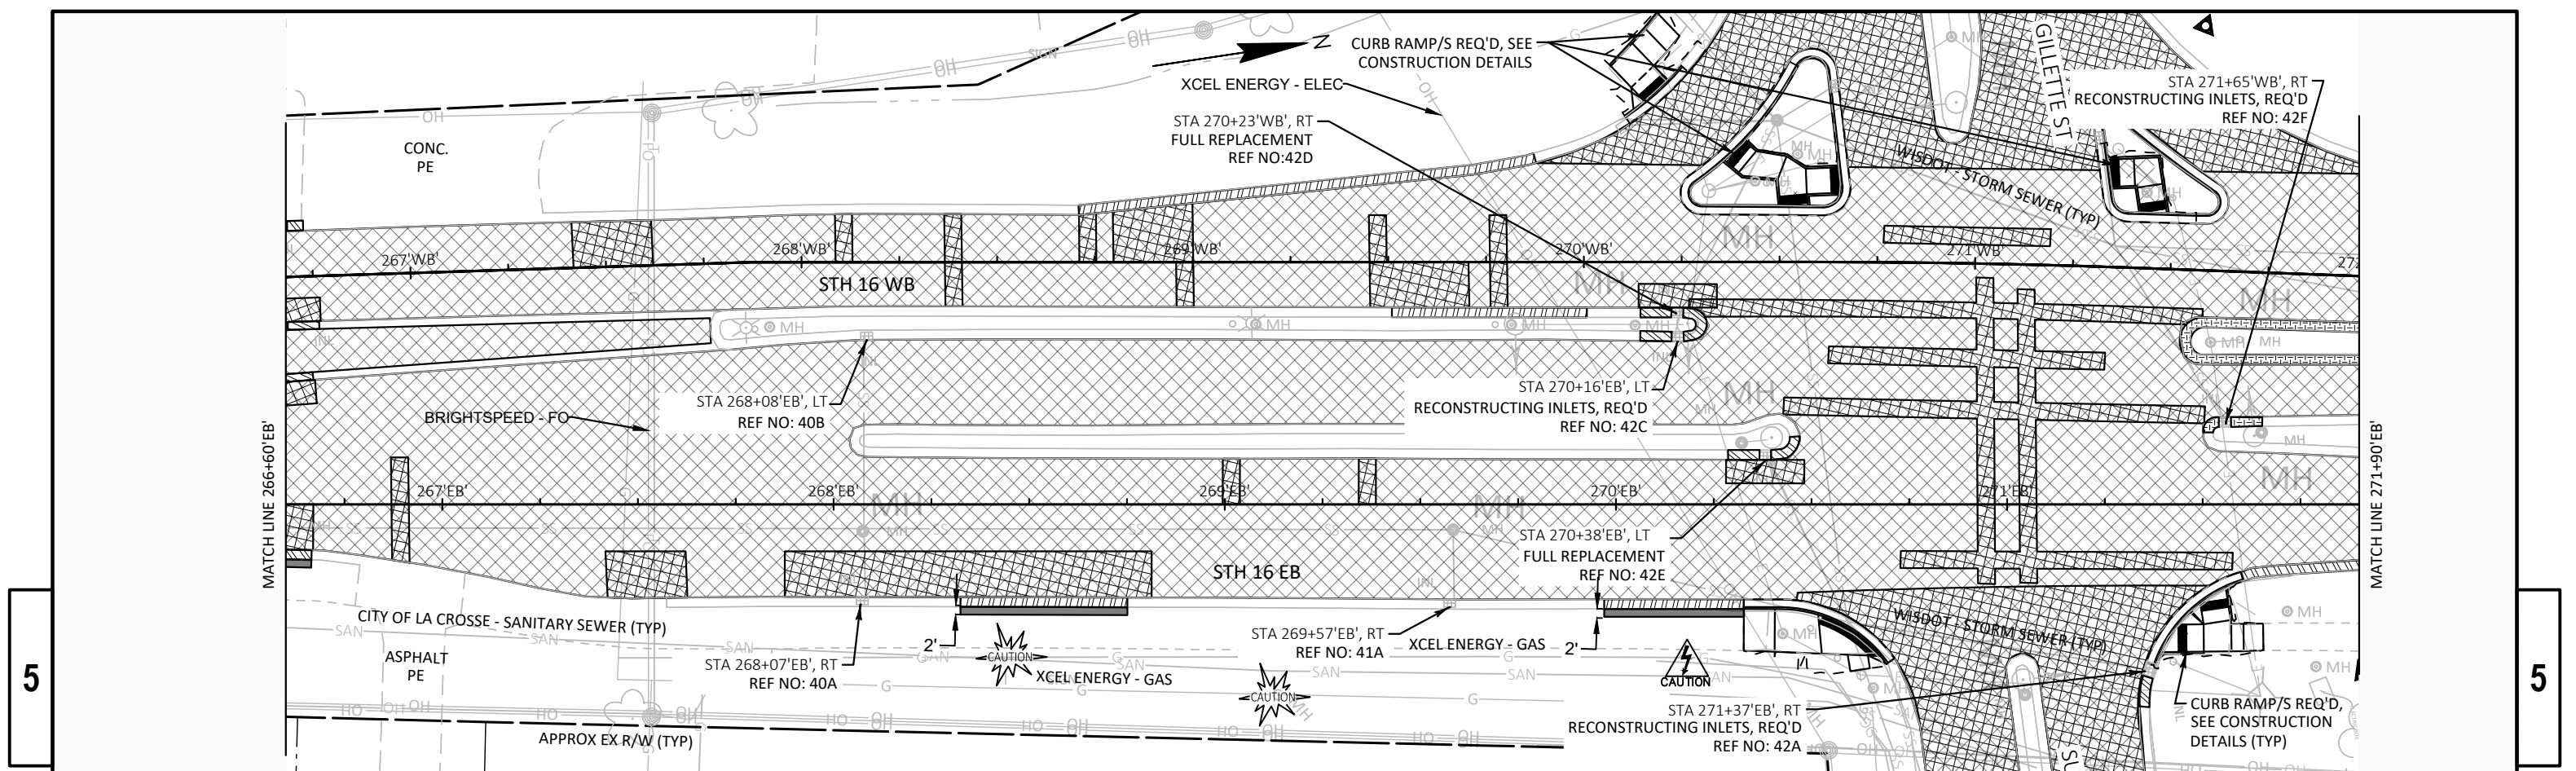

PROJECT NO: 7575-01-76



HWY: STH 16



COUNTY: LA CROSSE

PLAN DETAILS

SHEET


E

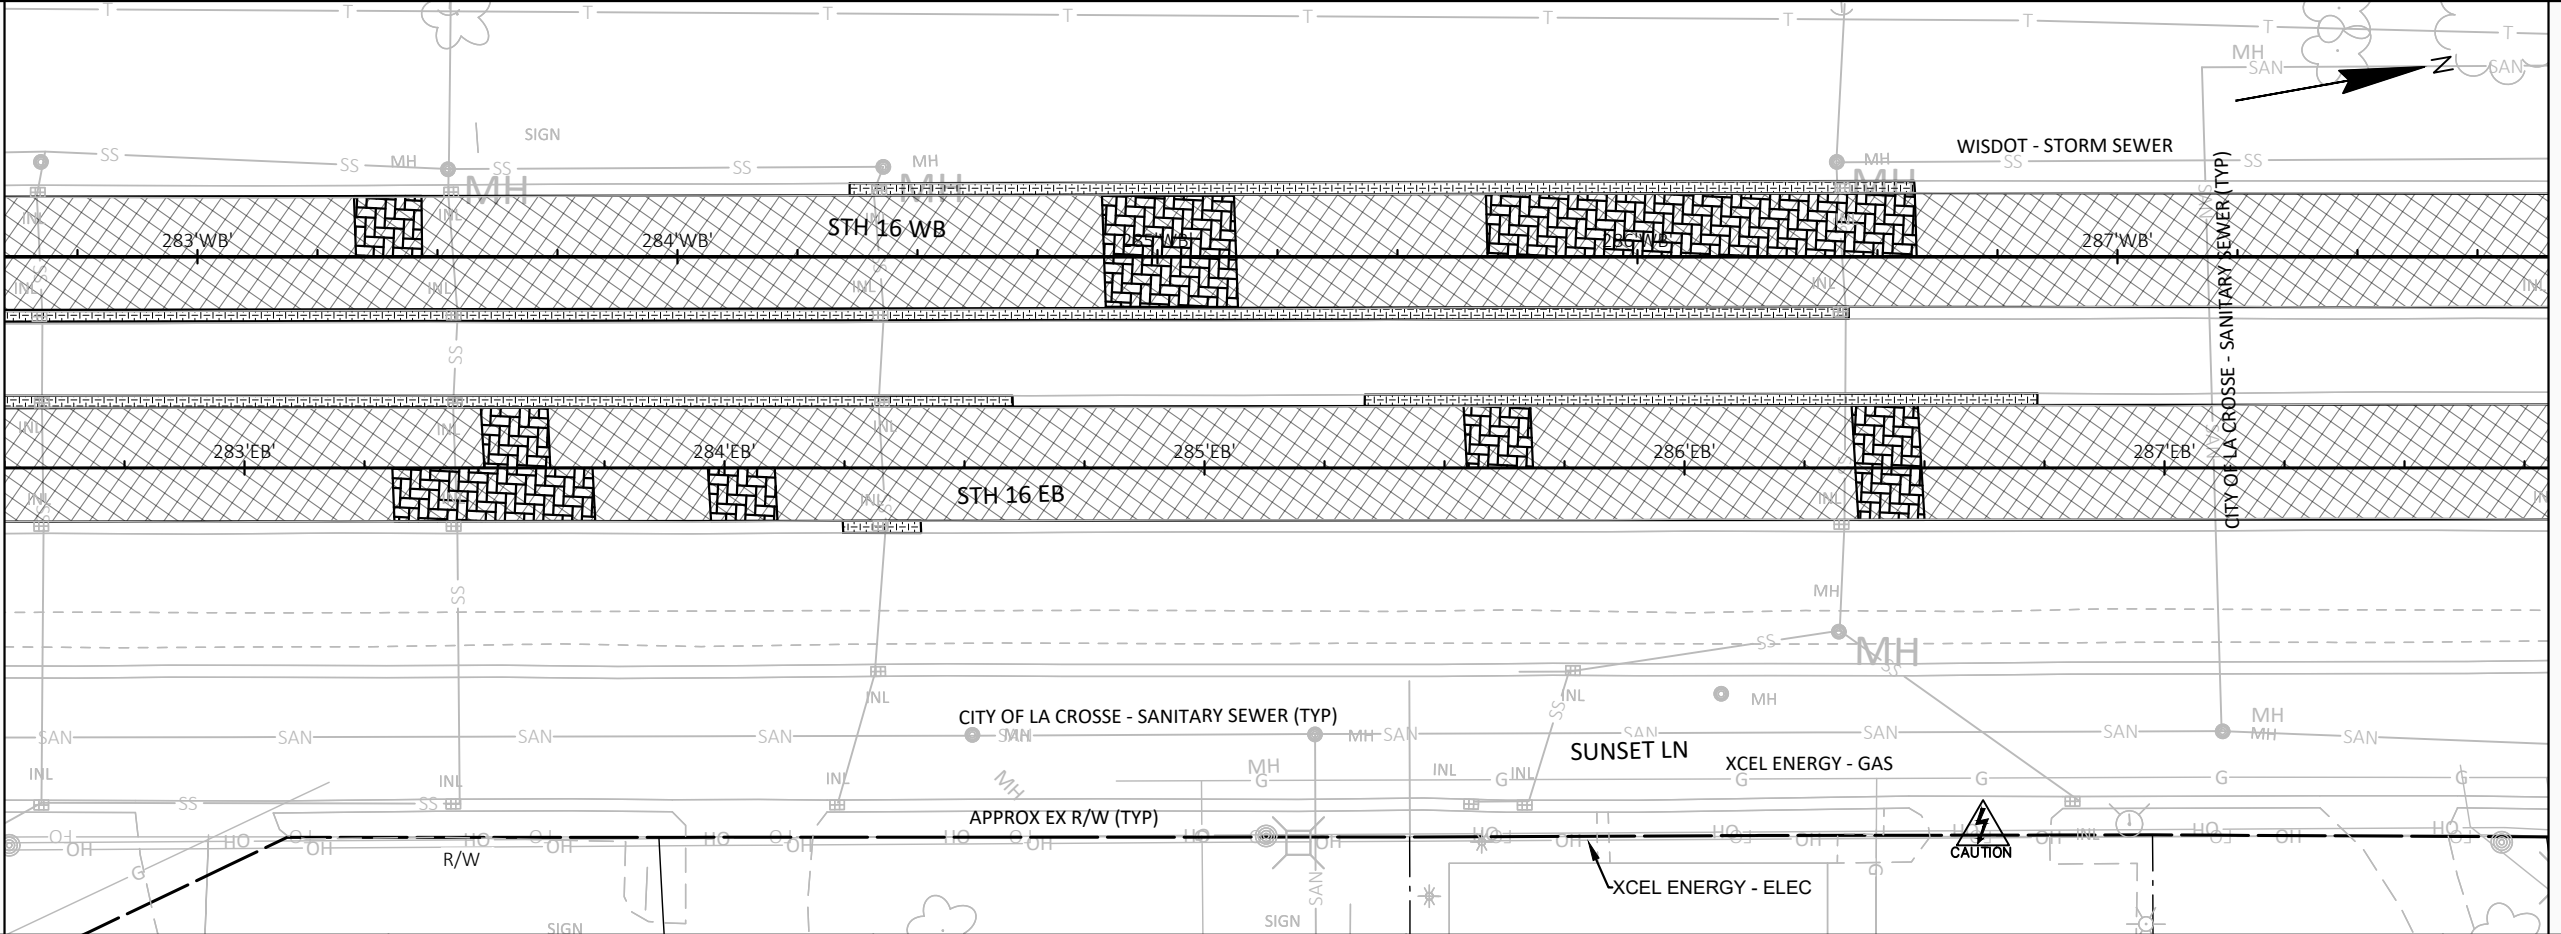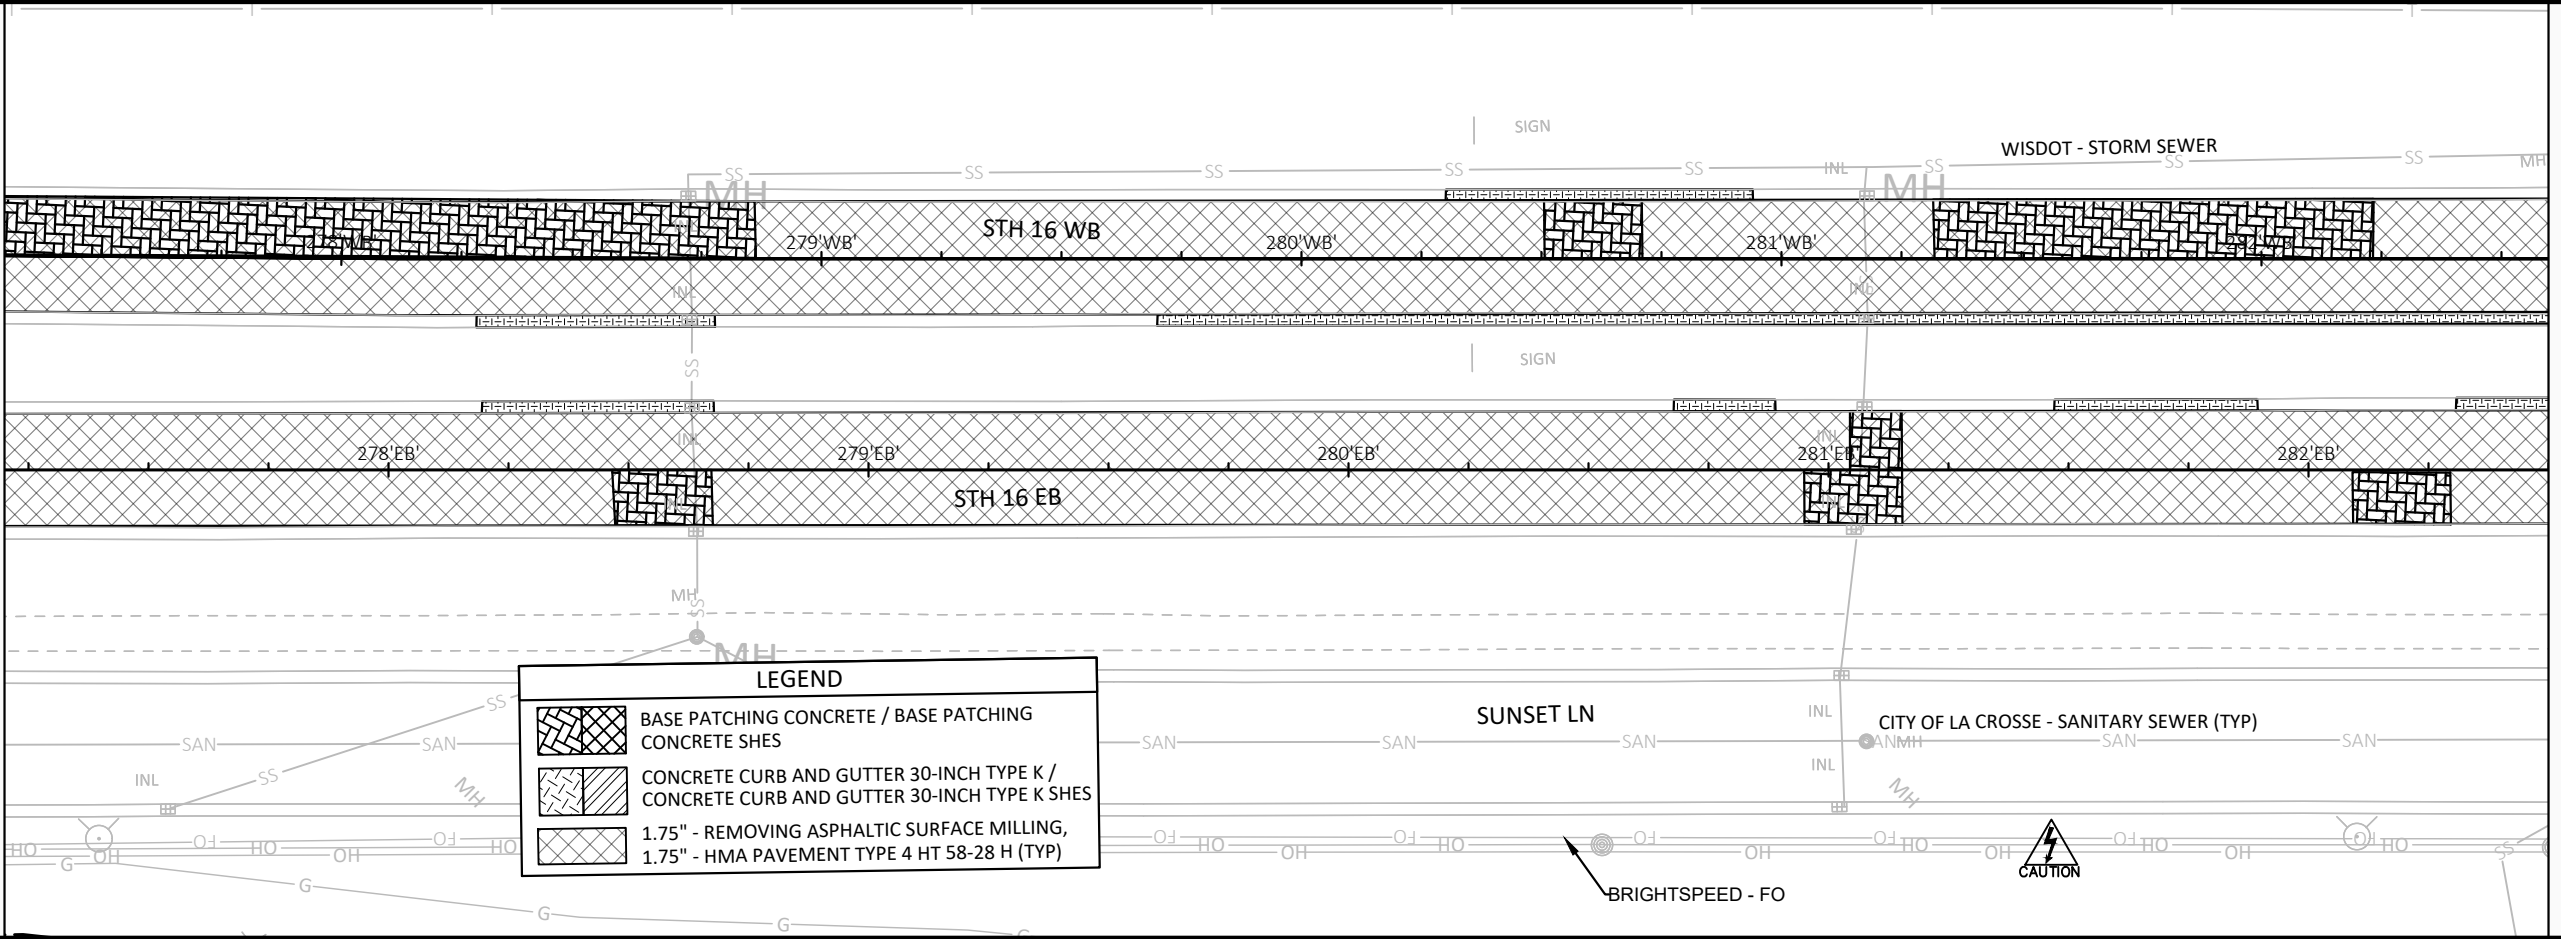

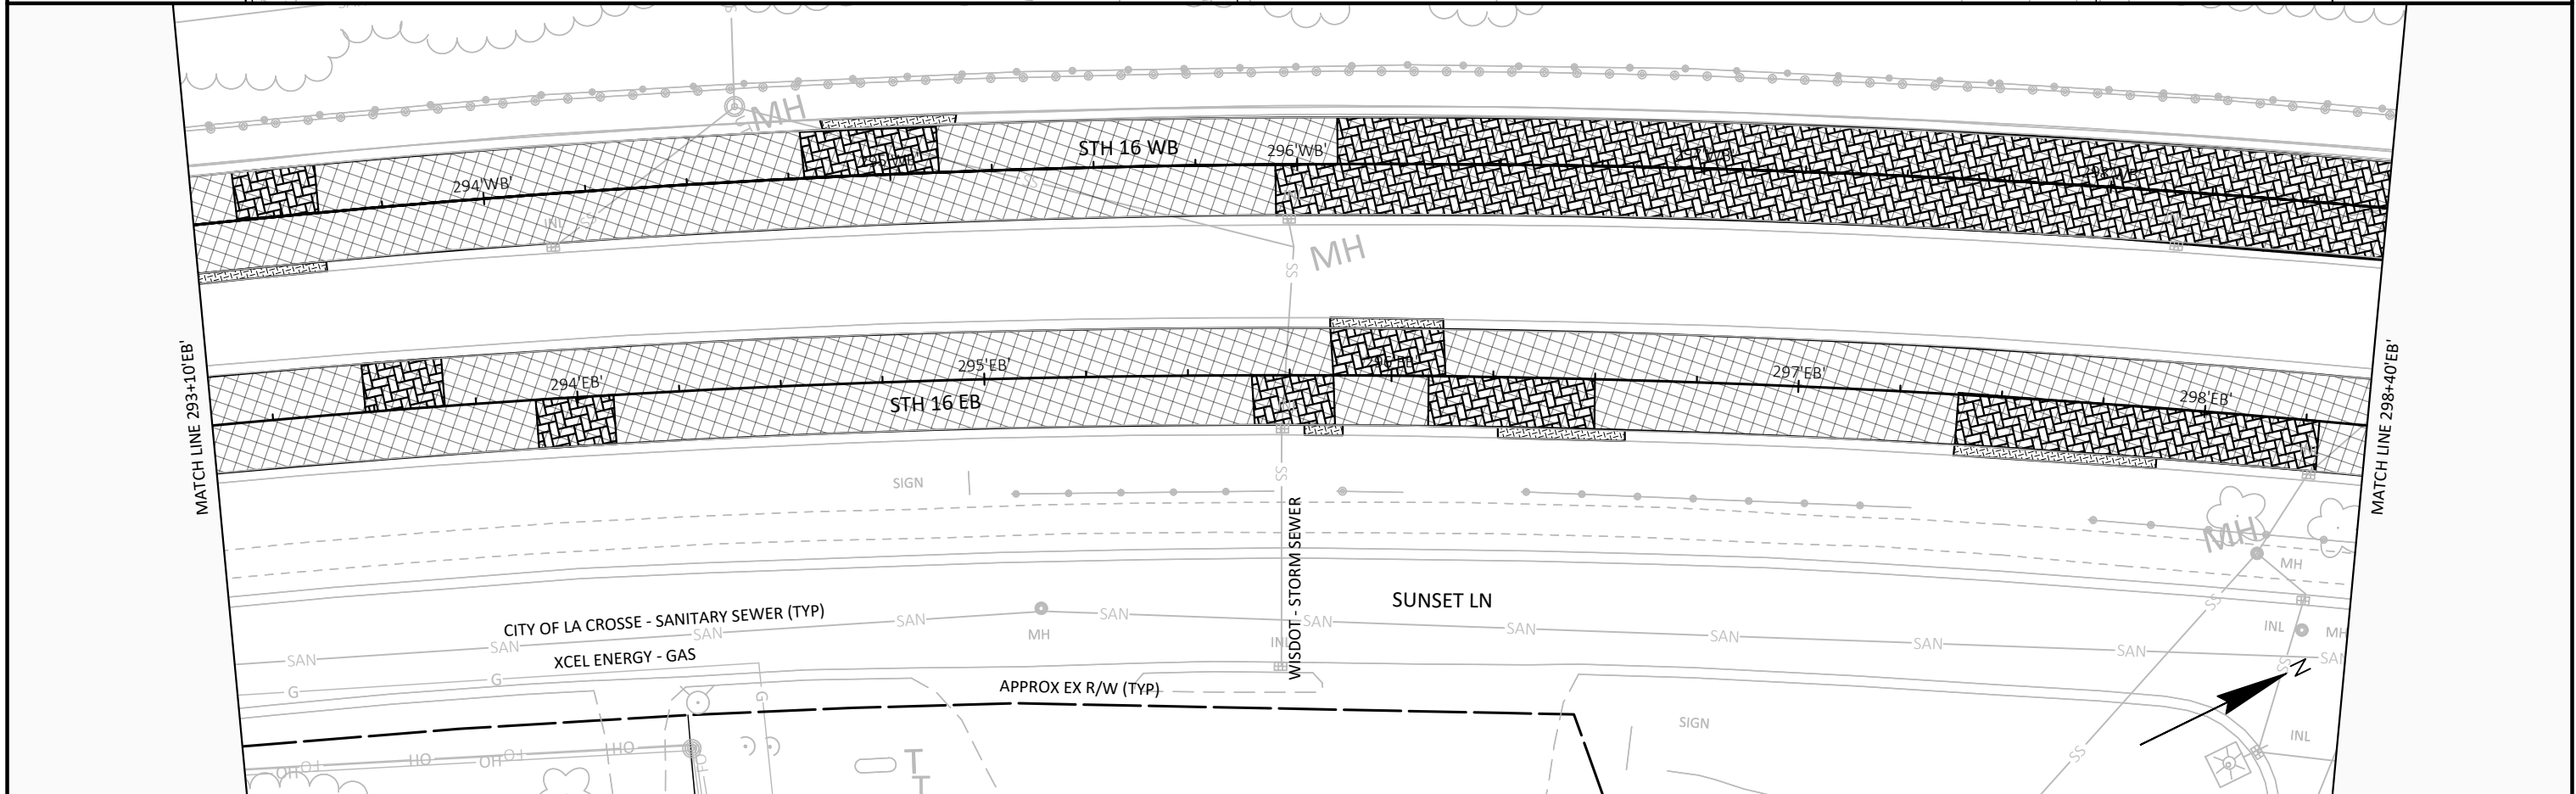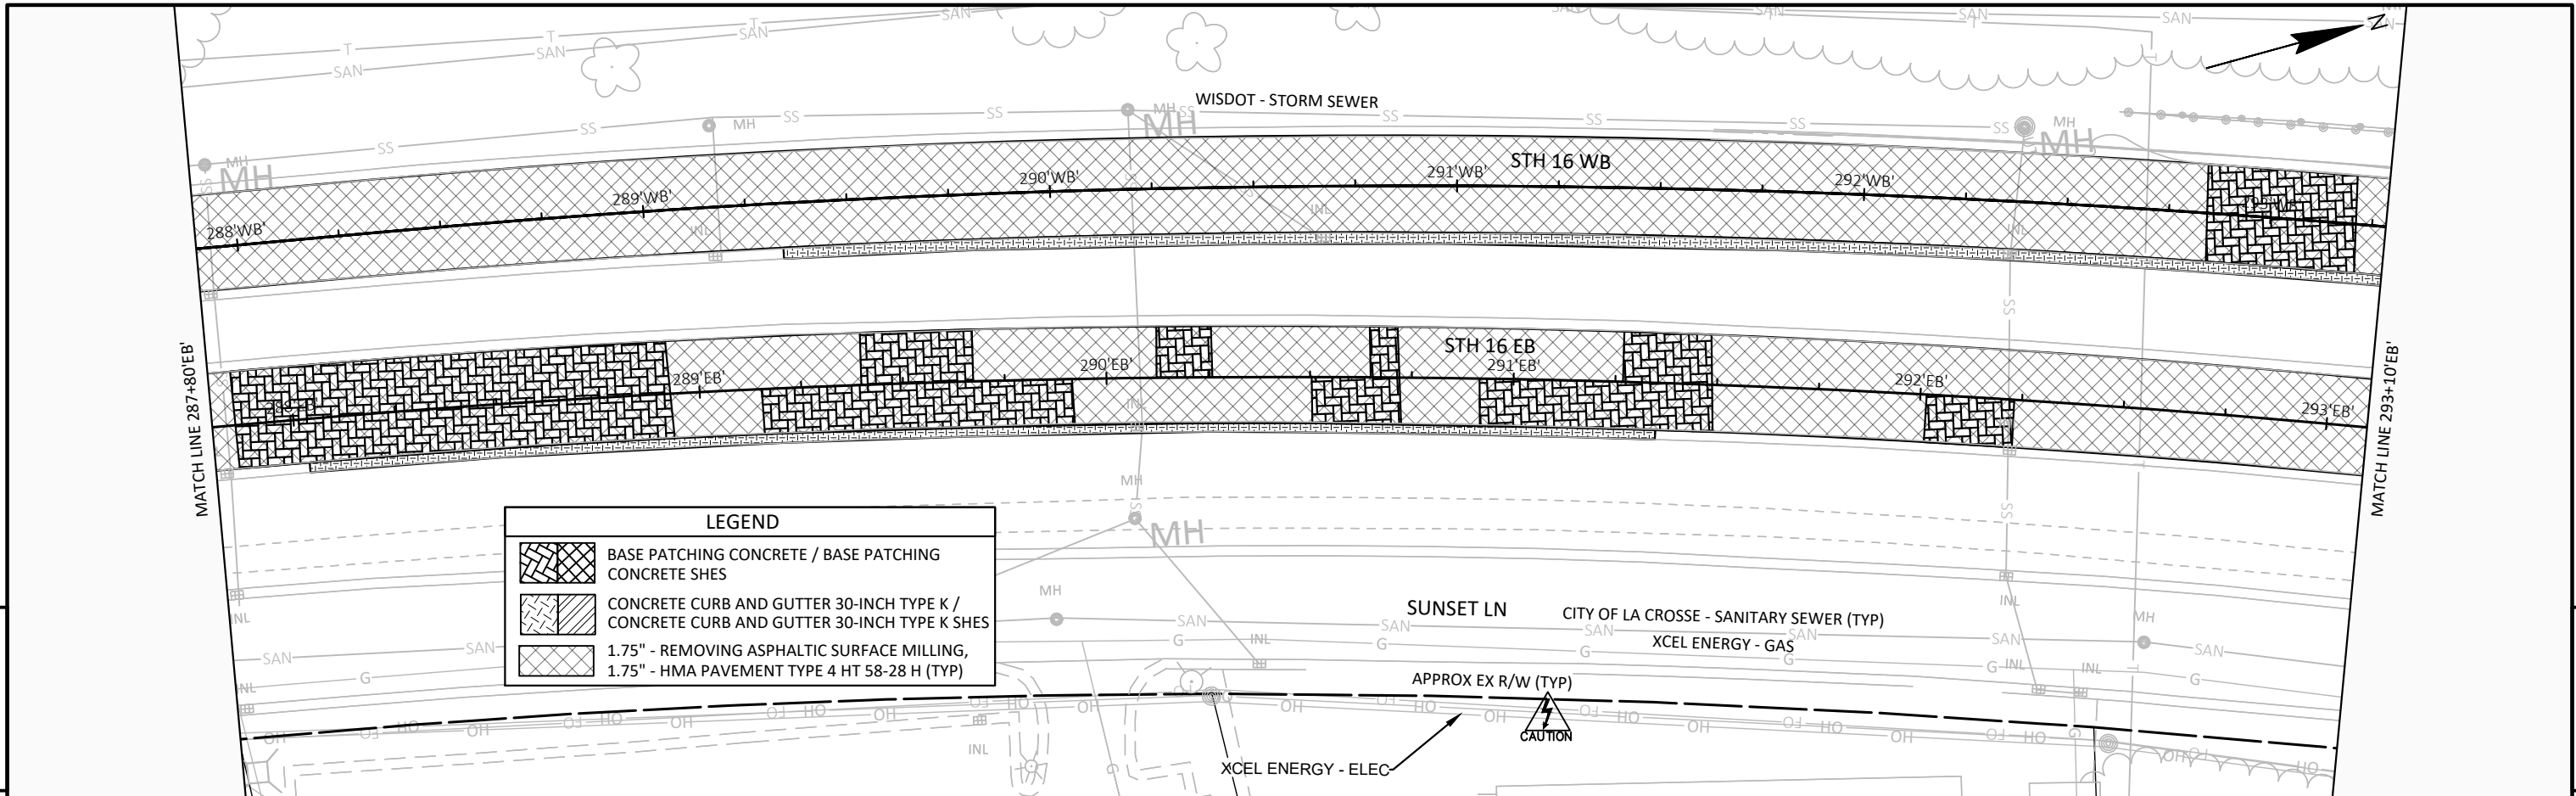


PROJECT NO: 7575-01-76	HWY: STH 16	COUNTY: LA CROSSE	PLAN DETAILS	SHEET	E
------------------------	-------------	-------------------	--------------	-------	---


5


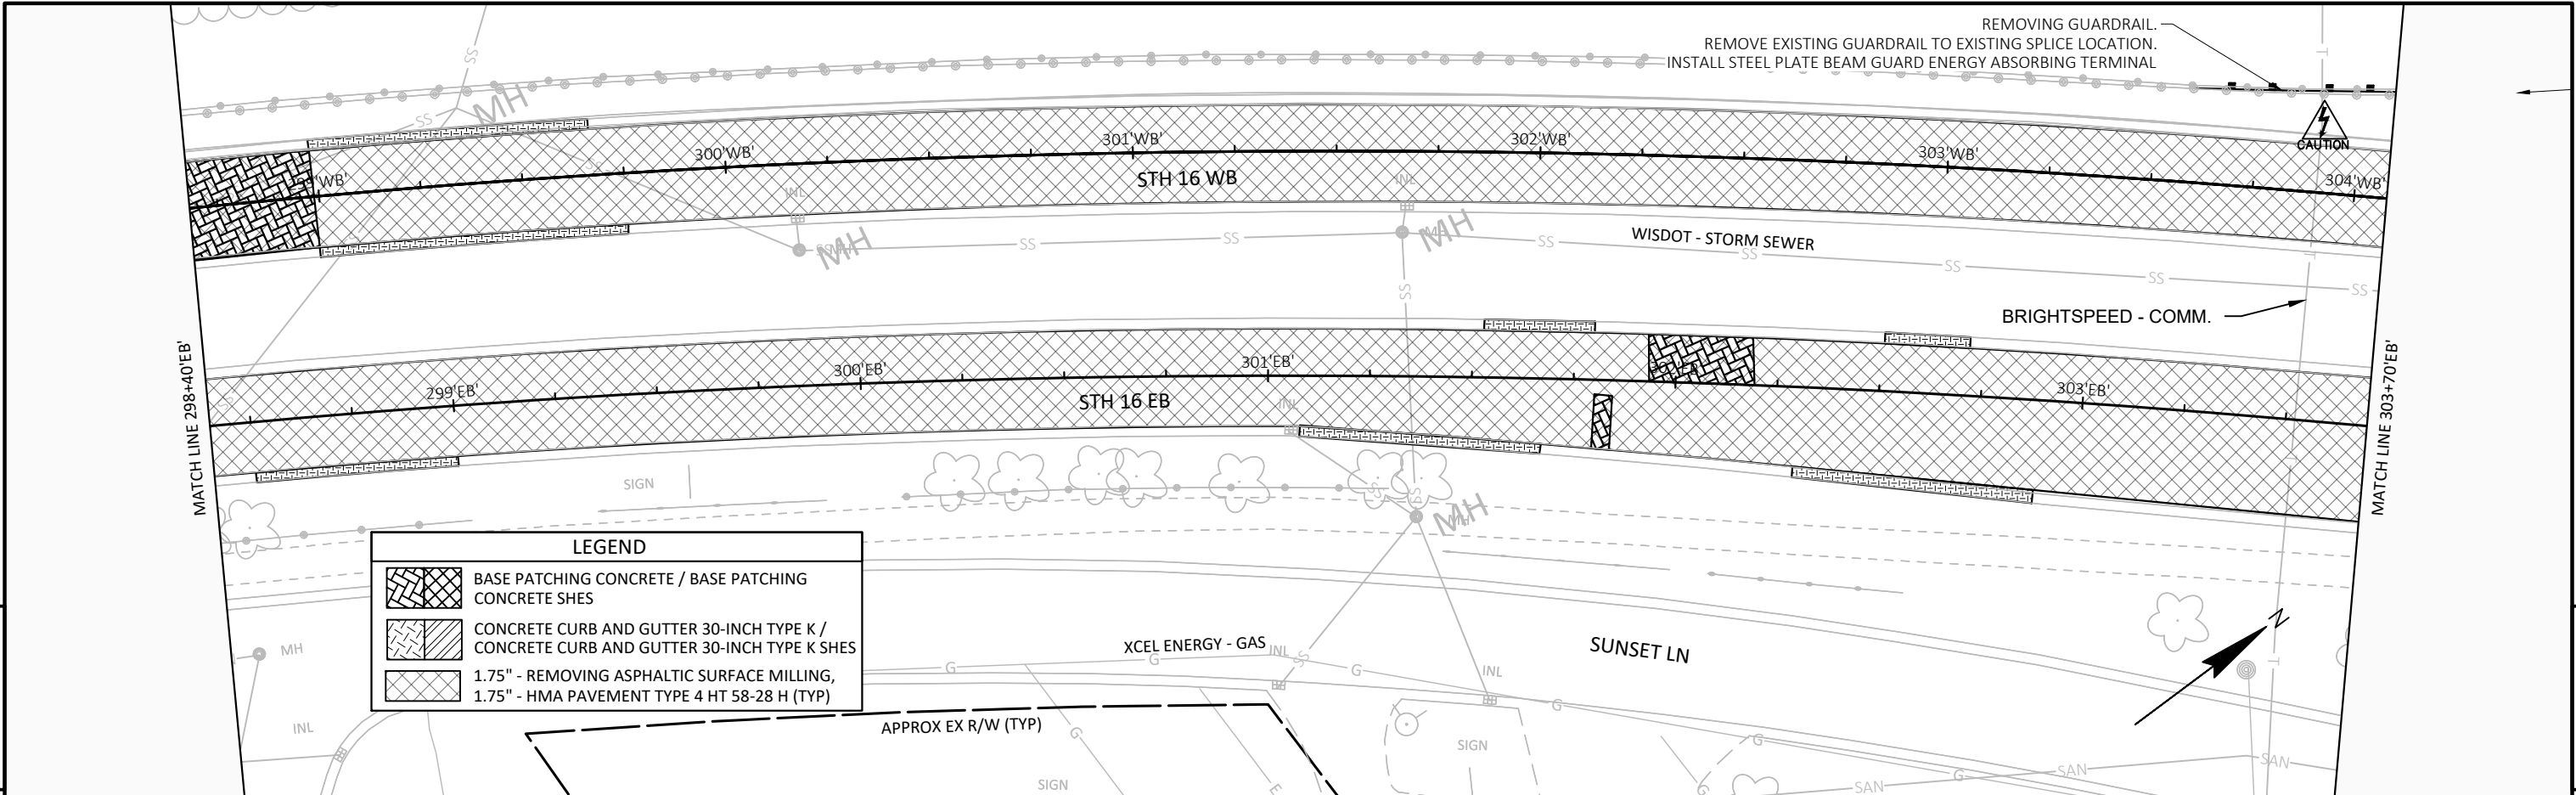


5


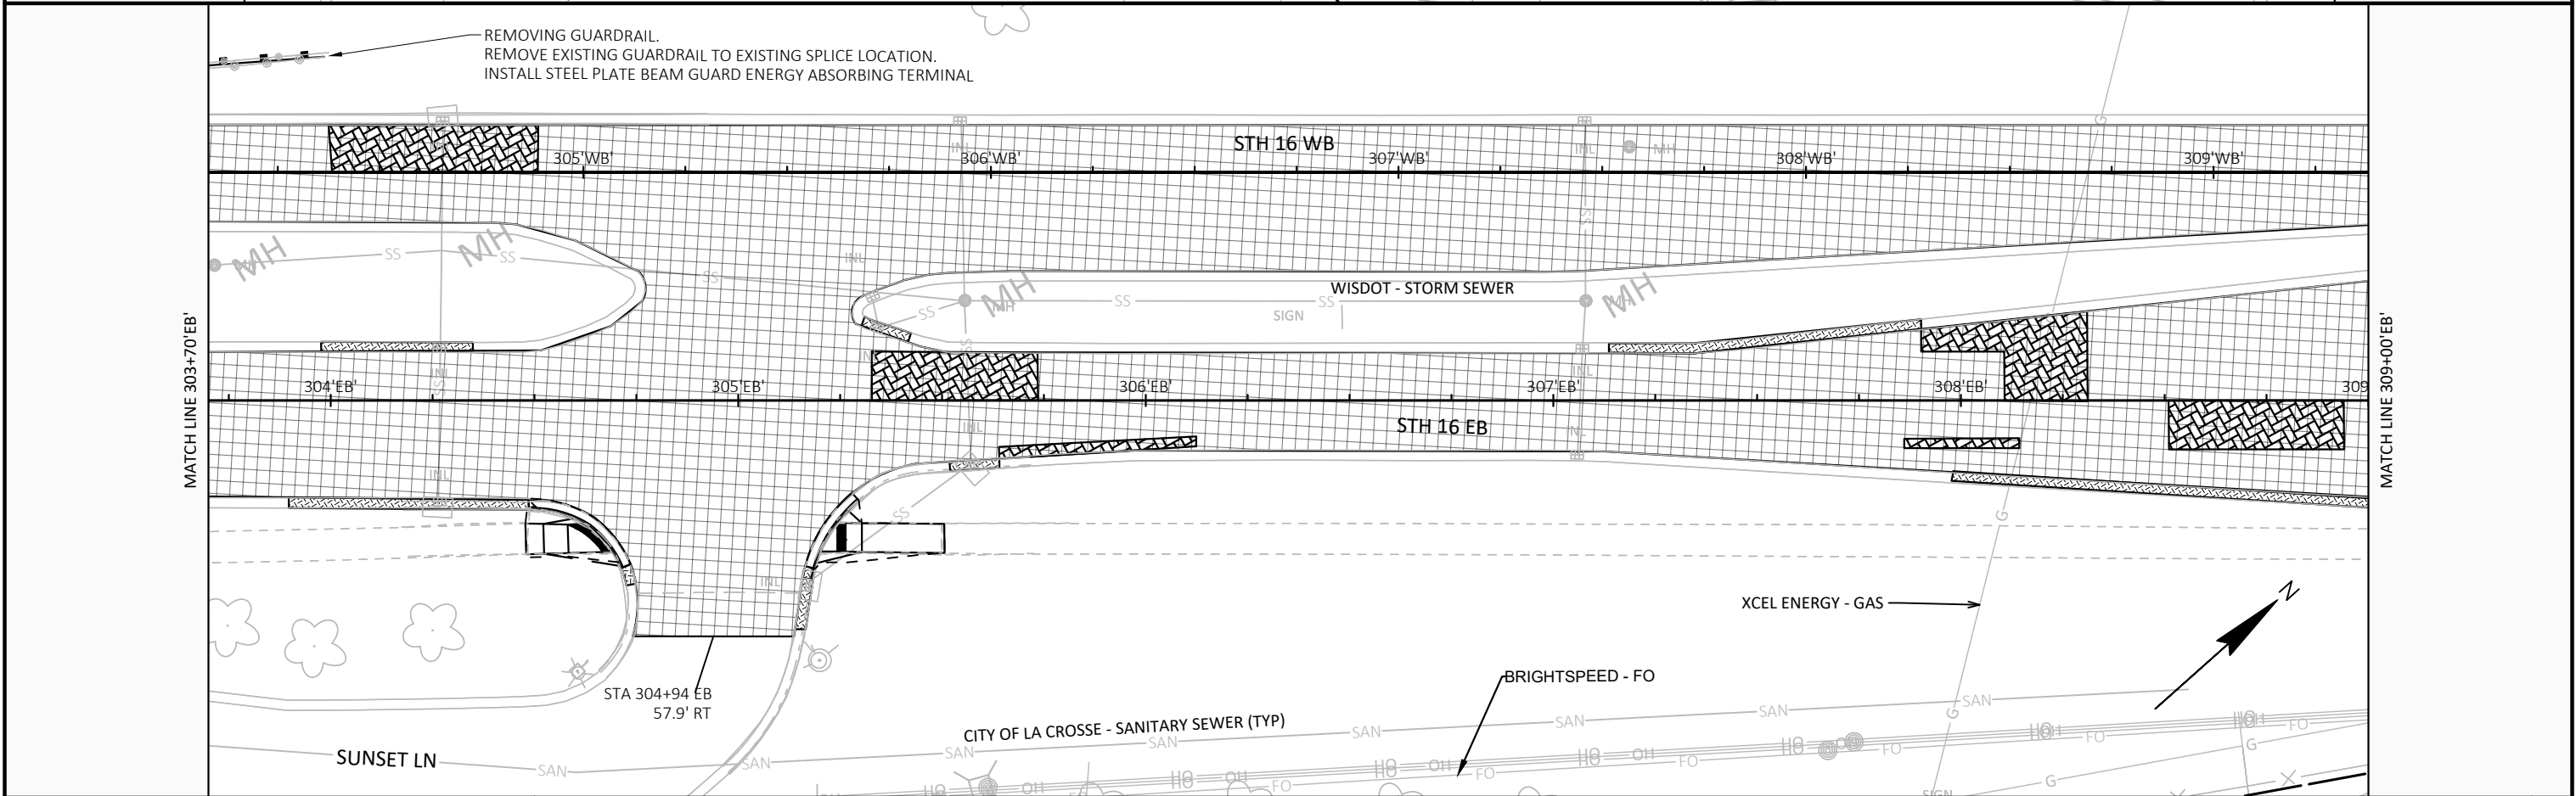



PROJECT NO: 7575-01-76	HWY: STH 16	COUNTY: LA CROSSE	PLAN DETAILS	SHEET	E
------------------------	-------------	-------------------	--------------	-------	---

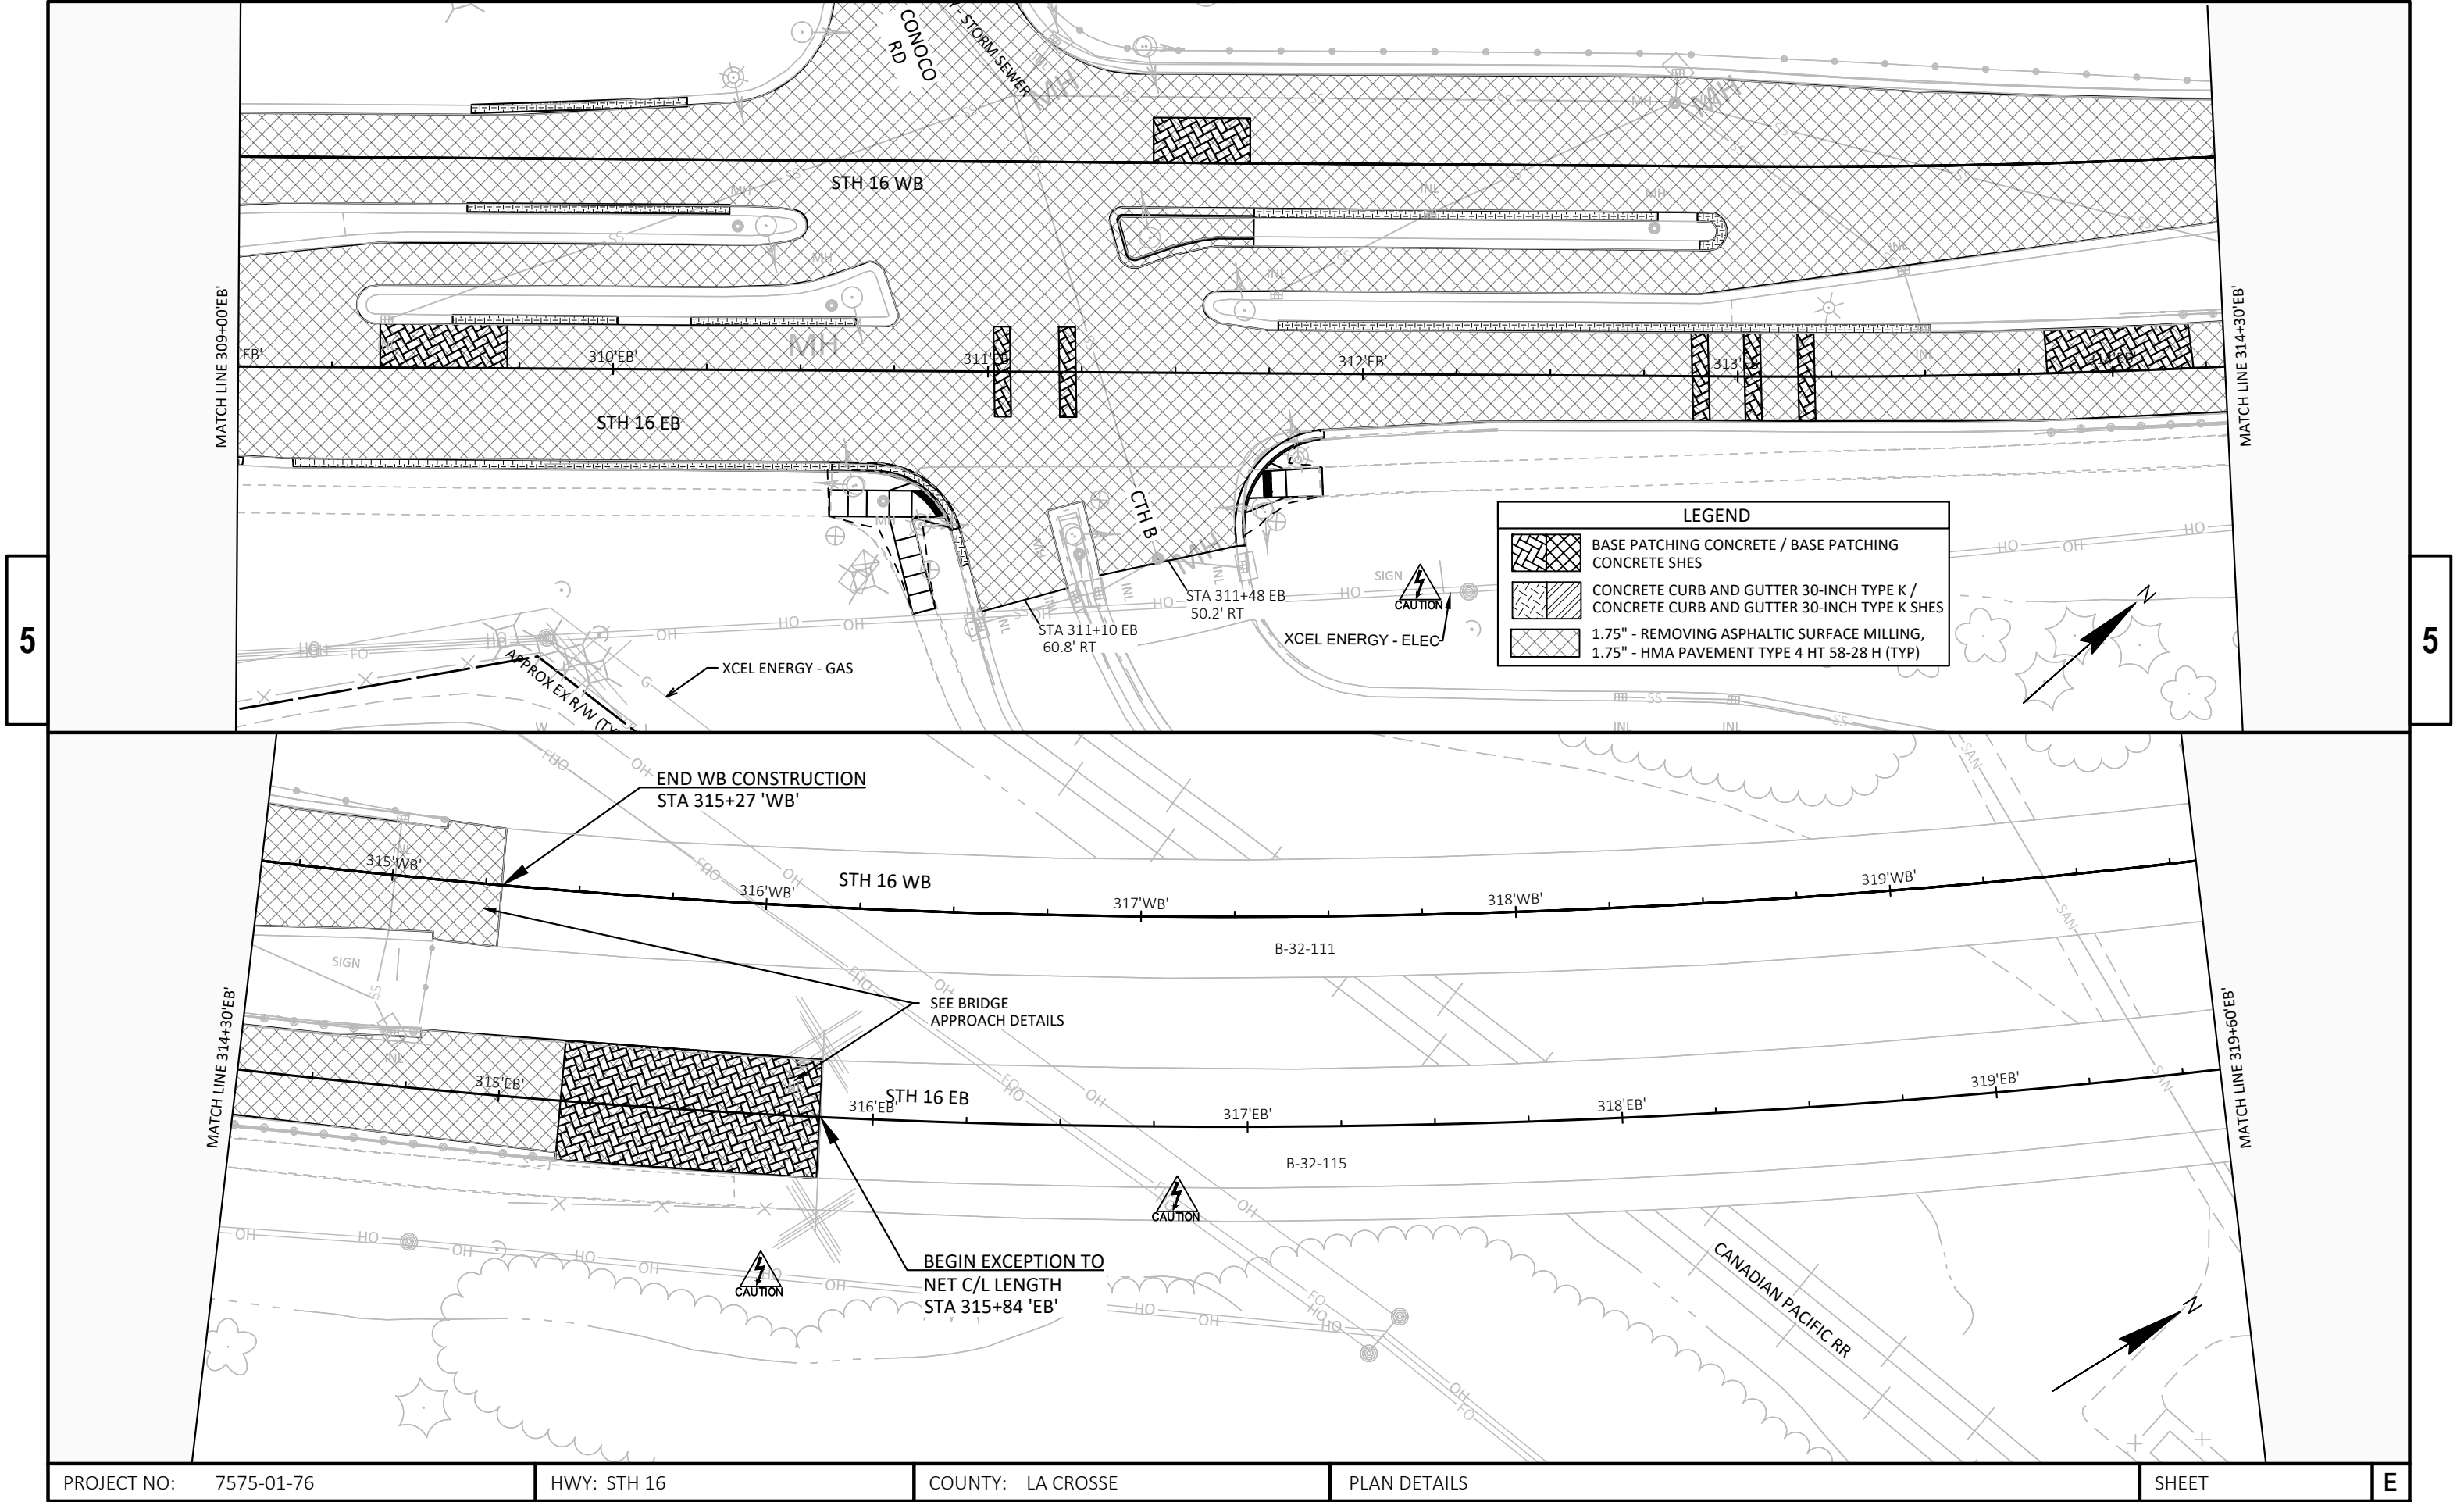


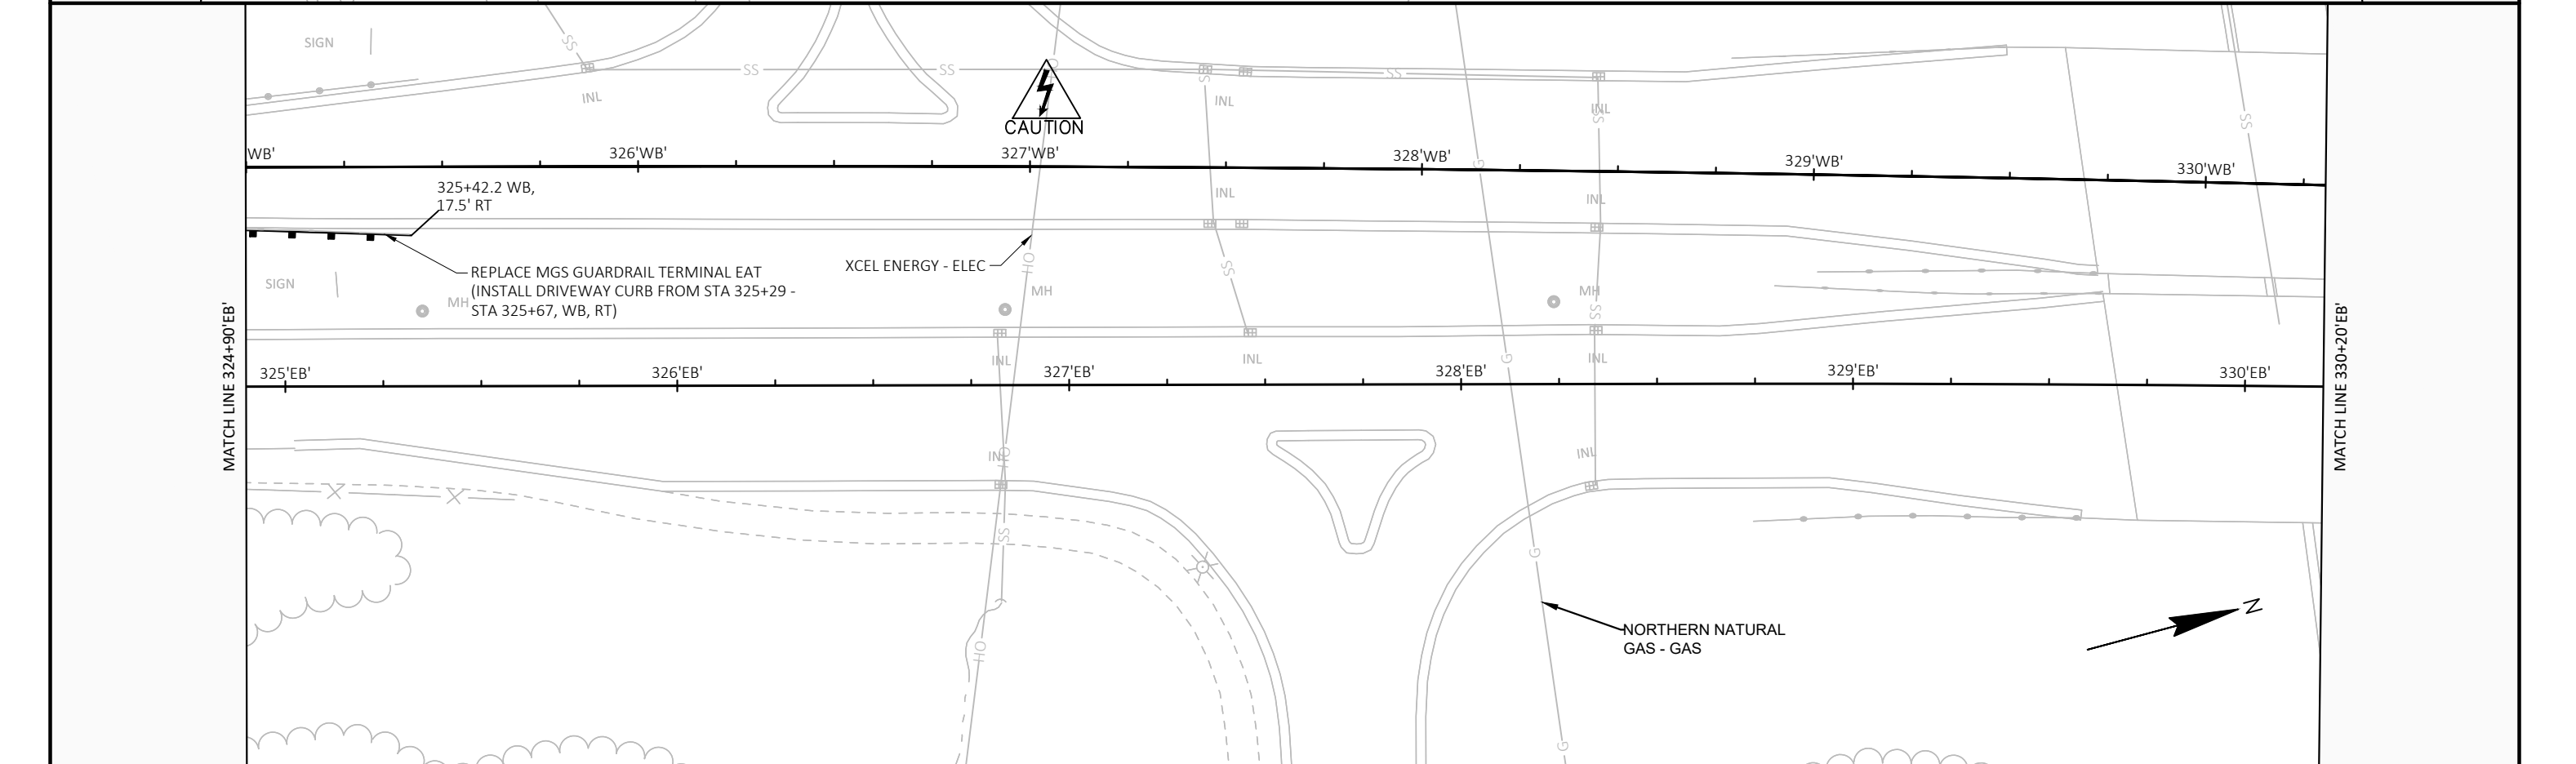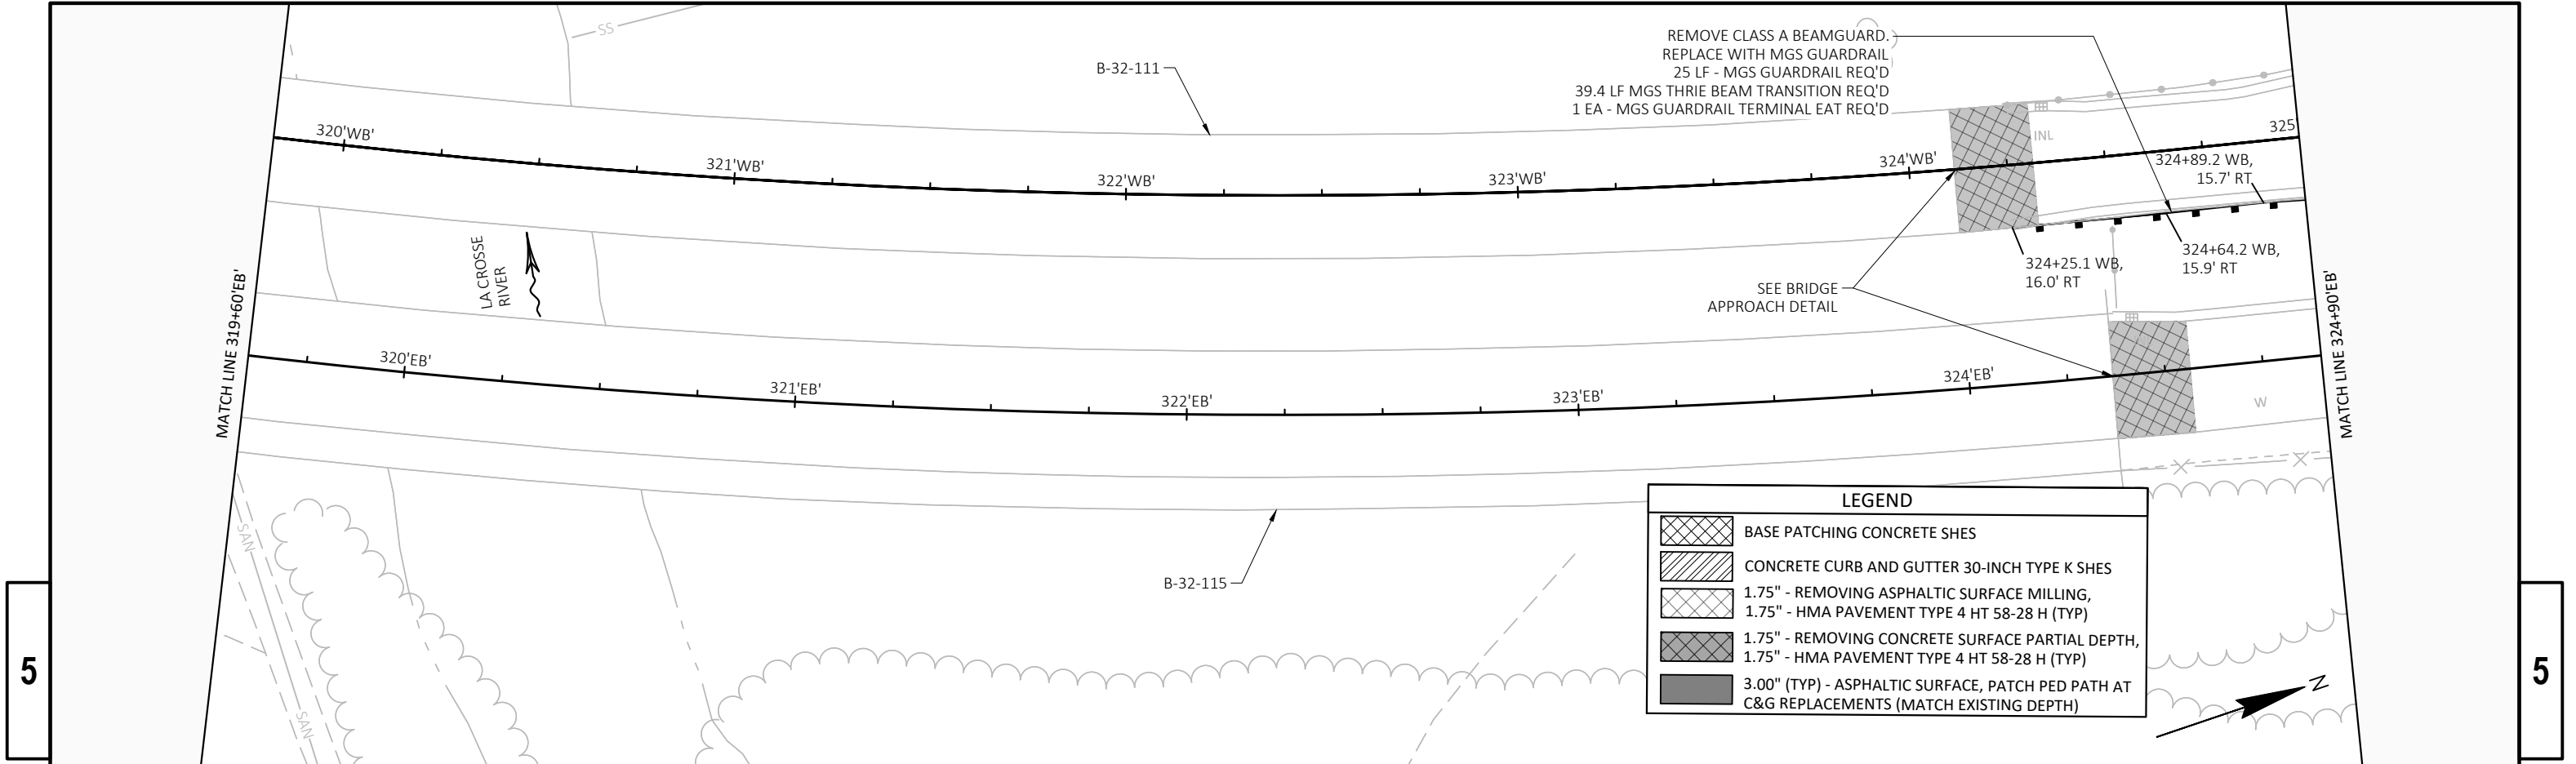

PROJECT NO: 7575-01-76	HWY: STH 16	COUNTY: LA CROSSE	PLAN DETAILS	SHEET	E
------------------------	-------------	-------------------	--------------	-------	---

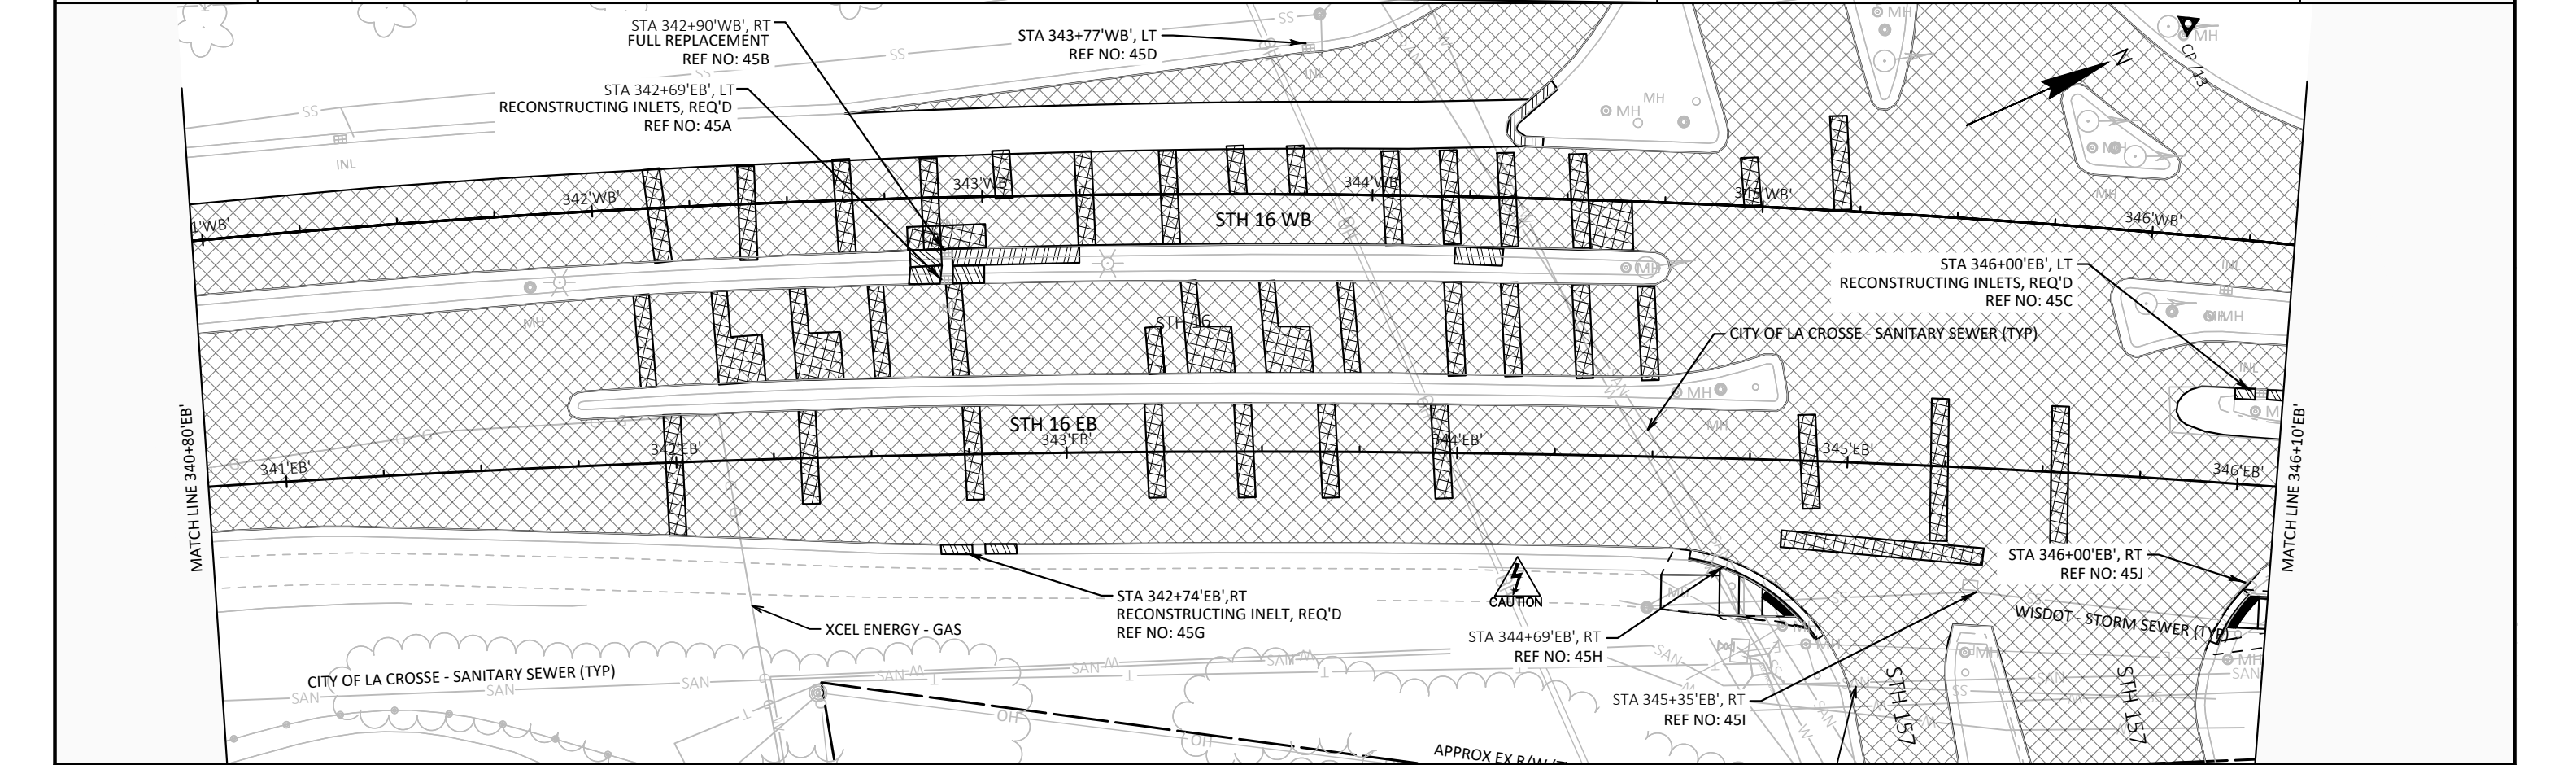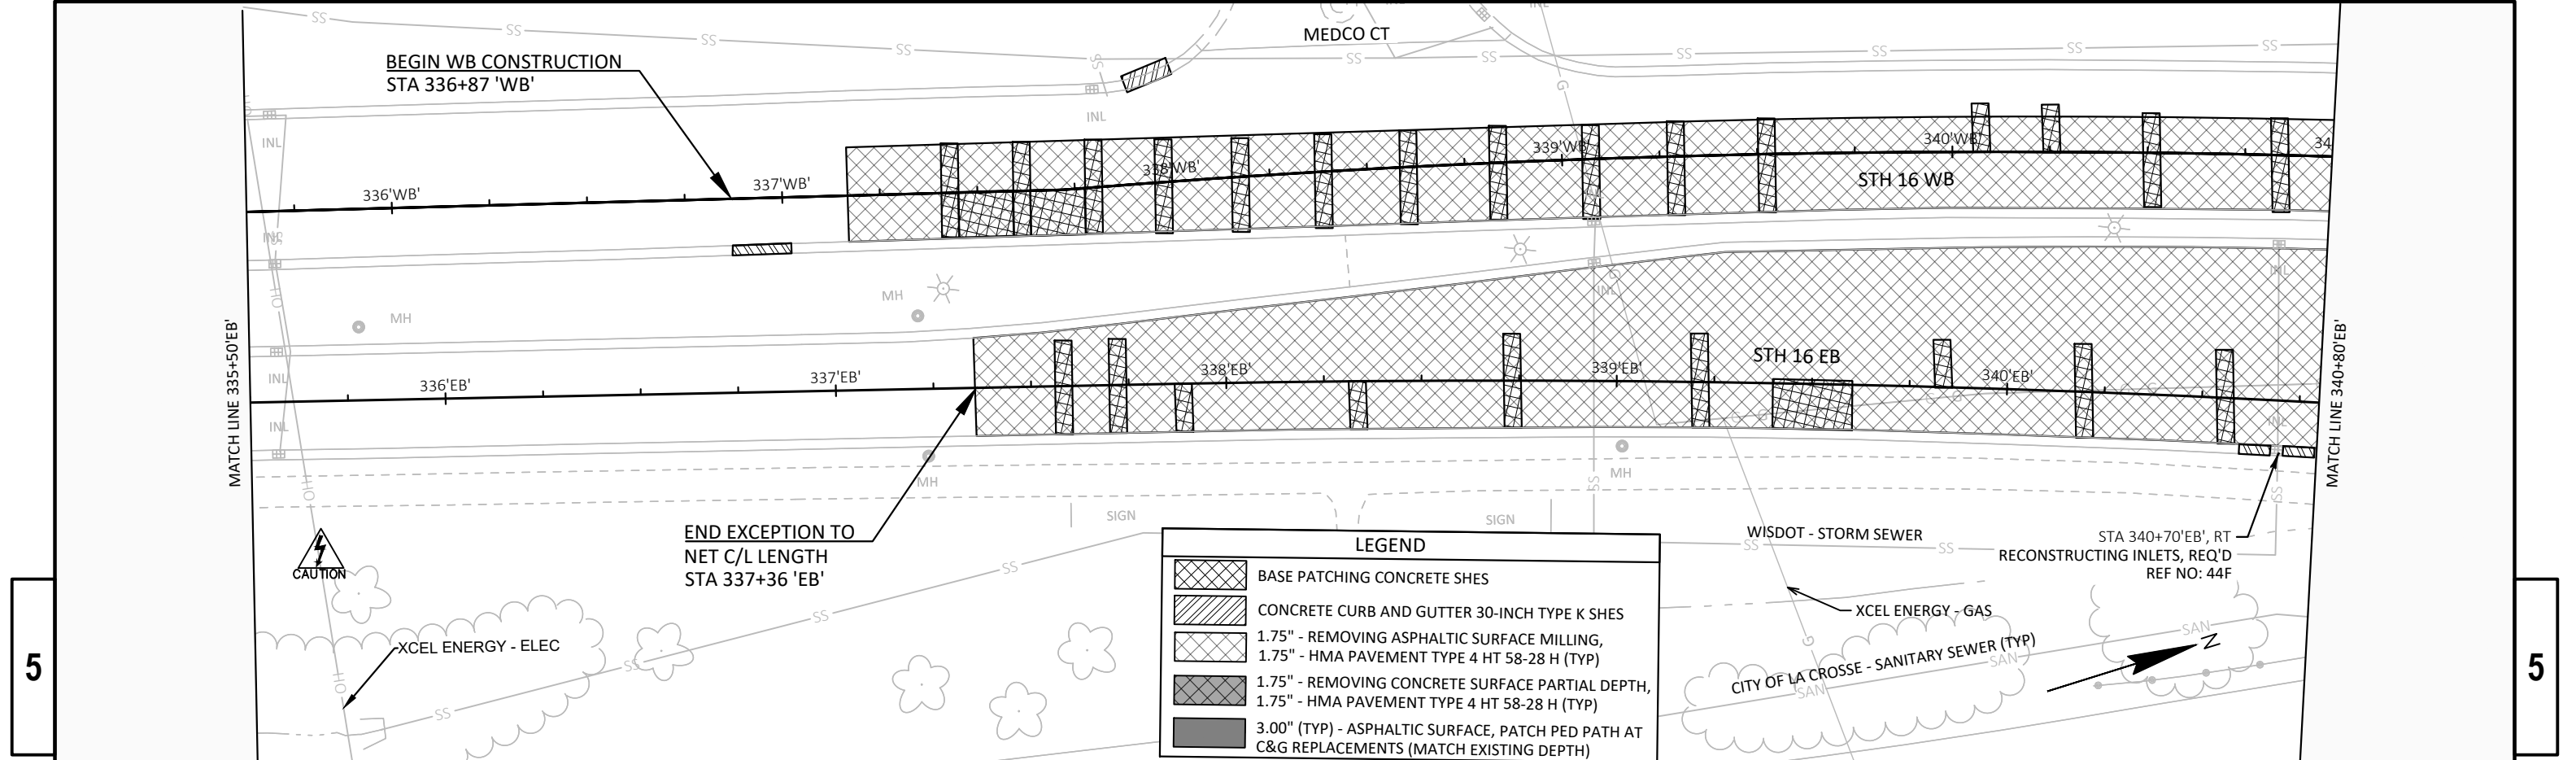

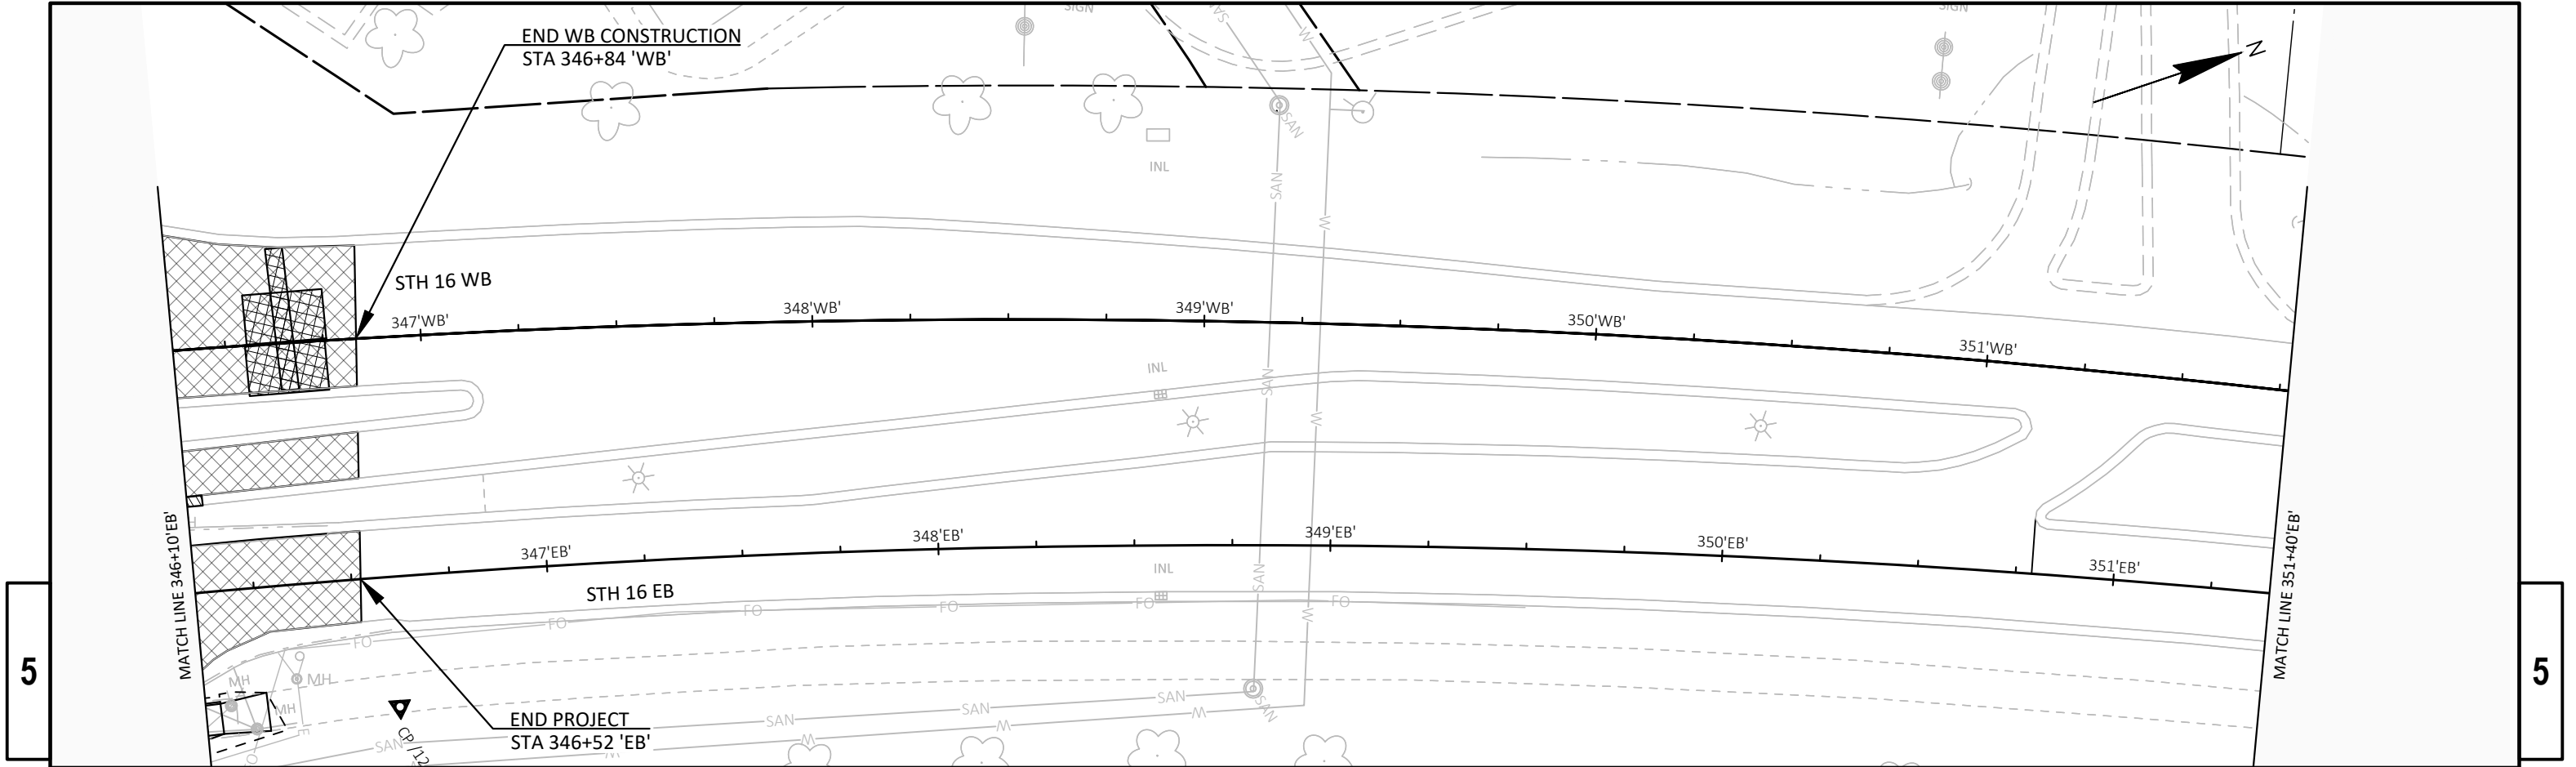

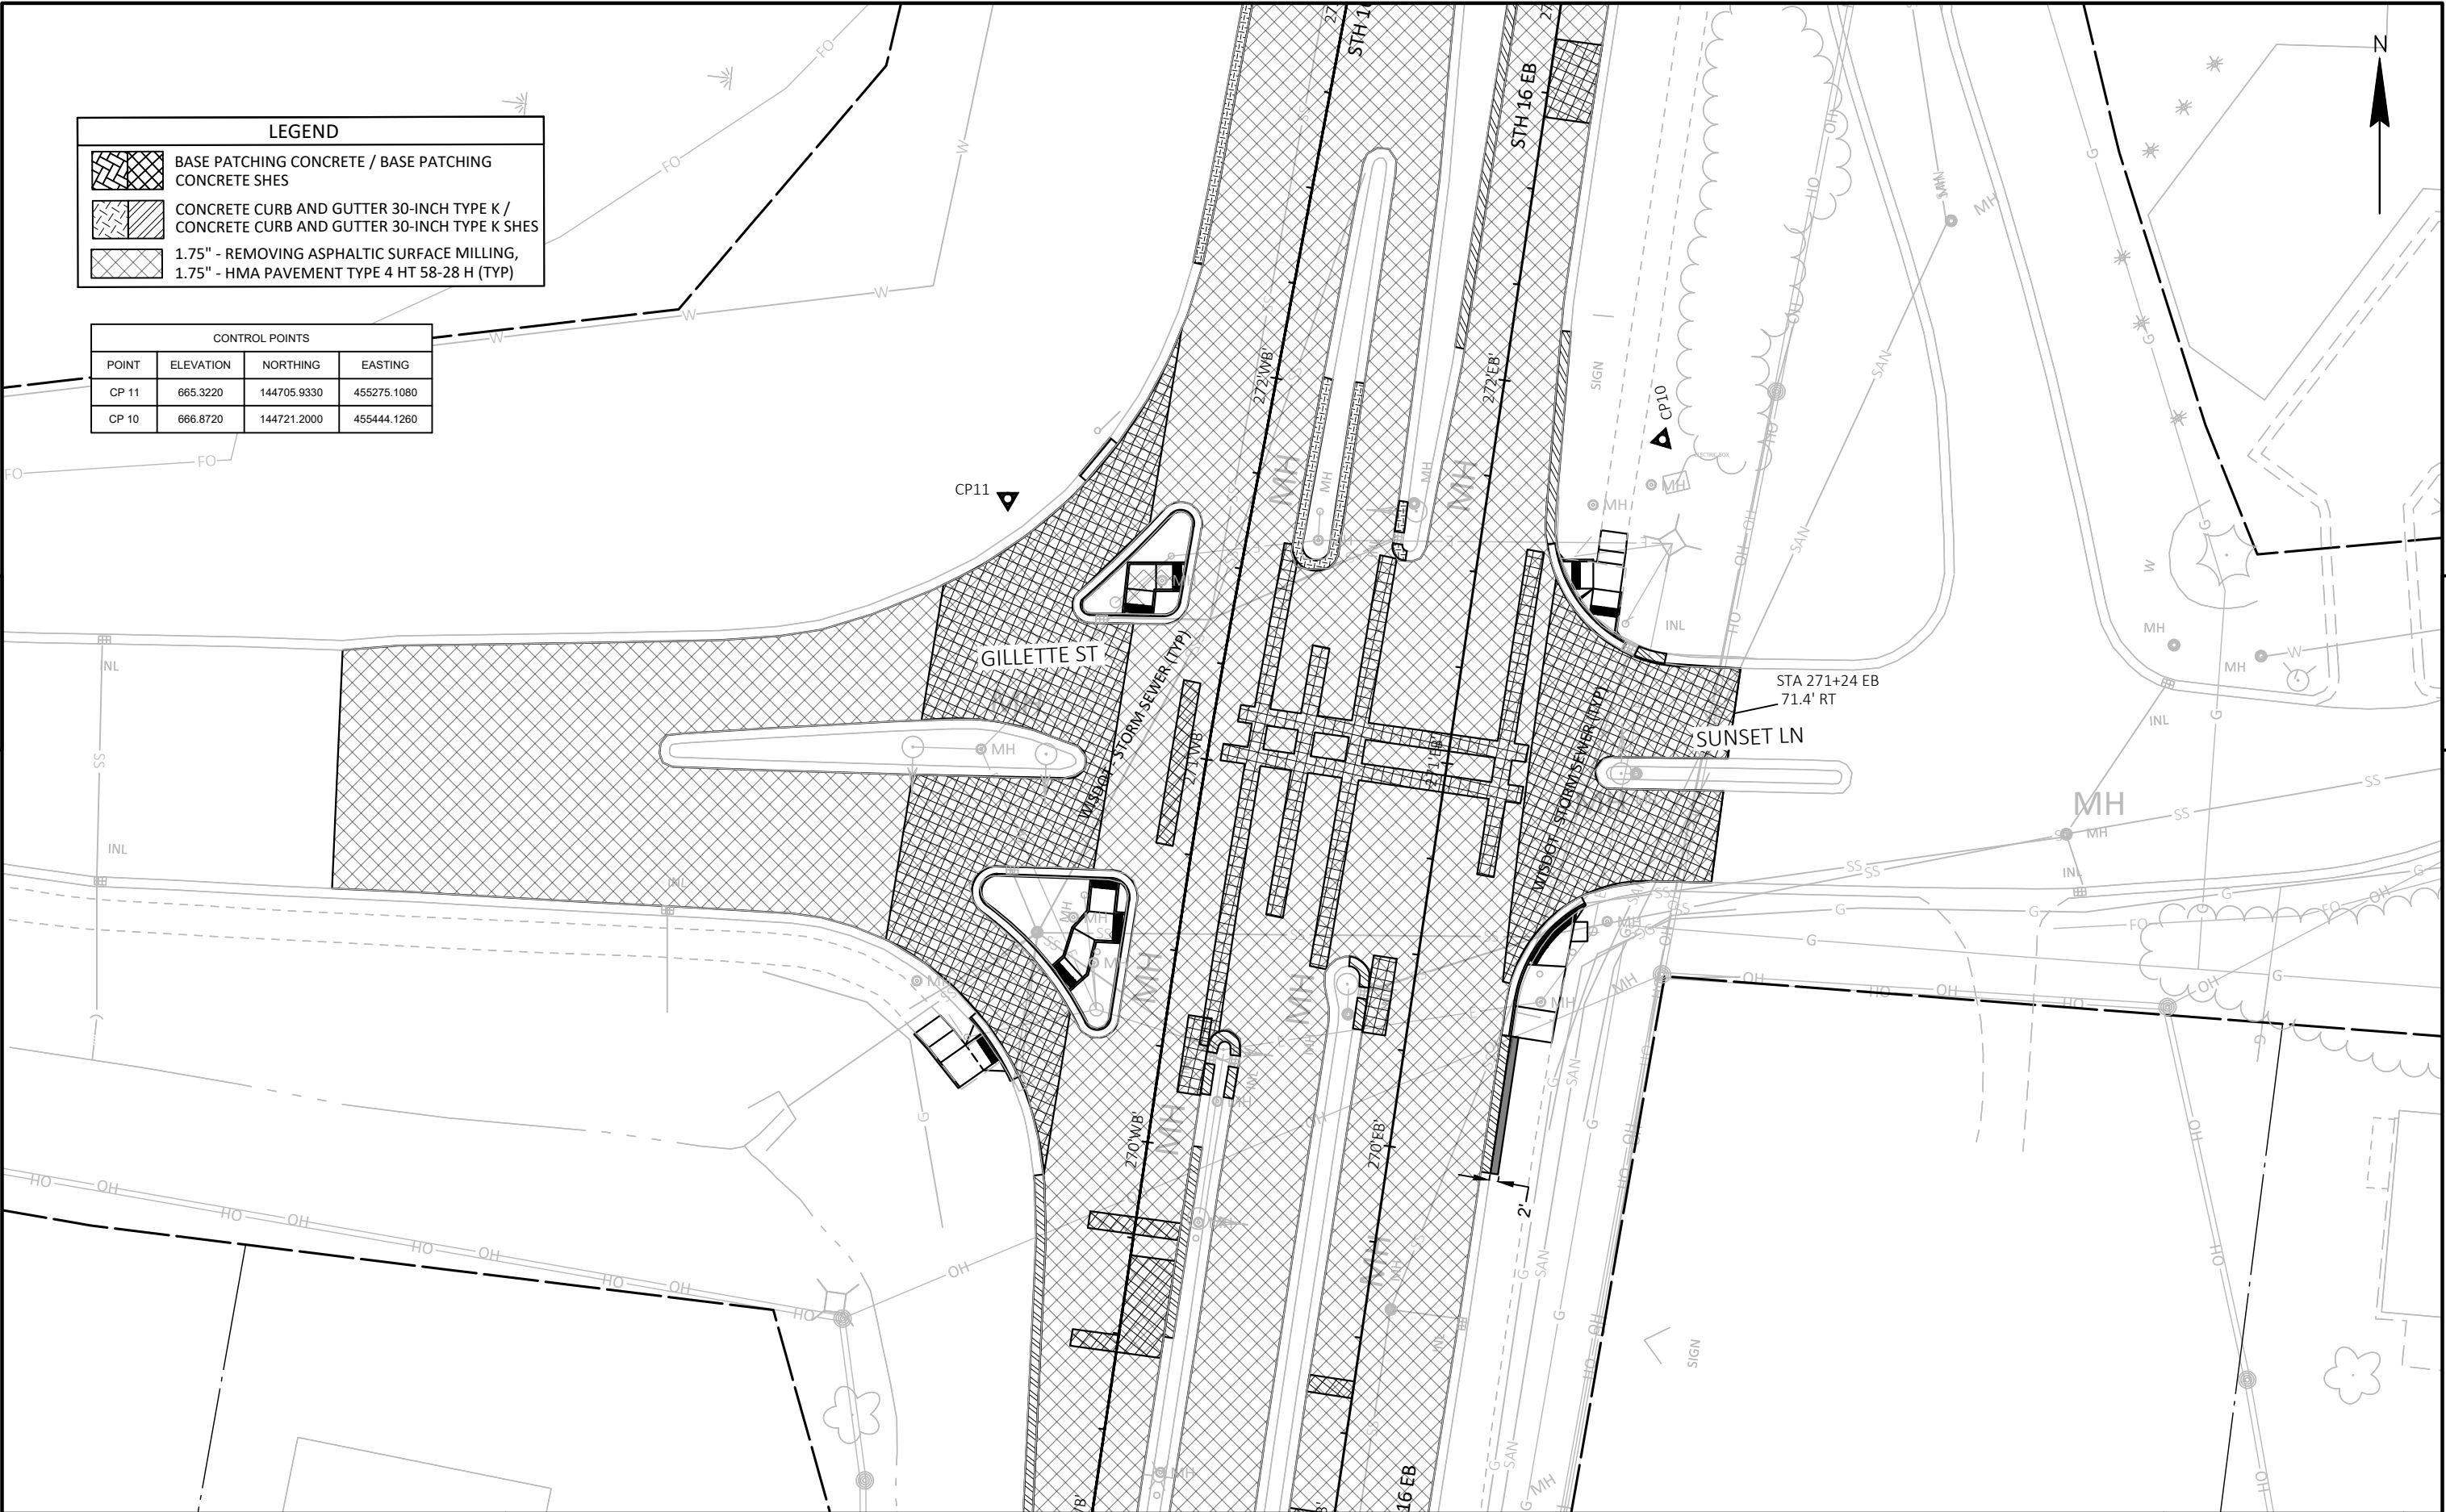

LEGEND	
	BASE PATCHING CONCRETE / BASE PATCHING CONCRETE SHES
	CONCRETE CURB AND GUTTER 30-INCH TYPE K / CONCRETE CURB AND GUTTER 30-INCH TYPE K SHES
	1.75" - REMOVING ASPHALTIC SURFACE MILLING, 1.75" - HMA PAVEMENT TYPE 4 HT 58-28 H (TYP)

CONTROL POINTS			
POINT	ELEVATION	NORTHING	EASTING
CP 11	665.3220	144705.9330	455275.1080
CP 10	666.8720	144721.2000	455444.1260

PROJECT NO: 7575-01-76


HWY: STH 16

COUNTY: LA CROSSE

PLAN DETAILS

SHEET

E

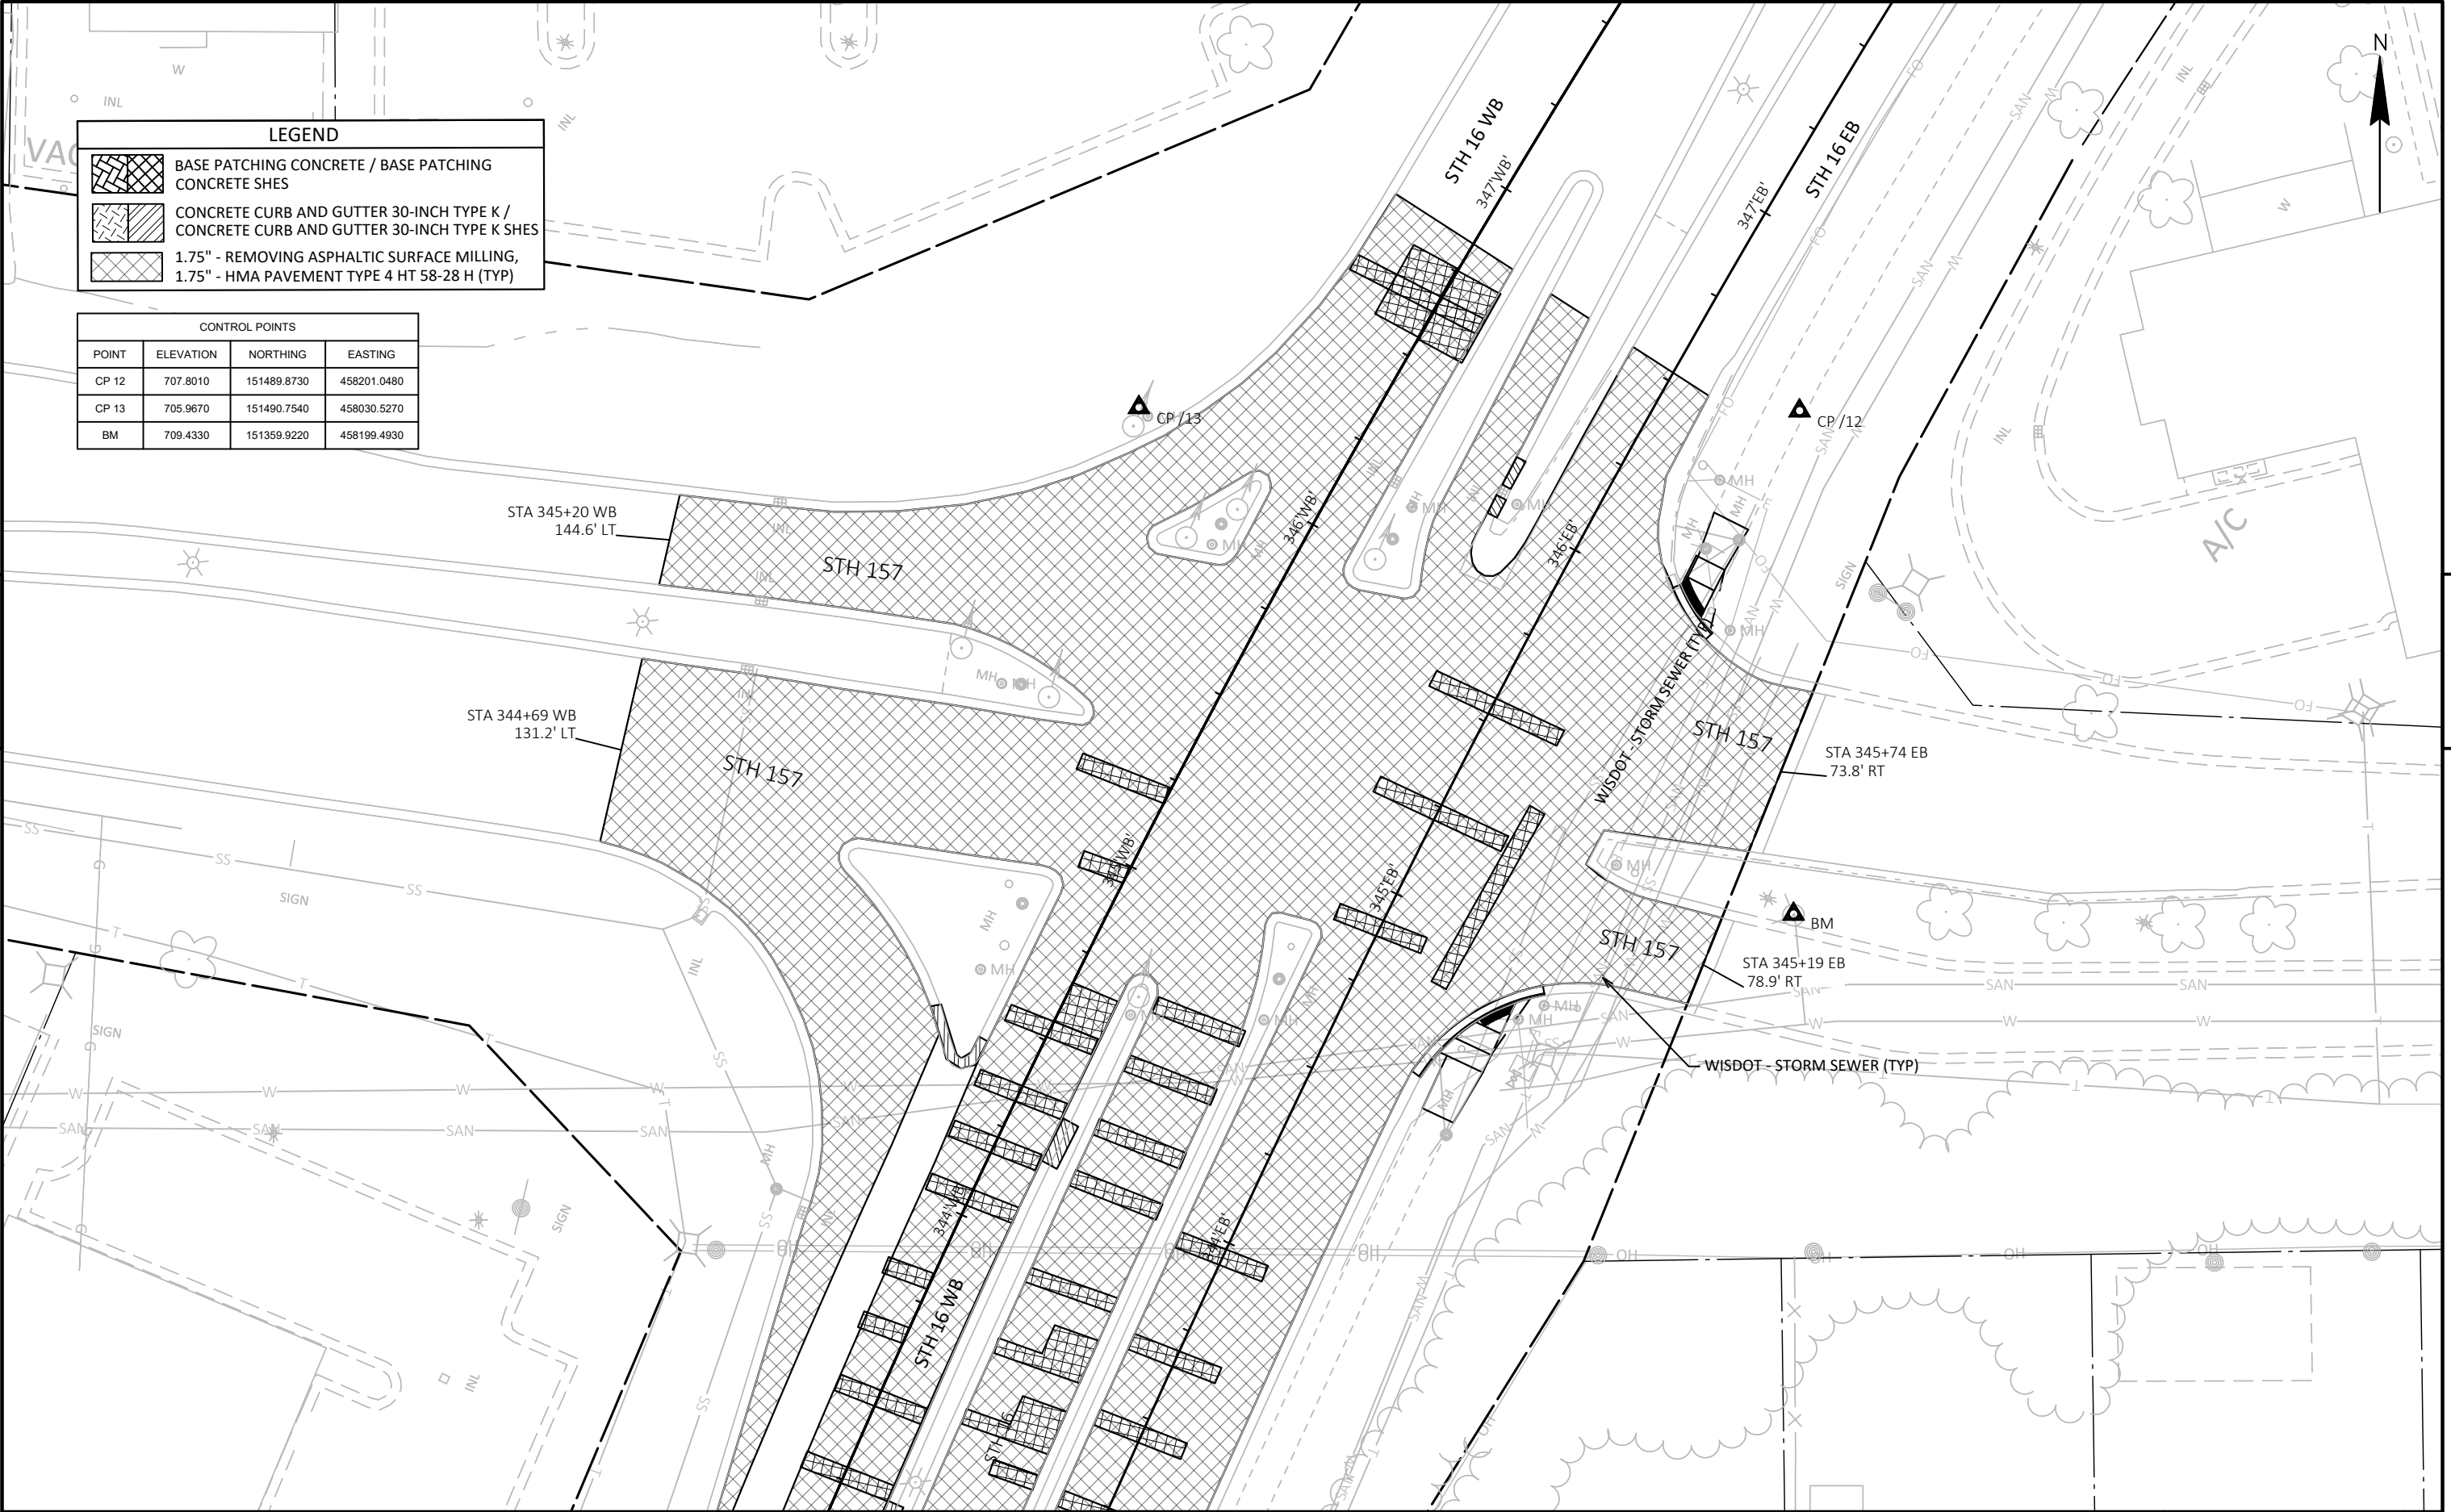

LEGEND

- BASE PATCHING CONCRETE / BASE PATCHING CONCRETE SHES
- CONCRETE CURB AND GUTTER 30-INCH TYPE K / CONCRETE CURB AND GUTTER 30-INCH TYPE K SHES
- 1.75" - REMOVING ASPHALTIC SURFACE MILLING, 1.75" - HMA PAVEMENT TYPE 4 HT 58-28 H (TYP)

CONTROL POINTS

POINT	ELEVATION	NORTHING	EASTING
CP 12	707.8010	151489.8730	458201.0480
CP 13	705.9670	151490.7540	458030.5270
BM	709.4330	151359.9220	458199.4930