

PROJECT ID: 5991-08-11
WITH: N/A

COUNTY: LA CROSSE

ORDER OF SHEETS

Section No.	1	Title
Section No.	2	Typical Sections and Details
Section No.	3	Estimate of Quantities
Section No.	3	Miscellaneous Quantities
Section No.	4	Right of Way Plat
Section No.	5	Plan and Profile
Section No.	6	Standard Detail Drawings
Section No.	7	Sign Plates
Section No.	8	Structure Plans
Section No.	9	Computer Earthwork Data
Section No.	9	Cross Sections

TOTAL SHEETS =



DESIGN DESIGNATION

A.A.D.T.	(2025)	=	8900
A.A.D.T.	(2045)	=	12500
D.H.V.		=	
D.D.		=	50/50
T.		=	6.2%
DESIGN SPEED		=	40/50 MPH
ESALS		=	1,100,000

CONVENTIONAL SYMBOLS

PLAN	
CORPORATE LIMITS	
PROPERTY LINE	
LOT LINE	
LIMITED HIGHWAY EASEMENT	
EXISTING RIGHT OF WAY	
PROPOSED OR NEW R/W LINE	
SLOPE INTERCEPT	
REFERENCE LINE	
EXISTING CULVERT	
PROPOSED CULVERT (Box or Pipe)	
COMBUSTIBLE FLUIDS	
MARSH AREA	
WOODED OR SHRUB AREA	

PROFILE	
GRADE LINE	
ORIGINAL GROUND	
MARSH OR ROCK PROFILE (To be noted as such)	
SPECIAL DITCH	
GRADE ELEVATION	
CULVERT (Profile View)	
UTILITIES	
ELECTRIC	
FIBER OPTIC	
GAS	
SANITARY SEWER	
STORM SEWER	
TELEPHONE	
WATER	
UTILITY PEDESTAL	
POWER POLE	
TELEPHONE POLE	

STATE OF WISCONSIN
DEPARTMENT OF TRANSPORTATION

PLAN OF PROPOSED IMPROVEMENT

STH 35 - CTH SN (CTH OT)

STH 35 TO STH SN


CTH OT

LA CROSSE COUNTY

STATE PROJECT NUMBER
5991-08-11

BEGIN PROJECT
STA 91+45.64 EB
X = 445,566.792
Y = 172,111.032

END PROJECT
STA 127+28 EB

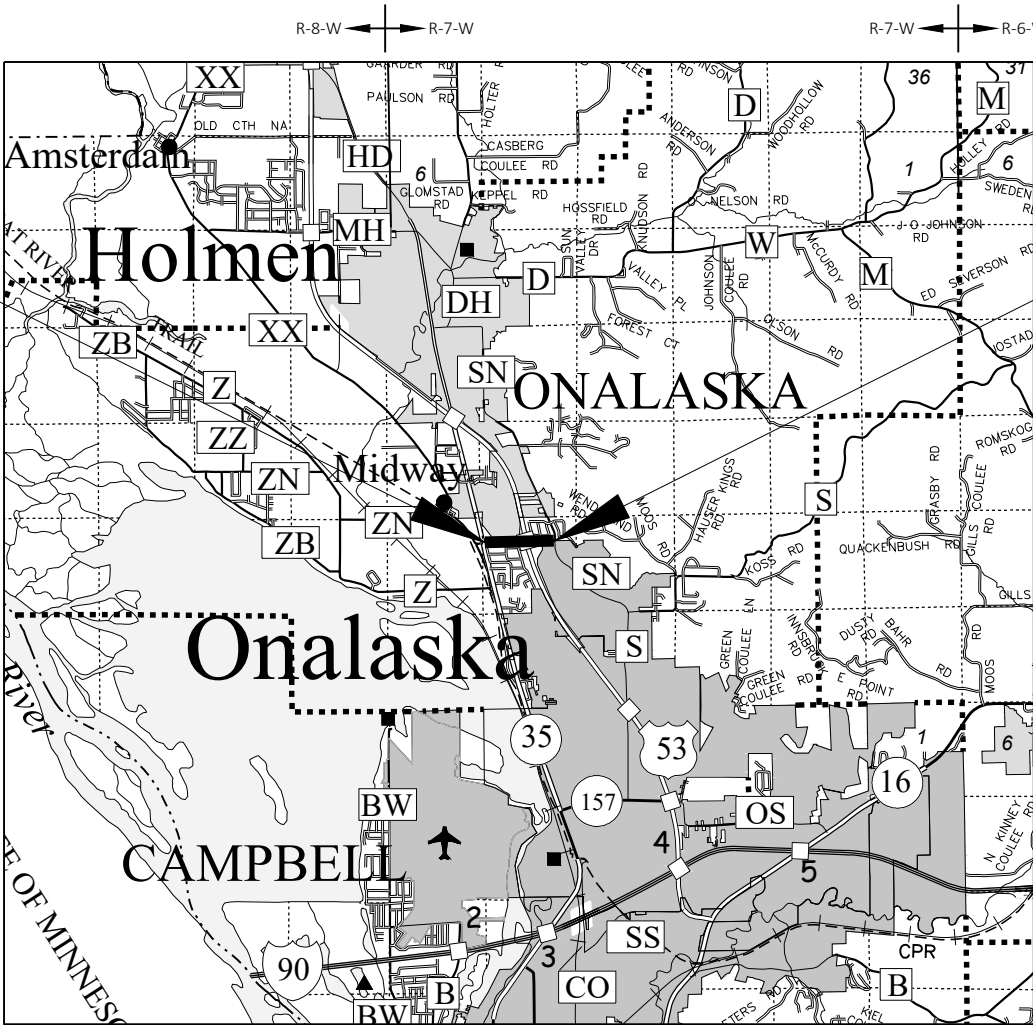

LAYOUT
SCALE 0 2 MI
TOTAL NET LENGTH OF CENTERLINE = 0.678 MI

HORIZONTAL POSITIONS SHOWN ON THIS PLAN ARE WISCONSIN COORDINATE REFERENCE SYSTEM (WISCRS), LA CROSSE COUNTY, NAD83 (2011), IN U.S. SURVEY FEET. POSITIONS SHOWN ARE GRID COORDINATES, GRID BEARINGS, AND GRID DISTANCES. GRID DISTANCES ARE THE SAME AS GROUND DISTANCES. ELEVATIONS ARE REFERENCED TO NAVD 88 (2012). GPS DERIVED ELEVATIONS ARE BASED ON GEOID 12A.

STATE PROJECT	FEDERAL PROJECT	
	PROJECT	CONTRACT
5991-08-11		

ACCEPTED FOR
LA CROSSE COUNTY
Date _____
(Signature and Title of Official)

ORIGINAL PLANS PREPARED BY
AYRES


DATE: _____
(Professional Engineer Signature)

STATE OF WISCONSIN
DEPARTMENT OF TRANSPORTATION


PREPARED BY
Surveyor _____ AYRES ASSOCIATES INC
Designer _____ AYRES ASSOCIATES INC
Project Manager _____ BRIAN VEIT
Regional Examiner _____ REGIONAL EXAMINER
Regional Supervisor _____ RANDY BYOM

APPROVED FOR THE DEPARTMENT
DATE: _____
(Signature)


E

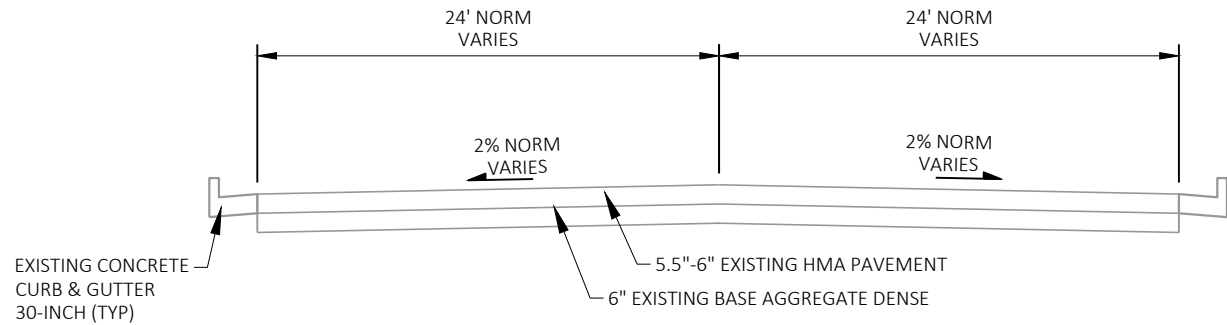

EXISTING TYPICAL SECTION CTH OT
STA 91+45.64 EB - STA 108+25 EB

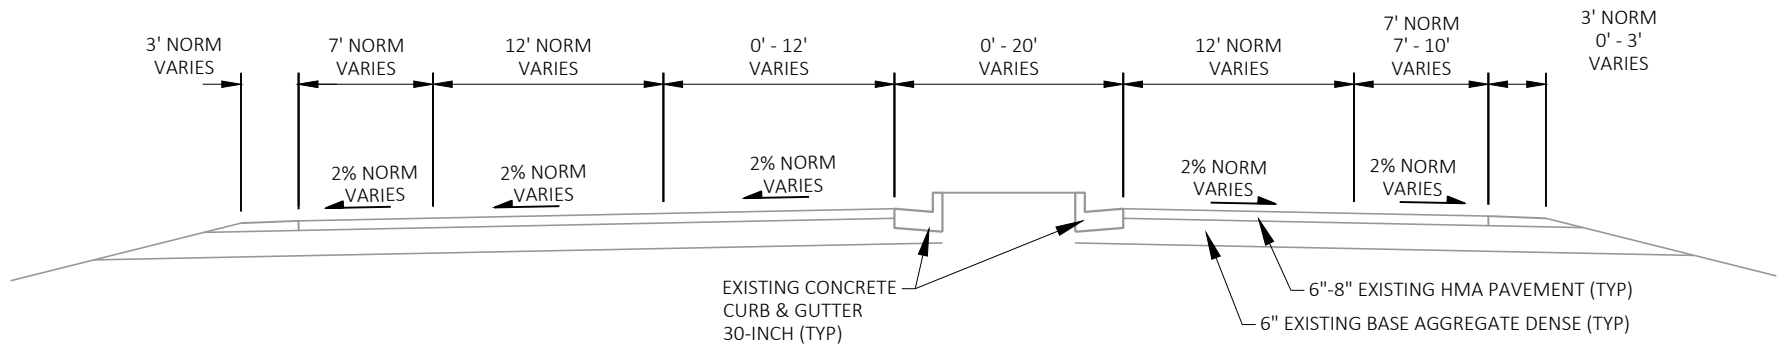


EXISTING TYPICAL SECTION CTH OT
STA 108+25 EB - STA 127+28 EB

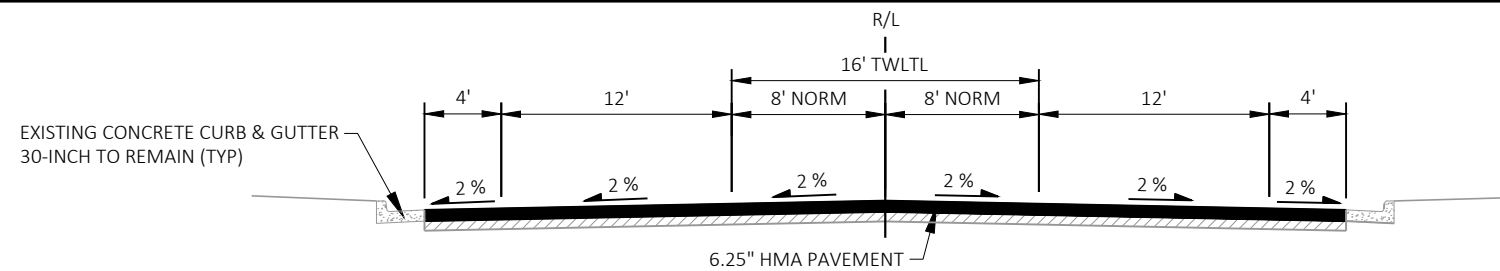


FINISHED TYPICAL SECTION - CTH OT

STA 91+45.64 EB - STA 101+75 EB

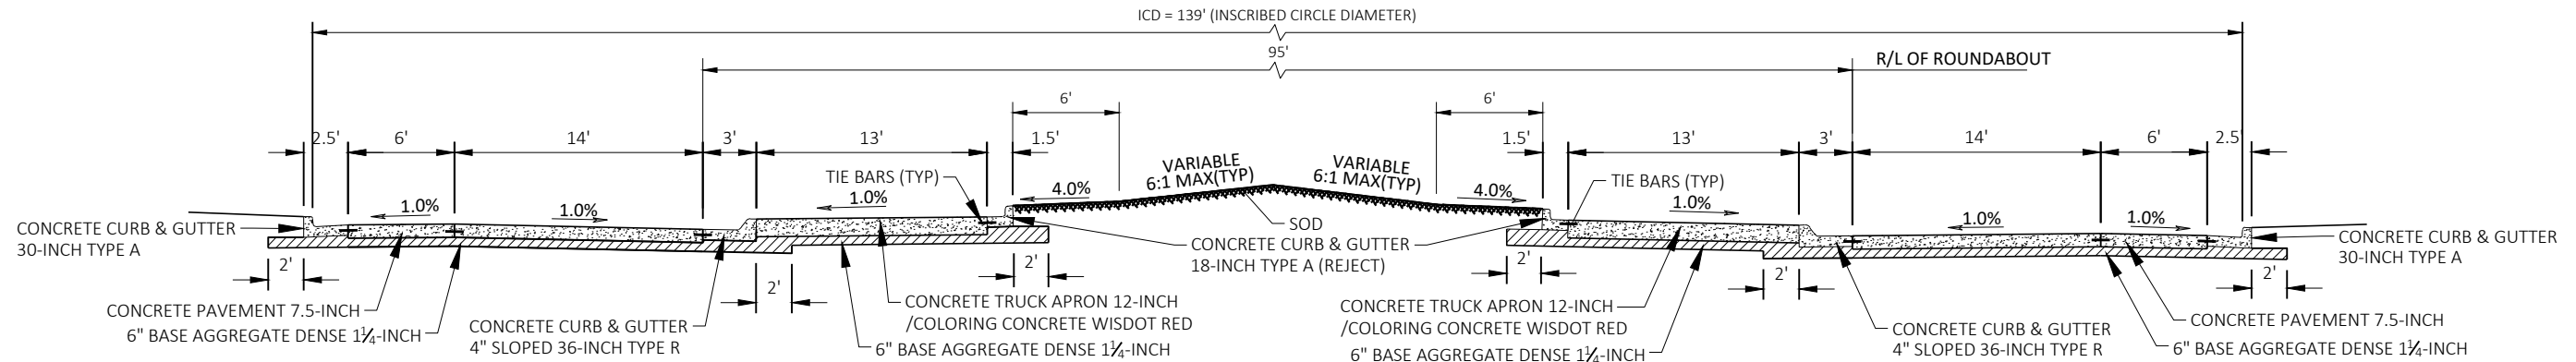


FINISHED TYPICAL SECTION - ROUNDABOUT

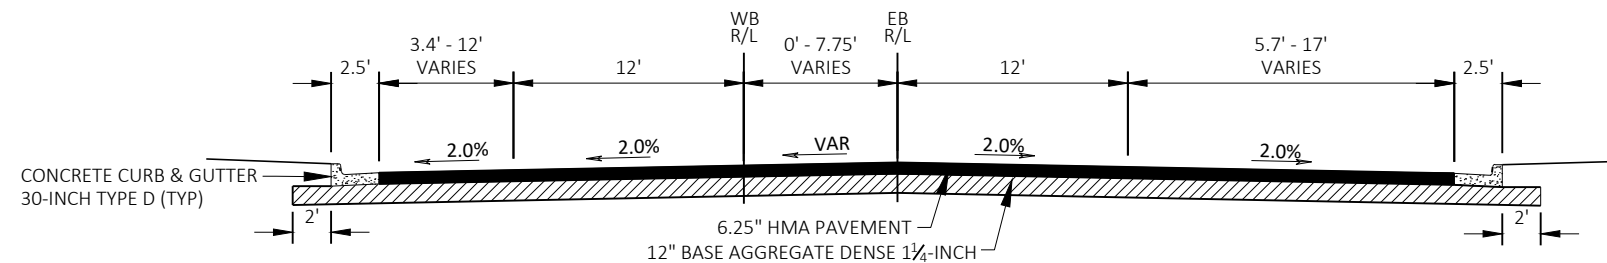


FINISHED TYPICAL SECTION - CTH OT


STA 104+07 EB - STA 108+88 EB
STA 124+27 EB - STA 127+28 EB

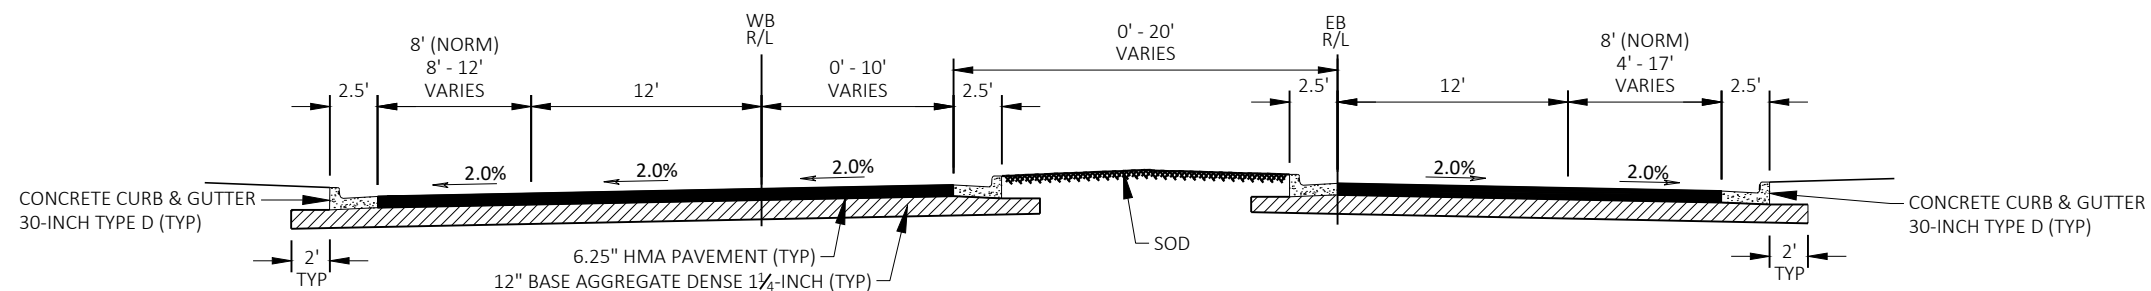


FINISHED TYPICAL SECTION - CTH OT


STA 108+88 EB - STA 112+95 EB
STA 115+20 EB - STA 124+27 EB

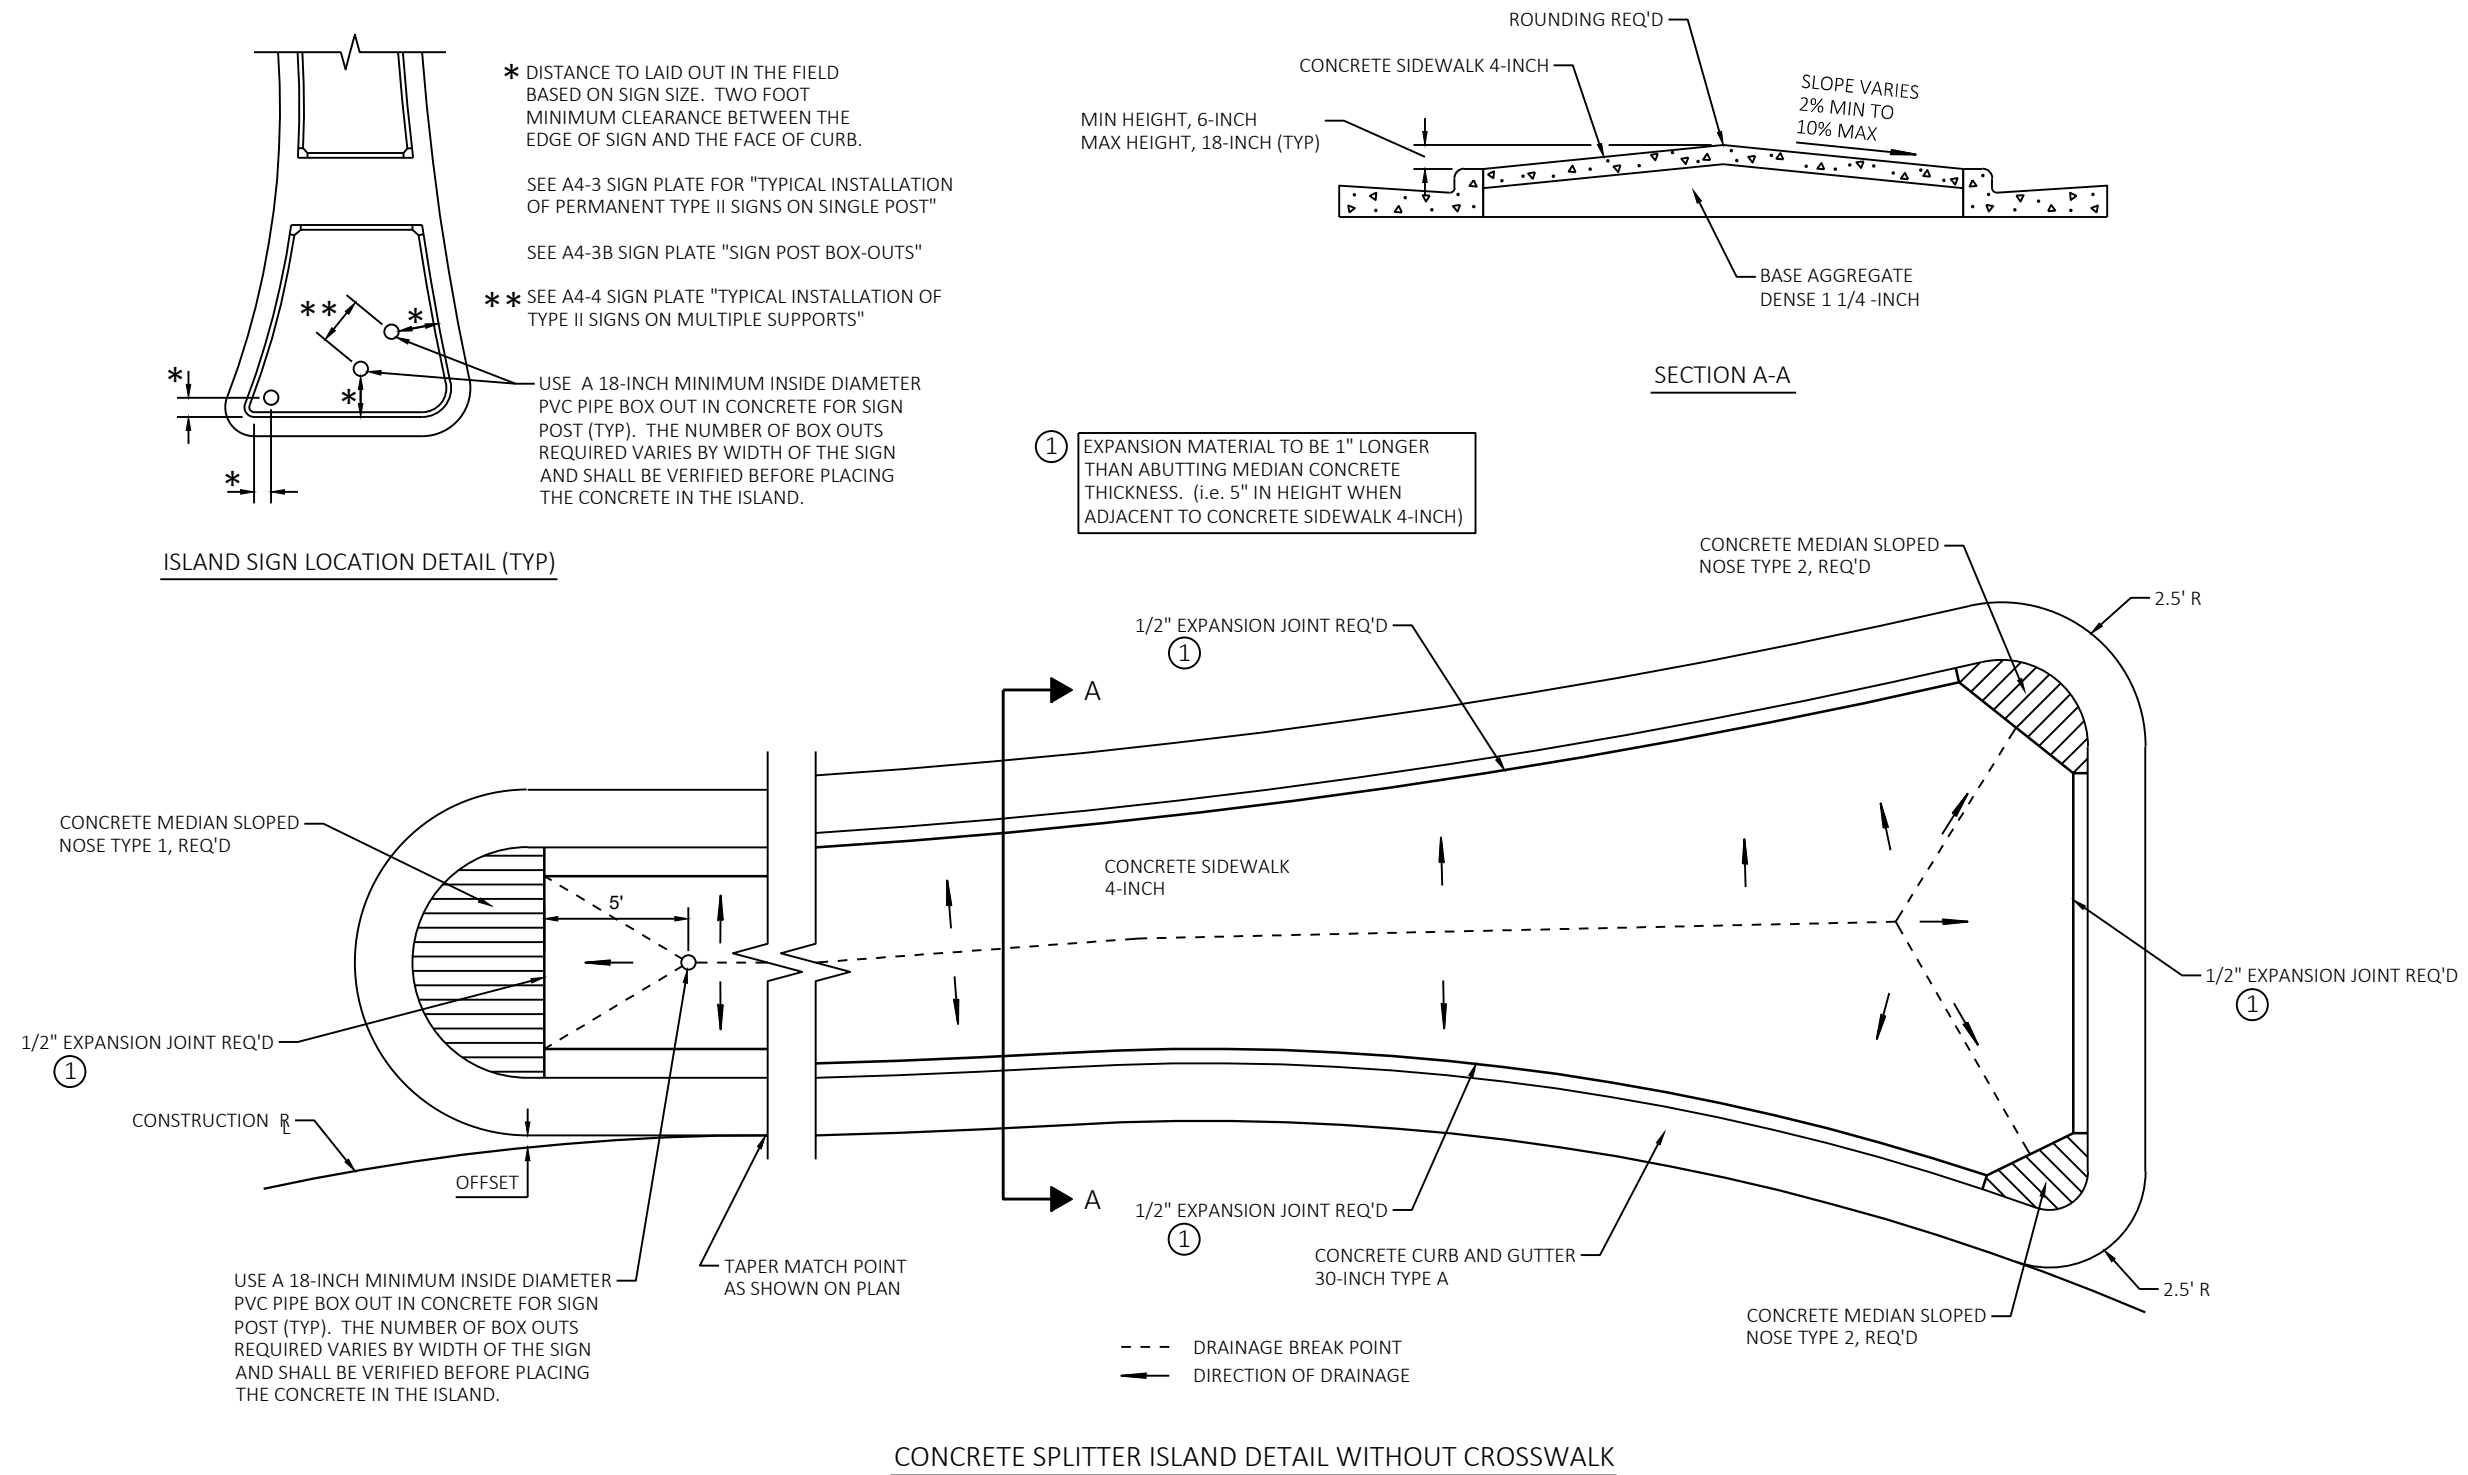

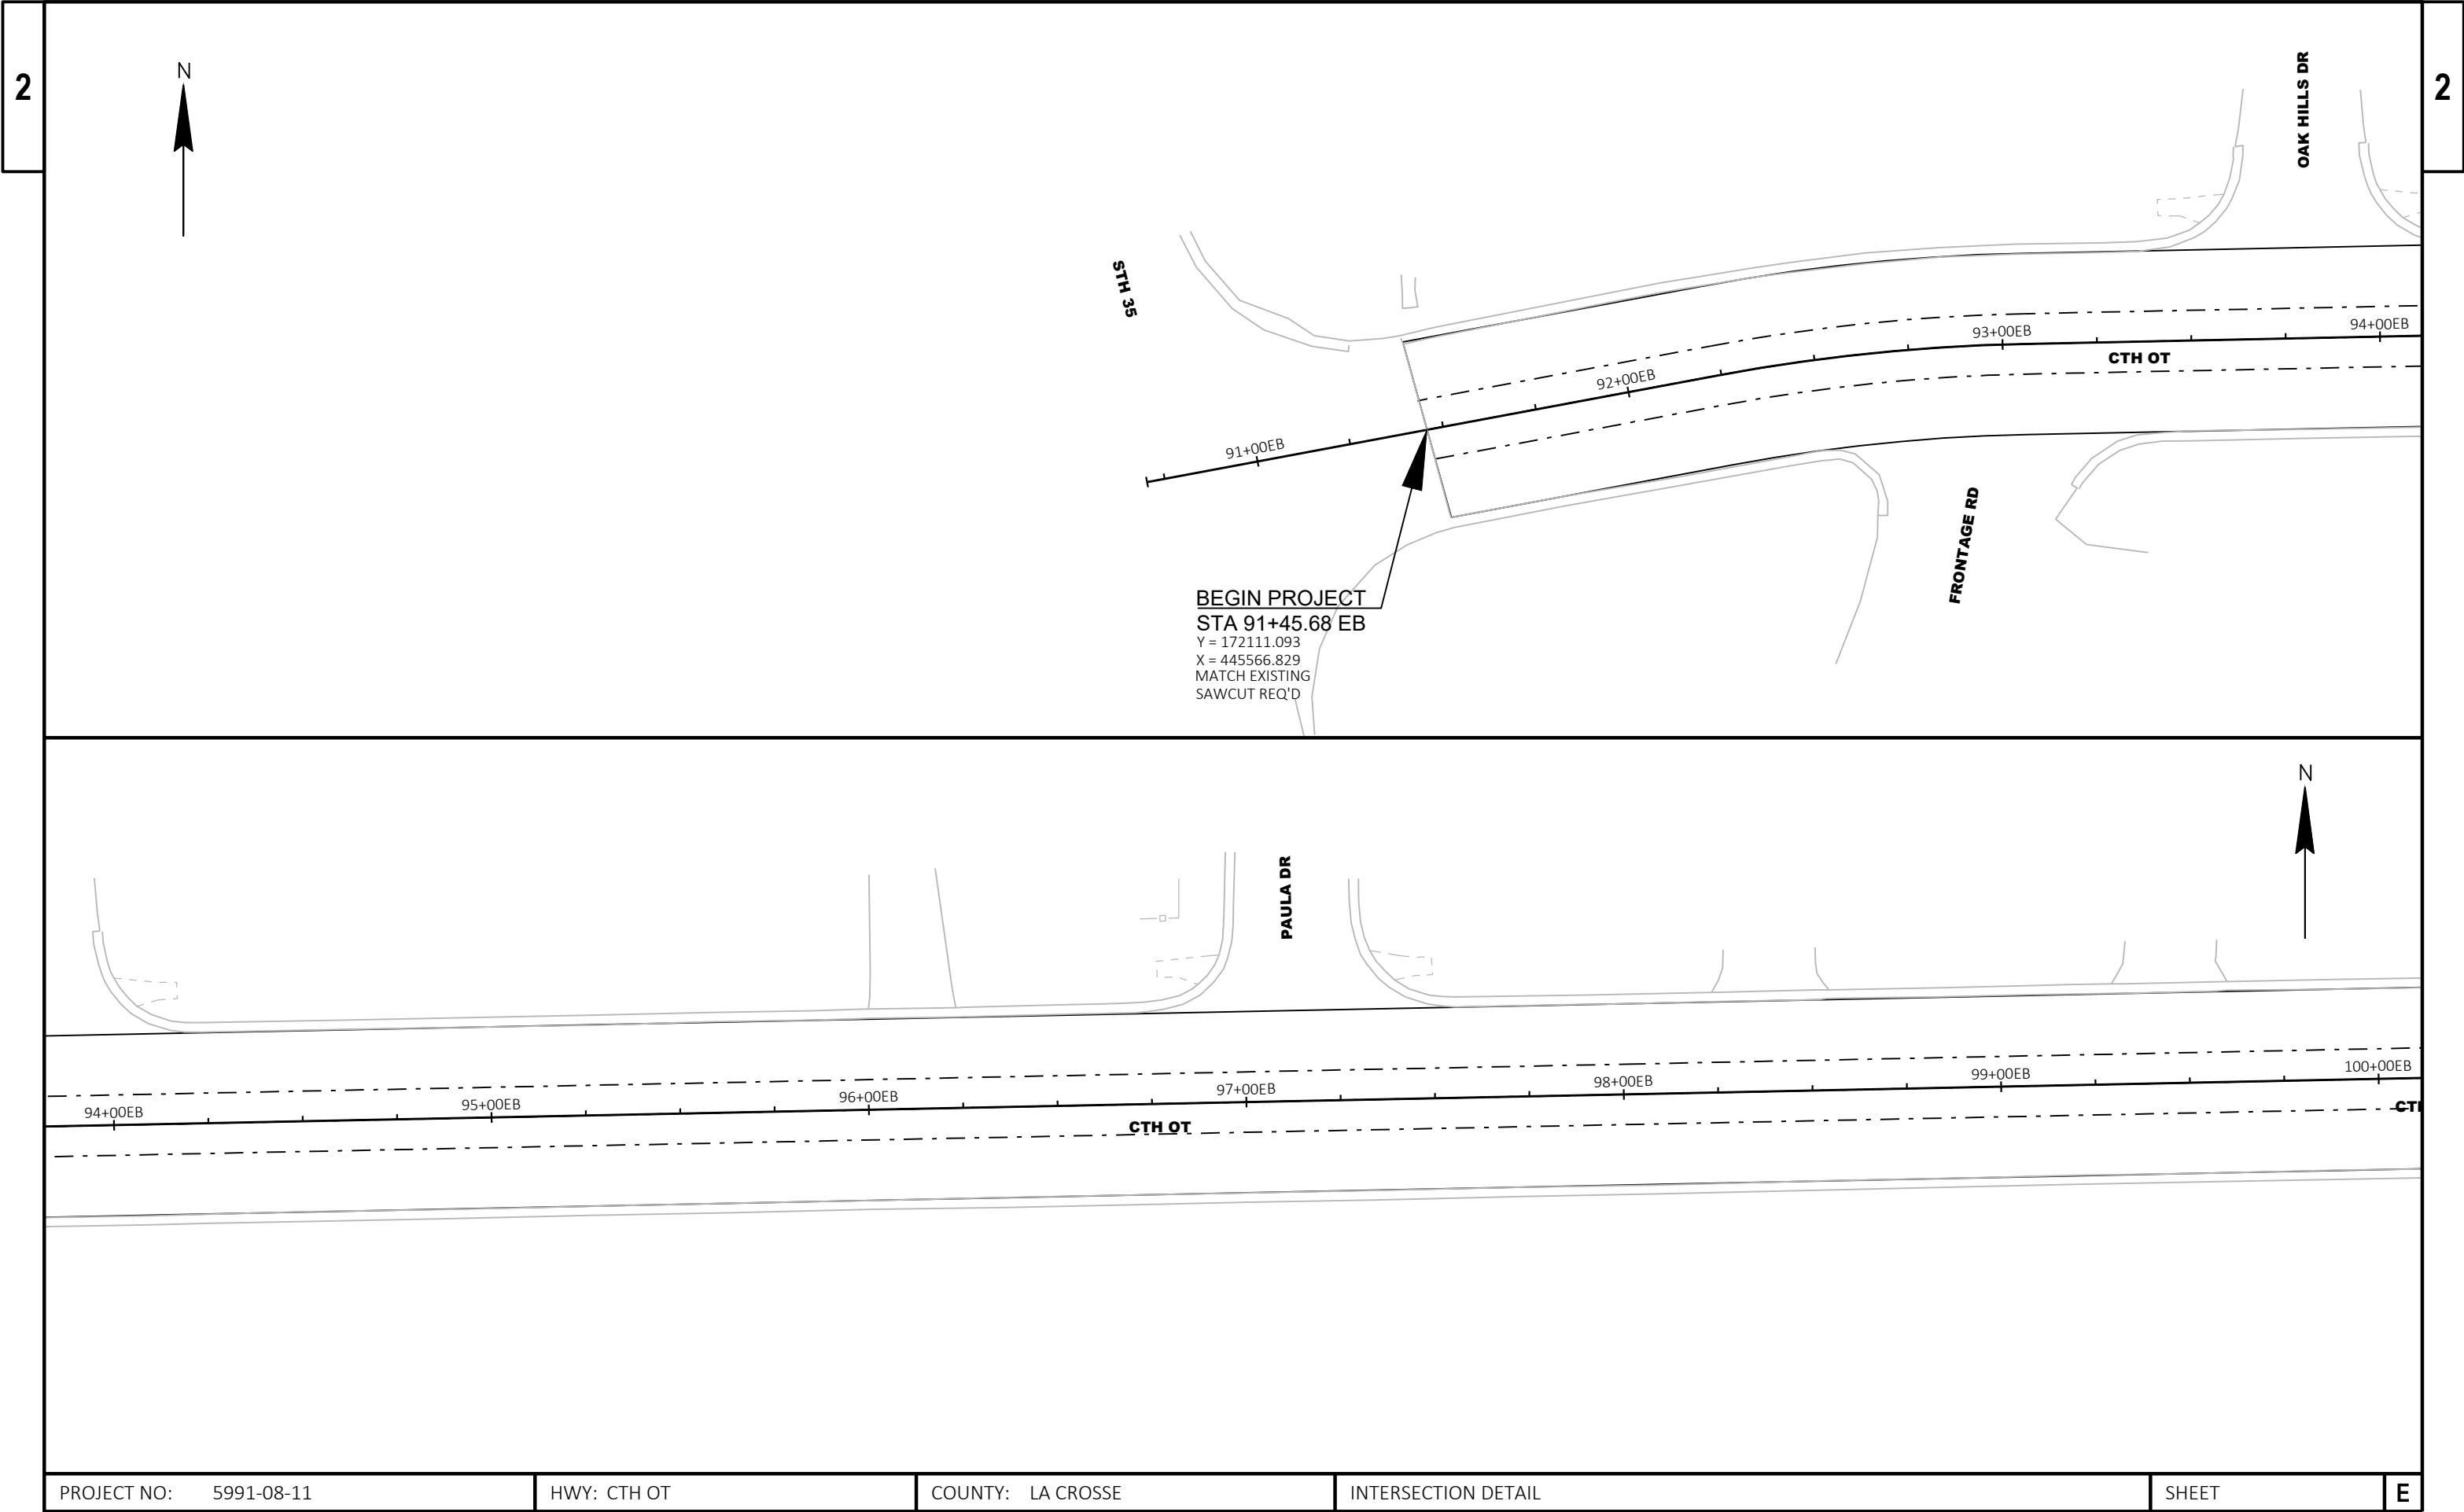


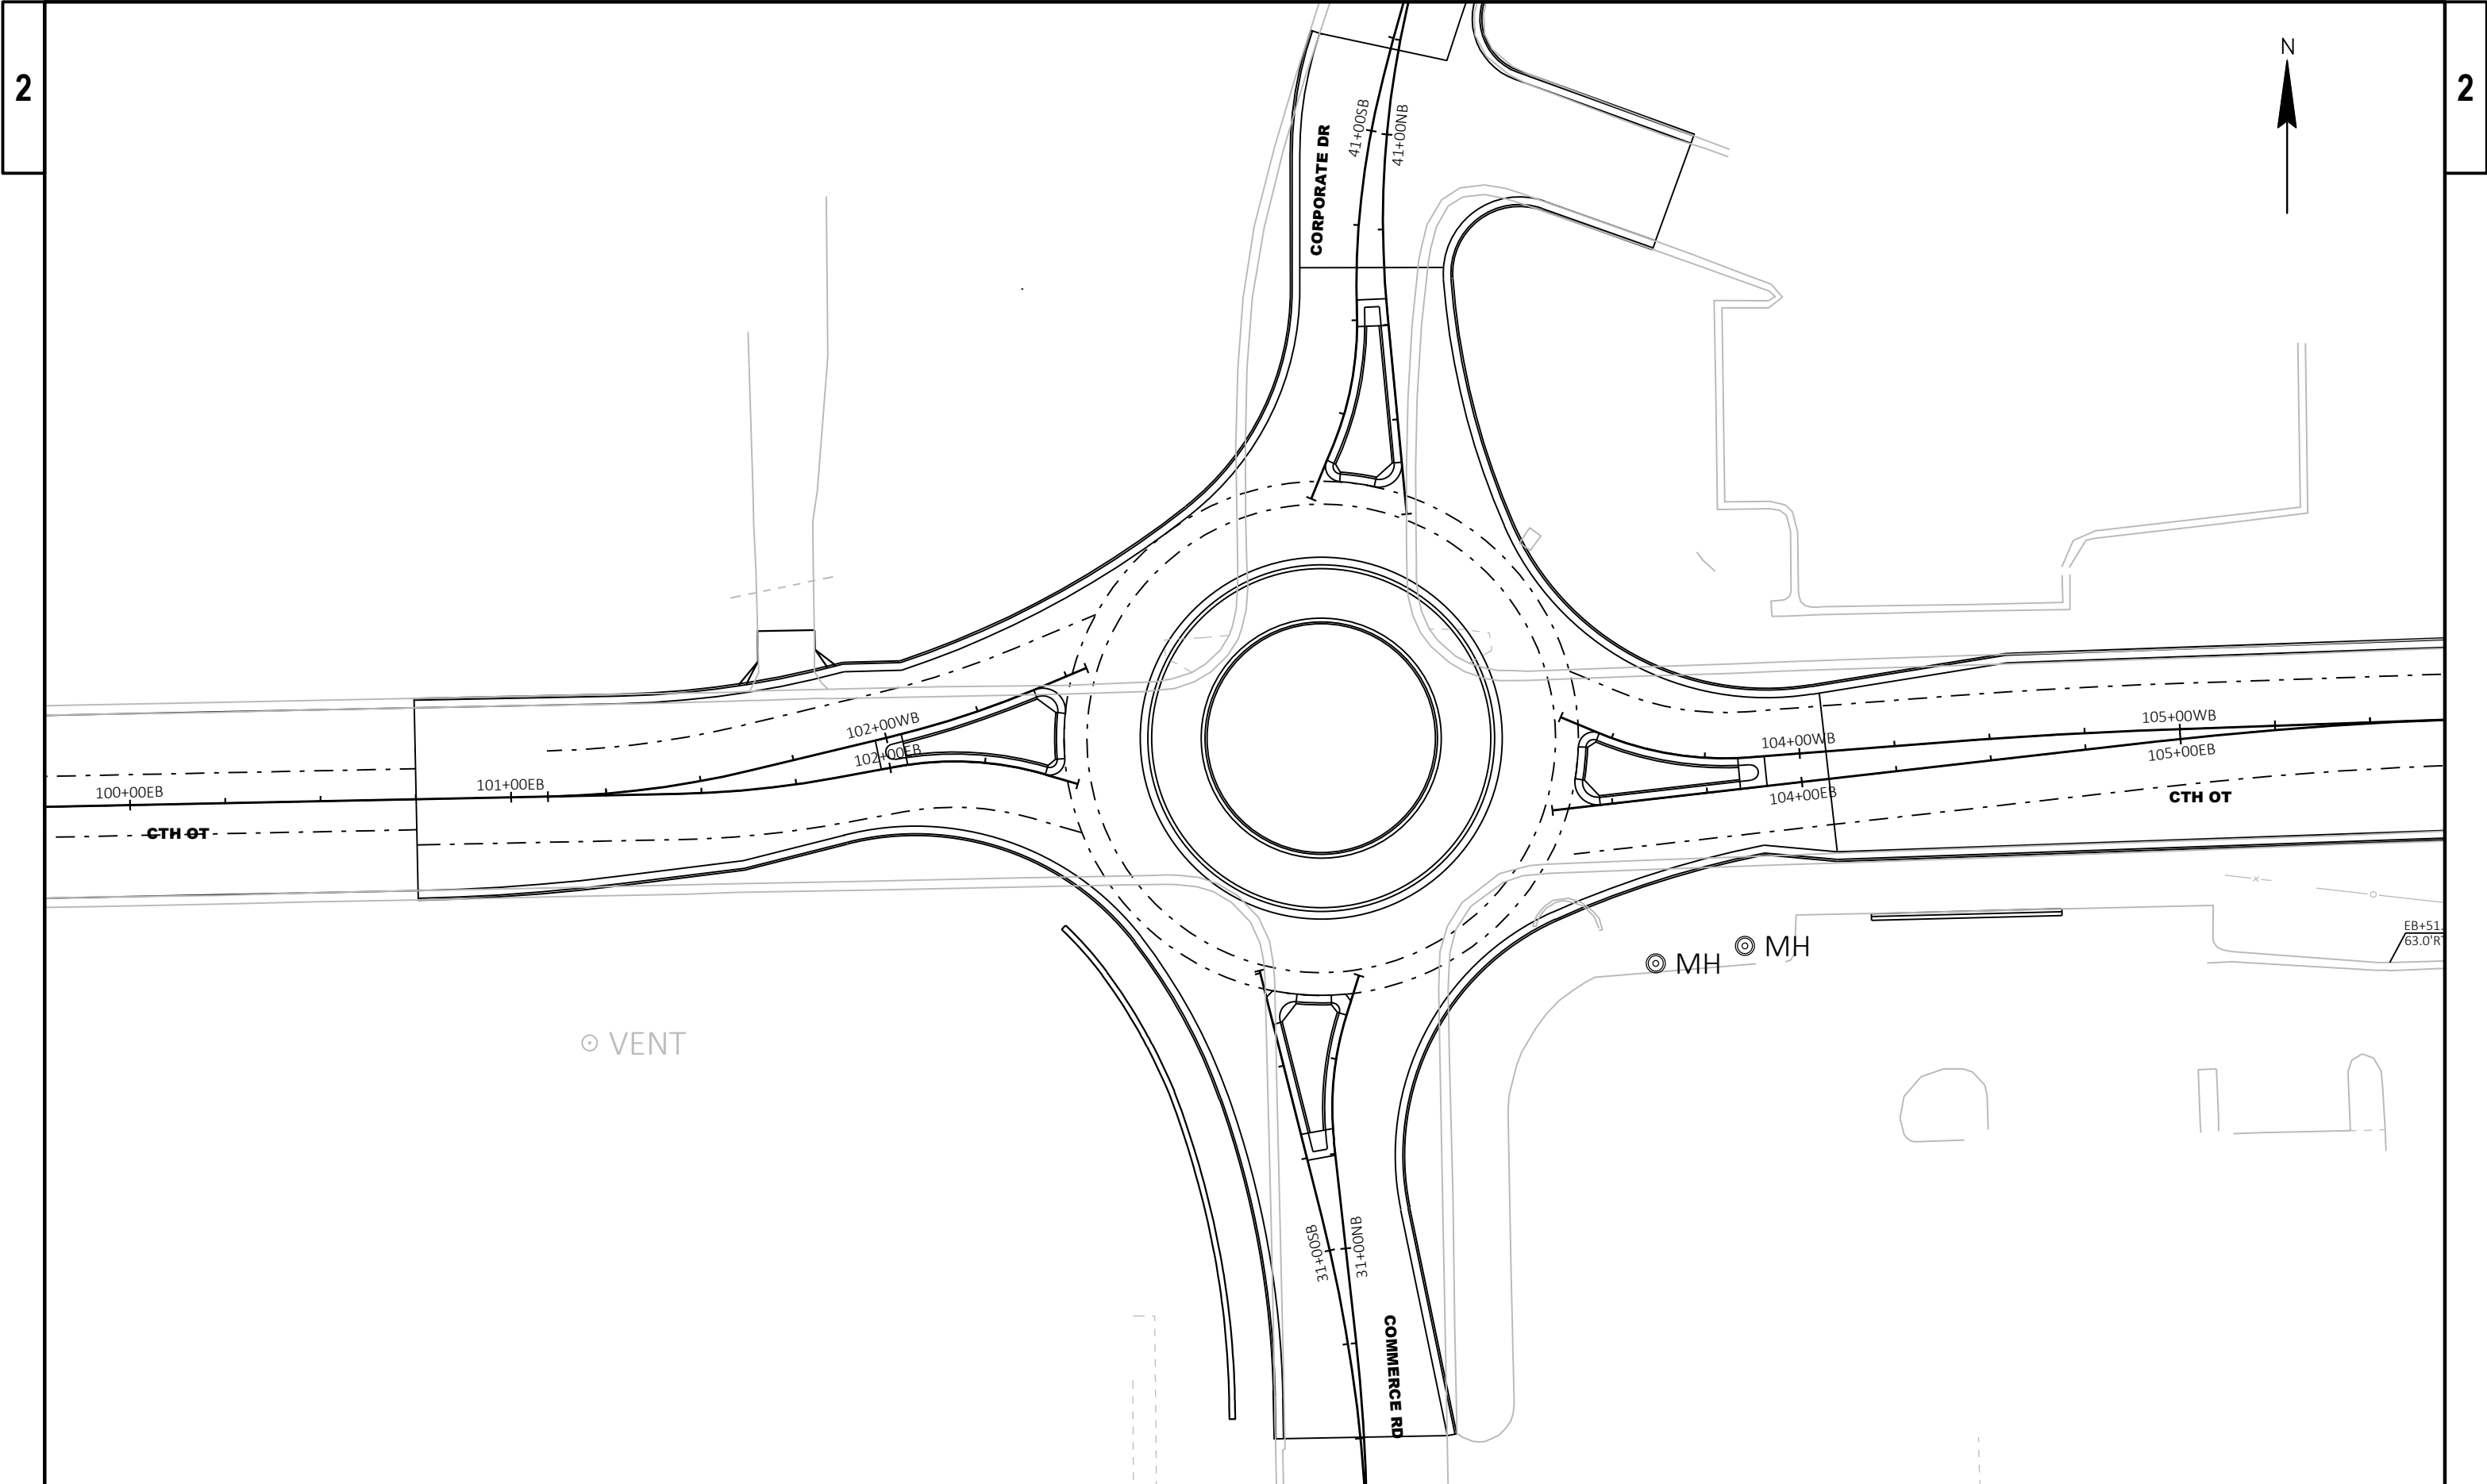


PROJECT NO: 5991-08-11	HWY: CTH OT	COUNTY: LA CROSSE	INTERSECTION DETAIL	SHEET	E
------------------------	-------------	-------------------	---------------------	-------	---

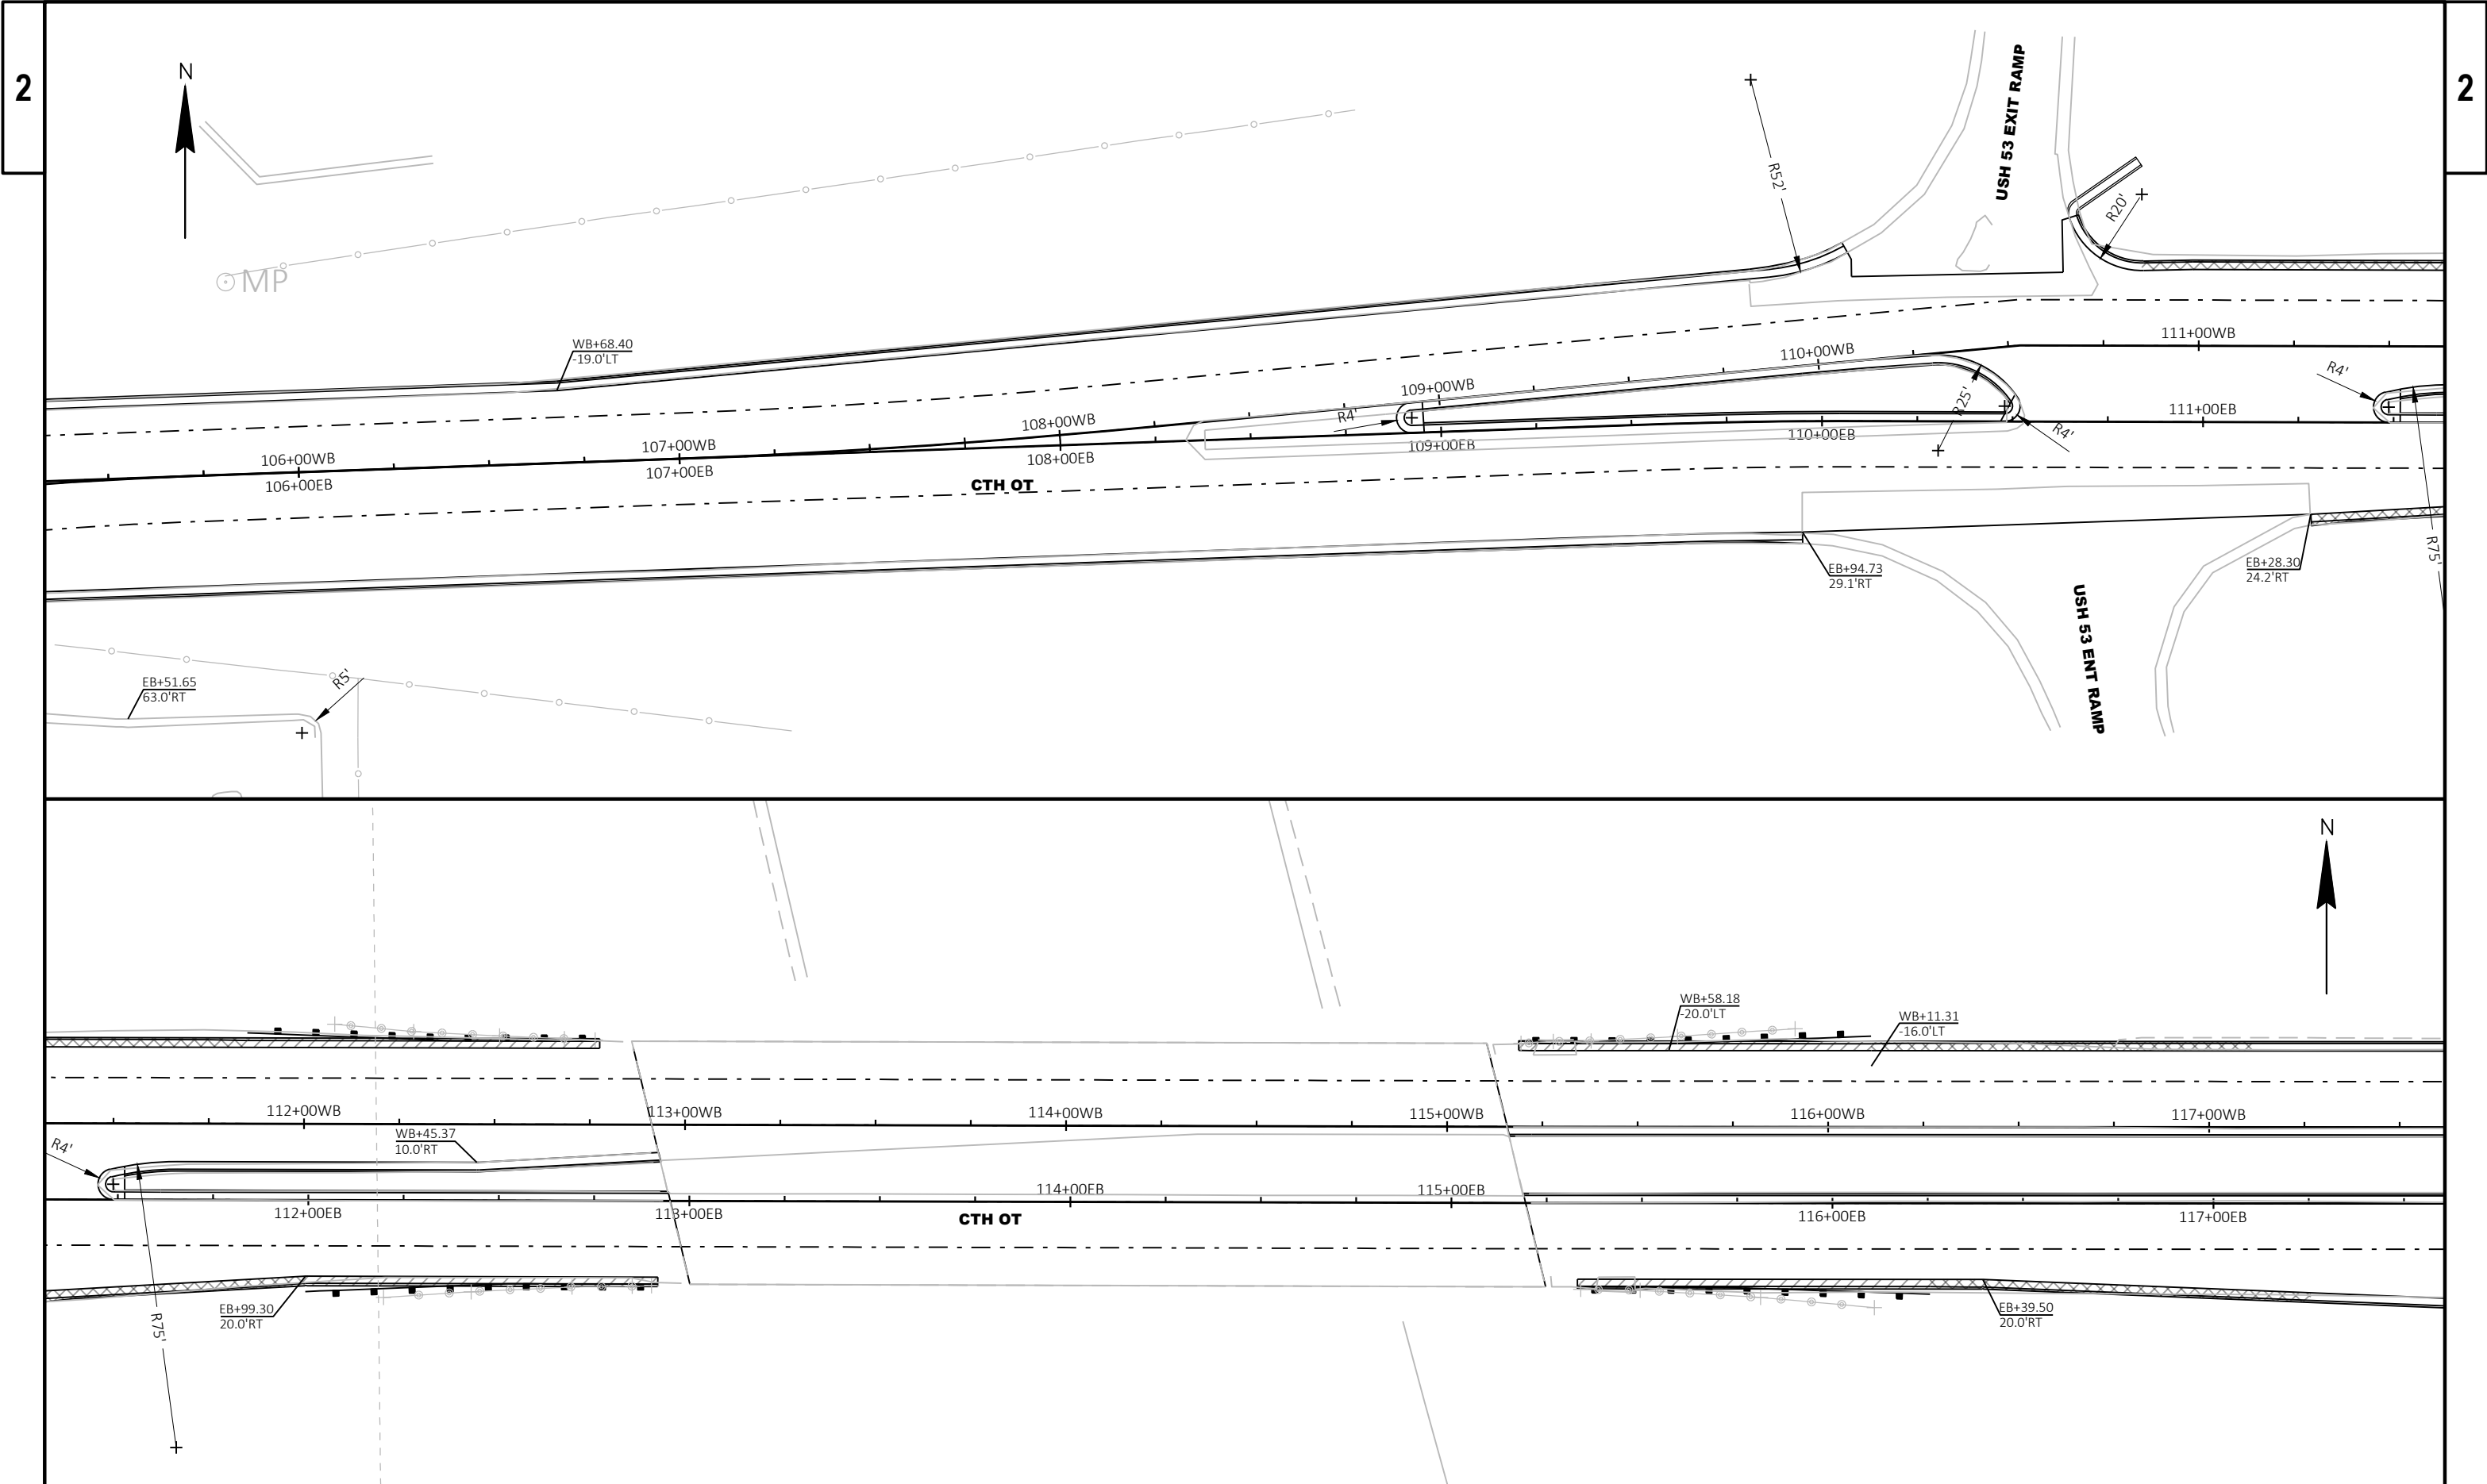


PROJECT NO: 5991-08-11	HWY: CTH OT	COUNTY: LA CROSSE	INTERSECTION DETAIL	SHEET	E
------------------------	-------------	-------------------	---------------------	-------	---

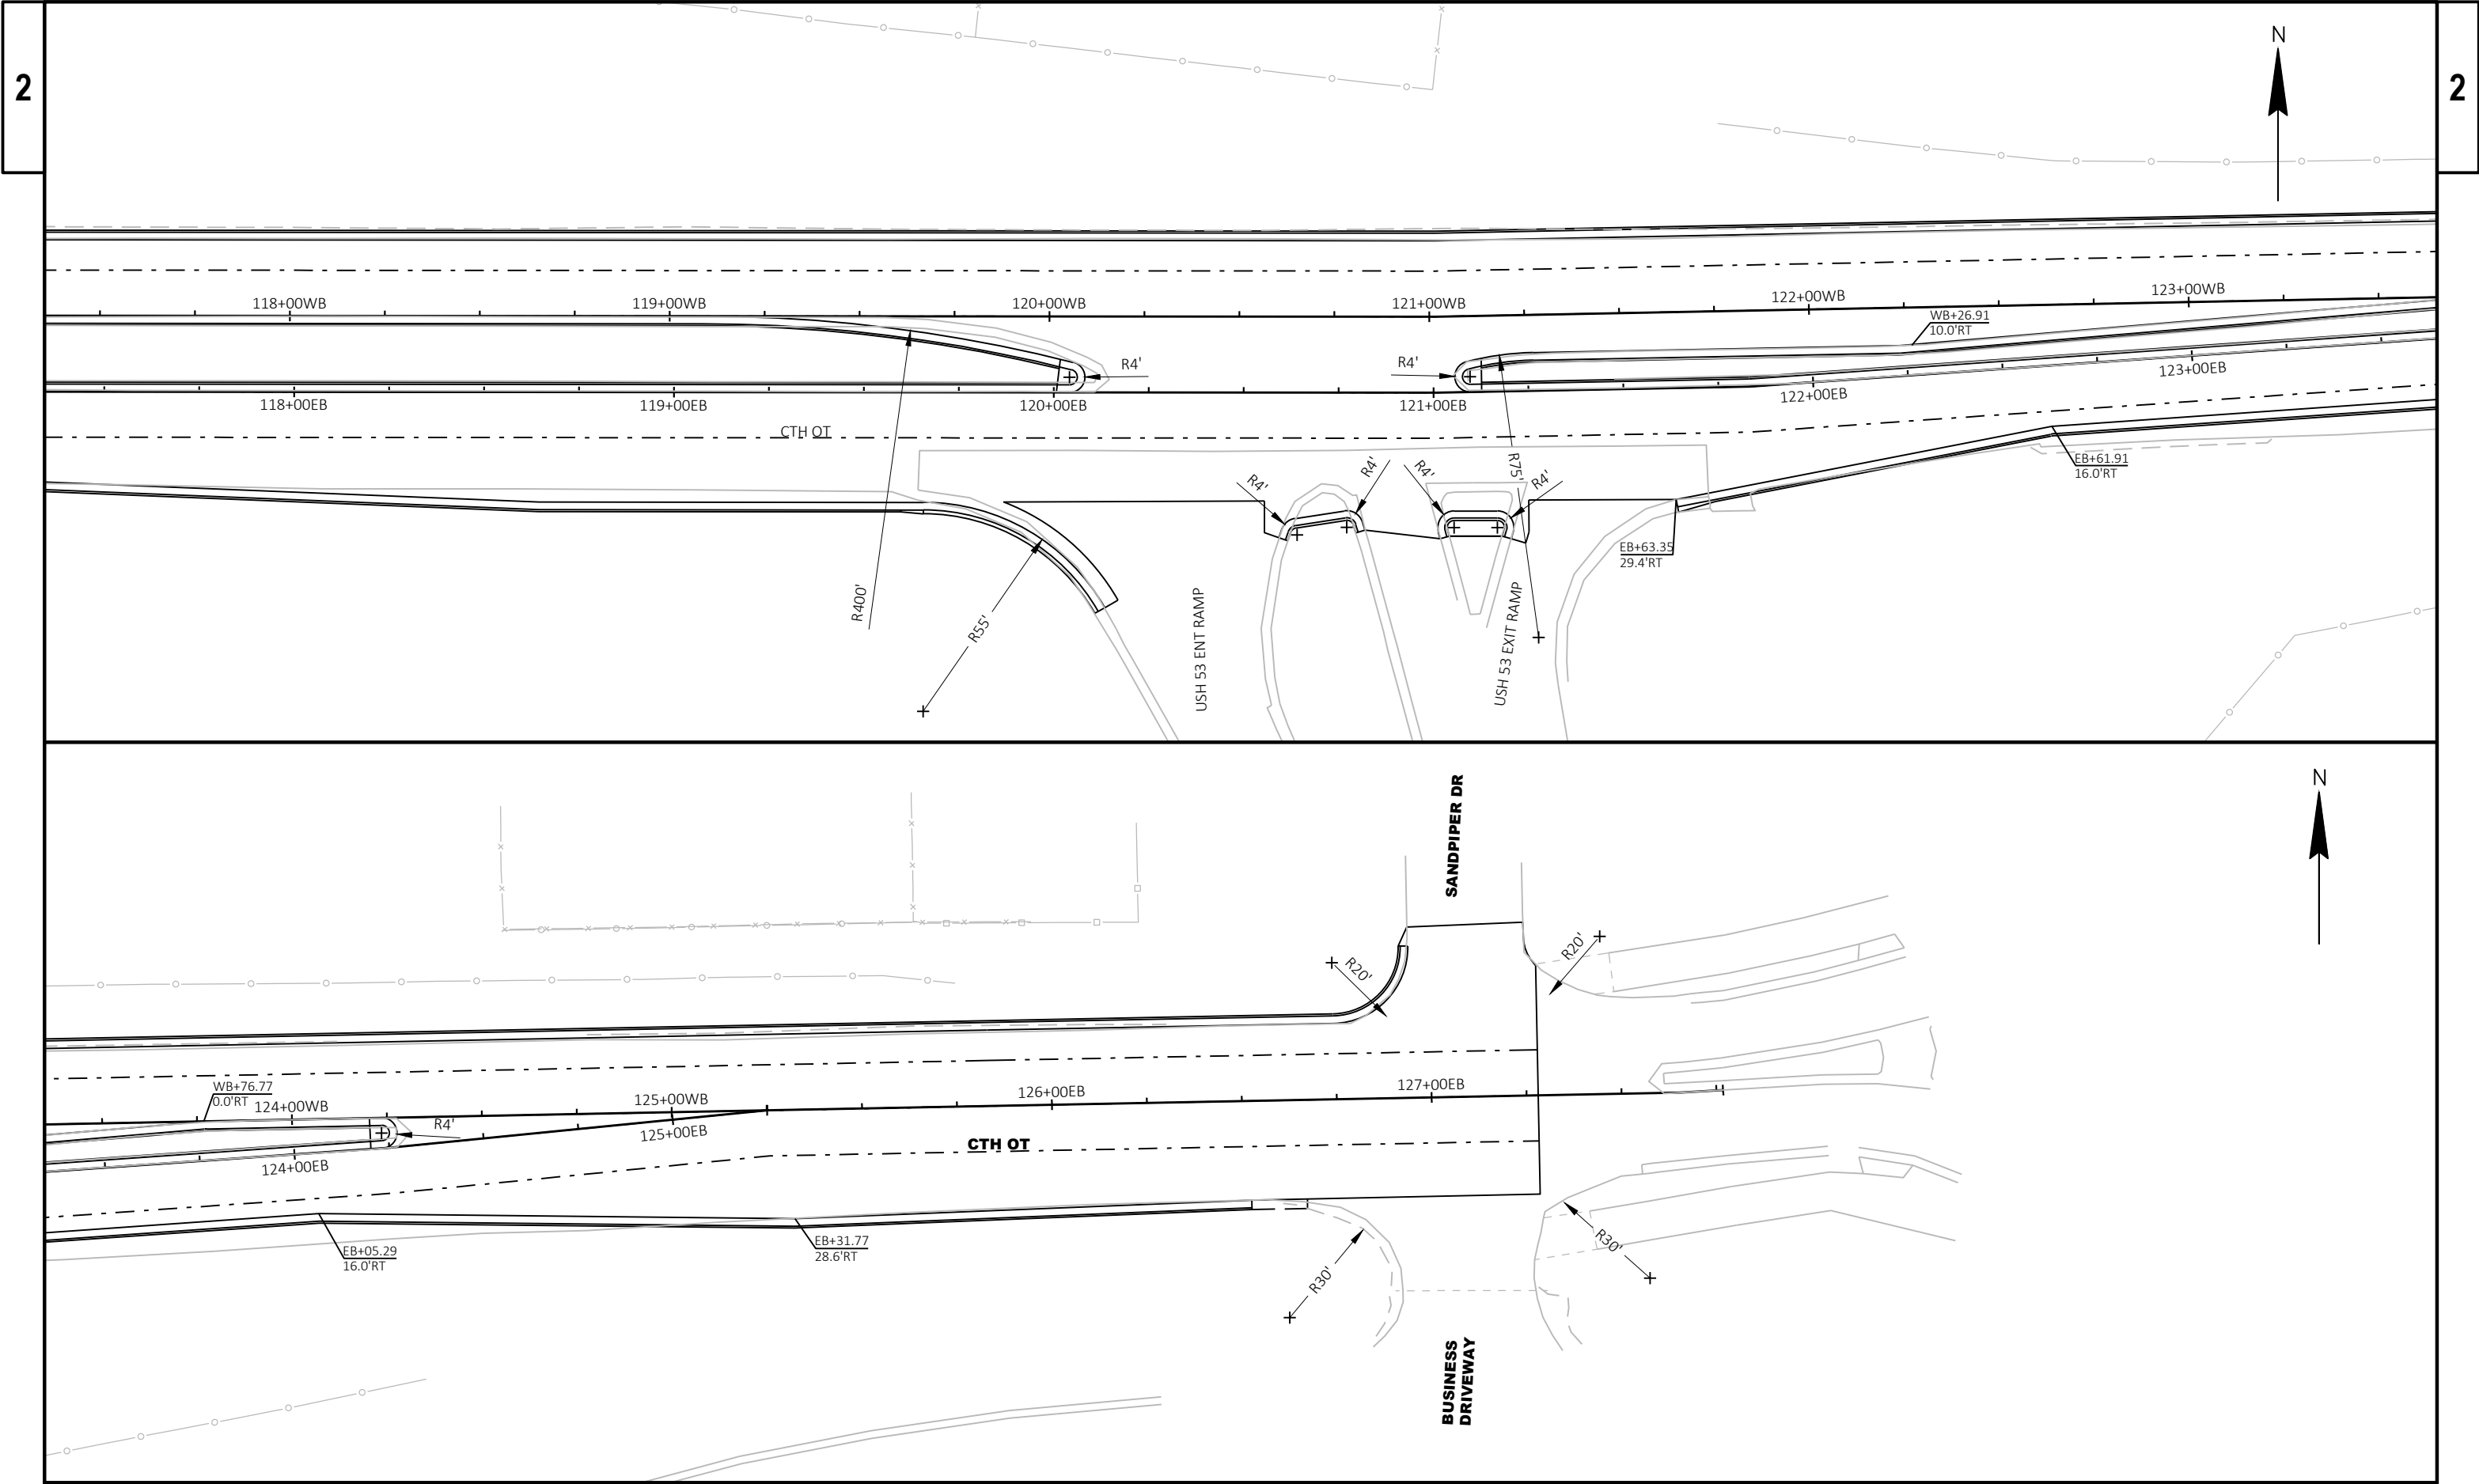


PROJECT NO: 5991-08-11	HWY: CTH OT	COUNTY: LA CROSSE	INTERSECTION DETAIL	SHEET	E
------------------------	-------------	-------------------	---------------------	-------	---

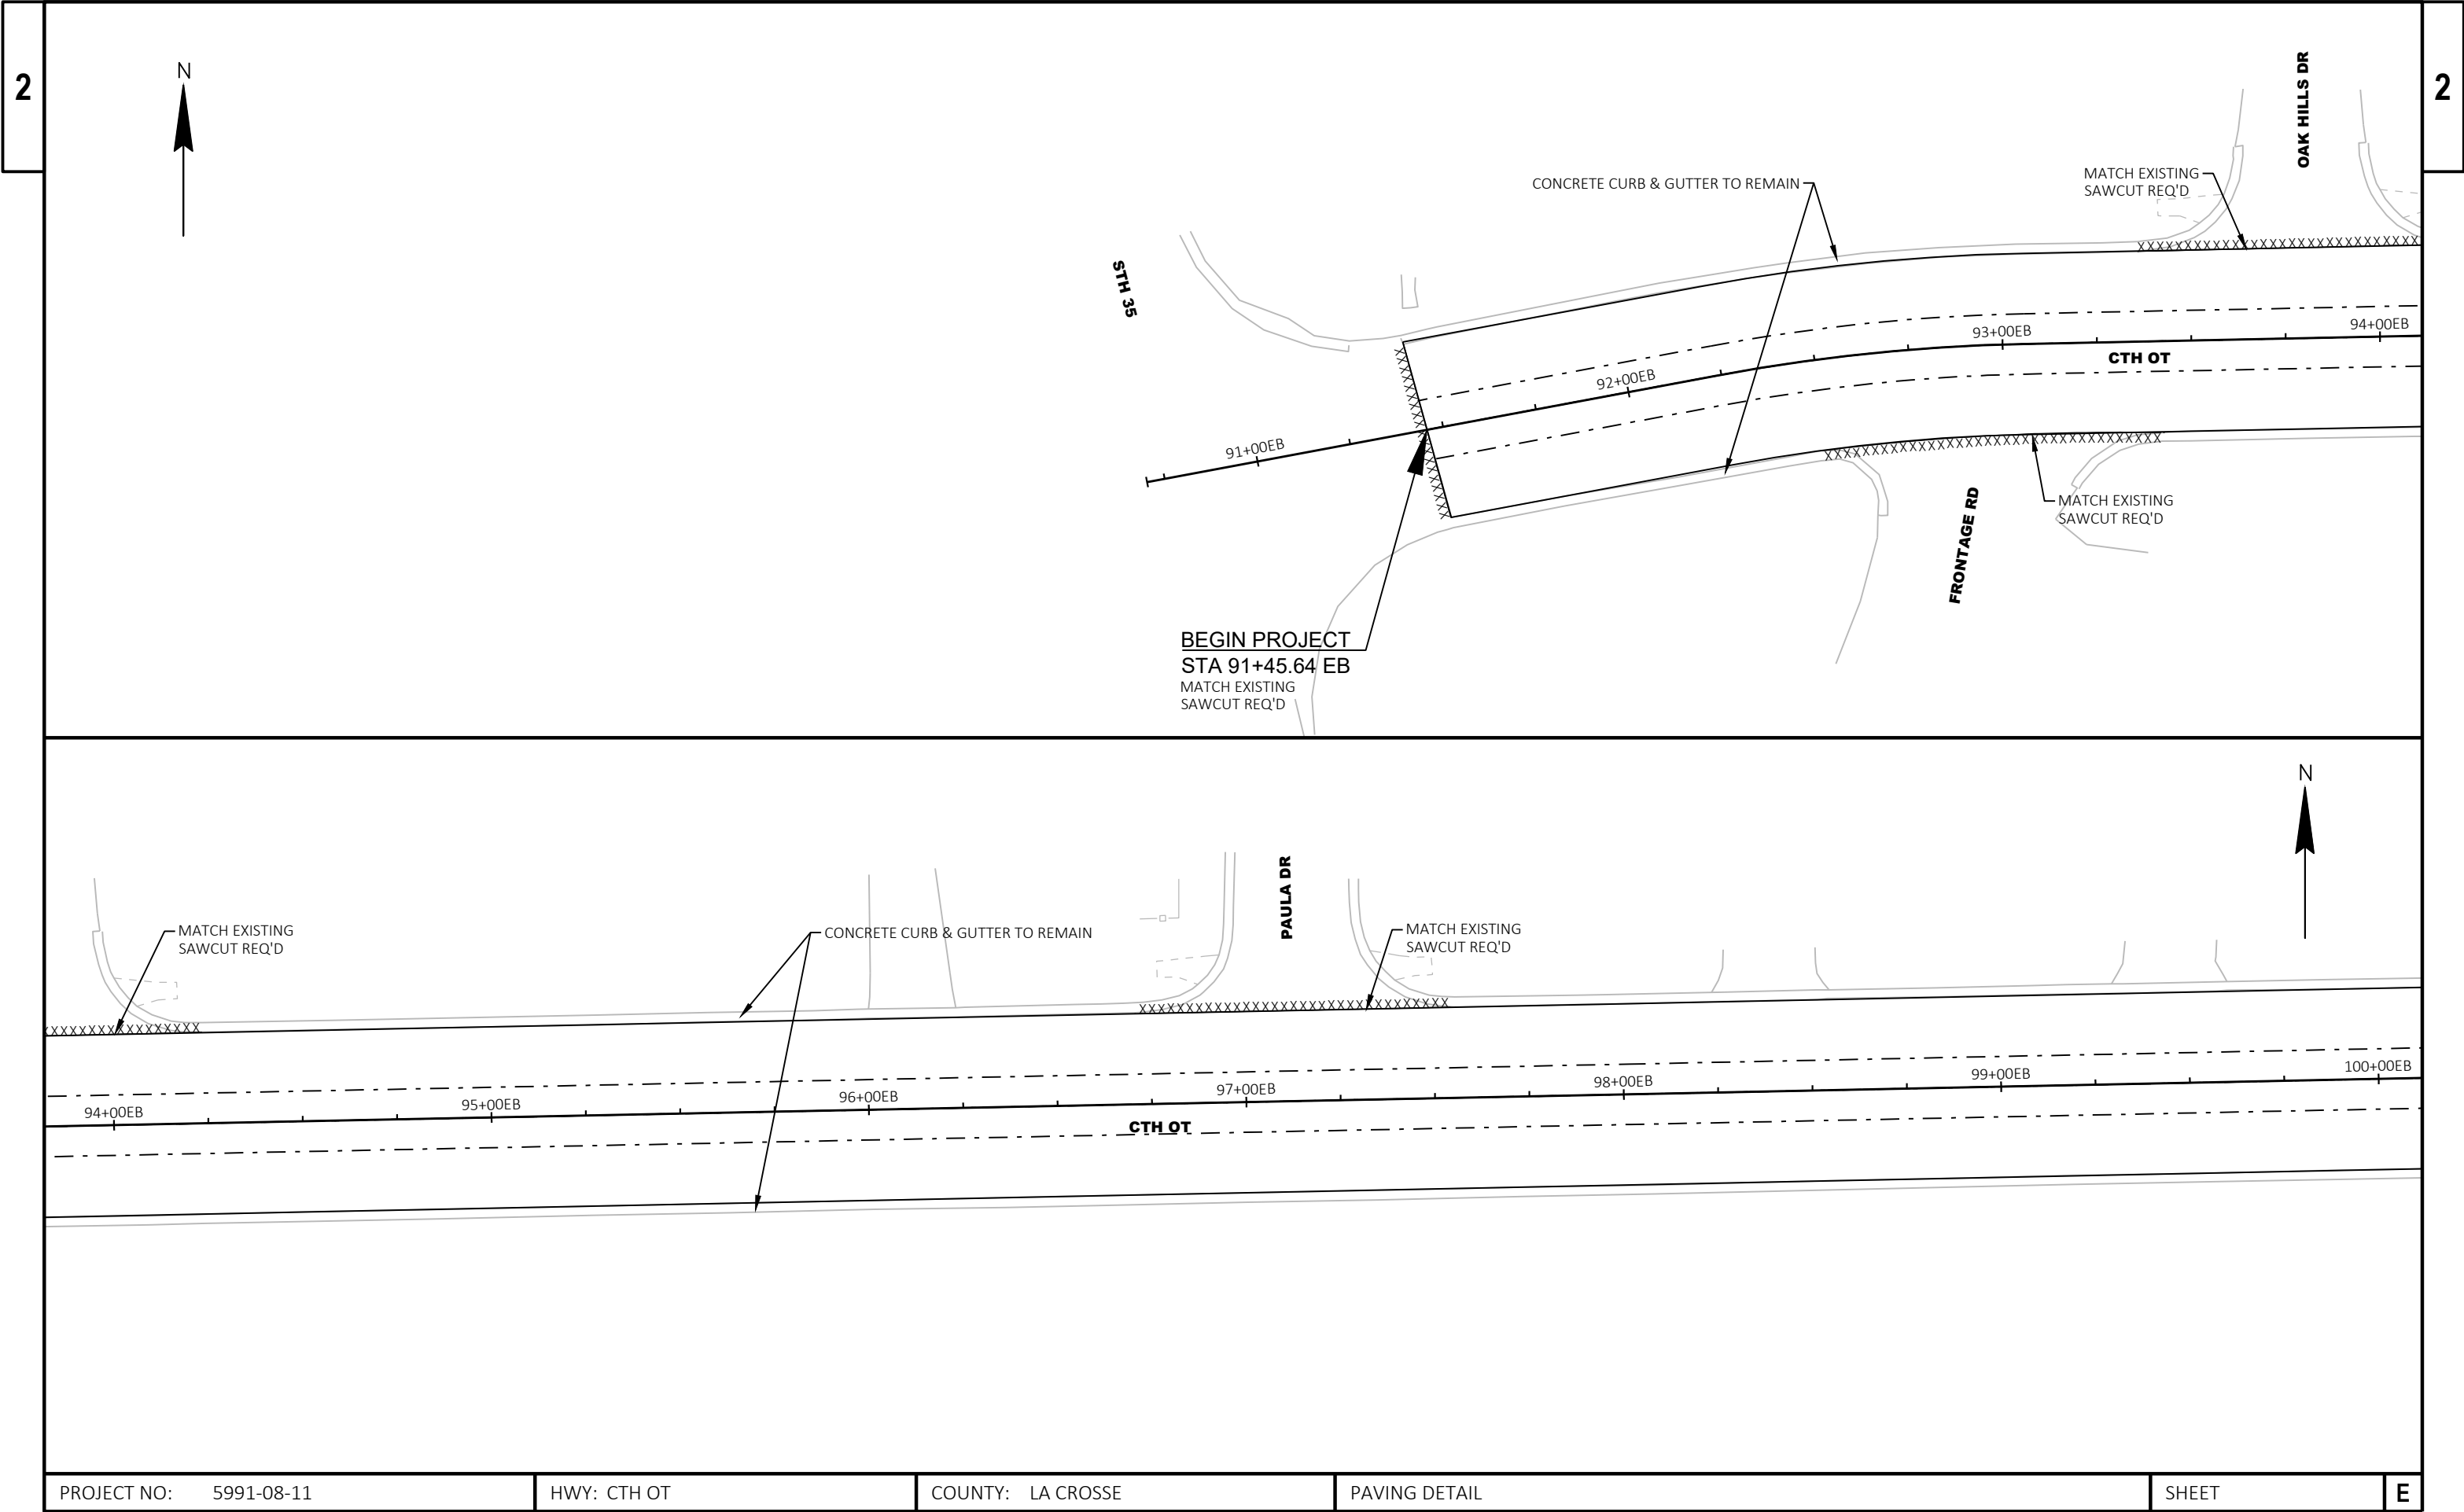


PROJECT NO: 5991-08-11	HWY: CTH OT	COUNTY: LA CROSSE	PAVING DETAIL	SHEET	E
------------------------	-------------	-------------------	---------------	-------	---

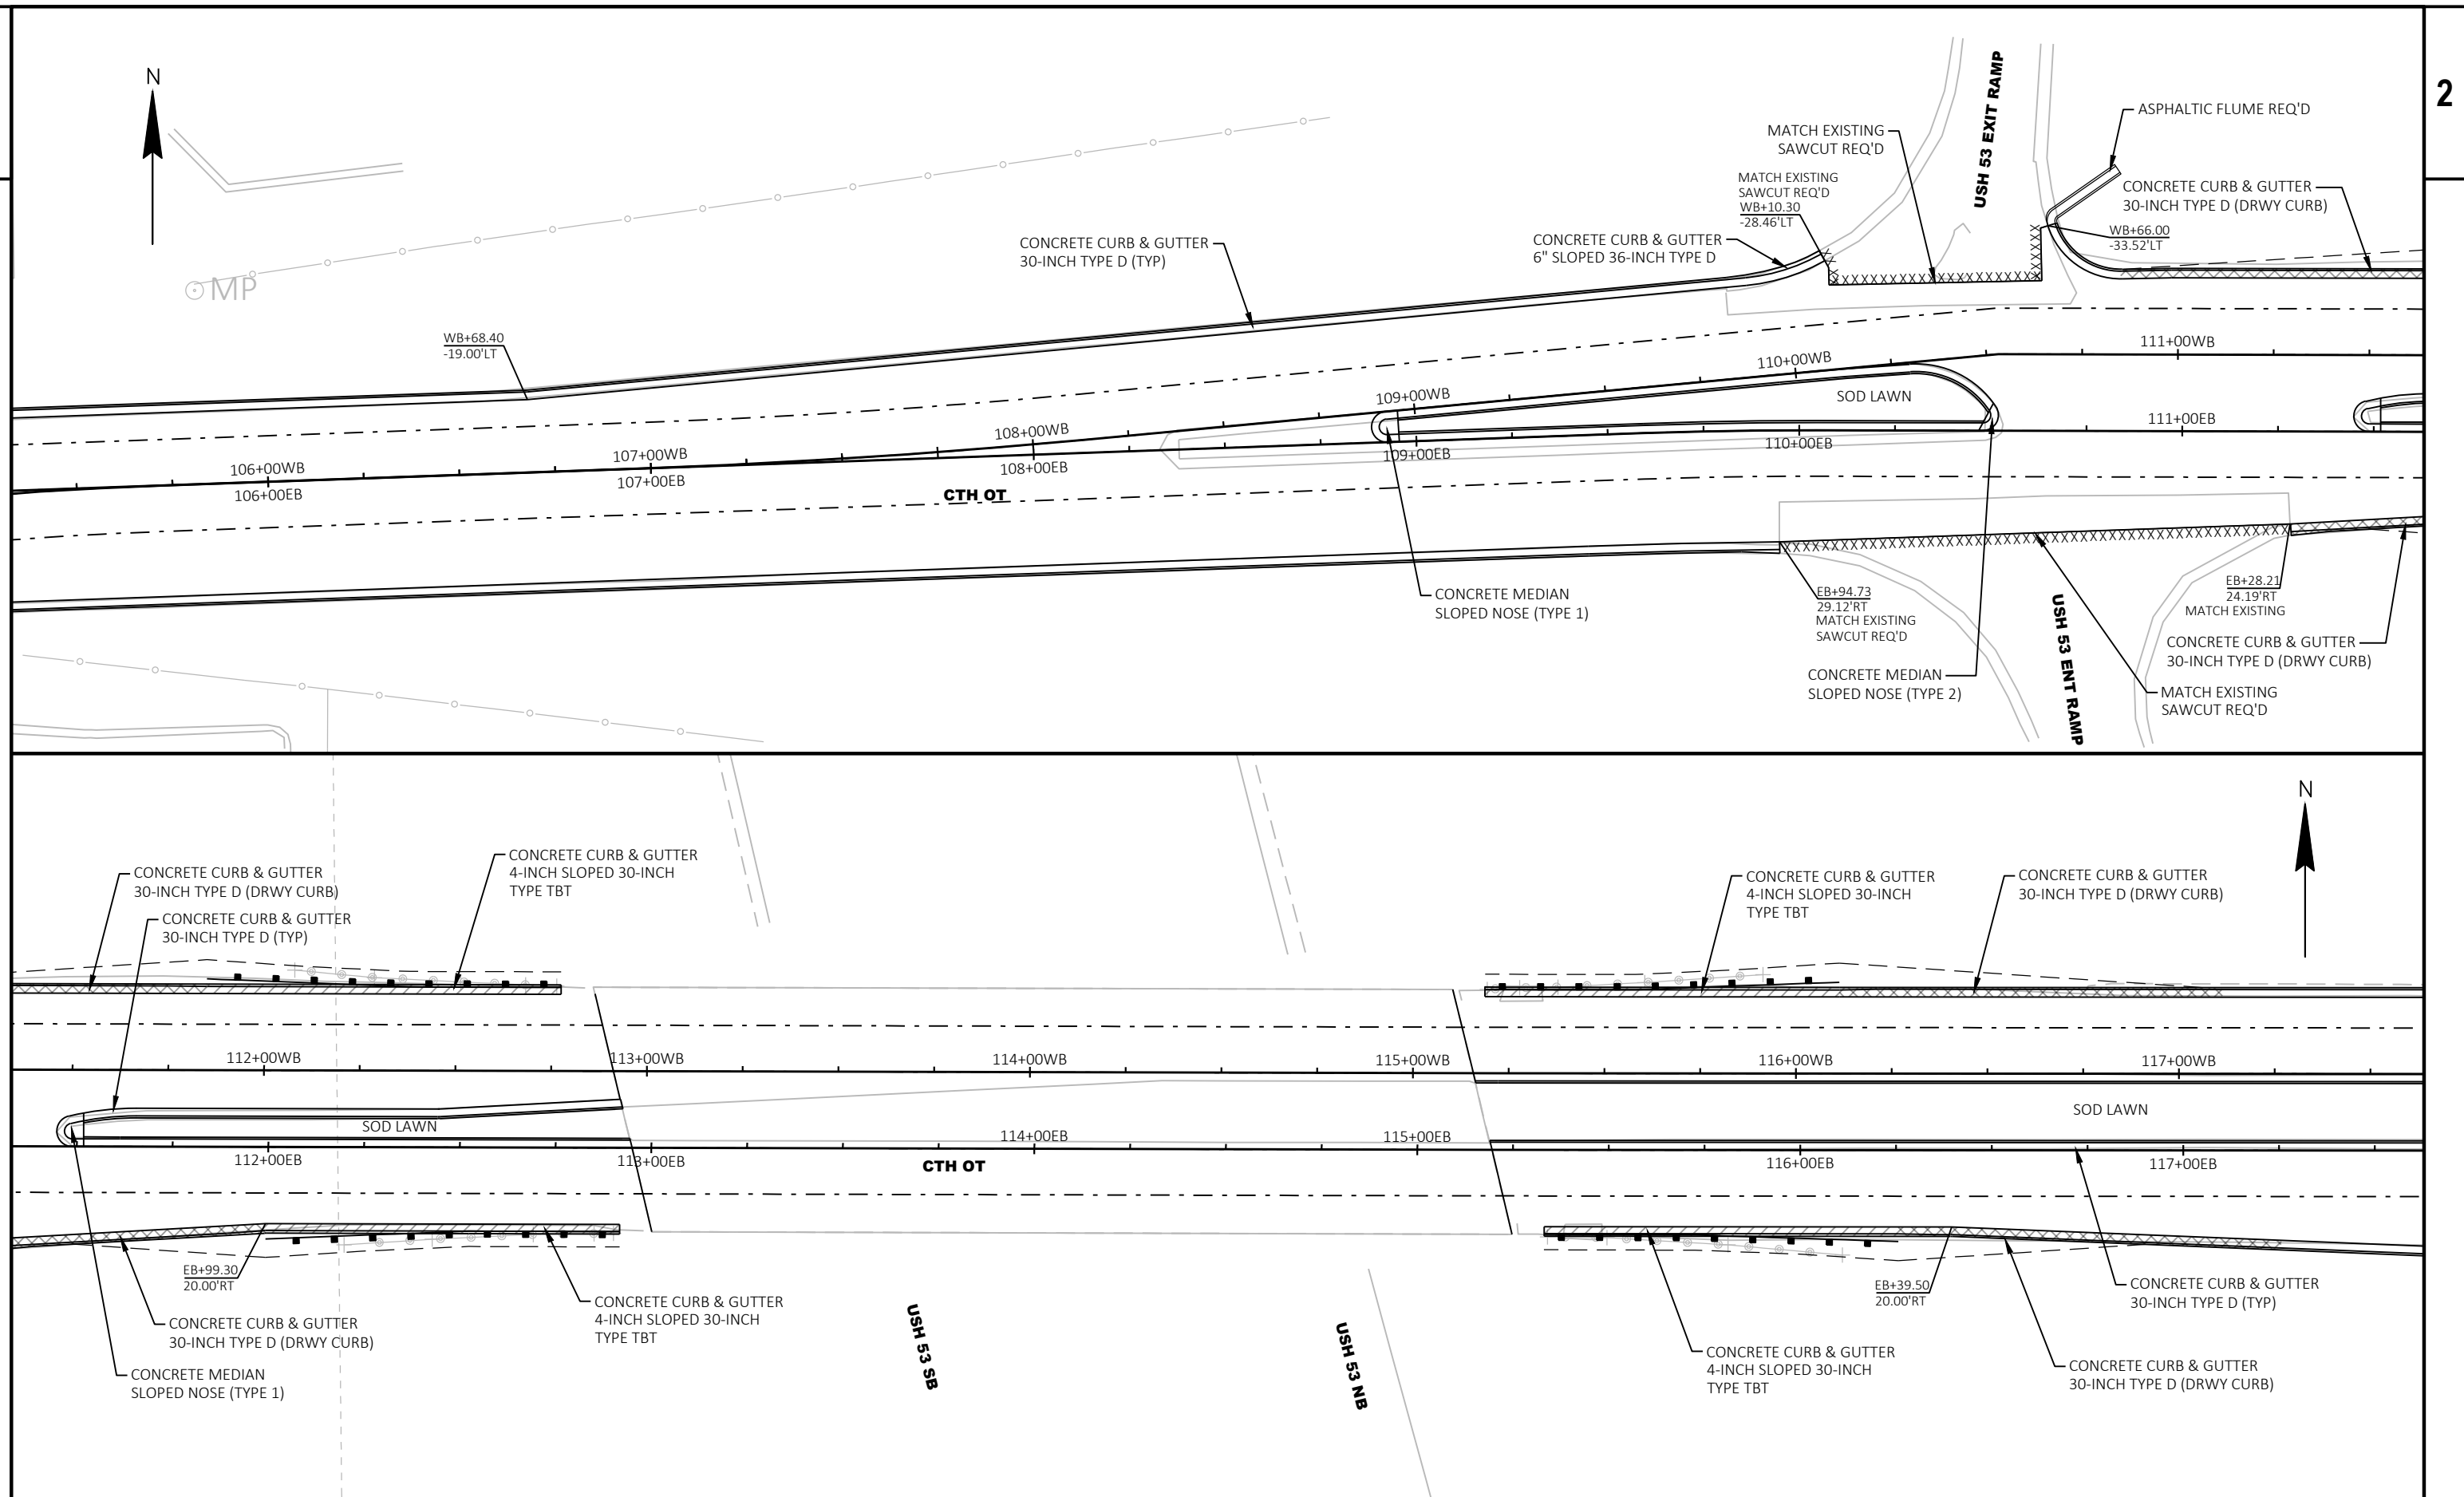


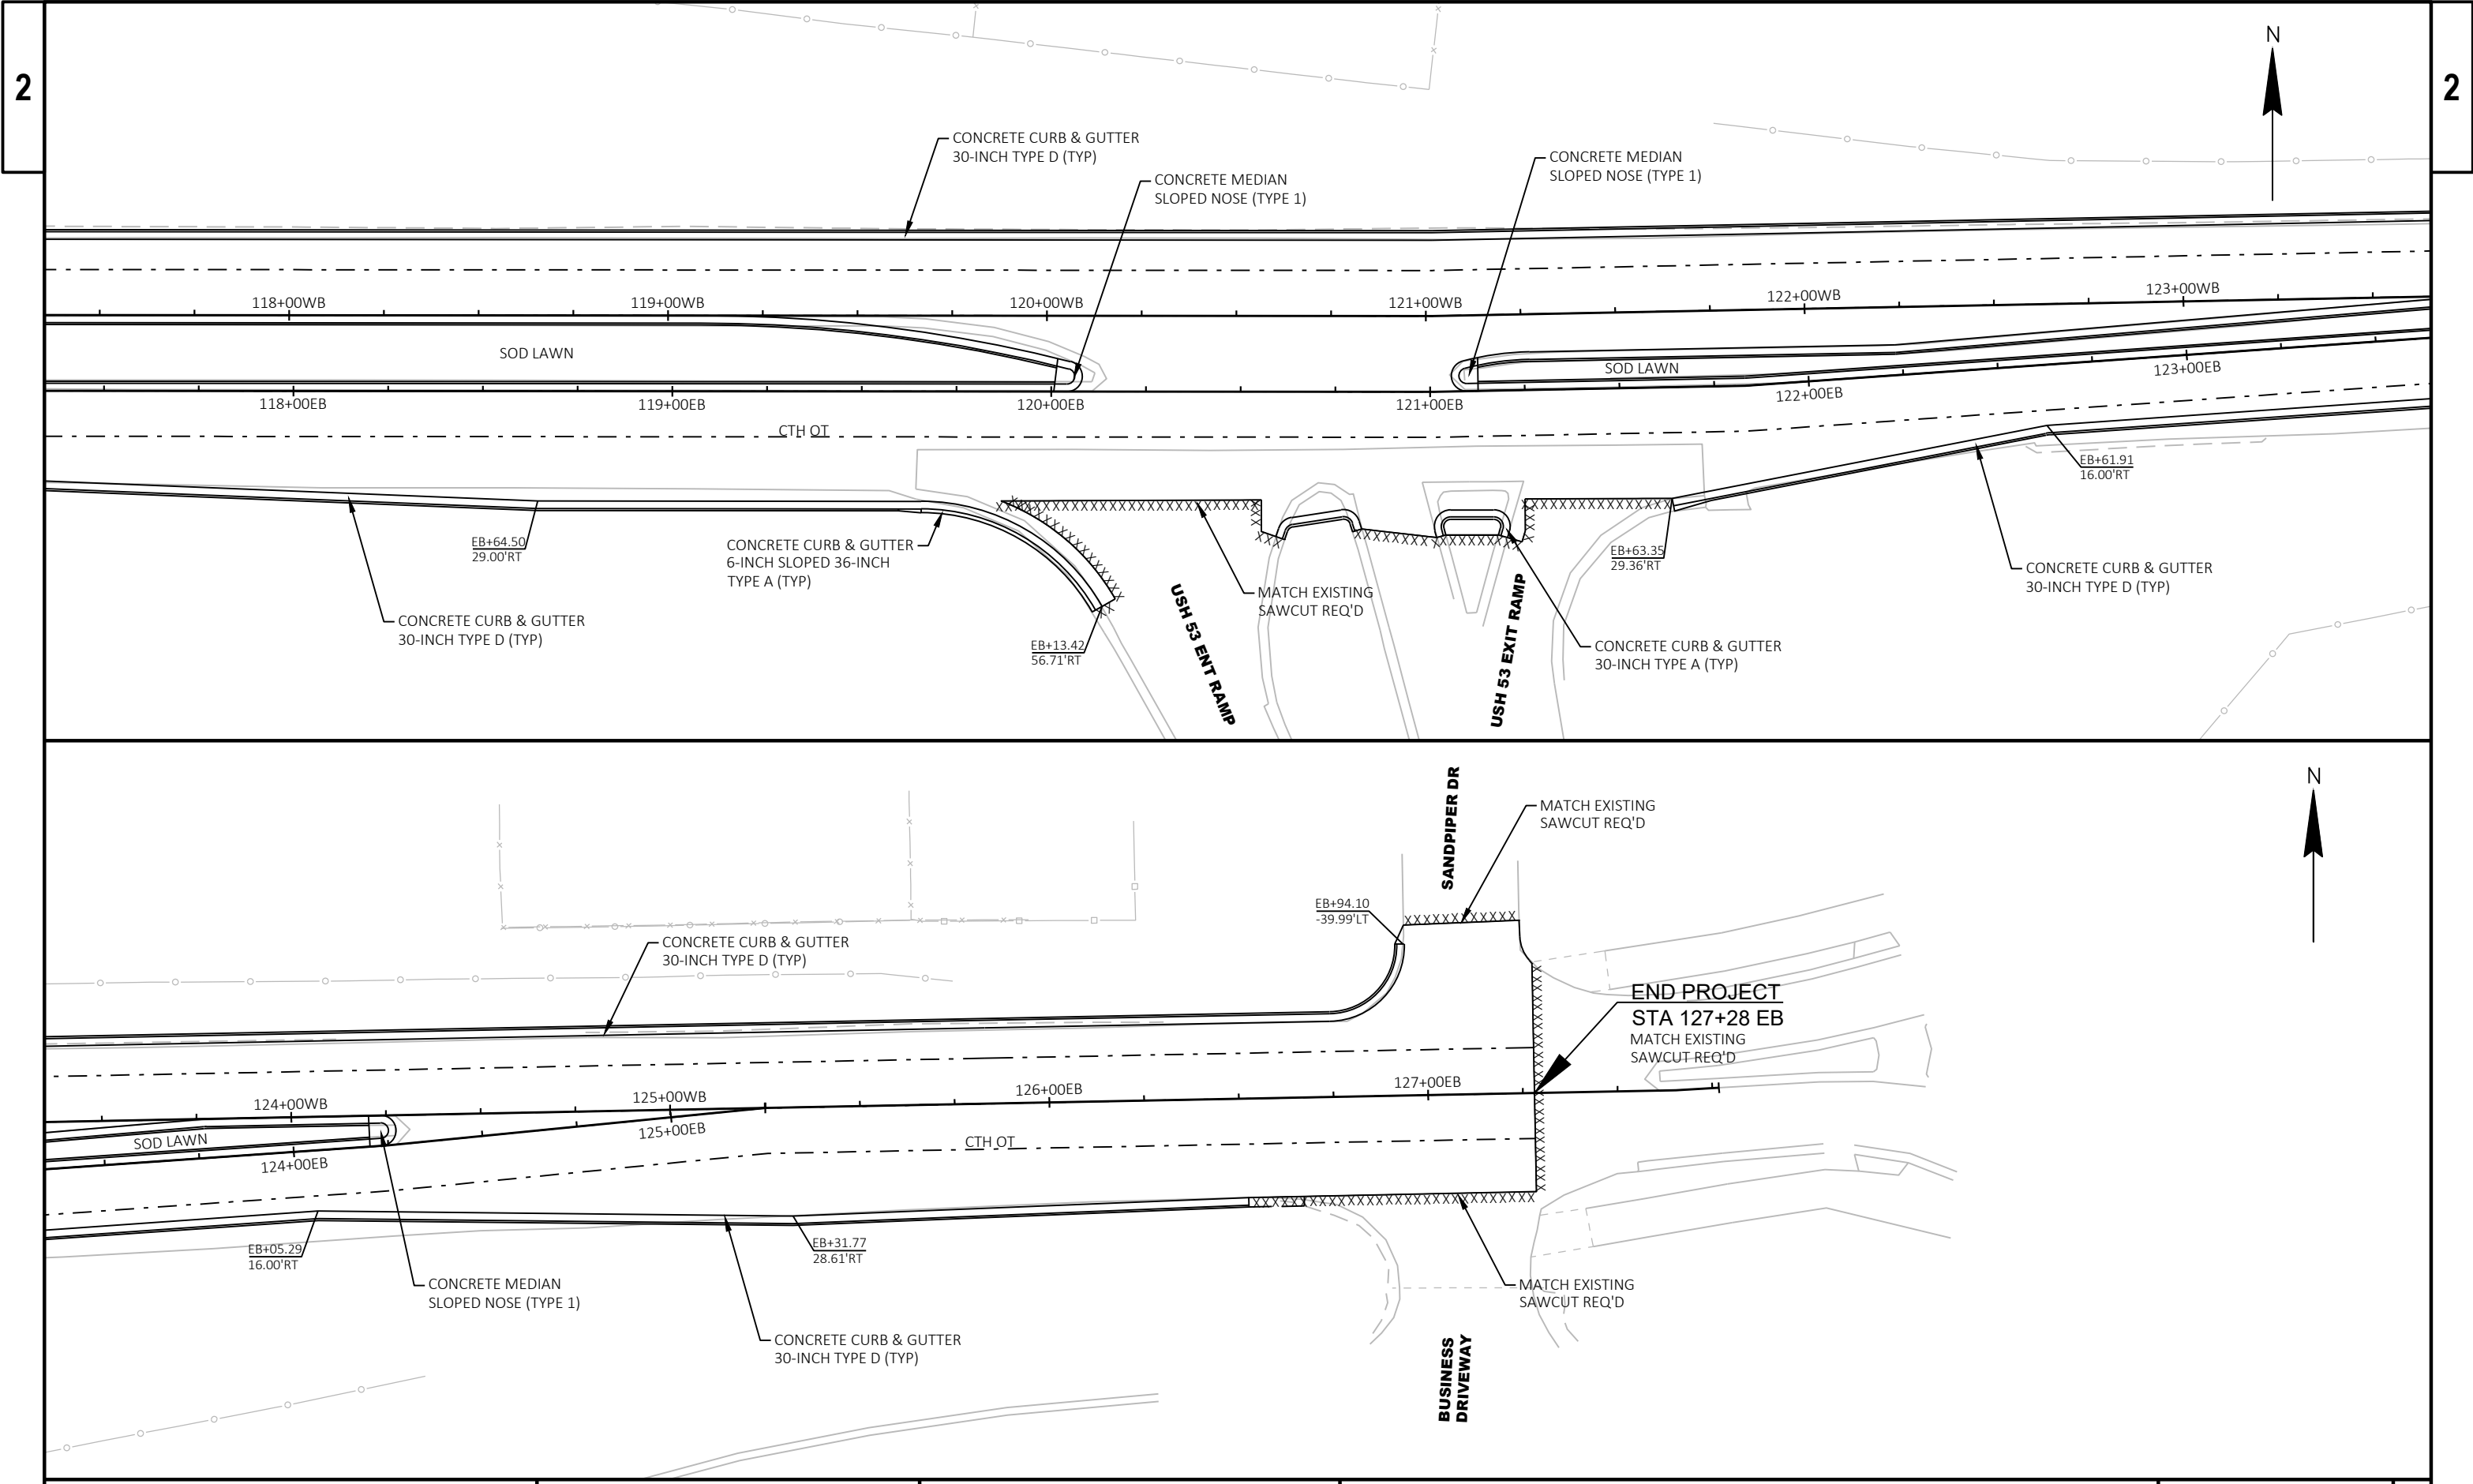


PROJECT NO: 5991-08-11	HWY: CTH OT	COUNTY: LA CROSSE	PAVING DETAIL	SHEET	E
------------------------	-------------	-------------------	---------------	-------	---

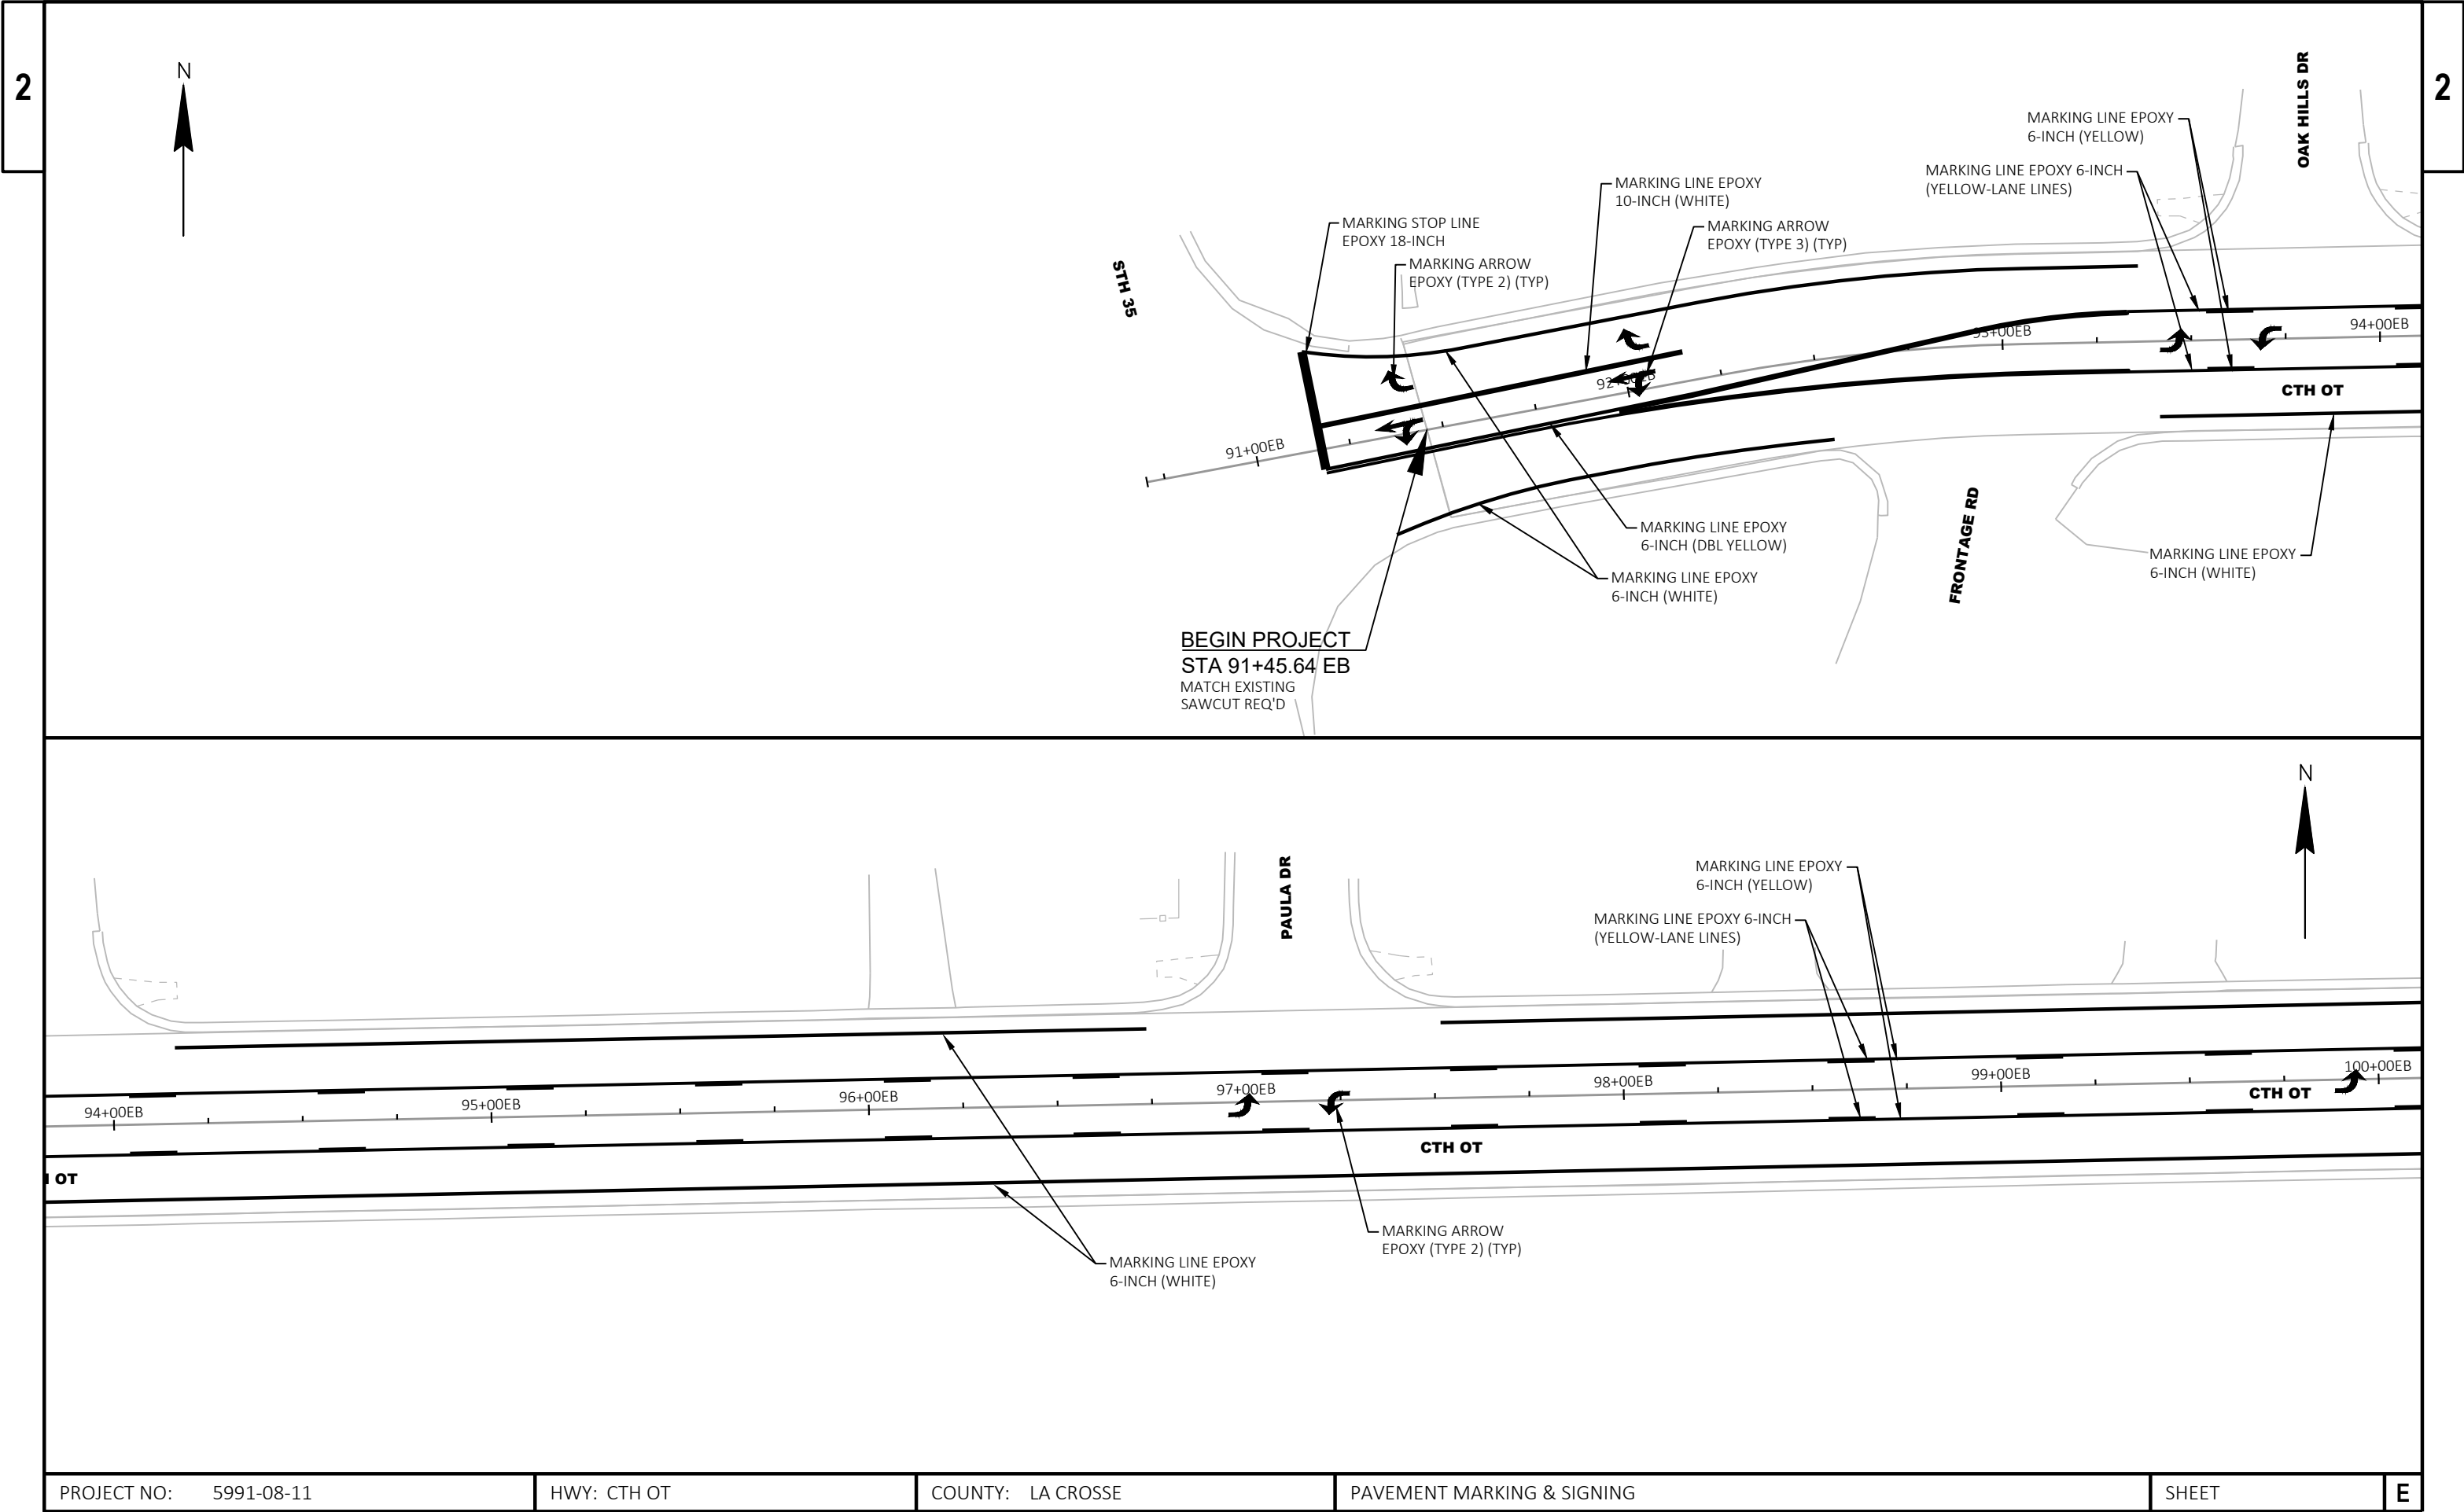


PROJECT NO: 5991-08-11	HWY: CTH OT	COUNTY: LA CROSSE	PAVEMENT MARKING & SIGNING	SHEET	E
------------------------	-------------	-------------------	----------------------------	-------	---

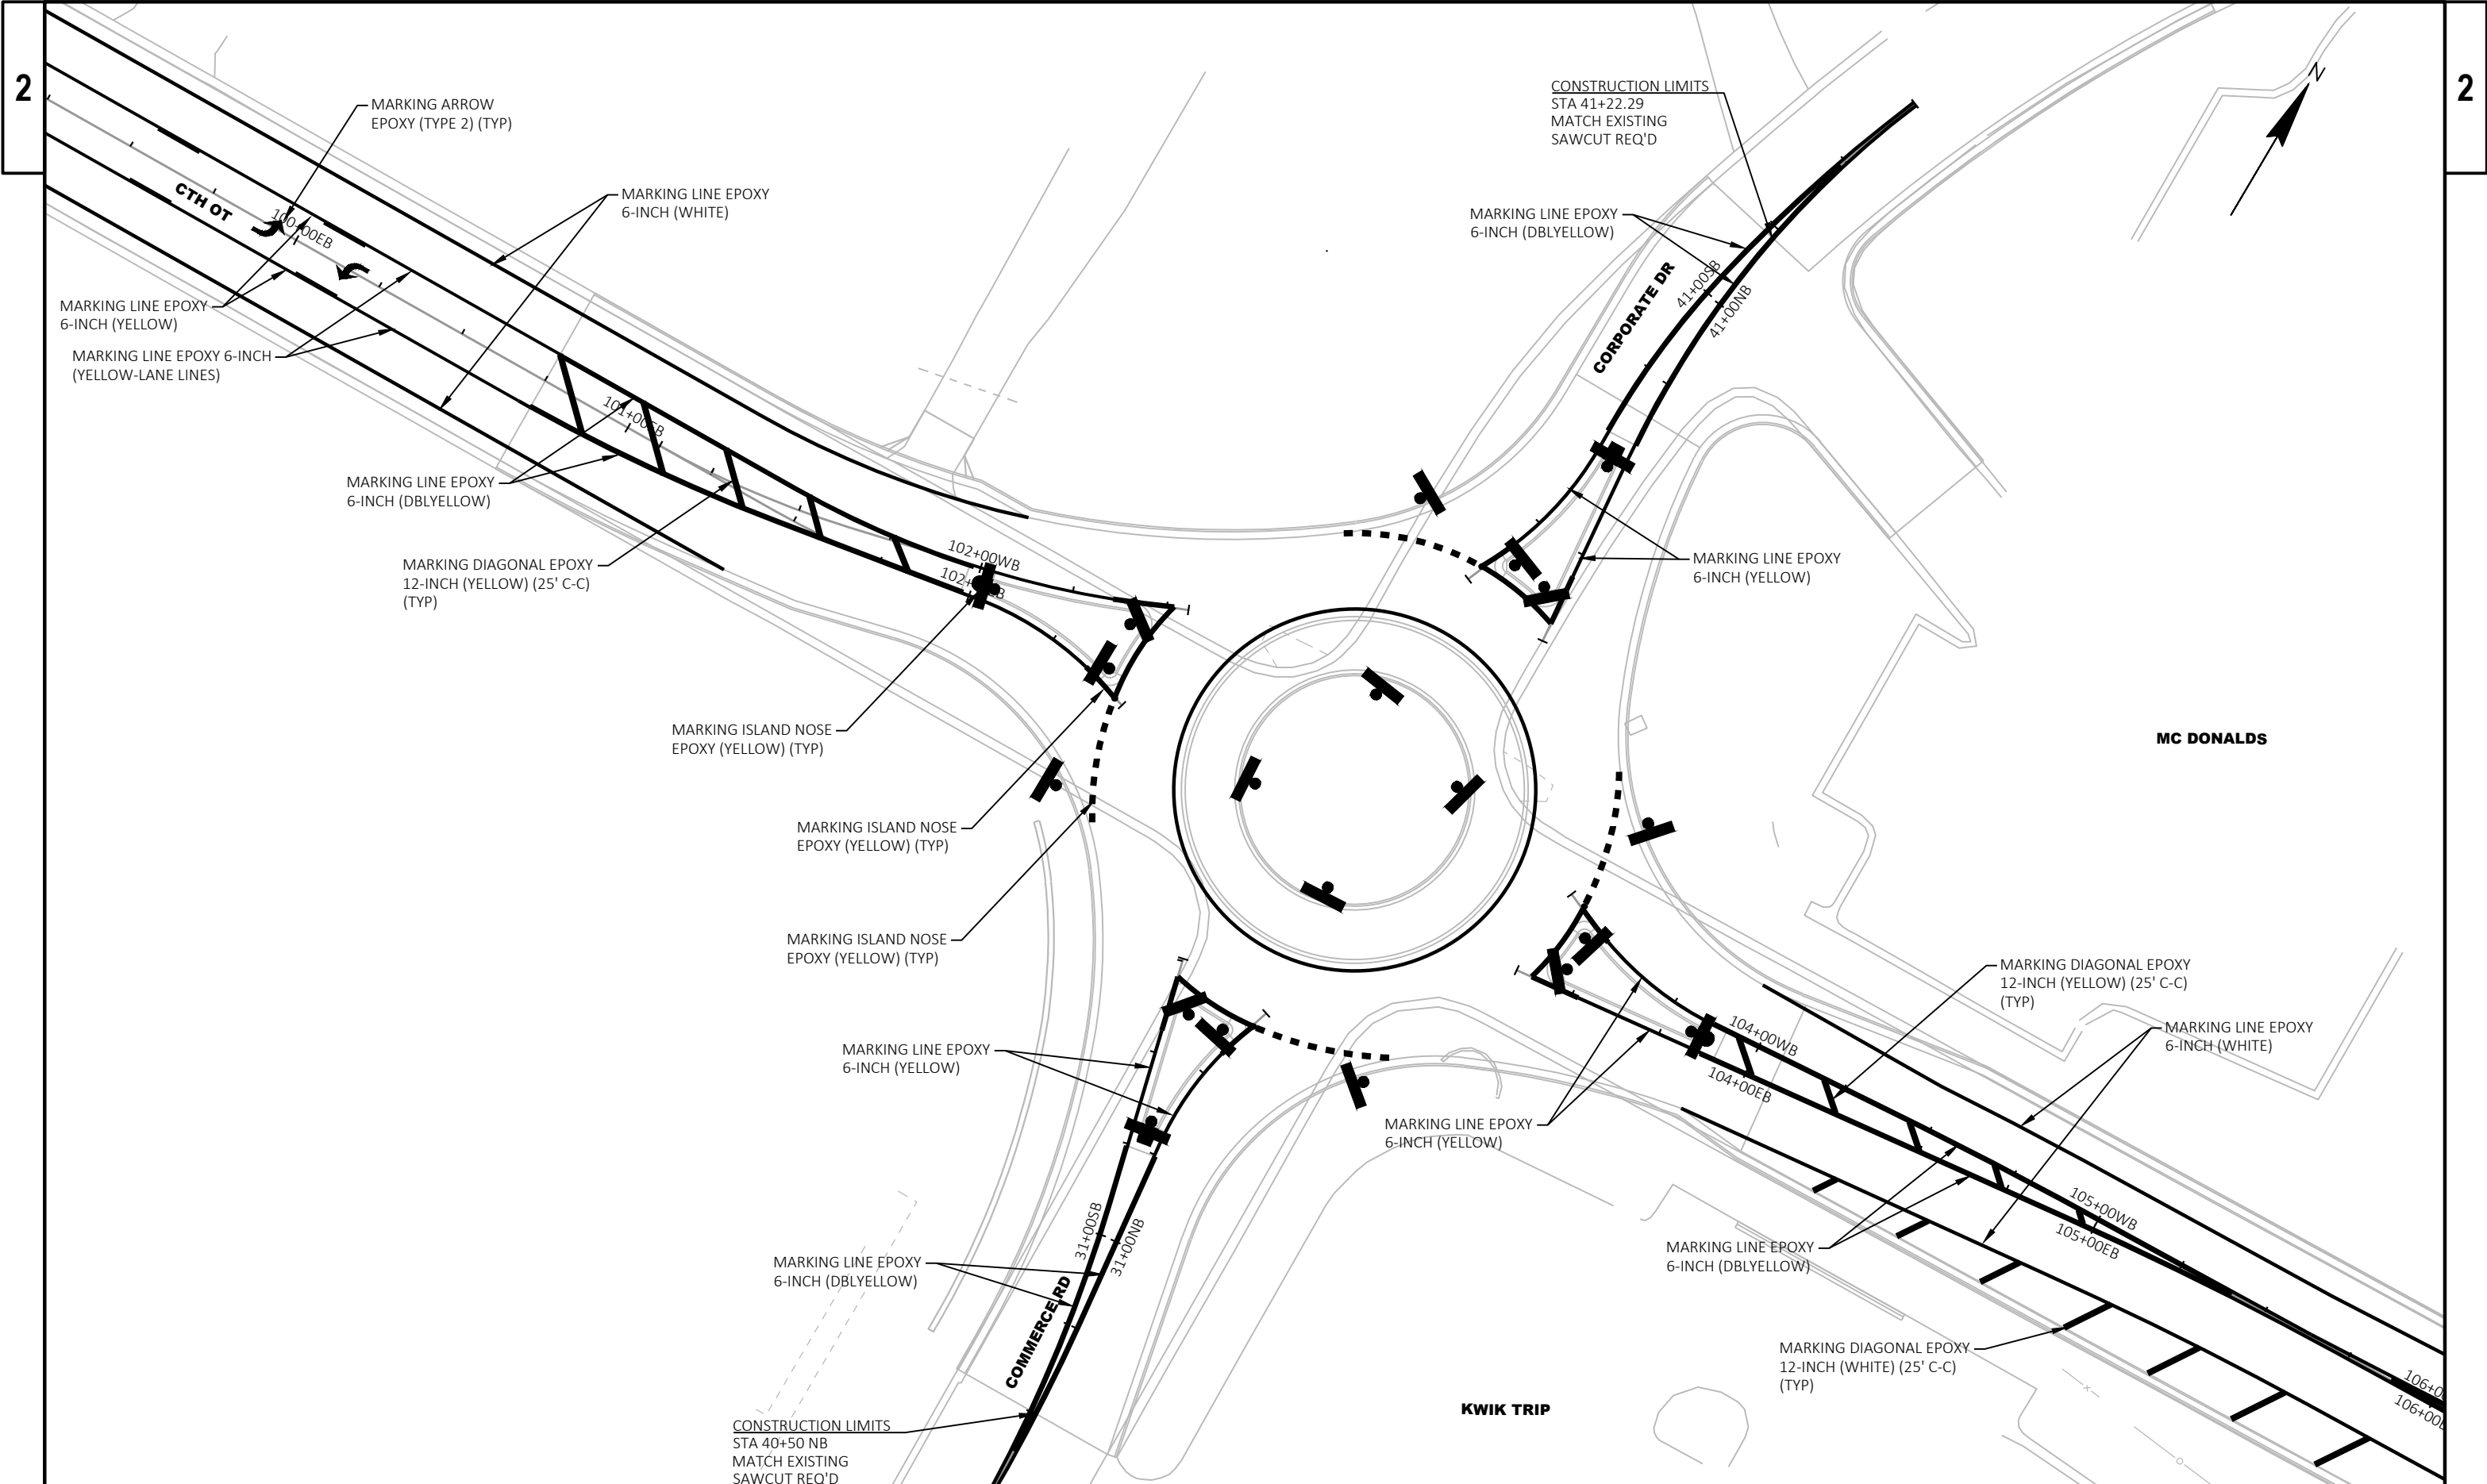

PROJECT NO: 5991-08-11	HWY: CTH OT	COUNTY: LA CROSSE	PAVEMENT MARKING & SIGNING	SHEET	E
------------------------	-------------	-------------------	----------------------------	-------	---


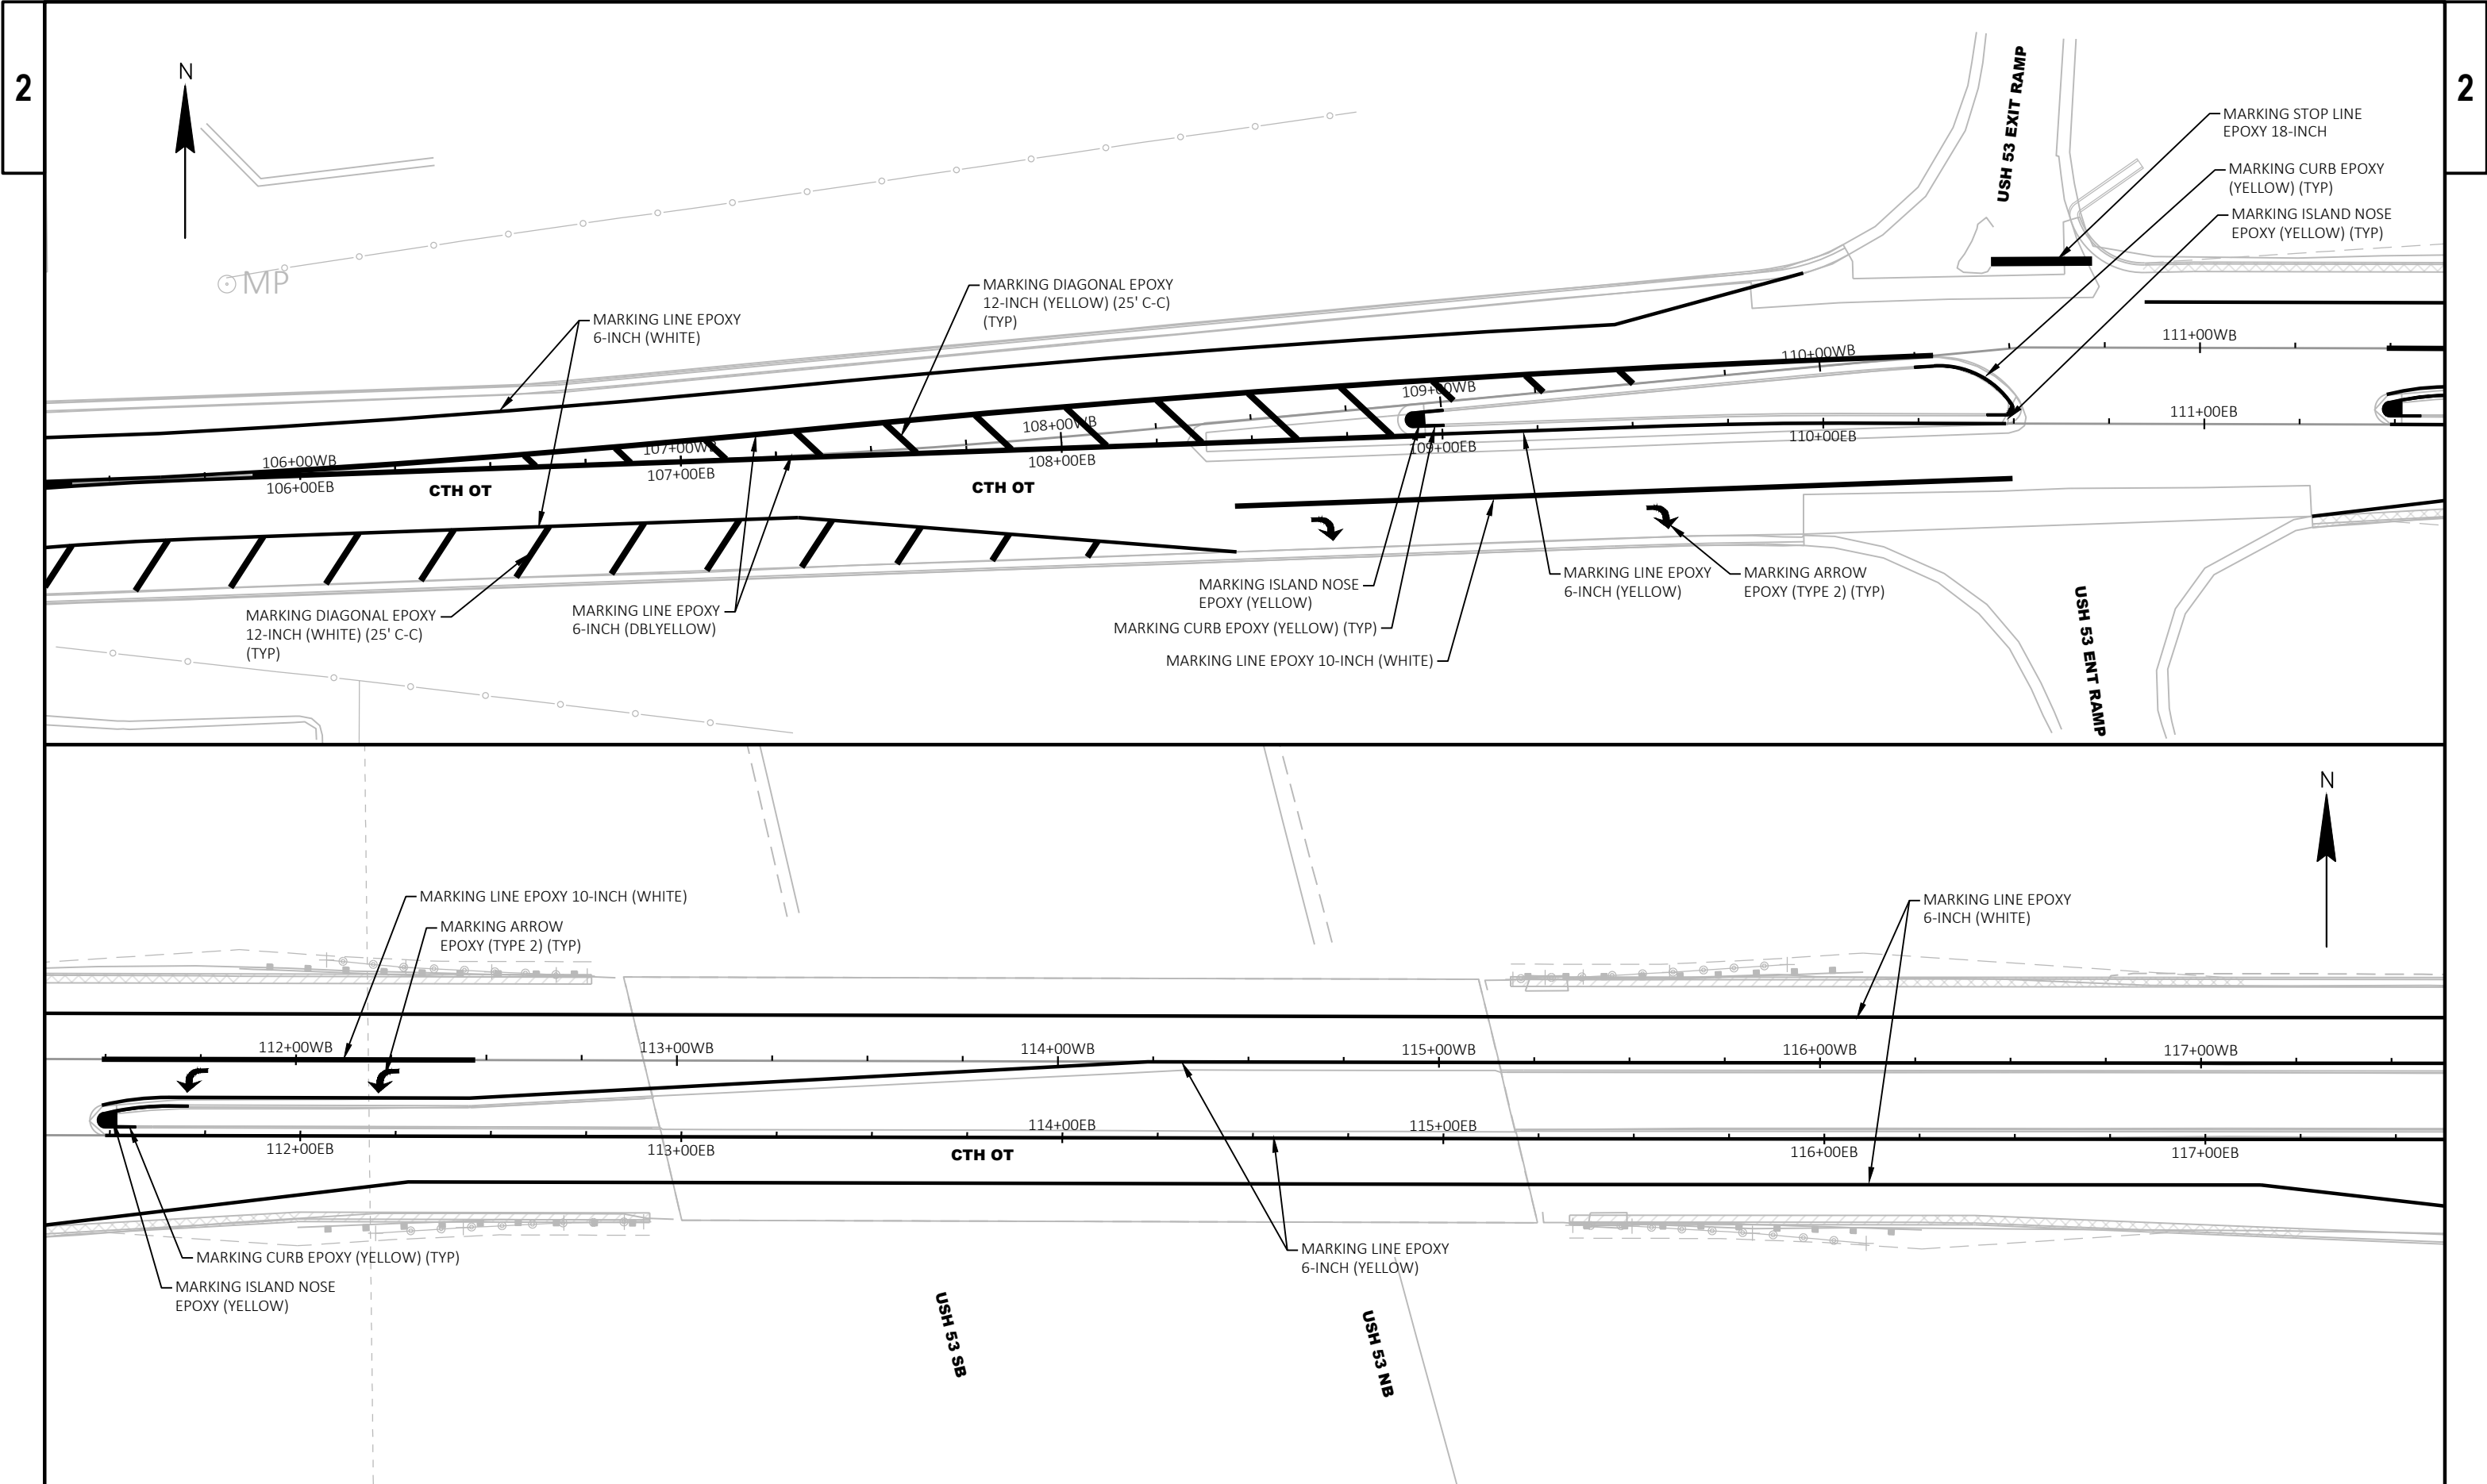


PROJECT NO: 5991-08-11	HWY: CTH OT	COUNTY: LA CROSSE	PAVEMENT MARKING & SIGNING	SHEET	E
------------------------	-------------	-------------------	----------------------------	-------	---


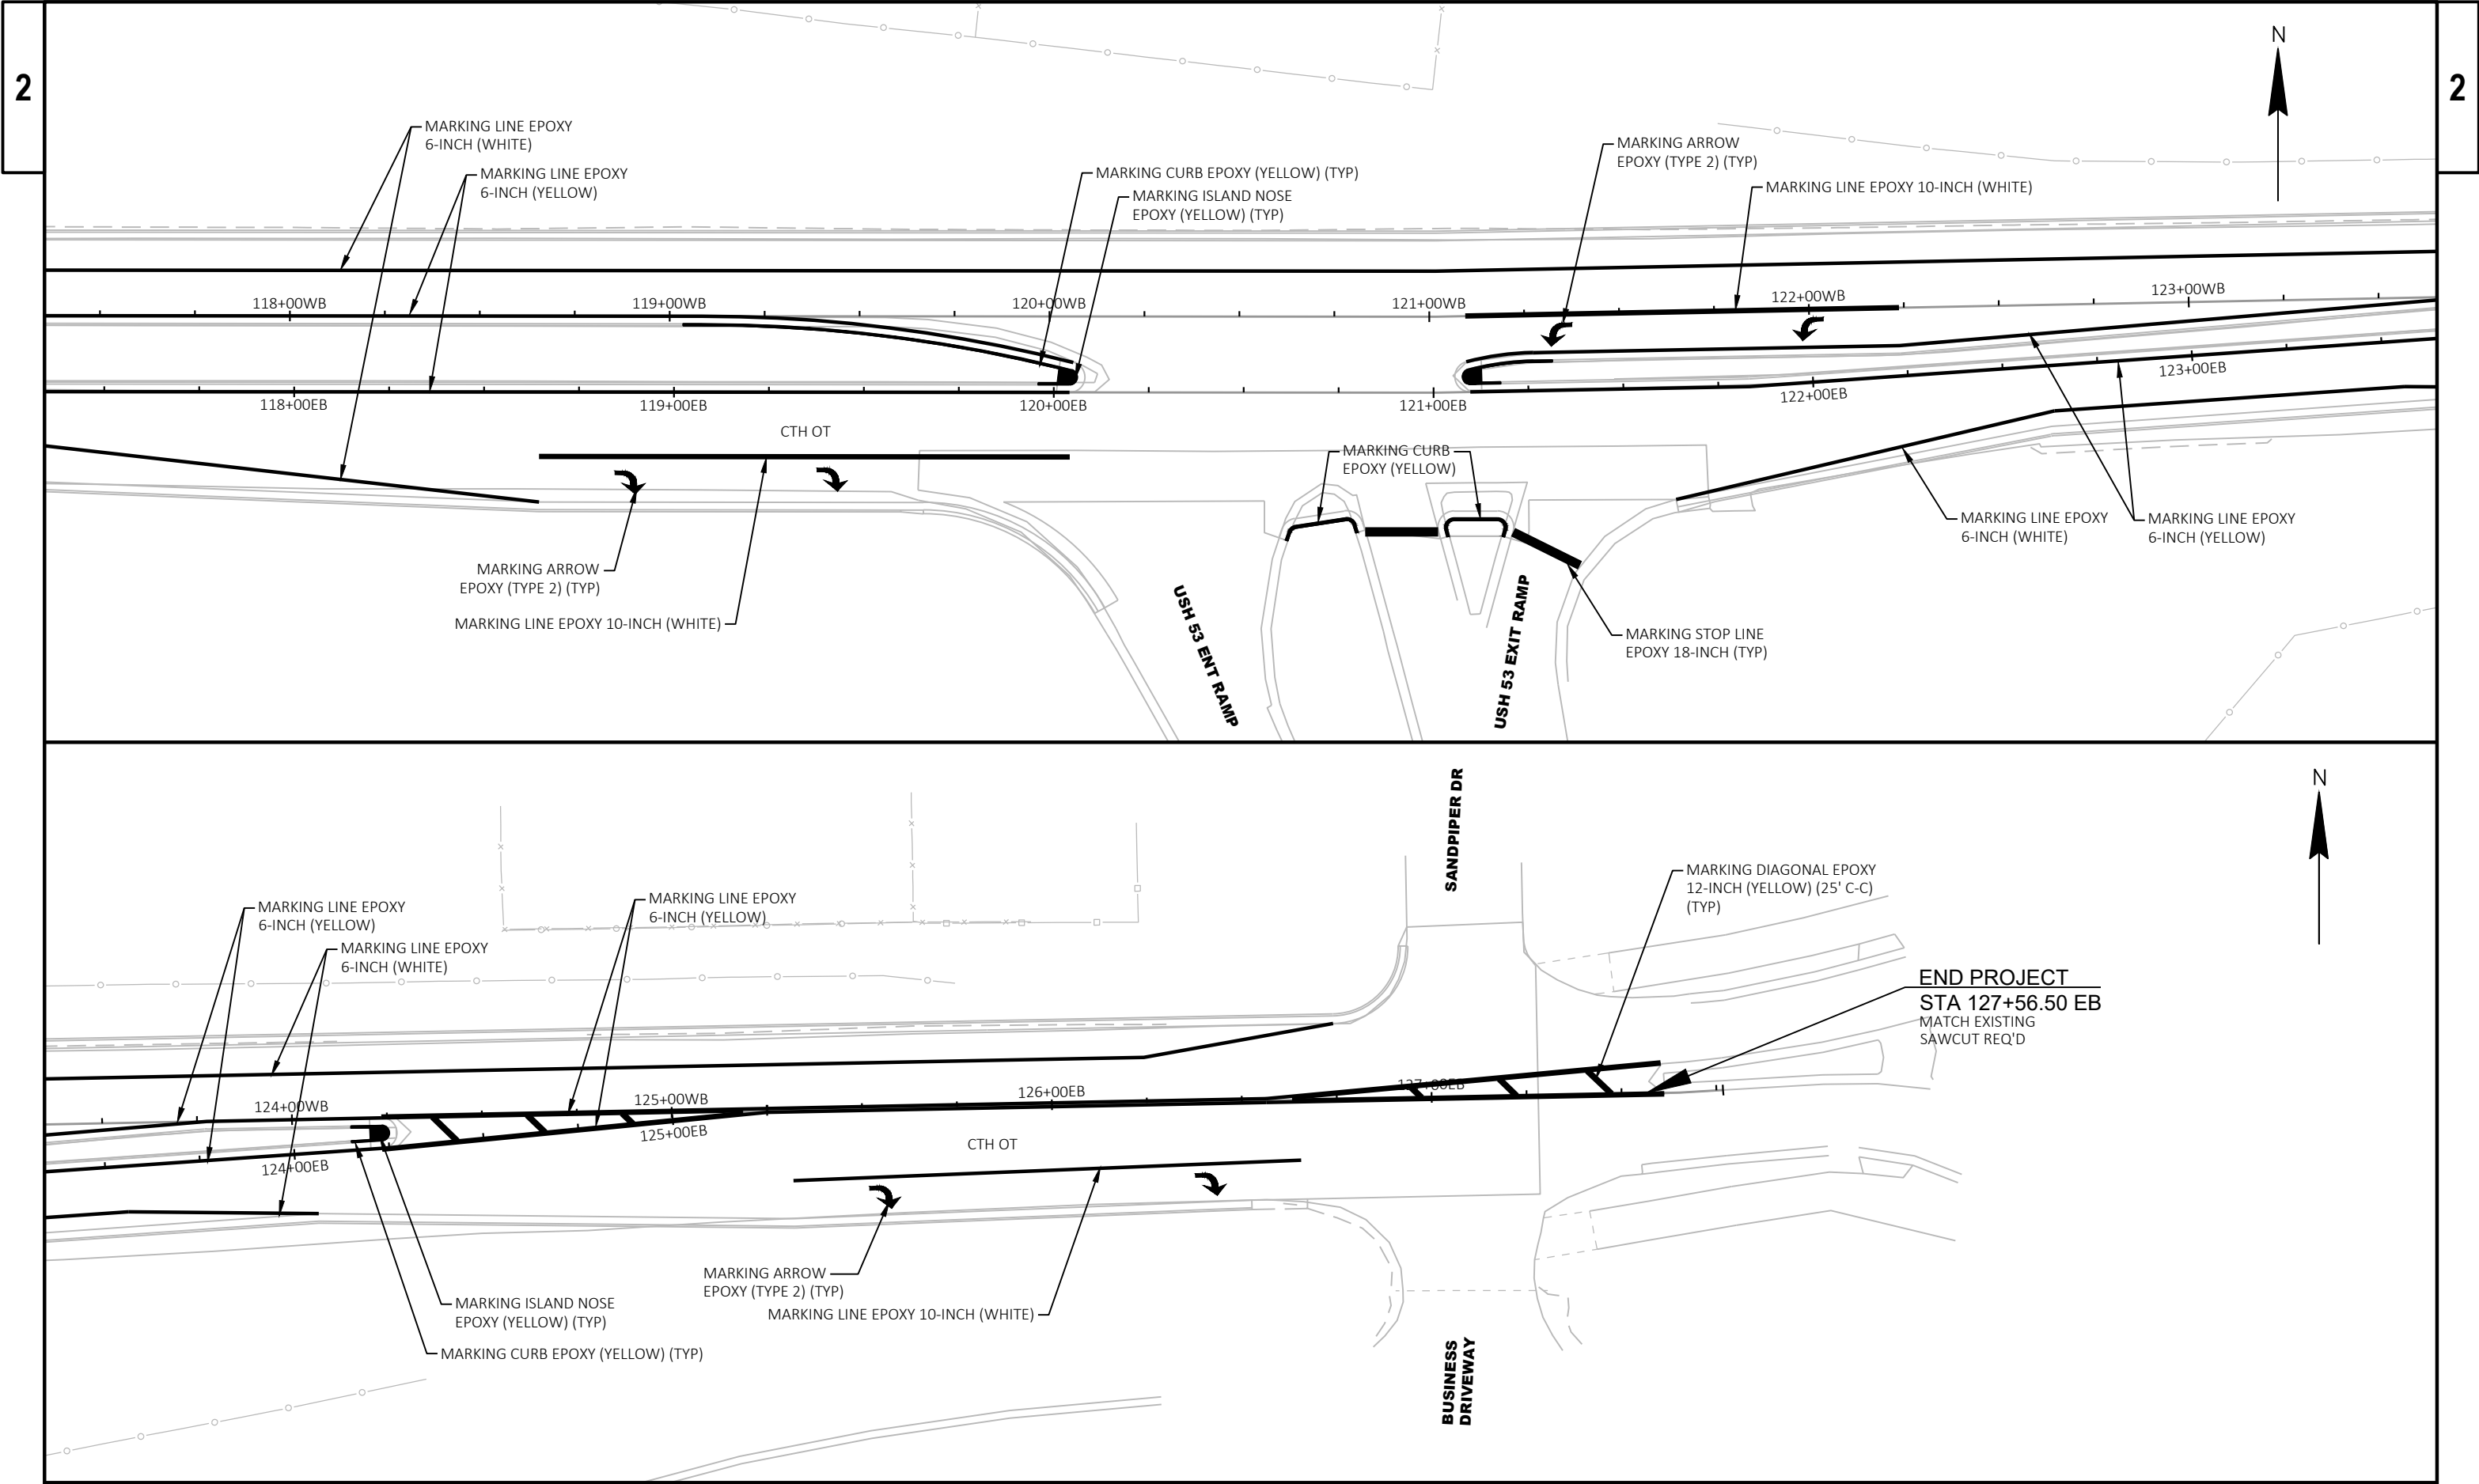


PROJECT NO: 5991-08-11	HWY: CTH OT	COUNTY: LA CROSSE	PAVEMENT MARKING & SIGNING	SHEET	E
------------------------	-------------	-------------------	----------------------------	-------	---



BENCH MARKS			
NO.	STATION	ELEV.	DESCRIPTION

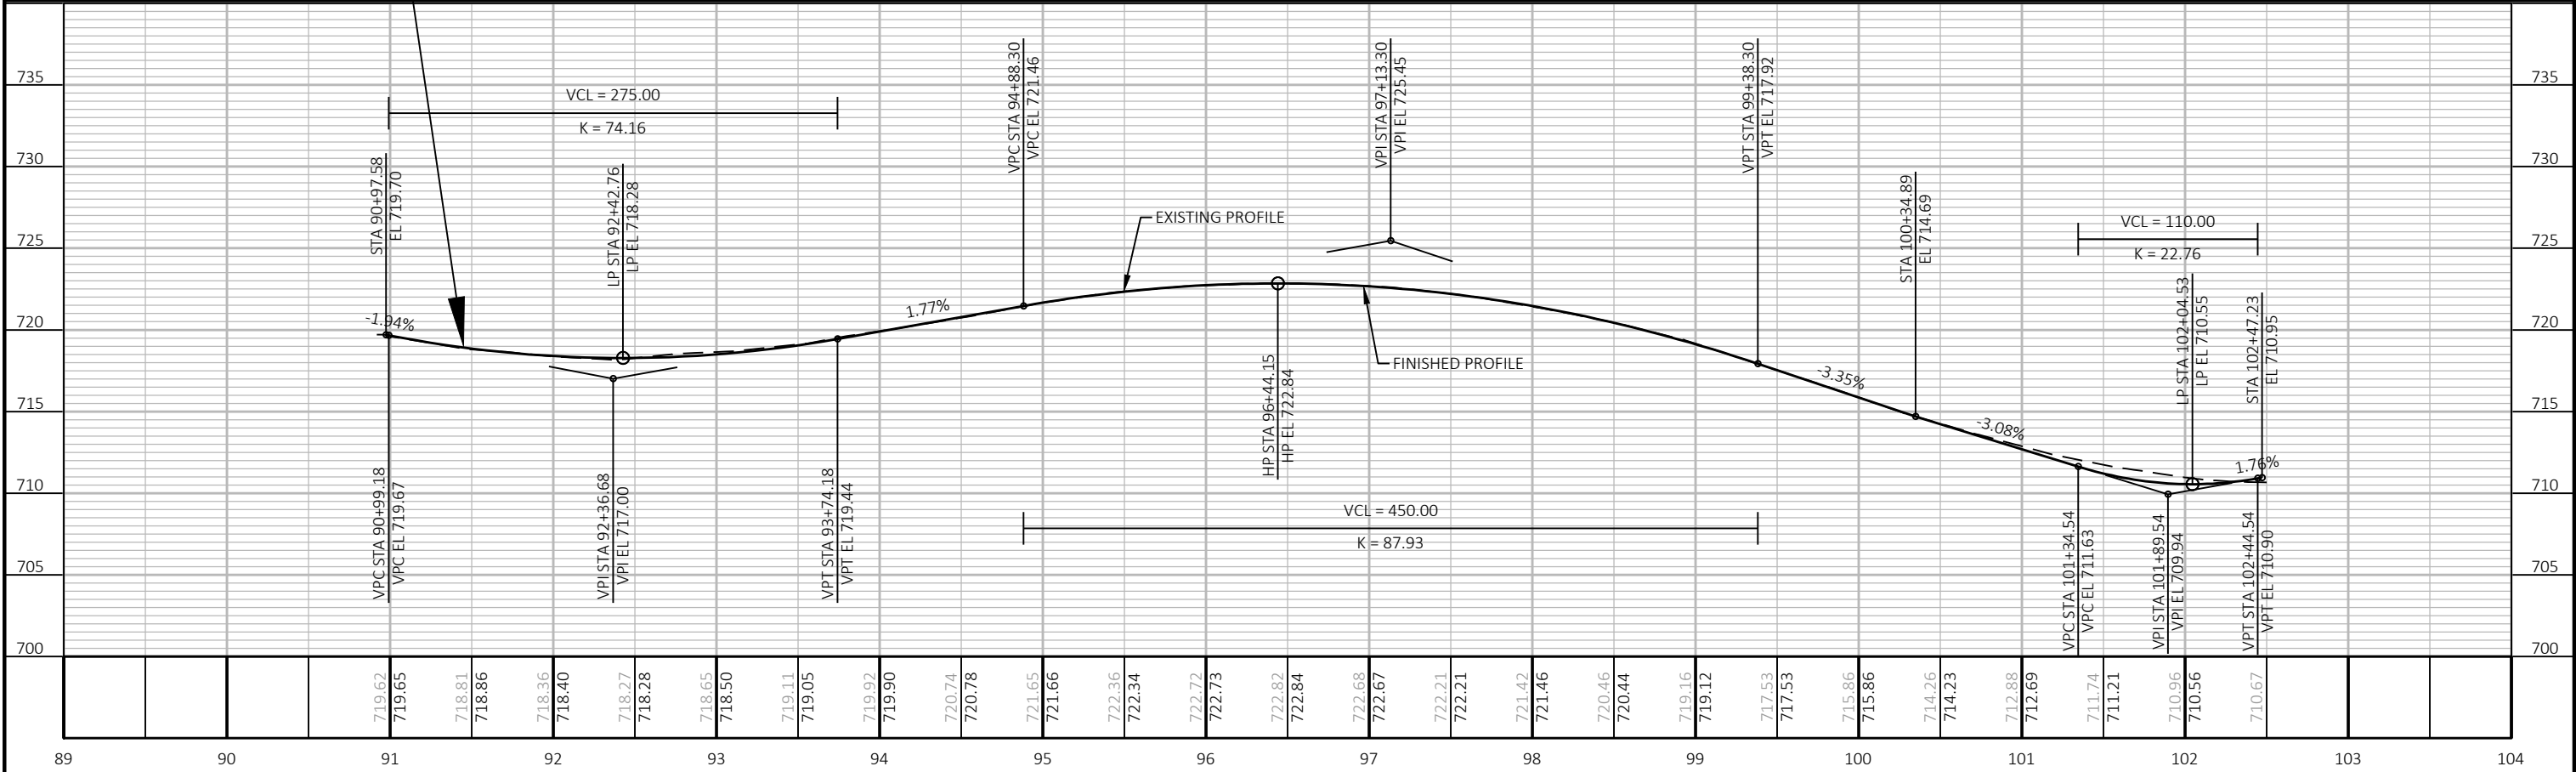
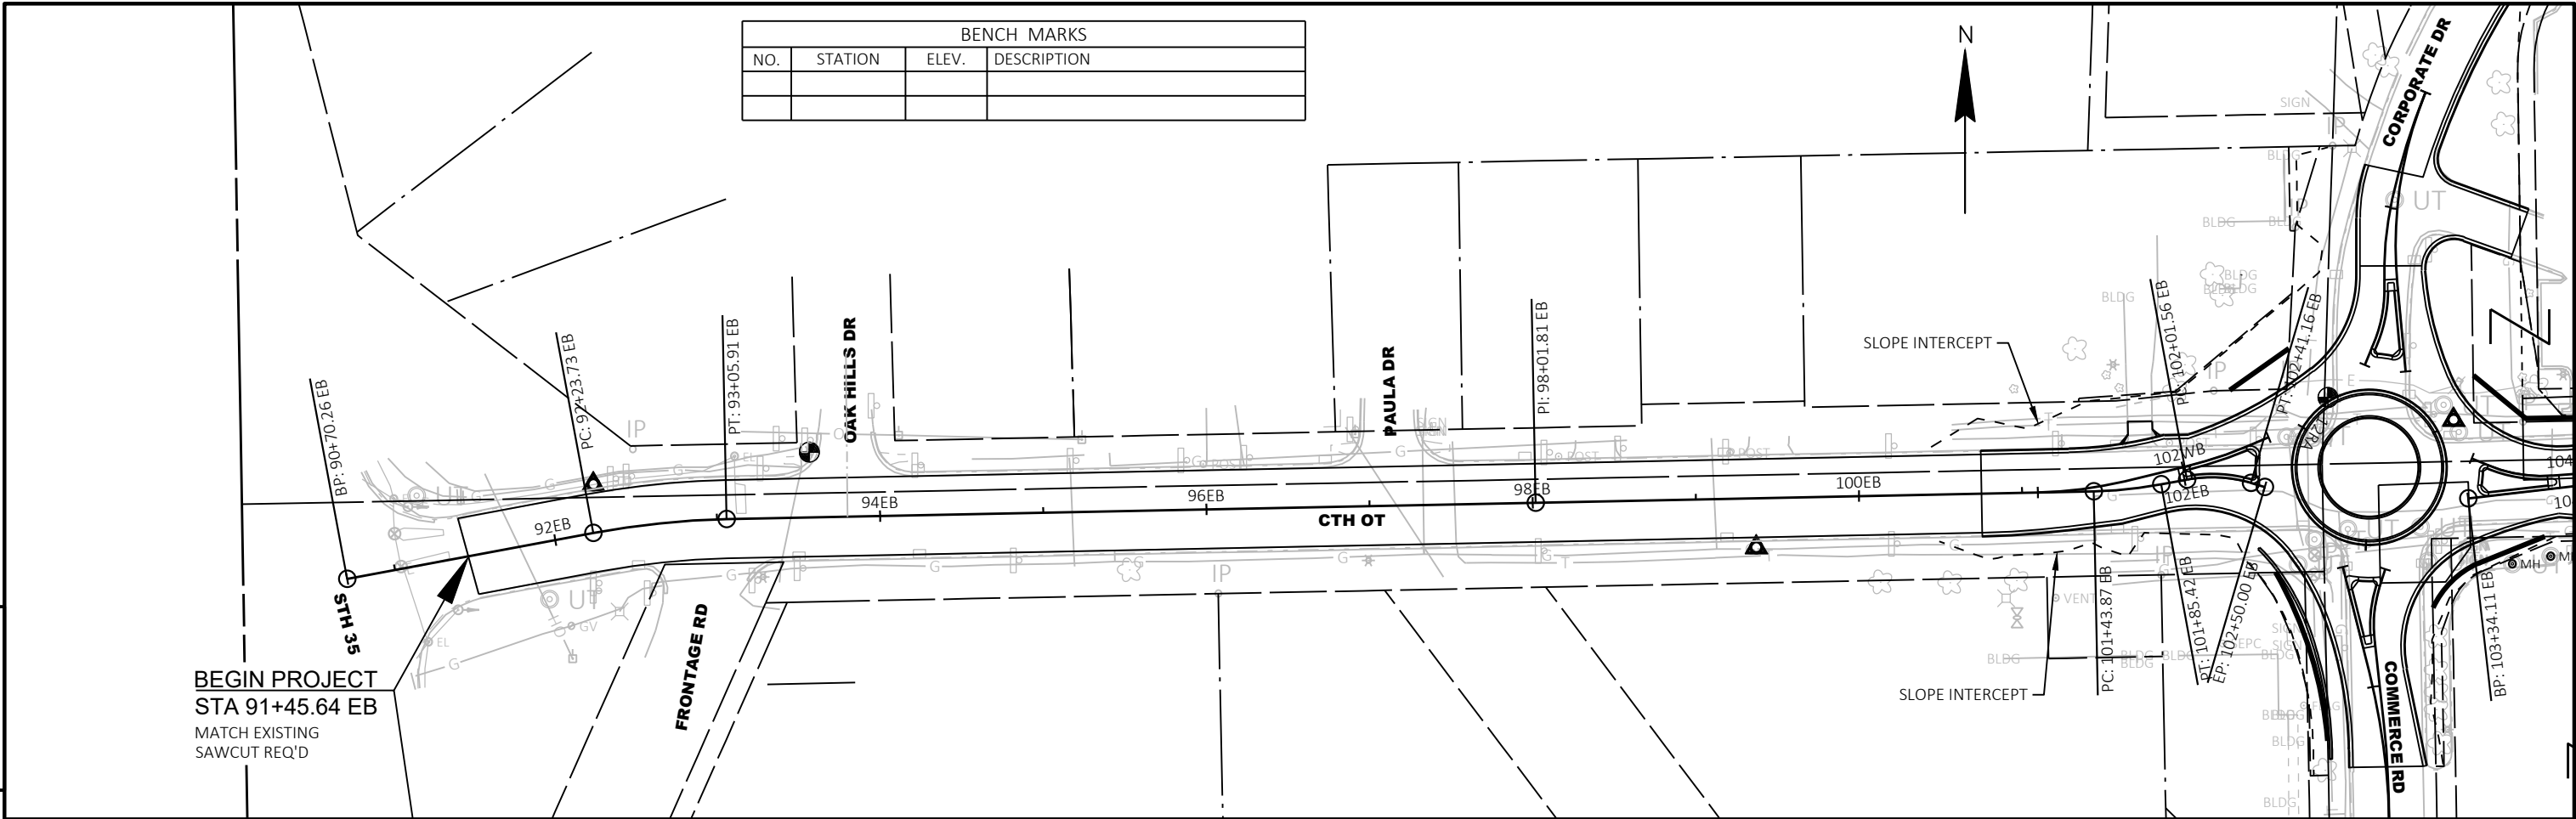


PROJECT NO:	5991-08-11	HWY:	CTH OT	COUNTY:	LA CROSSE	PLAN AND PROFILE:	CTH OT EASTBOUND (EB)	SHEET	E
-------------	------------	------	--------	---------	-----------	-------------------	-----------------------	-------	---

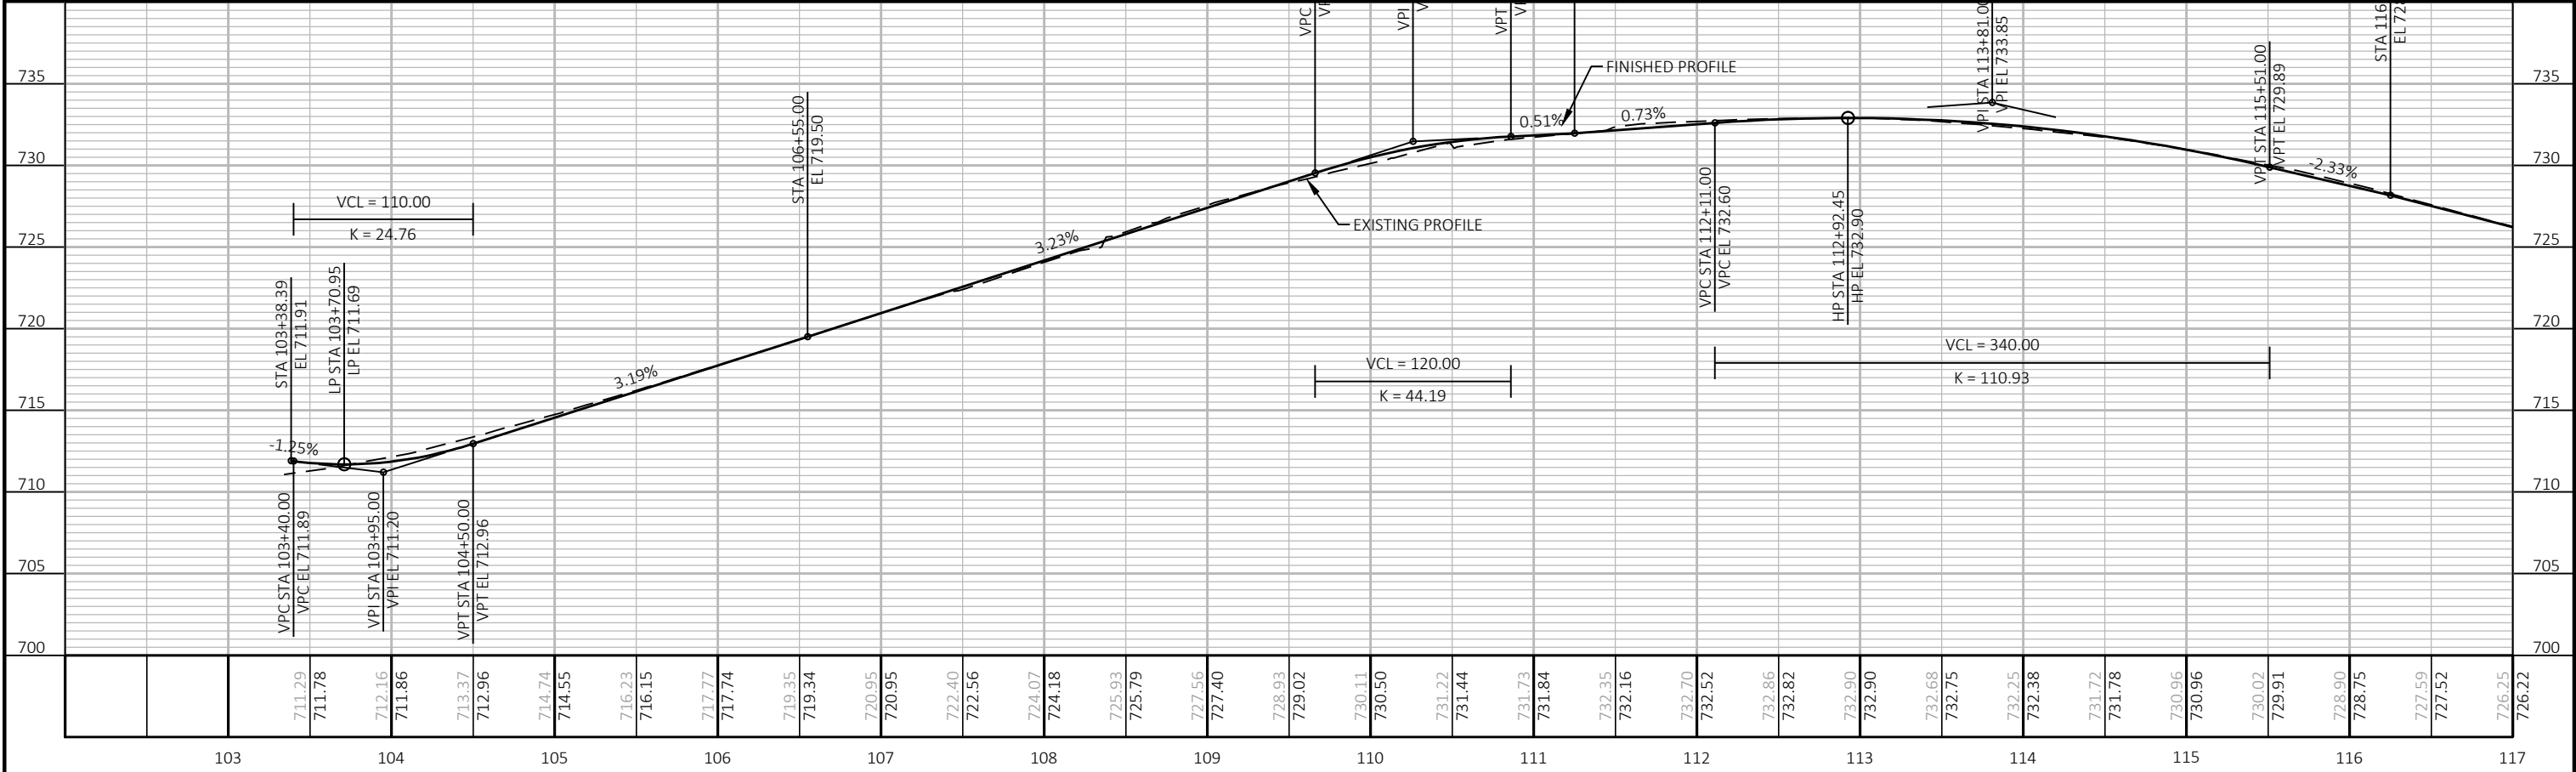
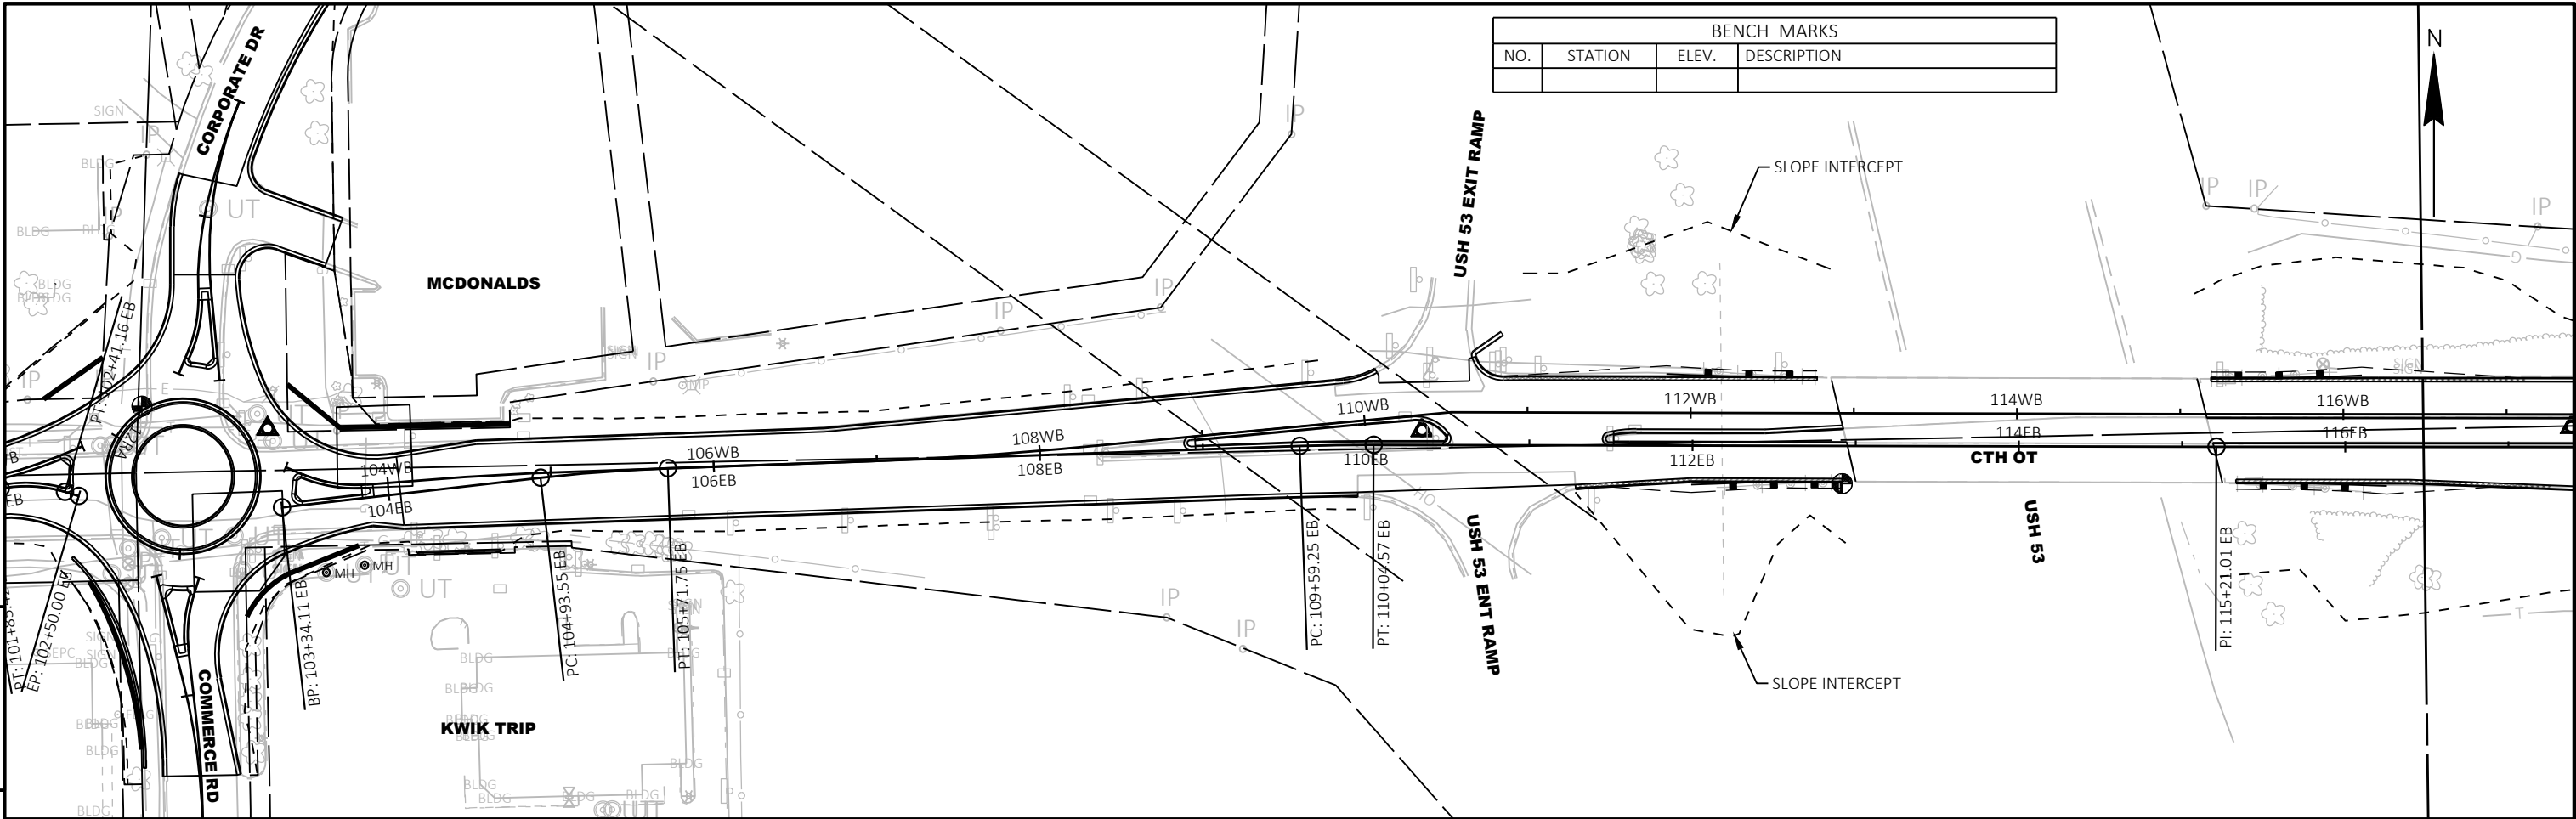


PROJECT NO:	5991-08-11	HWY:	CTH OT	COUNTY:	LA CROSSE	PLAN AND PROFILE:	CTH OT EASTBOUND (EB)	SHEET	E
-------------	------------	------	--------	---------	-----------	-------------------	-----------------------	-------	---


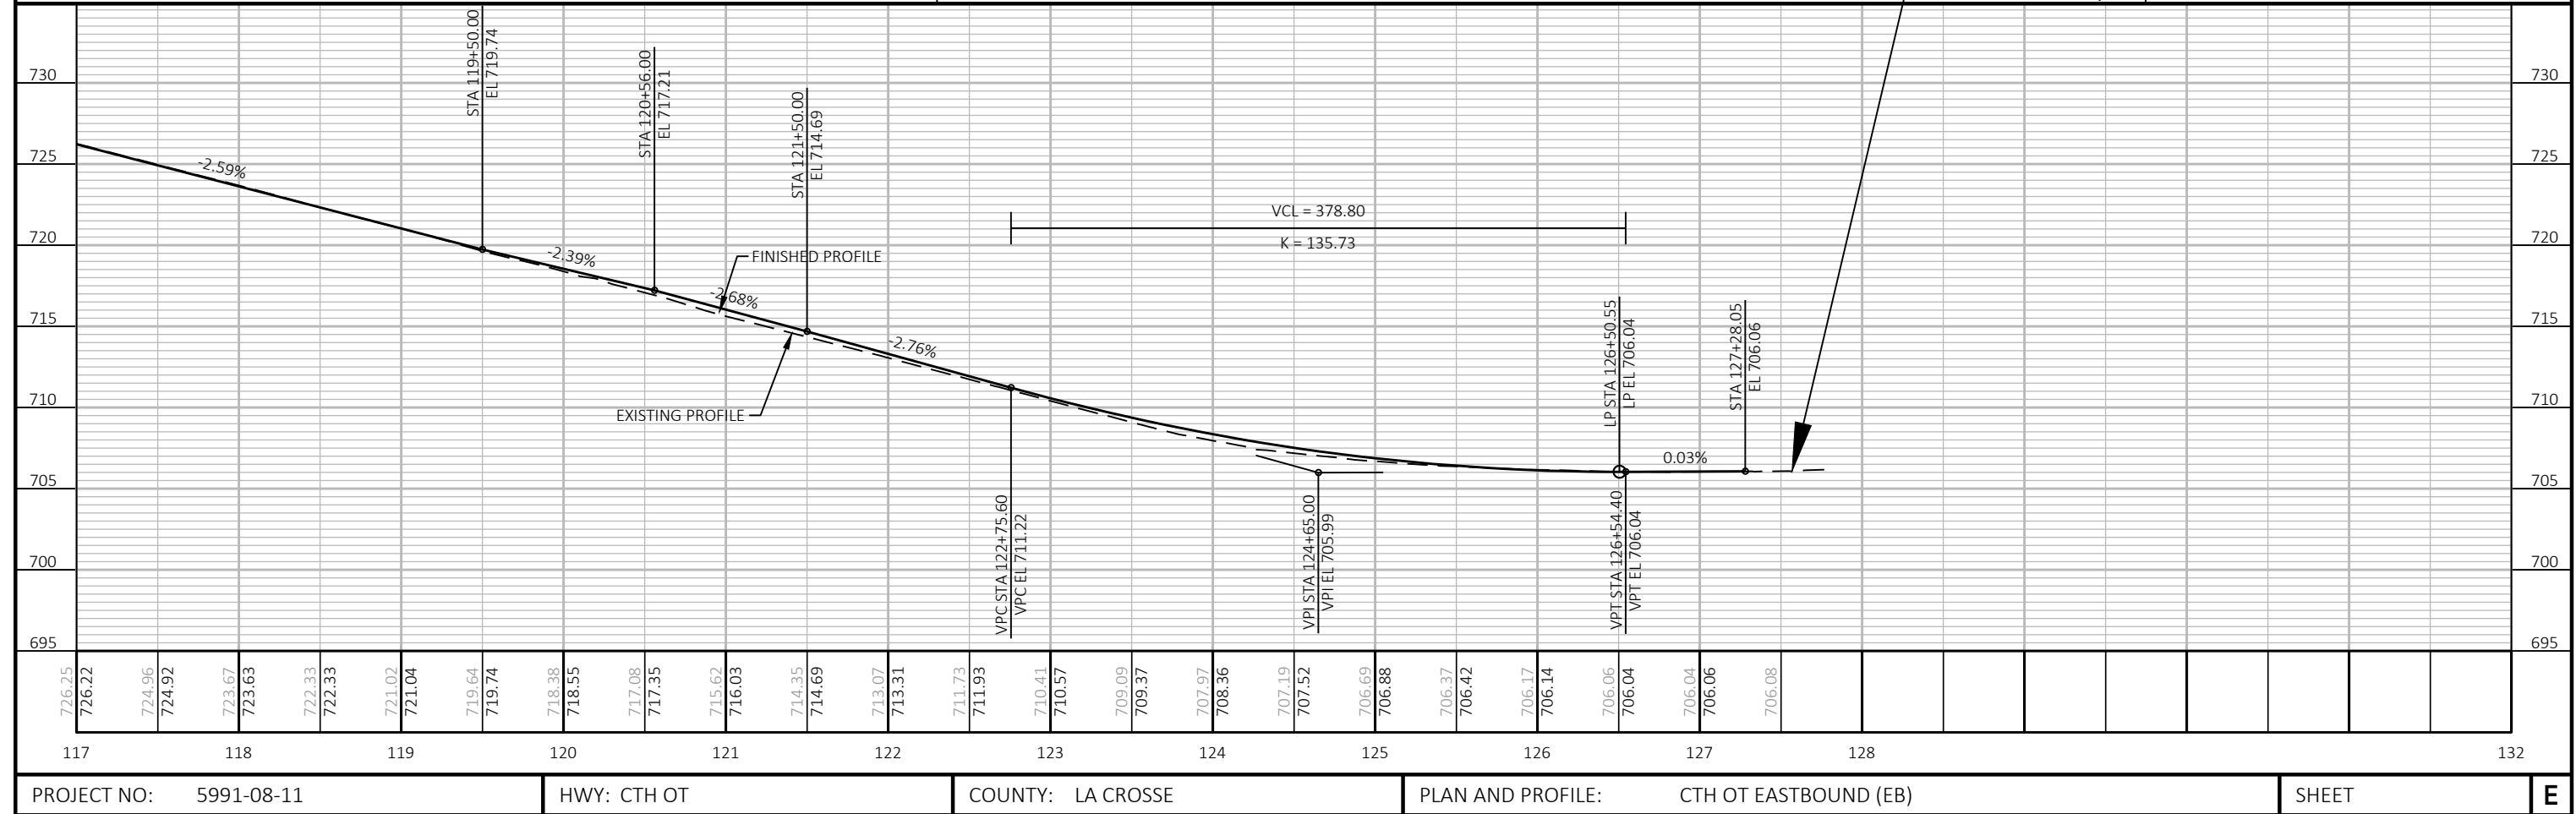
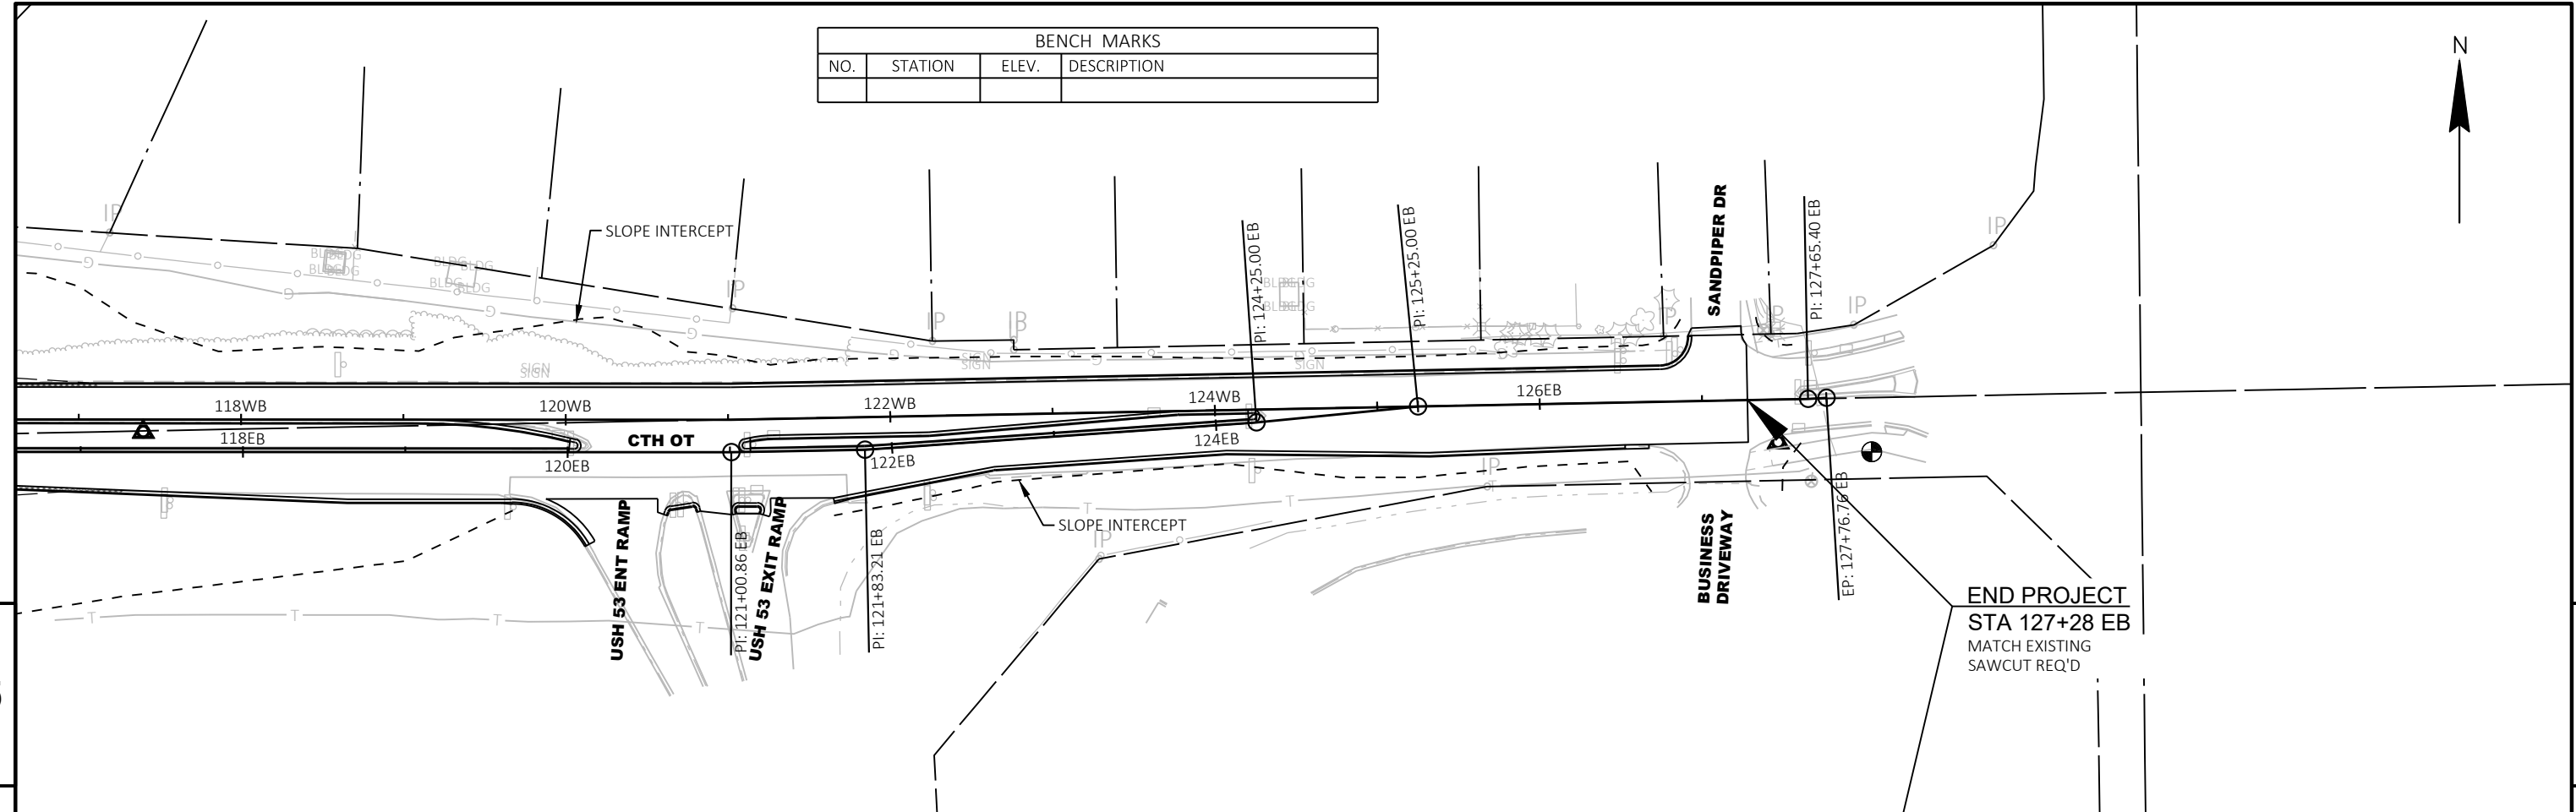



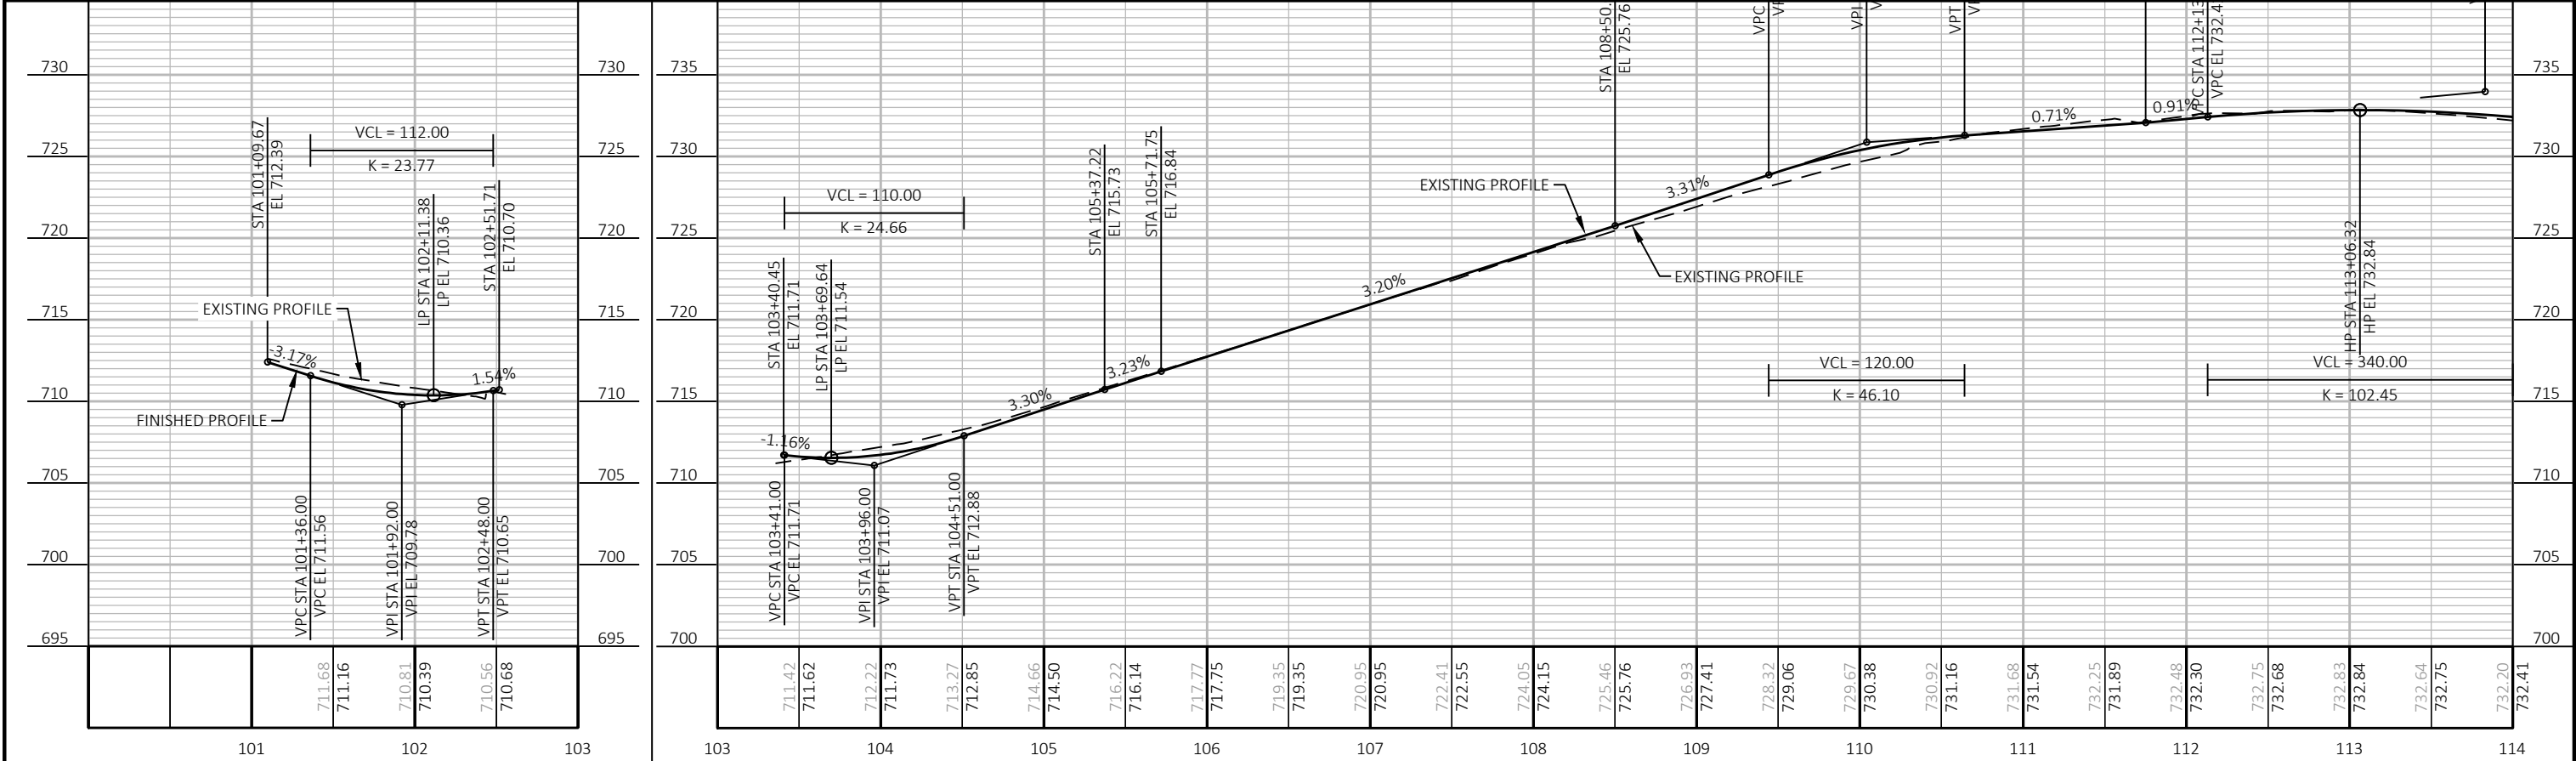
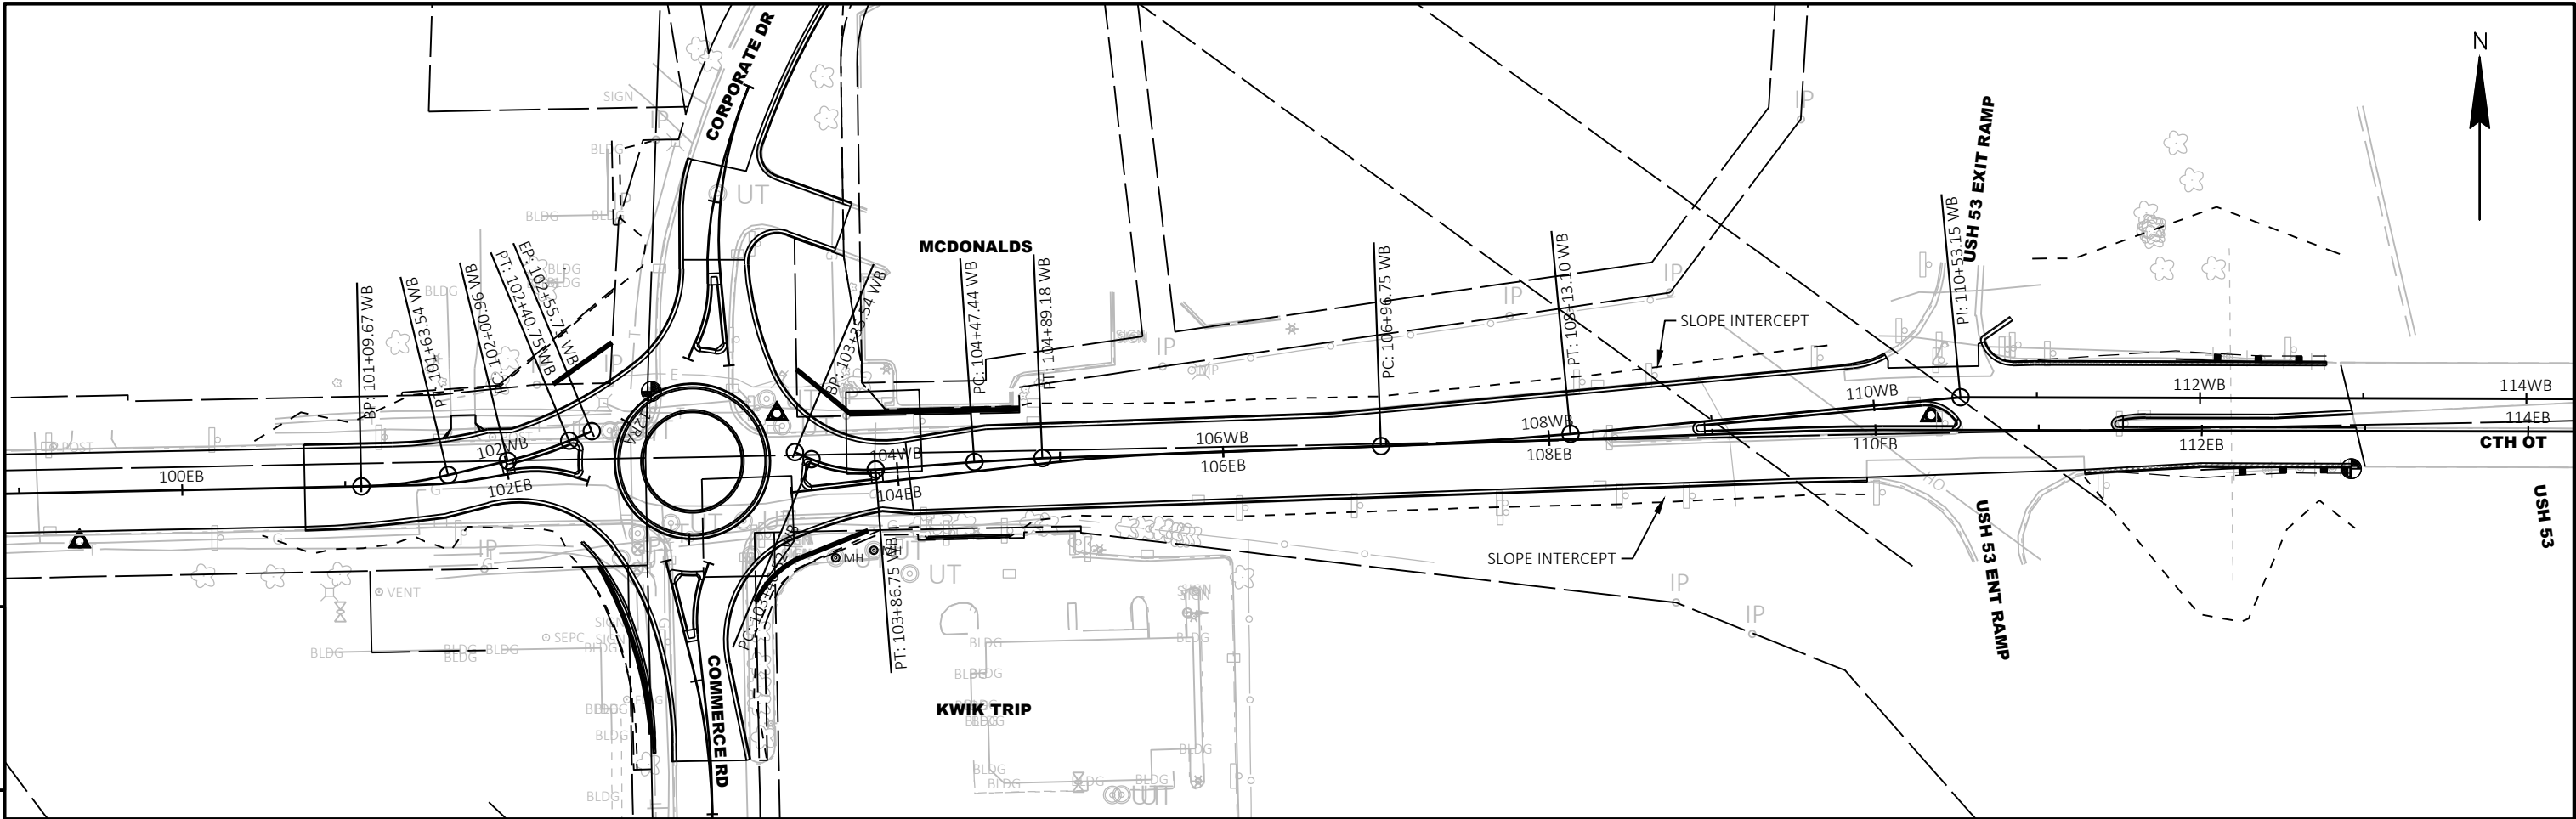




PROJECT NO: 5991-08-11	HWY: CTH OT	COUNTY: LA CROSSE	PLAN AND PROFILE: CTH OT WESTBOUND (WB)	SHEET	E
------------------------	-------------	-------------------	---	-------	---

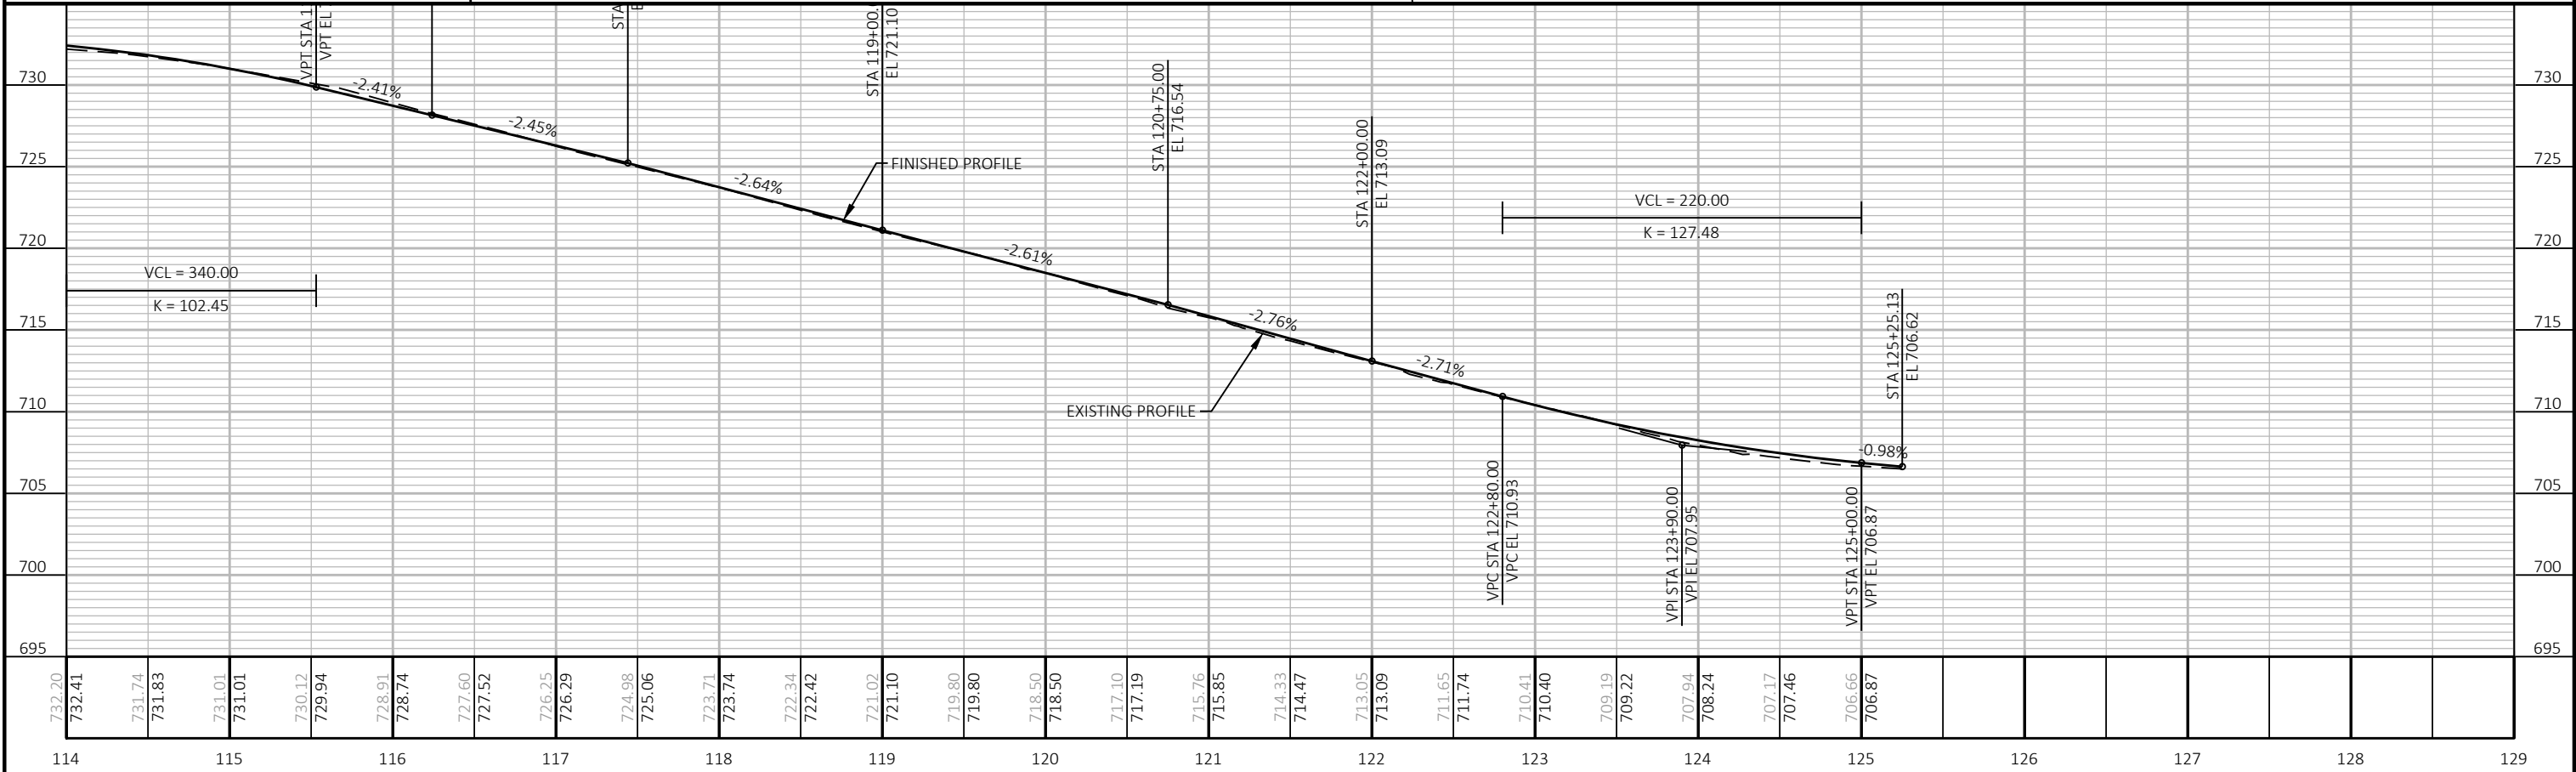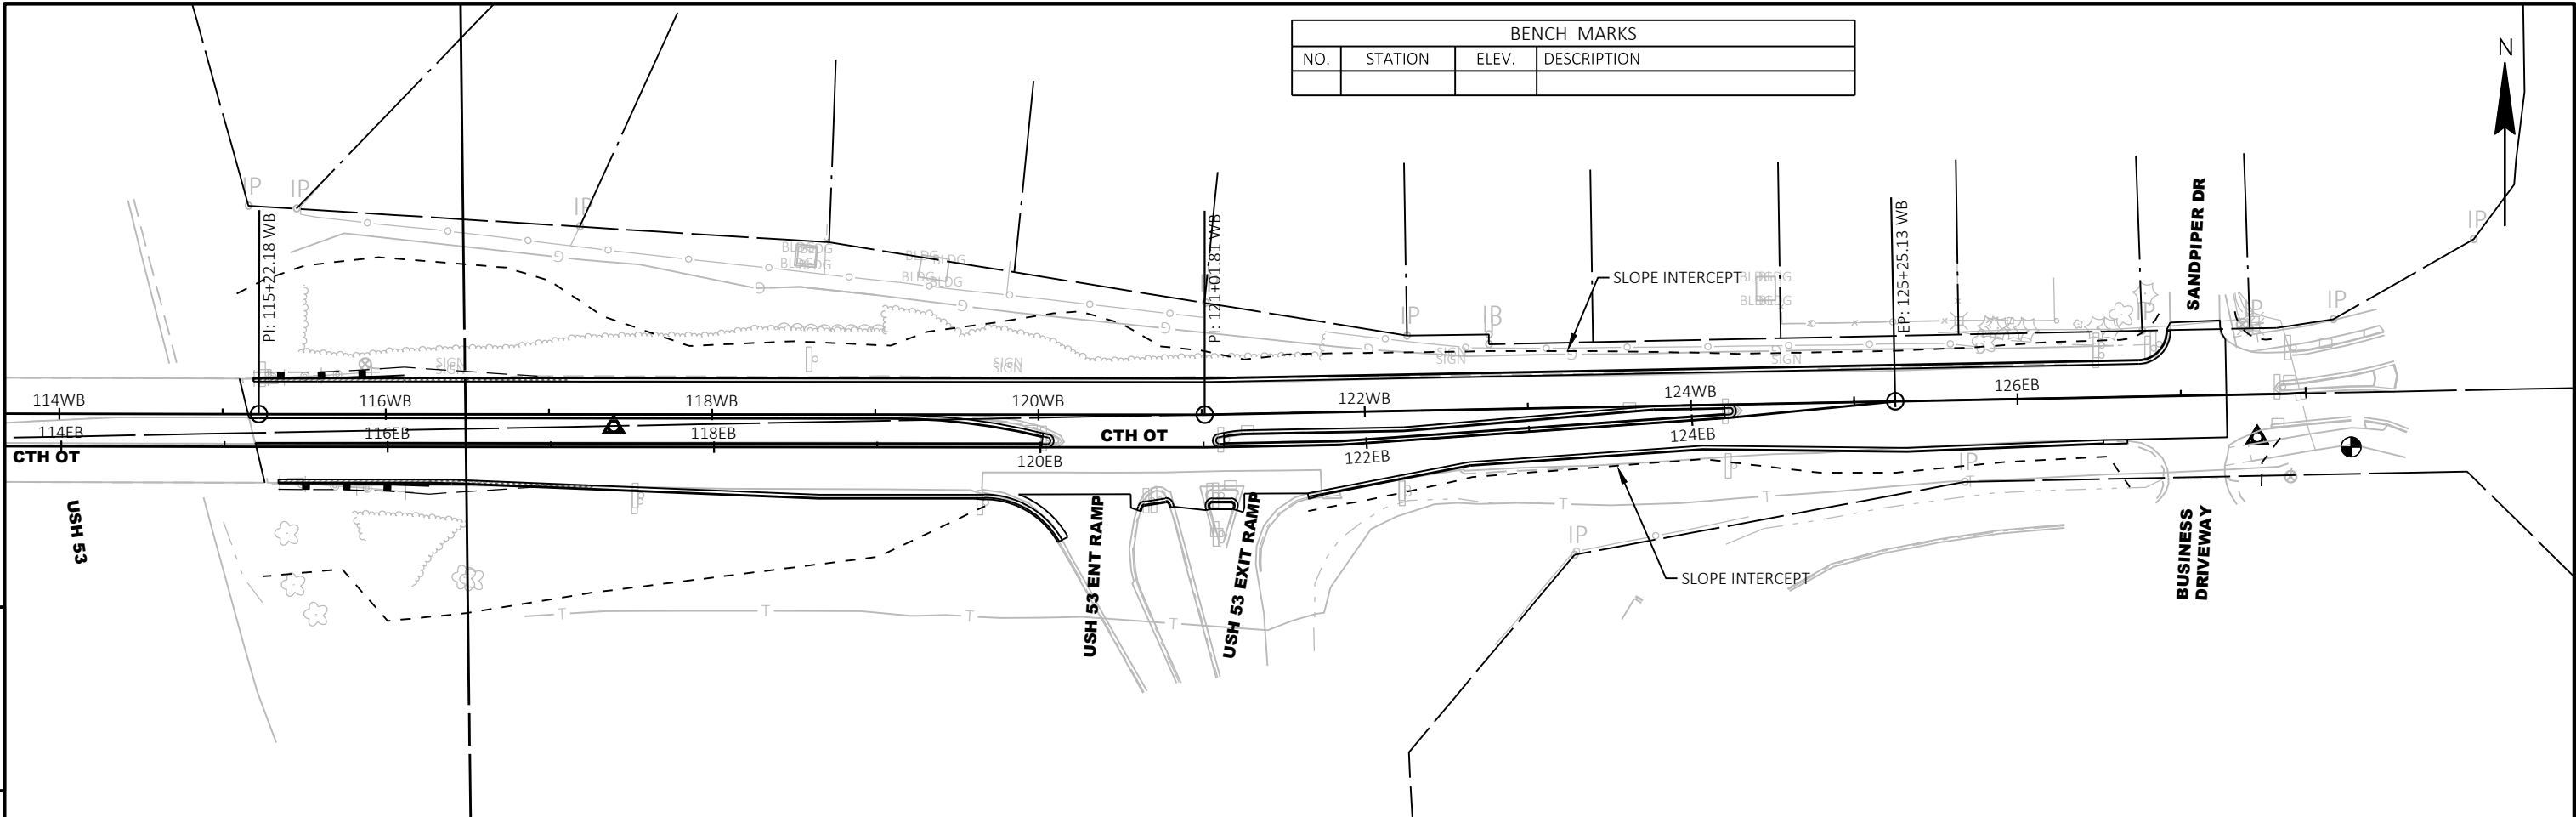

PROJECT NO:	5991-08-11	HWY:	CTH OT	COUNTY:	LA CROSSE	PLAN AND PROFILE:	CTH OT WESTBOUND (WB)	SHEET	E
-------------	------------	------	--------	---------	-----------	-------------------	-----------------------	-------	---

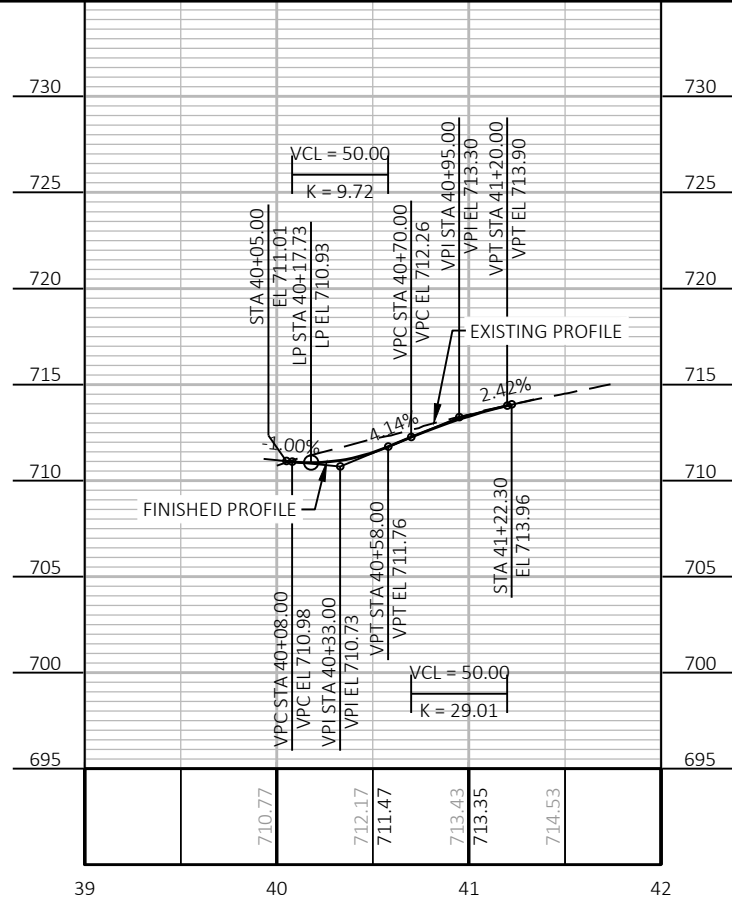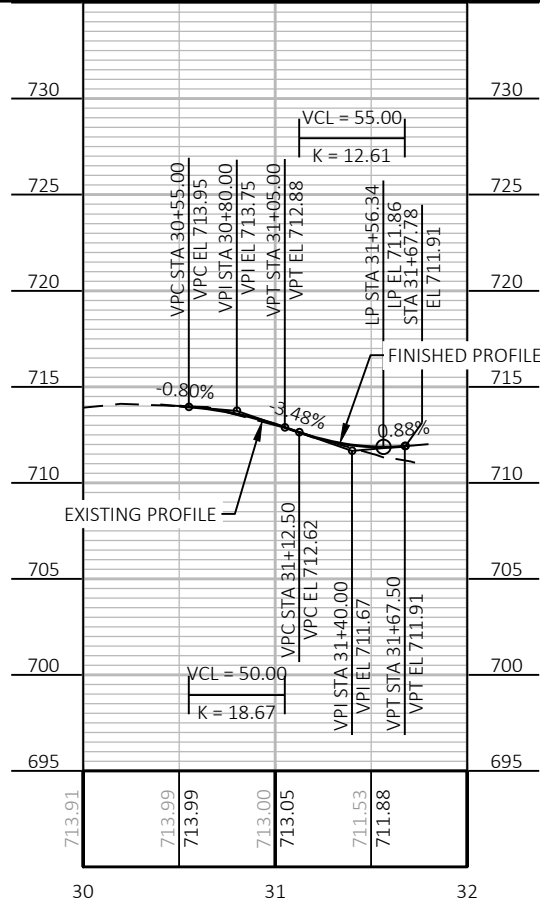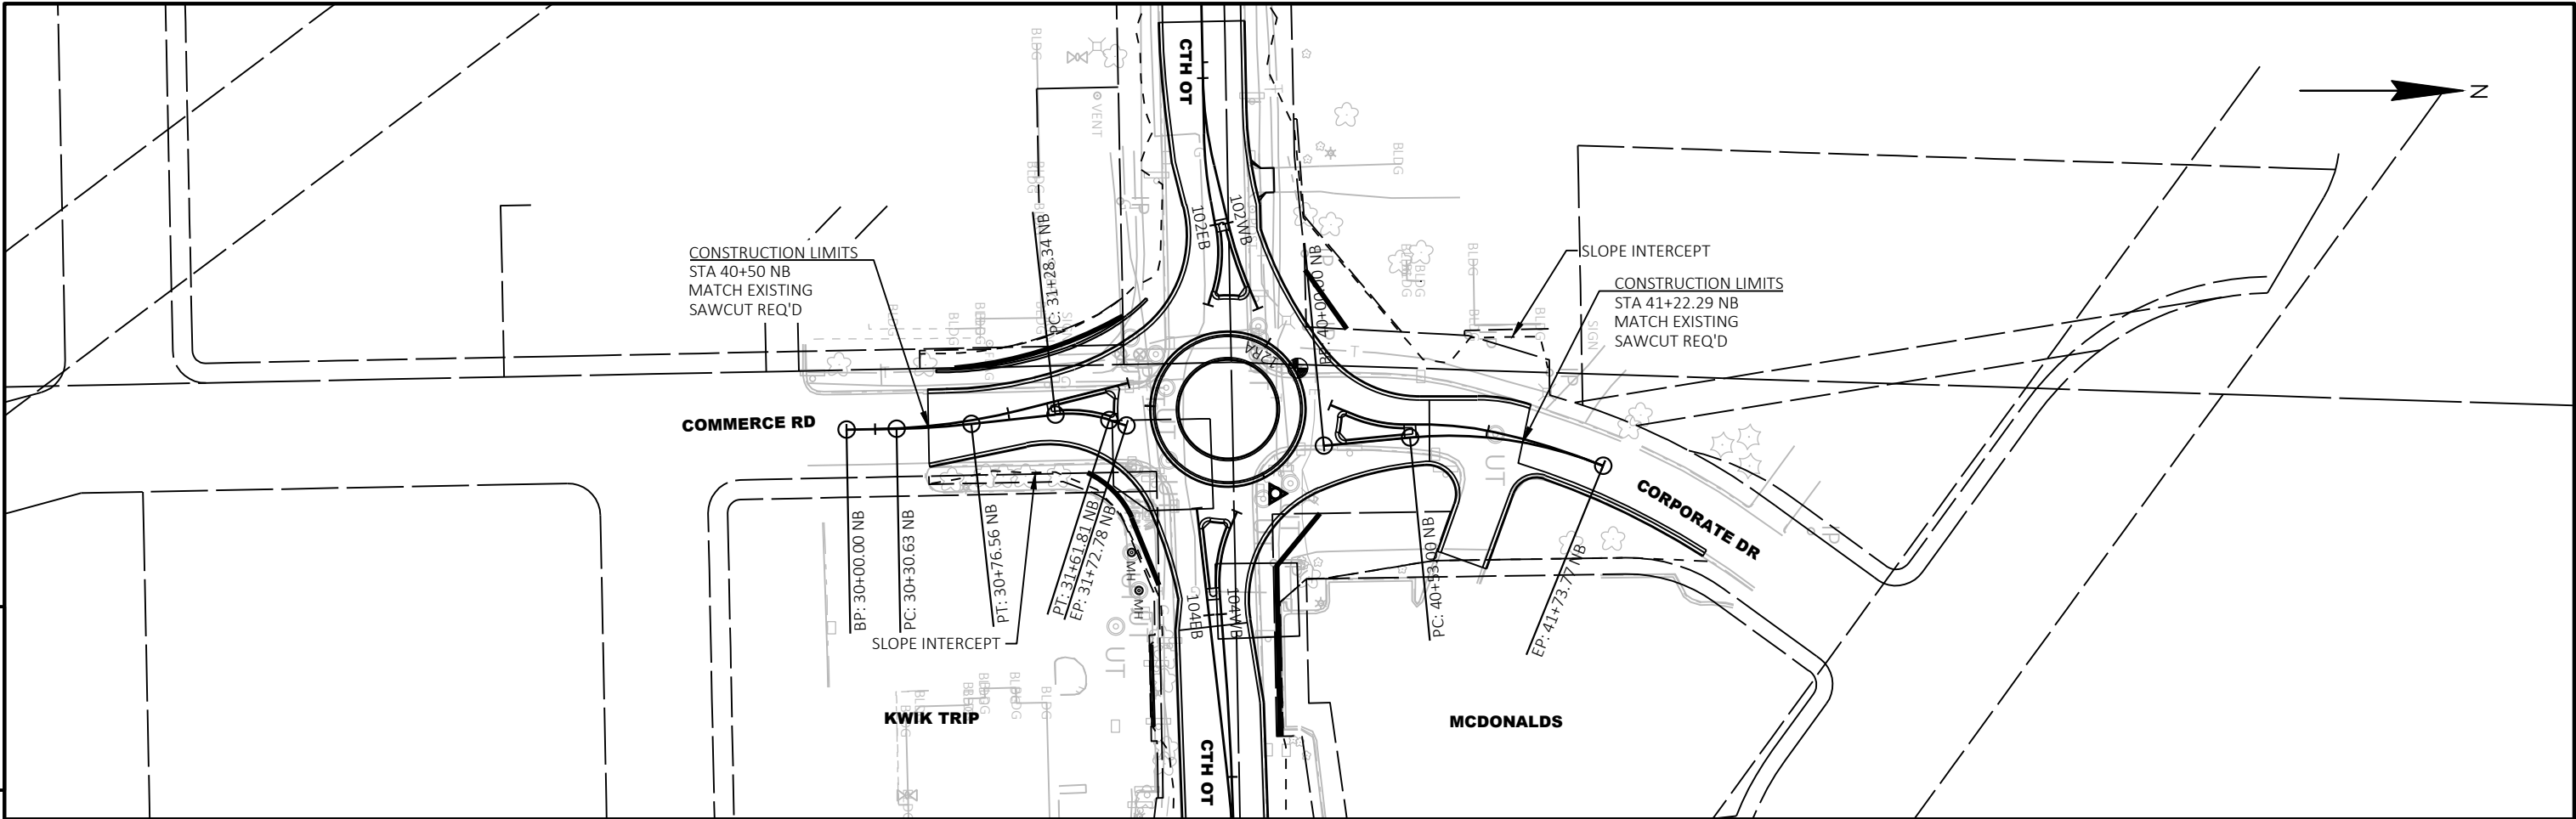

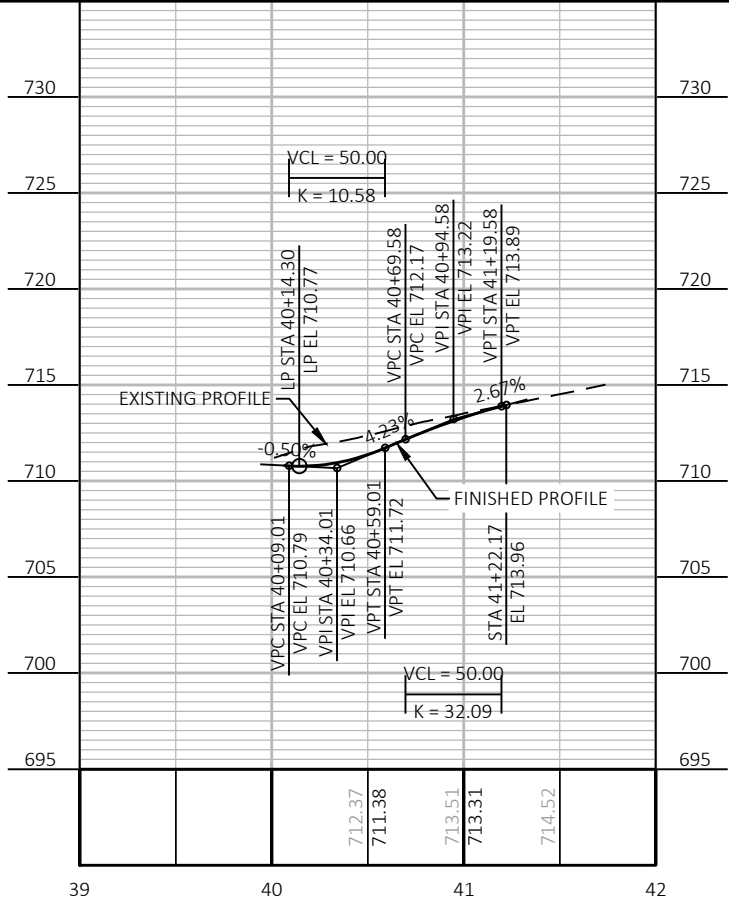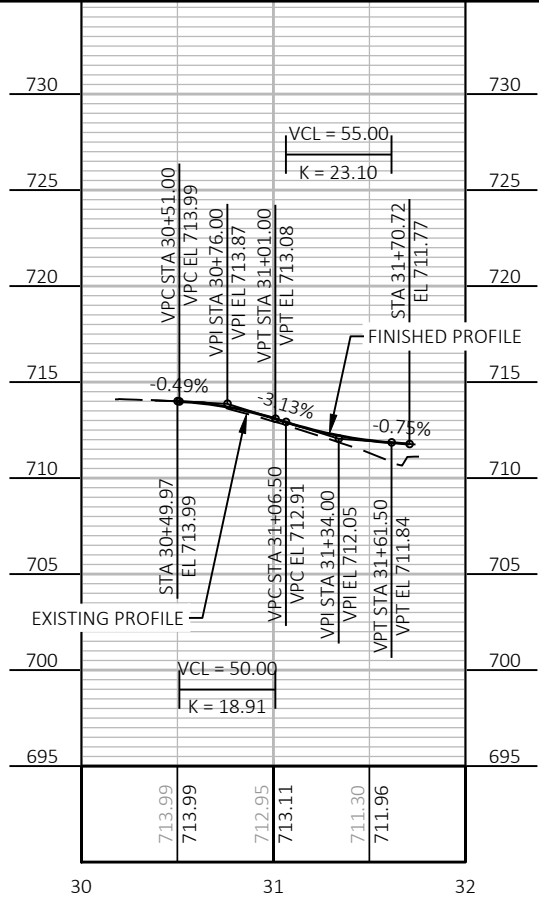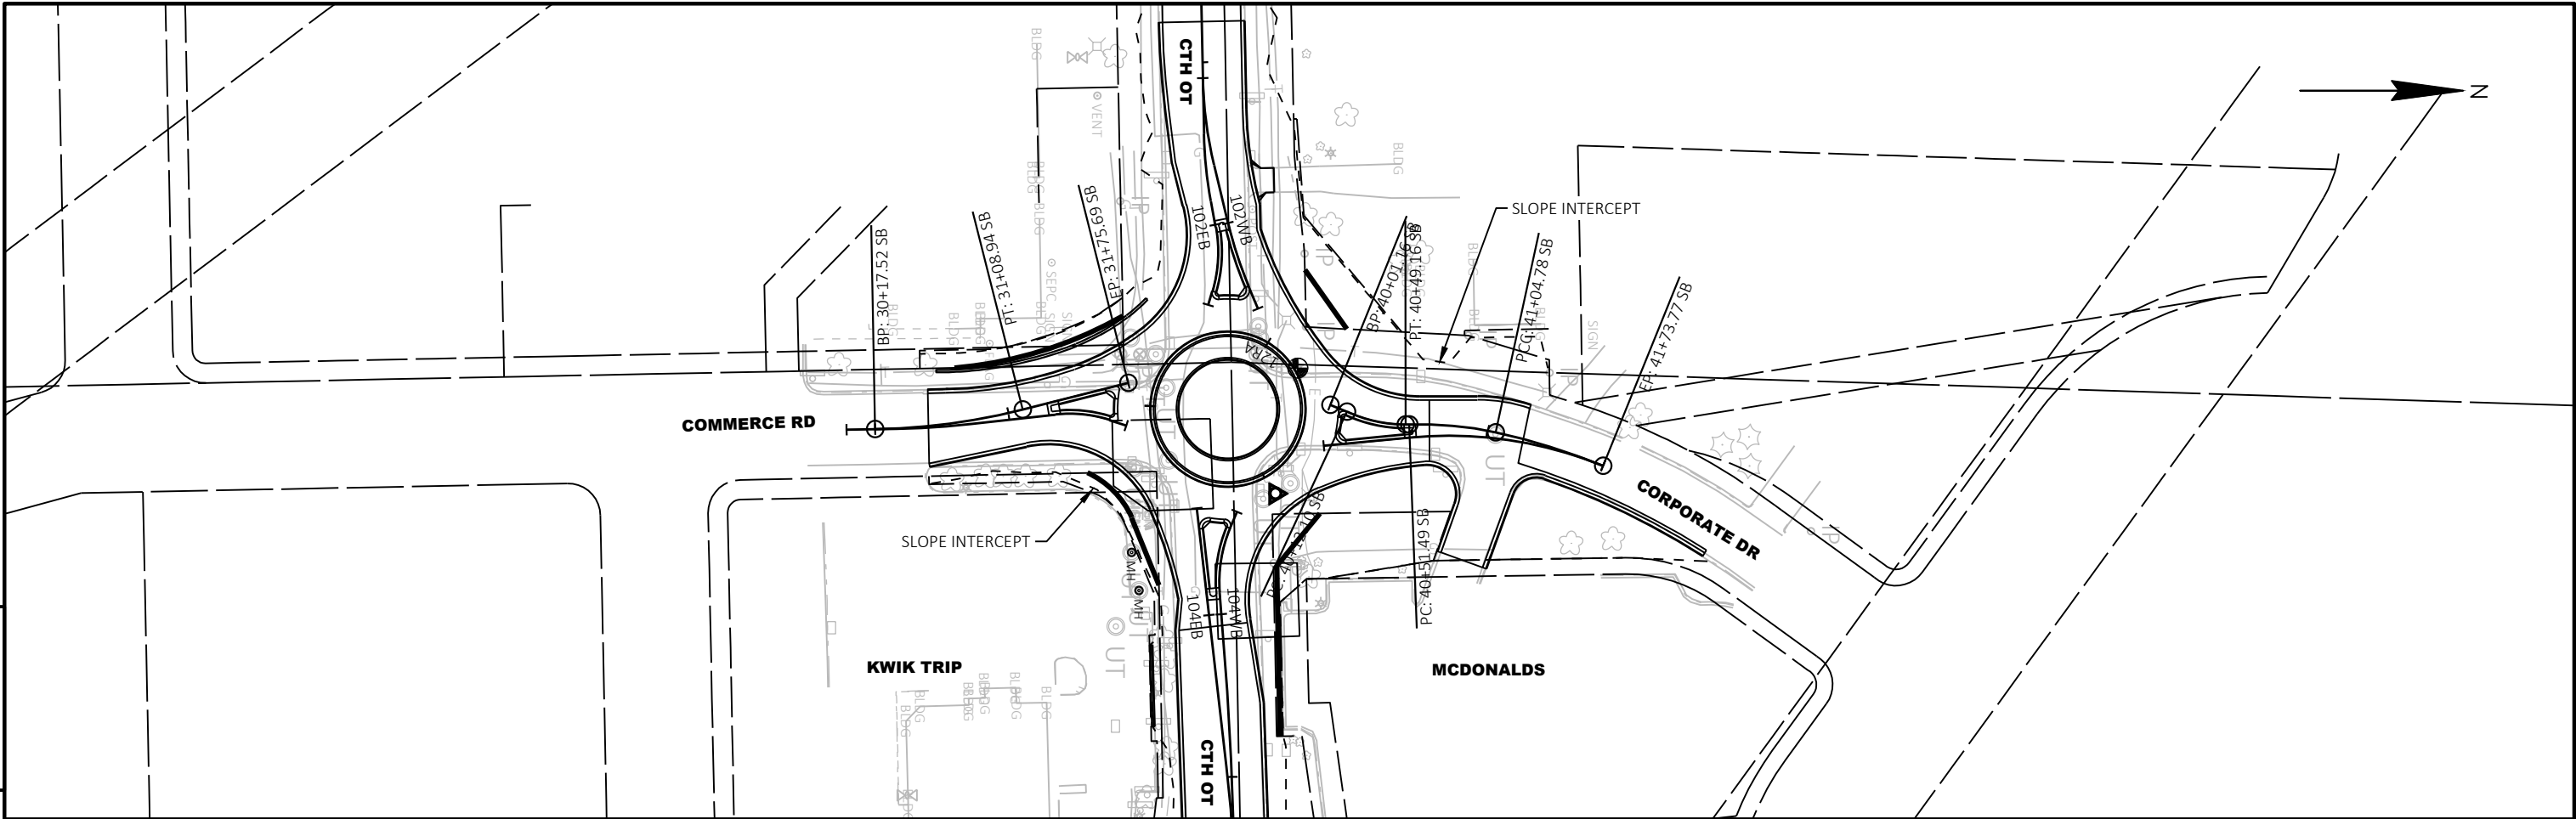

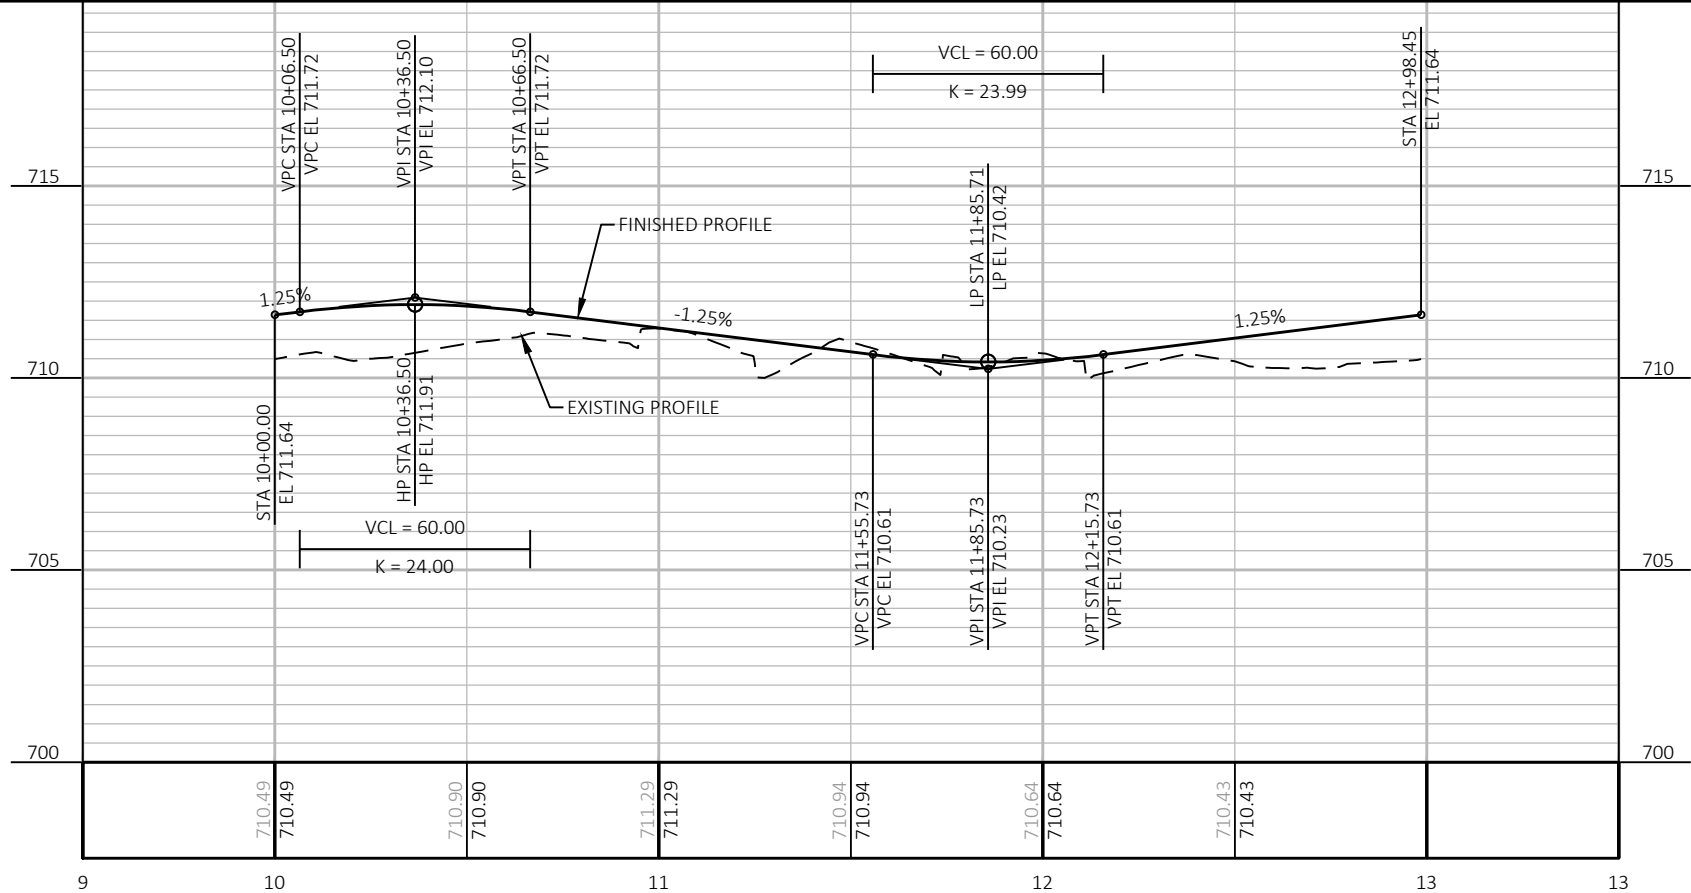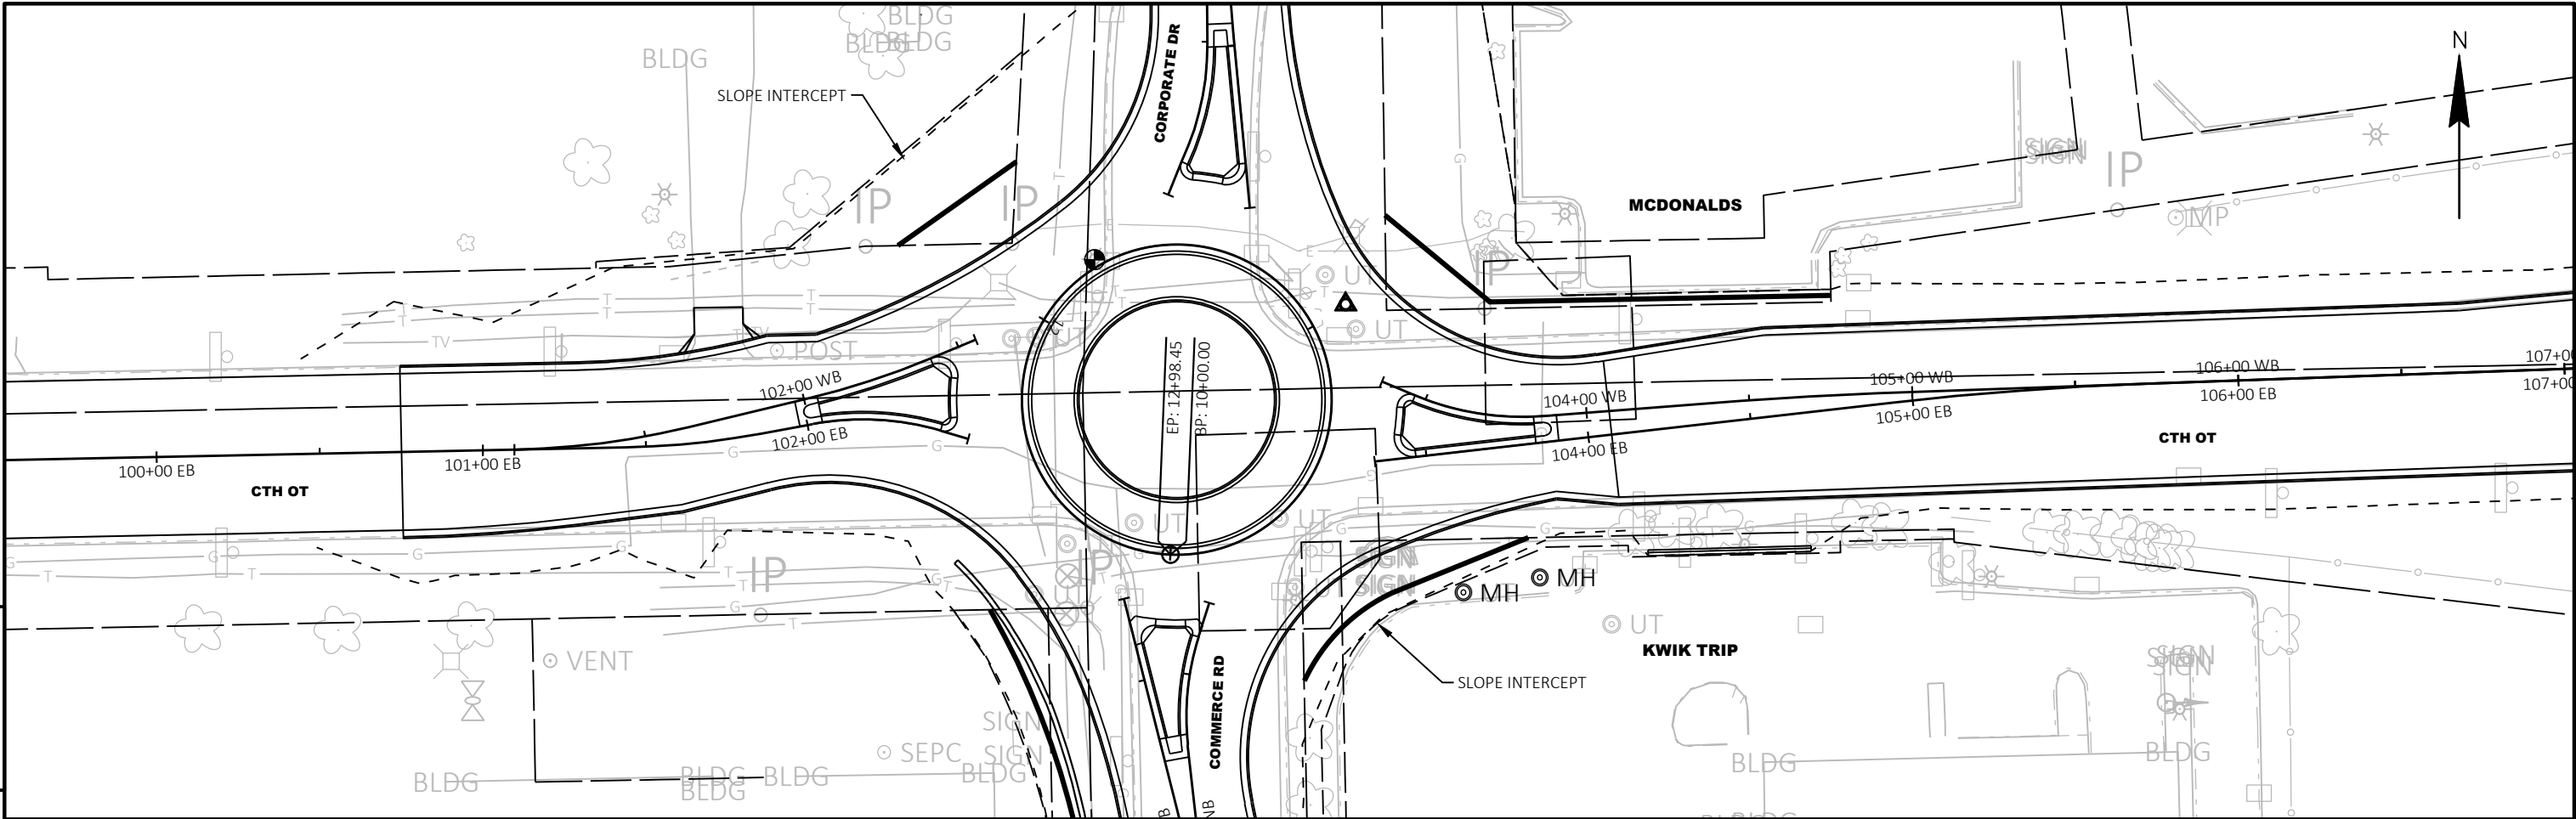

PROJECT NO: 5991-08-11

HWY: CTH OT

COUNTY: LA CROSSE

PLAN AND PROFILE: CTH OT ROUNDABOUT (RA)

SHEET

E