

PROJECT ID:
WITH: 5078-00-60

COUNTY:
LA CROSSE

ORDER OF SHEETS

Section No.	1	Title
Section No.	2	Typical Sections and Details
Section No.	3	Estimate of Quantities
Section No.	3	Miscellaneous Quantities
Section No.	4	Right of Way Plat
Section No.	5	Plan and Profile
Section No.	6	Standard Detail Drawings
Section No.	7	Sign Plates
Section No.	8	Structure Plans
Section No.	9	Computer Earthwork Data
Section No.	9	Cross Sections

TOTAL SHEETS =



DESIGN DESIGNATION

A.A.D.T.	=
A.A.D.T.	=
D.H.V.	=
D.D.	=
T.	=
DESIGN SPEED	=
ESALS	=

CONVENTIONAL SYMBOLS

PLAN	
CORPORATE LIMITS	
PROPERTY LINE	
LOT LINE	
LIMITED HIGHWAY EASEMENT	
EXISTING RIGHT OF WAY	
PROPOSED OR NEW R/W LINE	
SLOPE INTERCEPT	
REFERENCE LINE	
EXISTING CULVERT	
PROPOSED CULVERT (Box or Pipe)	
COMBUSTIBLE FLUIDS	
MARSH AREA	
WOODED OR SHRUB AREA	

PROFILE	
GRADE LINE	
ORIGINAL GROUND	
MARSH OR ROCK PROFILE (To be noted as such)	
SPECIAL DITCH	
GRADE ELEVATION	
CULVERT (Profile View)	
UTILITIES	
ELECTRIC	
FIBER OPTIC	
GAS	
SANITARY SEWER	
STORM SEWER	
TELEPHONE	
WATER	
UTILITY PEDESTAL	
POWER POLE	
TELEPHONE POLE	

STATE OF WISCONSIN
DEPARTMENT OF TRANSPORTATION

PLAN OF PROPOSED IMPROVEMENT


CTH F - CTH OA

(CTH F TO CTH OA)

CTH FO

LA CROSSE COUNTY

STATE PROJECT NUMBER
5078-00-60

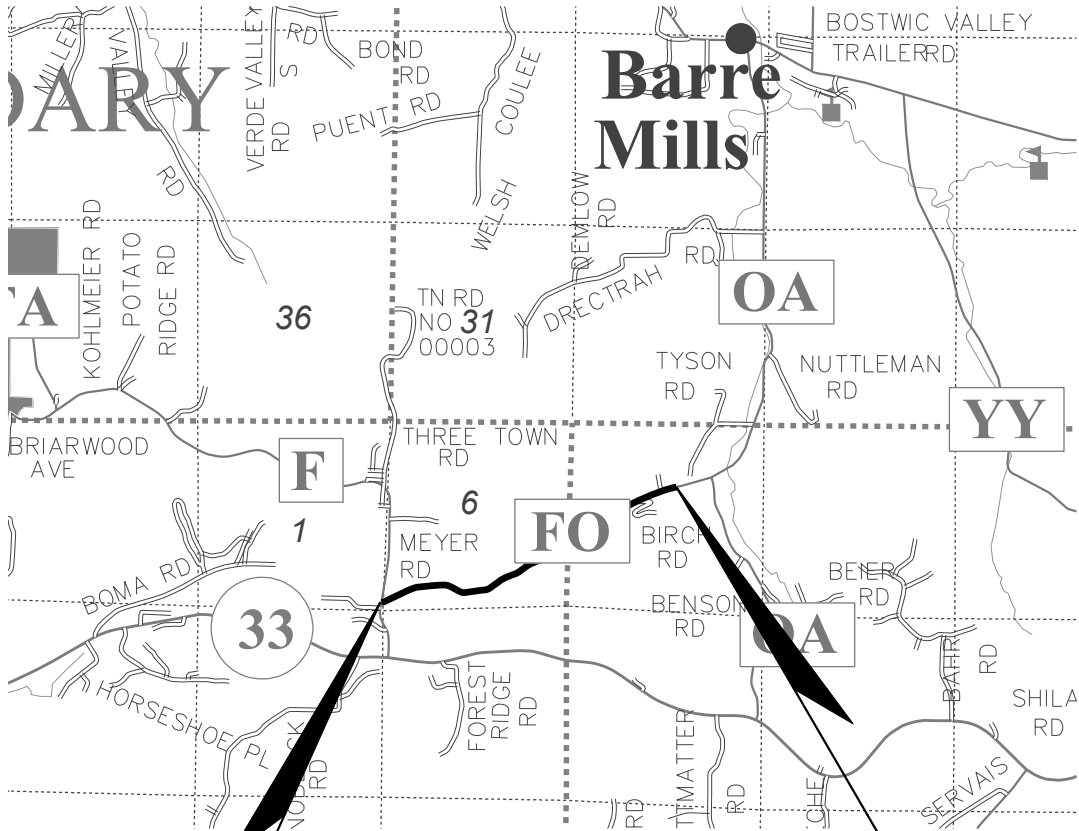


BEGIN PROJECT 5078-00-60

STA. 100+89.00

Y = XXX,XXX.XXX
X = XXX,XXX.XXX

END PROJECT 5078-00-60

STA. 190+62.00

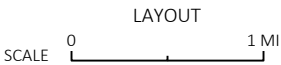

TOTAL NET LENGTH OF CENTERLINE = 1.699

HORIZONTAL POSITIONS SHOWN ON THIS PLAN ARE WISCONSIN COORDINATE REFERENCE SYSTEM (WISCRS), (NAME) COUNTY, NAD83 HYEAR, IN U.S. SURVEY FEET. POSITIONS SHOWN ARE GRID COORDINATES, GRID BEARINGS, AND GRID DISTANCES. GRID DISTANCES ARE THE SAME AS GROUND DISTANCES.

ELEVATIONS ARE REFERENCED TO NAVD 88 (YEAR). GPS DERIVED ELEVATIONS ARE BASED ON GEOID XX.

STATE PROJECT	FEDERAL PROJECT	
	PROJECT	CONTRACT
5078-00-60		

ACCEPTED FOR
COUNTY OF LA CROSSE

Date: _____
(Signature and Title of Official)

ORIGINAL PLANS PREPARED BY

Mead & Hunt

DATE: _____
(Professional Engineer Signature)

STATE OF WISCONSIN
DEPARTMENT OF TRANSPORTATION



PREPARED BY


Surveyor	MEAD & HUNT
Designer	MEAD & HUNT
Project Manager	LORRAINE BETZEL
Regional Examiner	REGIONAL EXAMINER
Regional Supervisor	REGIONAL SUPERVISOR

APPROVED FOR THE DEPARTMENT


DATE: _____
(Signature)

E

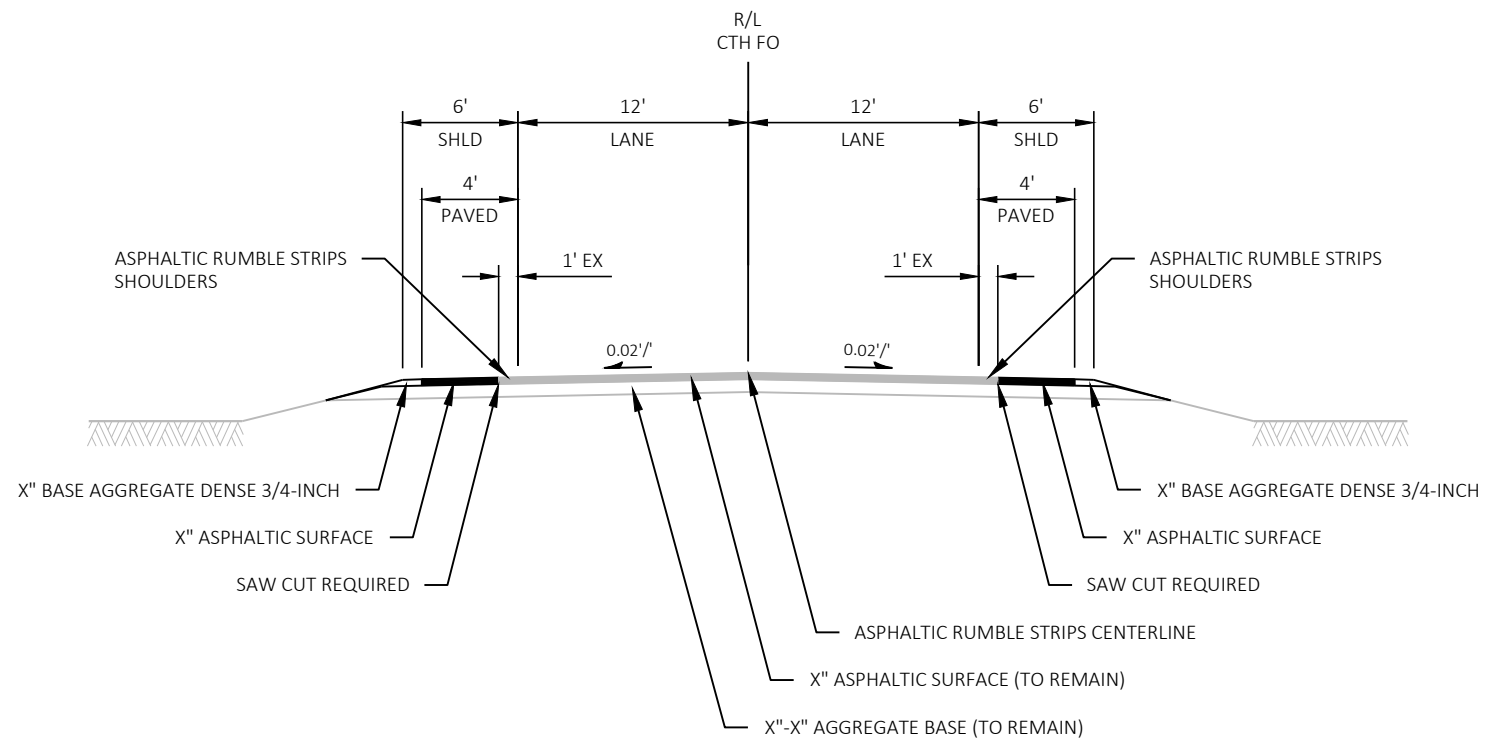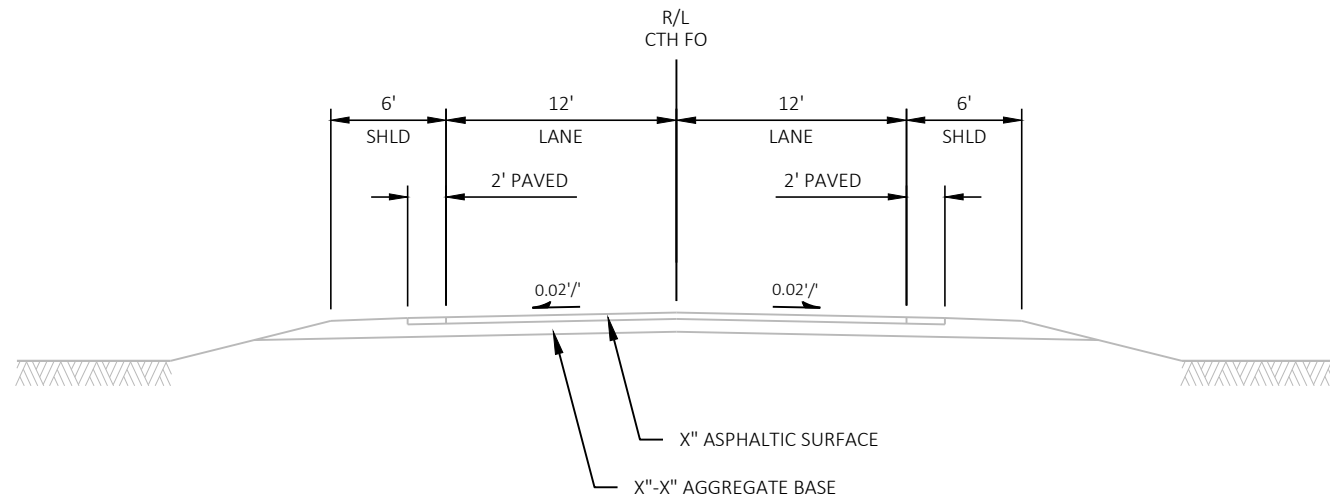

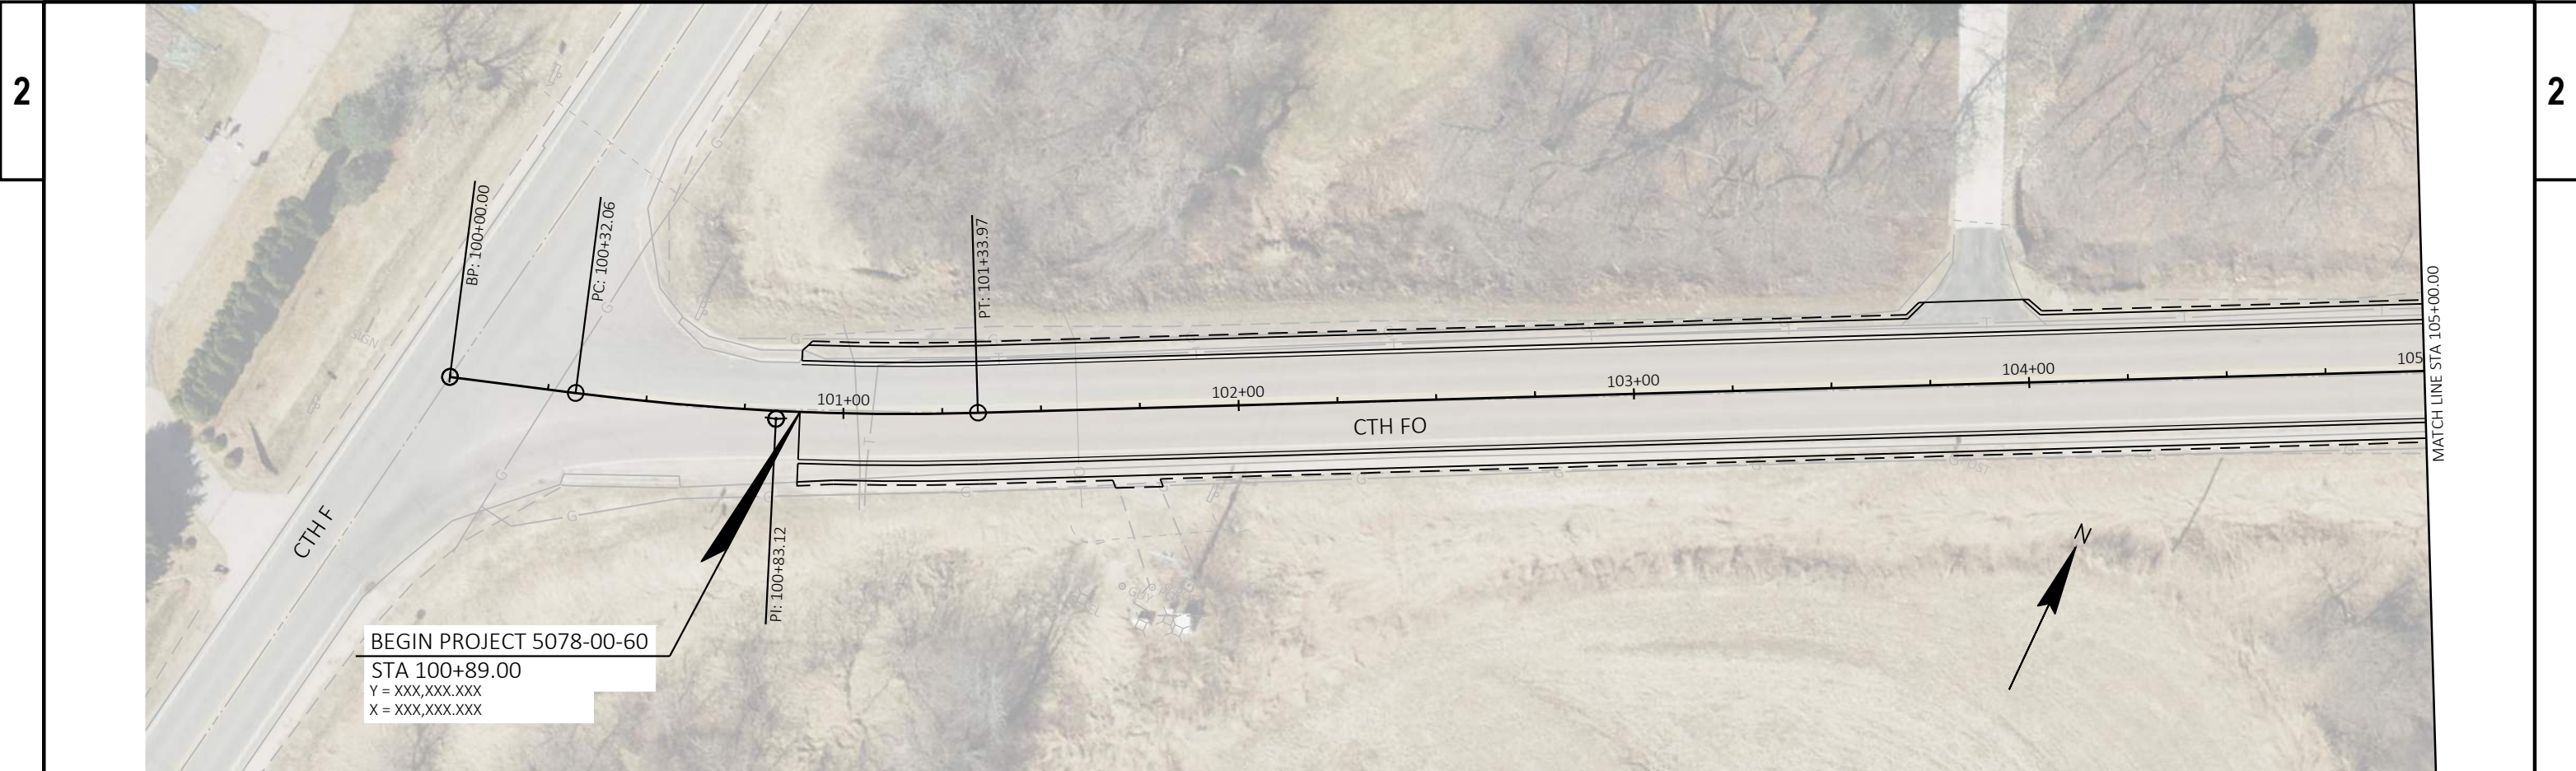

PROJECT NO: 5078-00-60	HWY: CTH FO	COUNTY: LA CROSSE	PLAN SHEETS	SHEET	E
------------------------	-------------	-------------------	-------------	-------	---

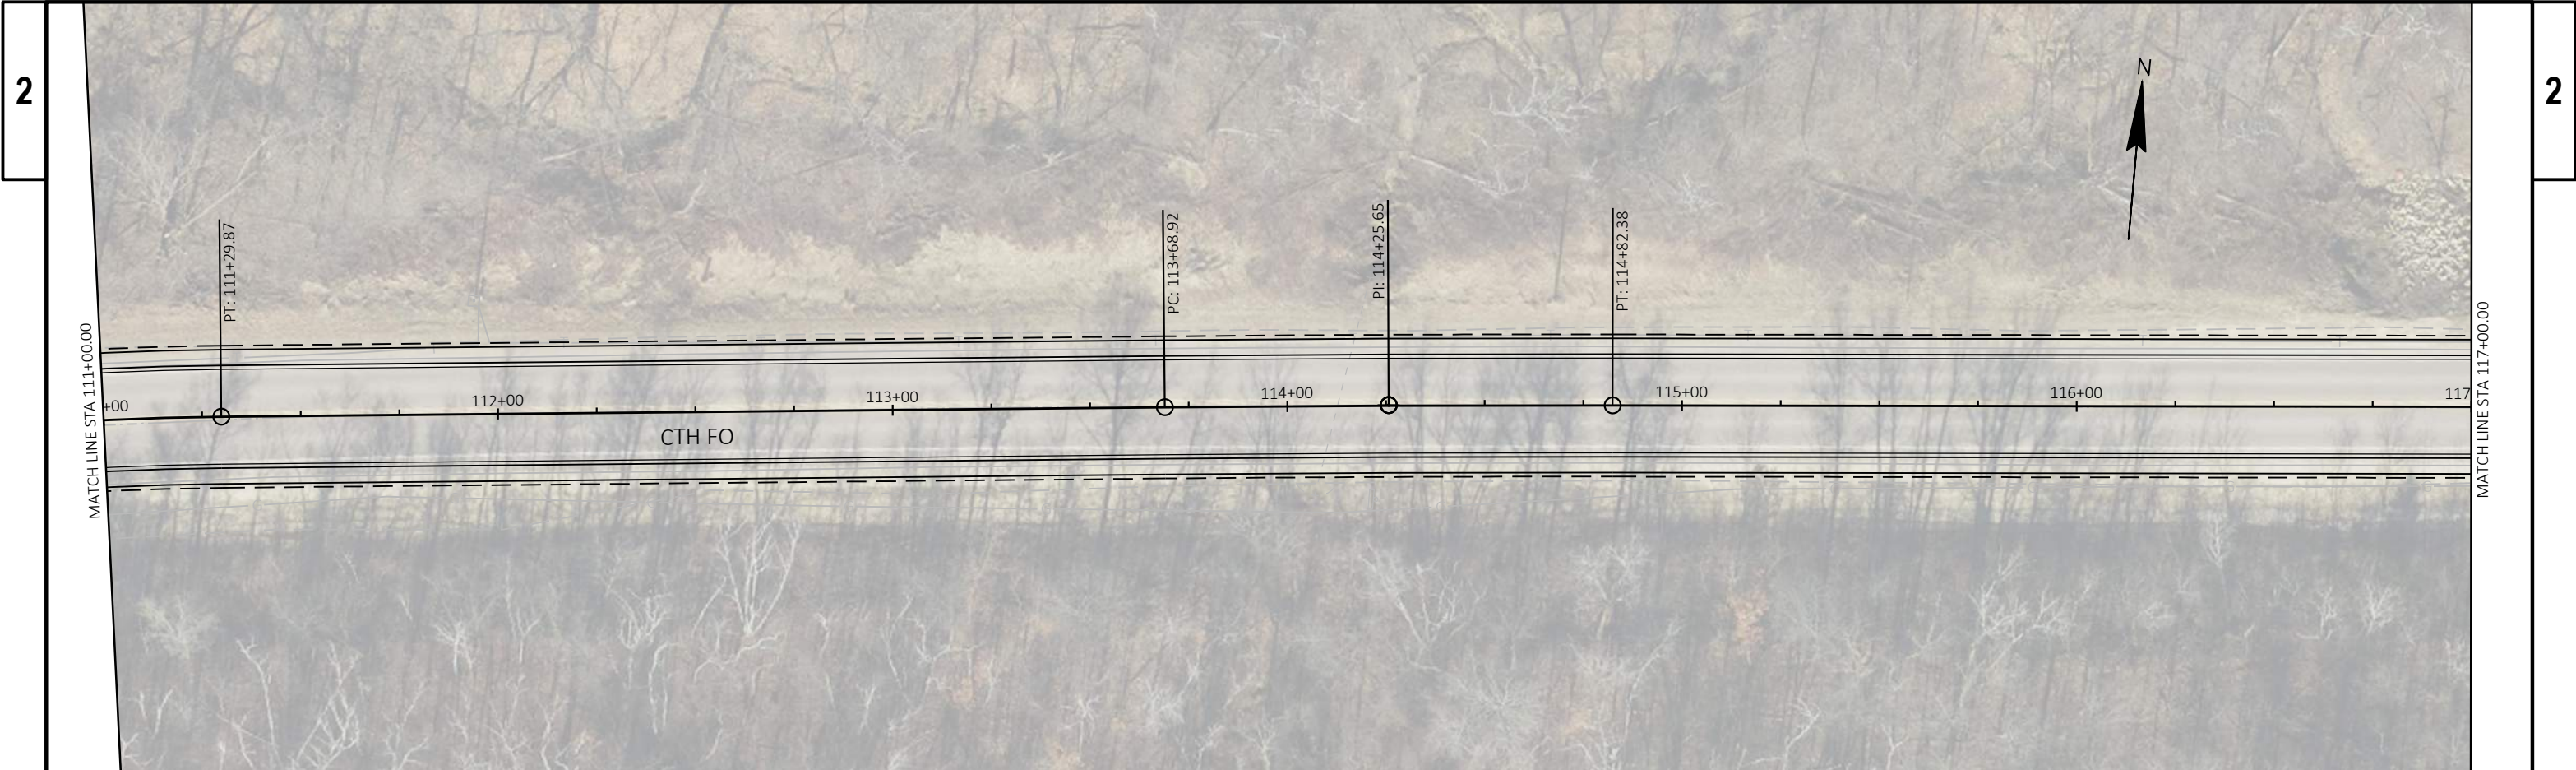


PROJECT NO: 5078-00-60	HWY: CTH FO	COUNTY: LA CROSSE	PLAN SHEETS	SHEET	E
------------------------	-------------	-------------------	-------------	-------	---




PROJECT NO: 5078-00-60	HWY: CTH FO	COUNTY: LA CROSSE	PLAN SHEETS	SHEET	E
------------------------	-------------	-------------------	-------------	-------	---



PROJECT NO: 5078-00-60	HWY: CTH FO	COUNTY: LA CROSSE	PLAN SHEETS	SHEET	E
------------------------	-------------	-------------------	-------------	-------	---

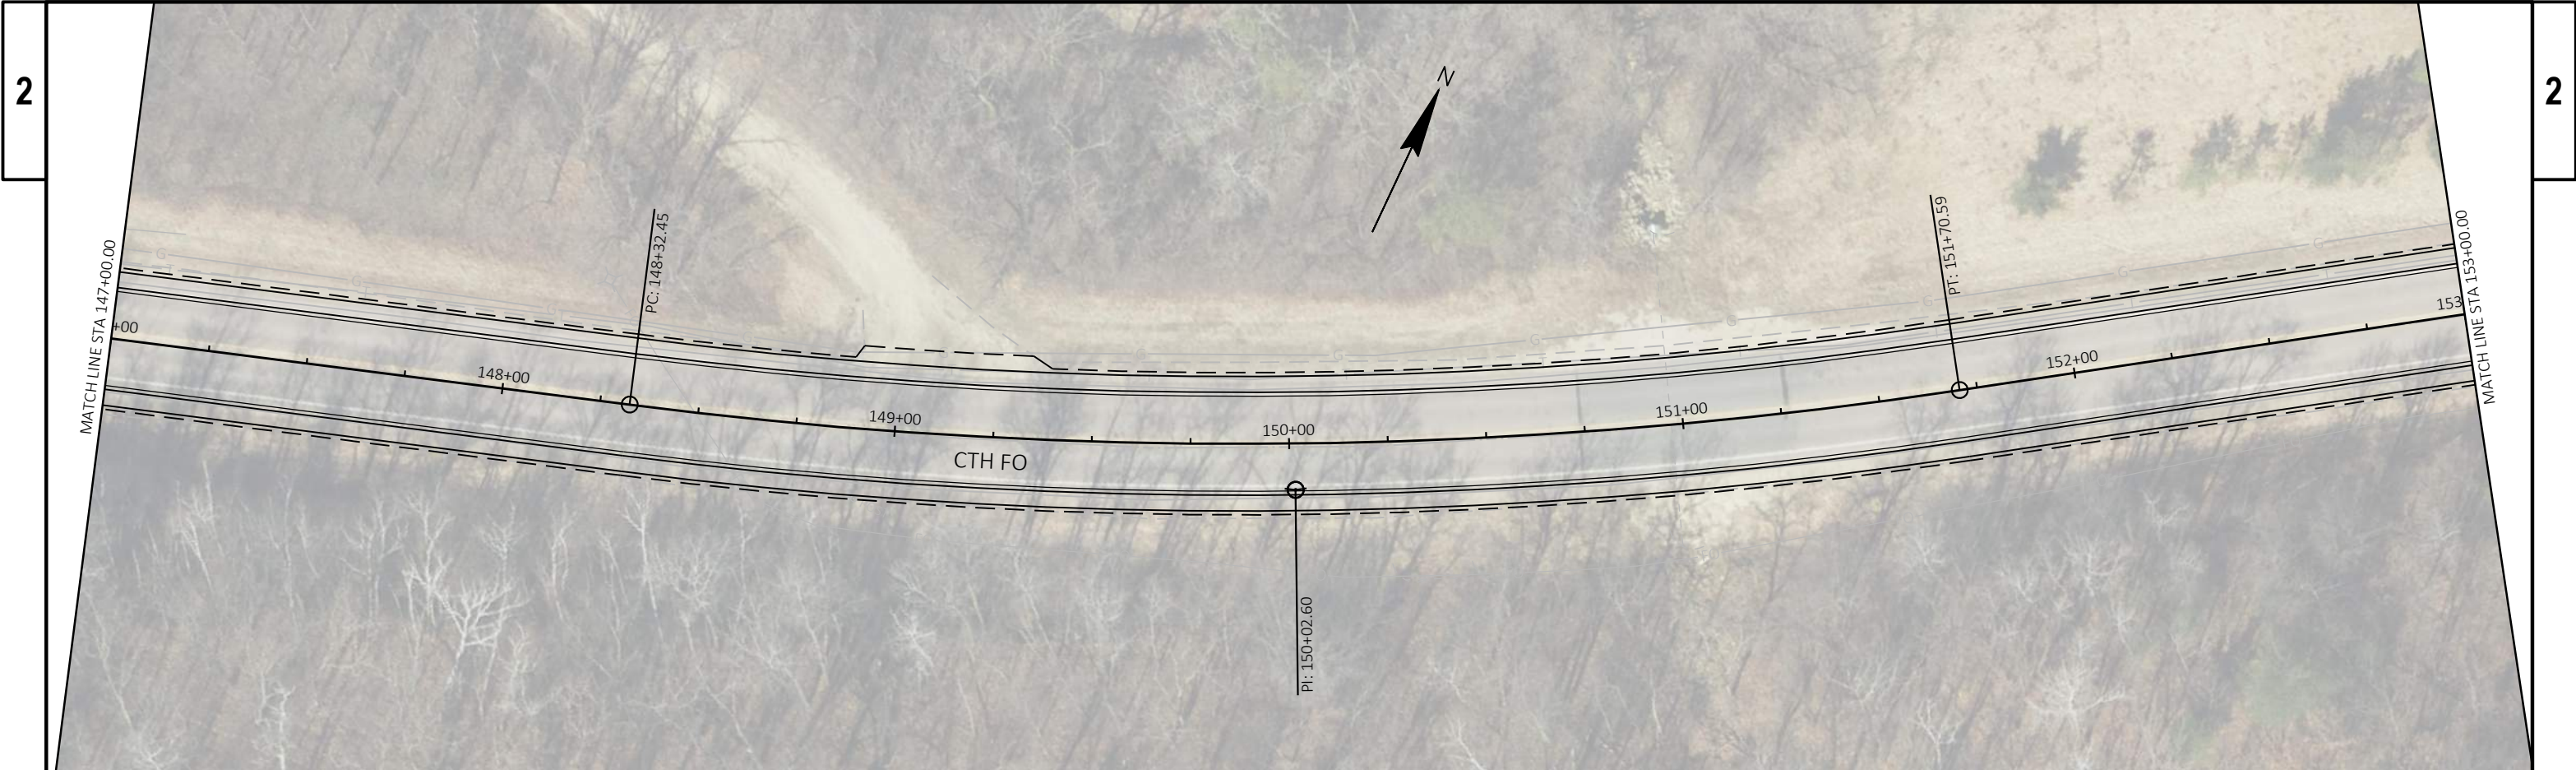


PROJECT NO: 5078-00-60	HWY: CTH FO	COUNTY: LA CROSSE	PLAN SHEETS	SHEET	E
------------------------	-------------	-------------------	-------------	-------	---

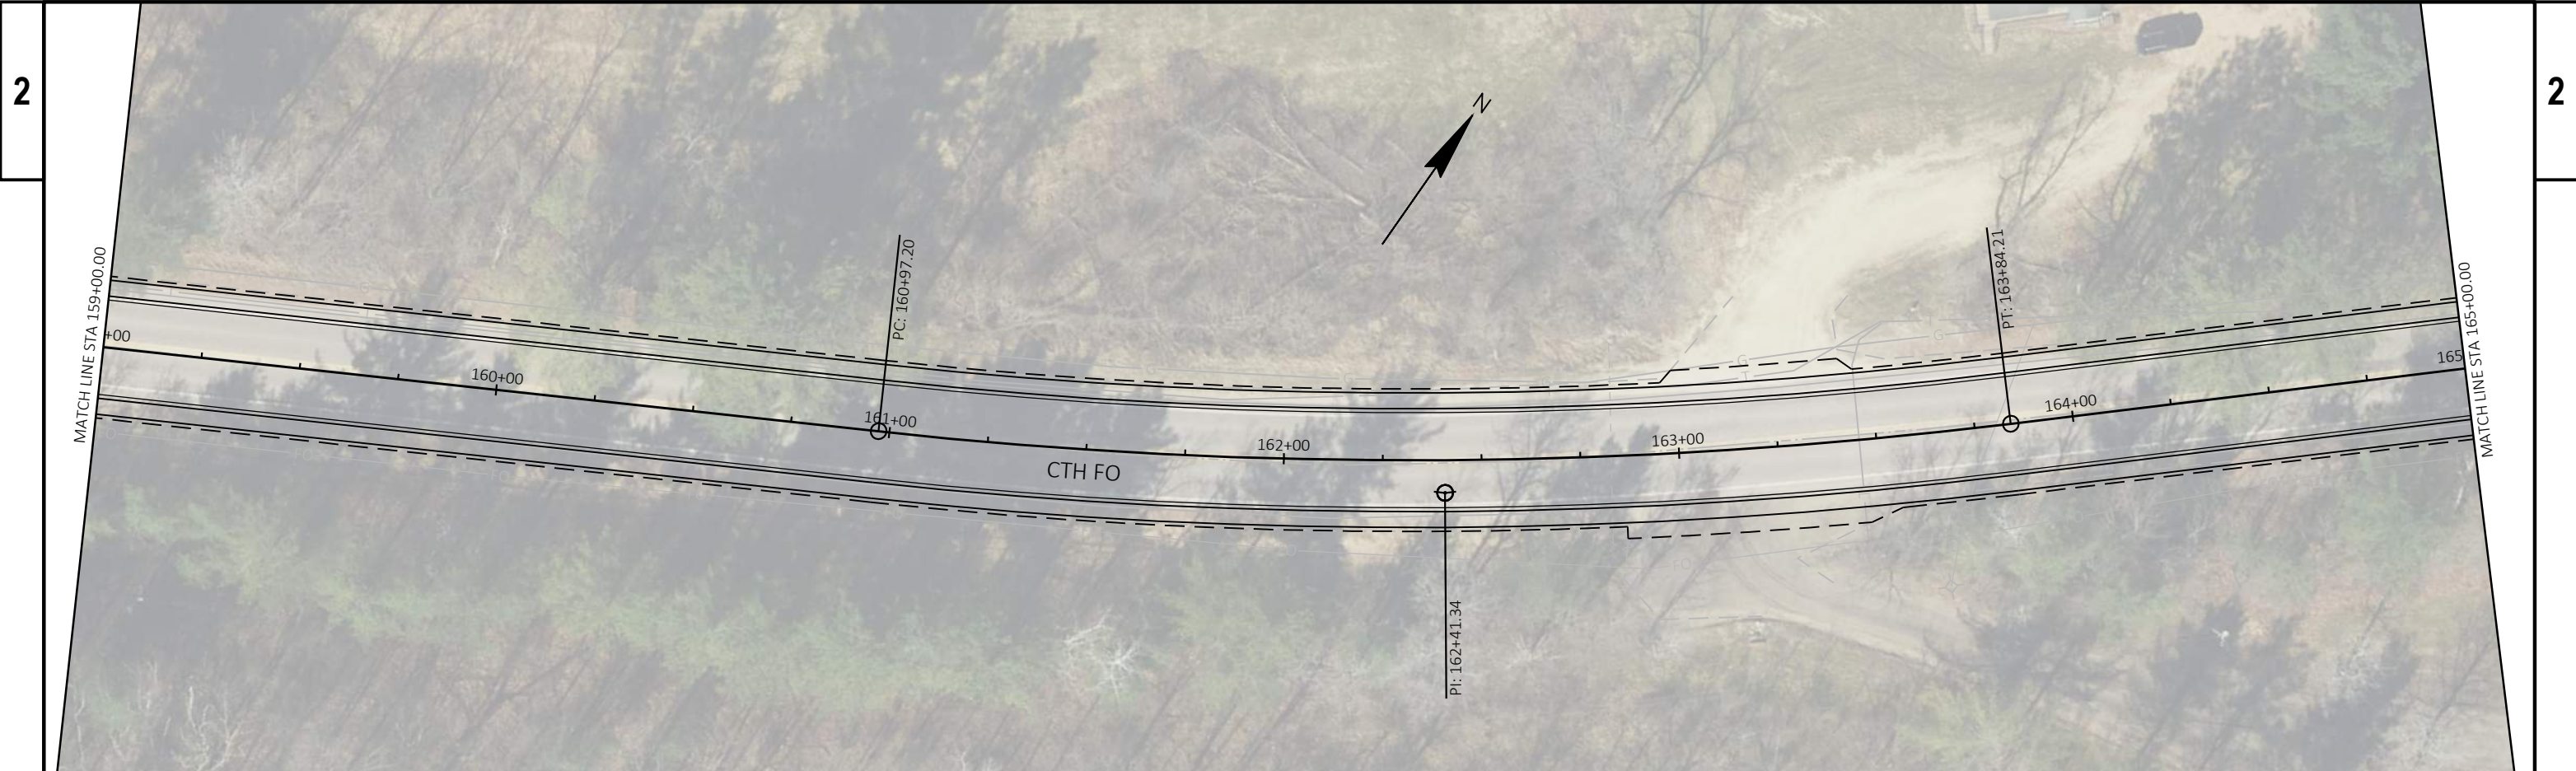

PROJECT NO: 5078-00-60	HWY: CTH FO	COUNTY: LA CROSSE	PLAN SHEETS	SHEET	E
------------------------	-------------	-------------------	-------------	-------	---



PROJECT NO: 5078-00-60	HWY: CTH FO	COUNTY: LA CROSSE	PLAN SHEETS	SHEET	E
------------------------	-------------	-------------------	-------------	-------	---

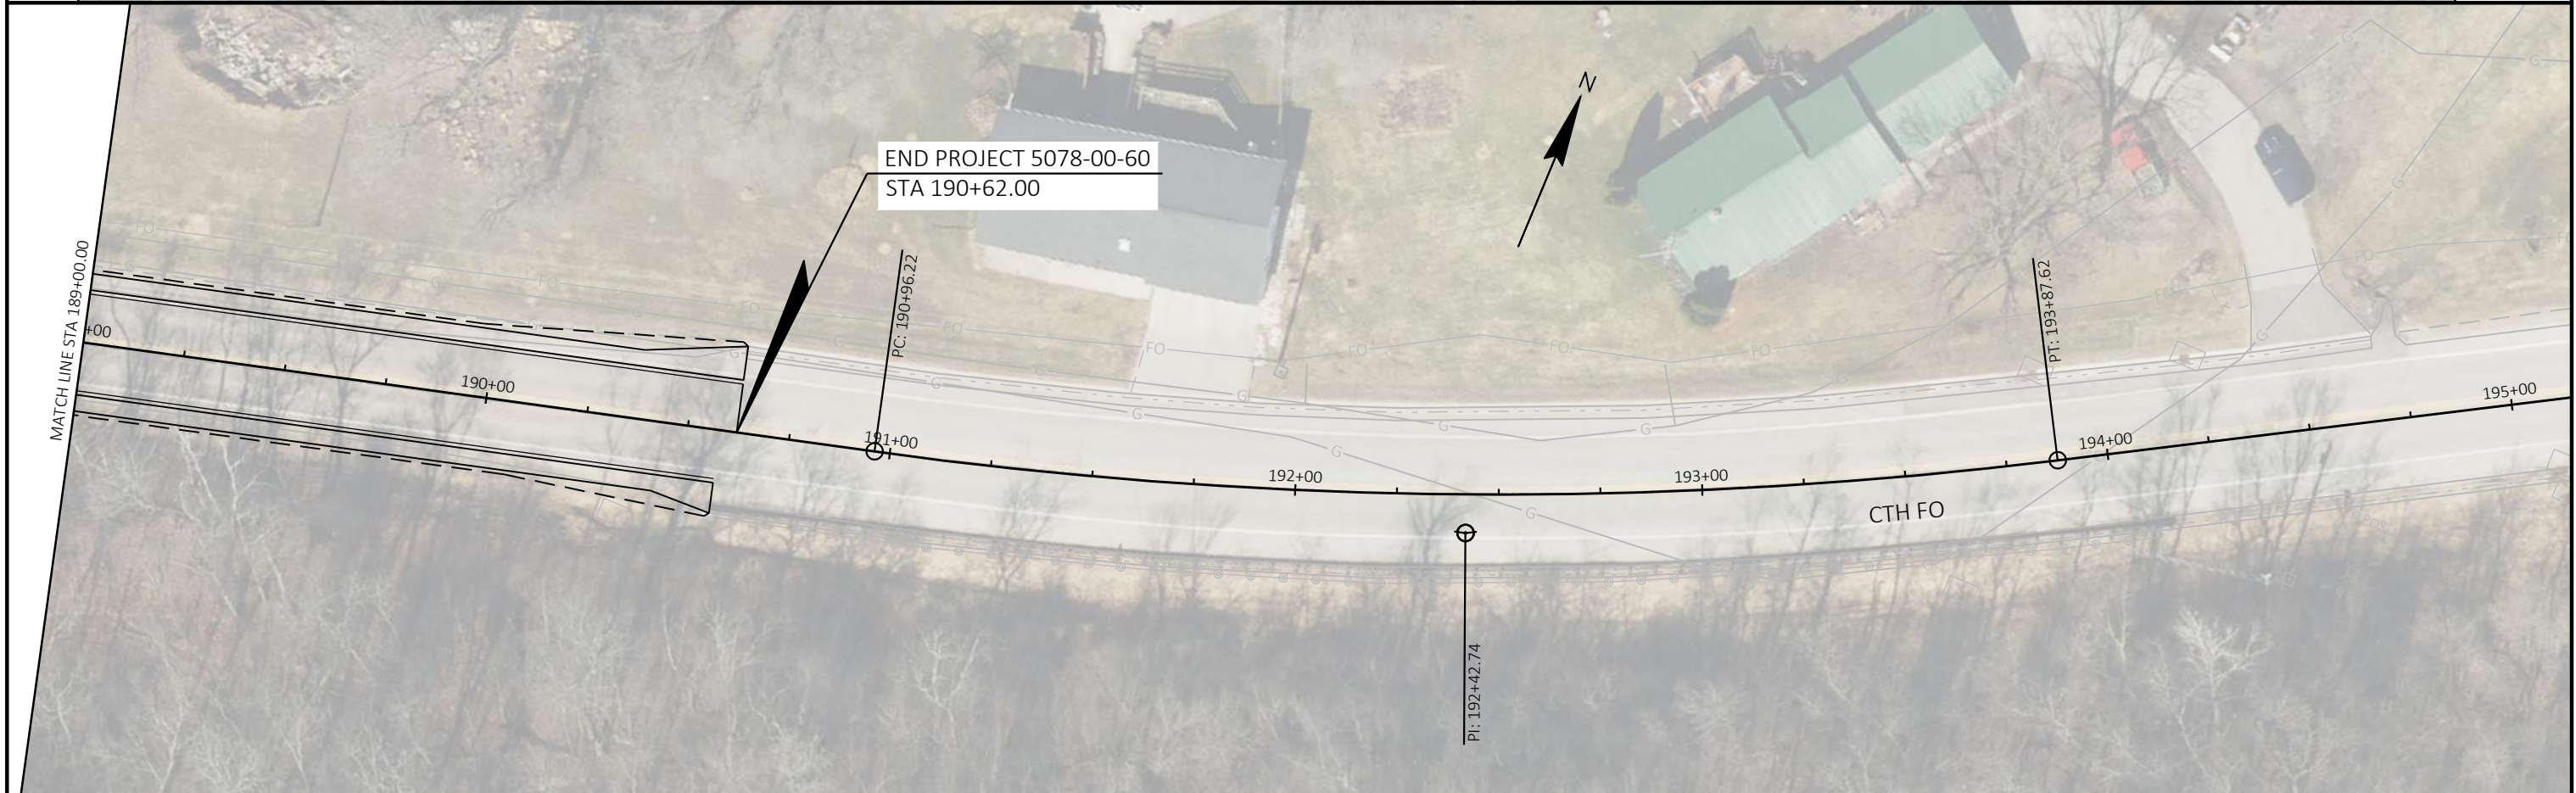

PROJECT NO: 5078-00-60	HWY: CTH FO	COUNTY: LA CROSSE	PLAN SHEETS	SHEET	E
------------------------	-------------	-------------------	-------------	-------	---