


NOTE: PROPOSED ROAD CENTERLINE IS NOT THE SAME AS THE CENTERLINE USED AS THE BASIS OF RIGHT OF WAY

REFER TO PLAN AND DETAIL SHEET AND CROSS SECTIONS FOR ADDITIONAL GRADE AND LAYOUT INFORMATION. REFER TO TYPICAL SECTIONS FOR INFORMATION ON COMPONENTS TO BE INSTALLED BY OTHERS


PI STA = 24+34.90
 DELTA = 20°58'29" LT
 D = 2'47'13"
 T = 380.57'
 L = 752.62'
 R = 2055.89'
 PC STA = 20+54.33
 PT STA = 28+06.95

PI STA = 30+54.87
 DELTA = 11°53'05" RT
 D = 3°55'04"
 T = 152.22'
 L = 303.35'
 R = 1462.41'
 PC STA = 29+02.65
 PT STA = 32+06.00

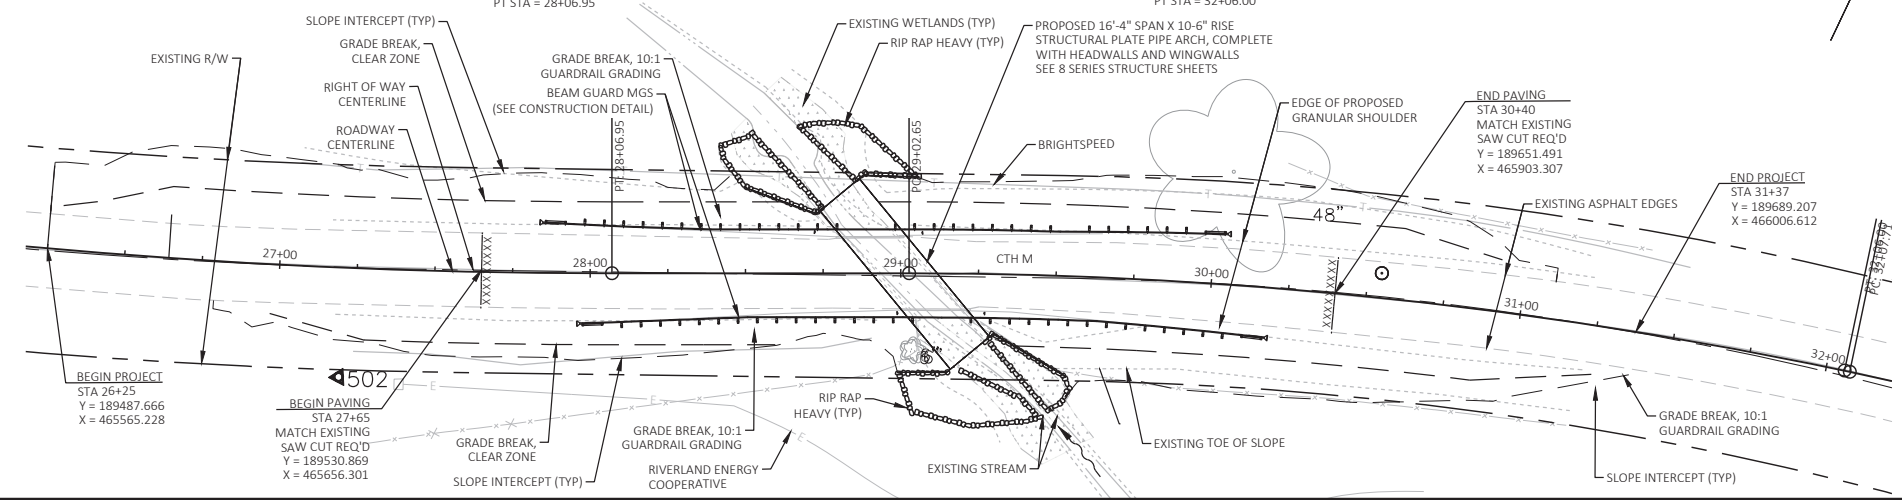

5

5

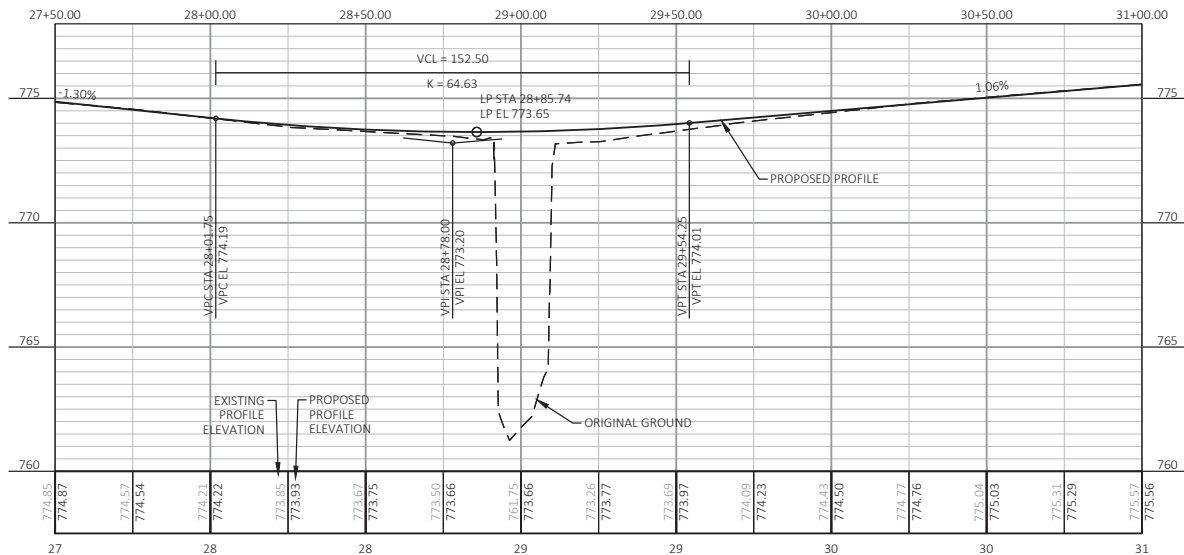

PROJECT NO:	HWY: CTH M	COUNTY: LA CROSSE	PLAN AND PROFILE: CTH M (CTH W TO CTH D)	SHEET	E
-------------	------------	-------------------	--	-------	---