



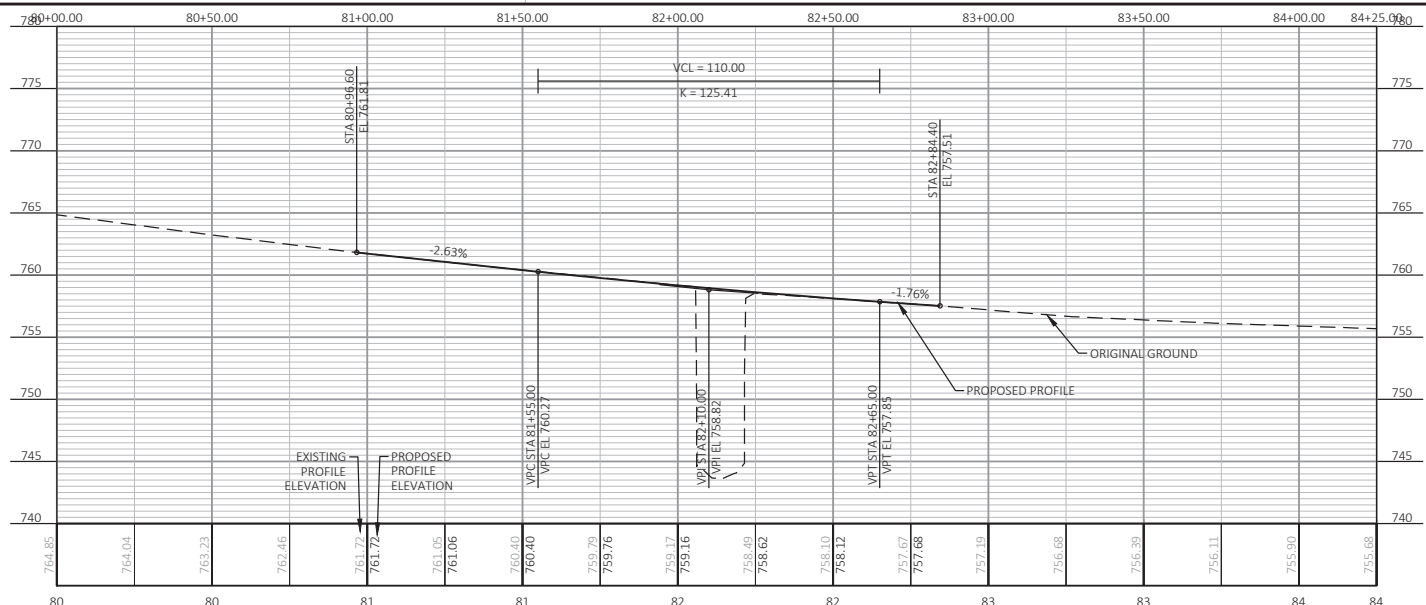

REFER TO PLAN AND DETAIL SHEET AND CROSS SECTIONS FOR ADDITIONAL GRADE AND LAYOUT INFORMATION. REFER TO TYPICAL SECTIONS FOR INFORMATION ON COMPONENTS TO BE INSTALLED BY OTHERS

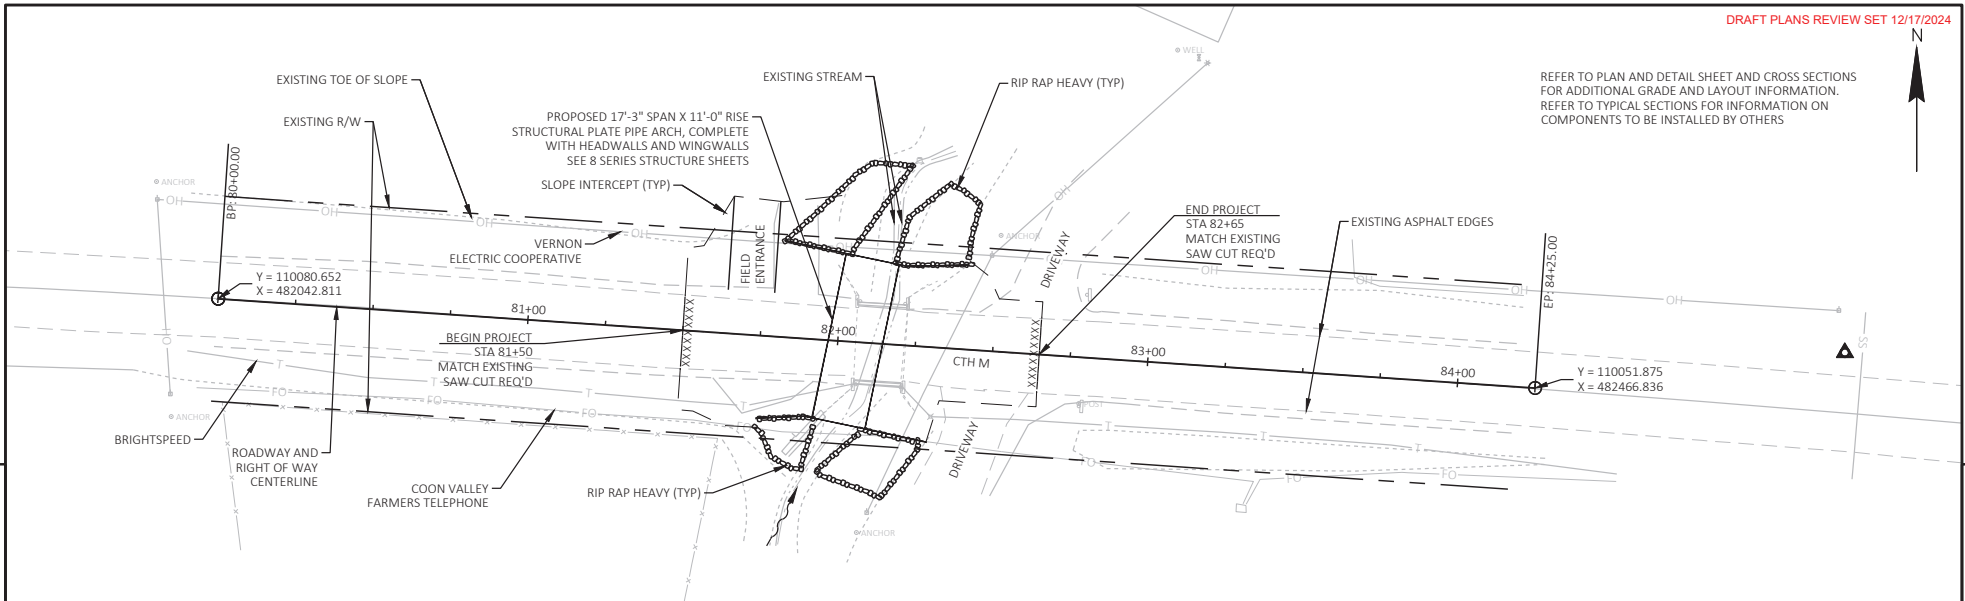

PROJECT NO:	HWY: CTH M	COUNTY: LA CROSSE	PLAN AND PROFILE: CTH M (USH 14 TO STH 33)	SHEET	E
-------------	------------	-------------------	--	-------	---