

PROJECT ID:
7076-01-72


COUNTY:
LA CROSSE

WITH: NA

ORDER OF SHEETS

Section No.	1	Title
Section No.	2	Typical Sections and Details
Section No.	3	Estimate of Quantities
Section No.	3	Miscellaneous Quantities
Section No.	4	Right of Way Plat
Section No.	5	Plan and Profile
Section No.	6	Standard Detail Drawings
Section No.	7	Sign Plates
Section No.	8	Structure Plans
Section No.	9	Computer Earthwork Data
Section No.	9	Cross Sections

TOTAL SHEETS =

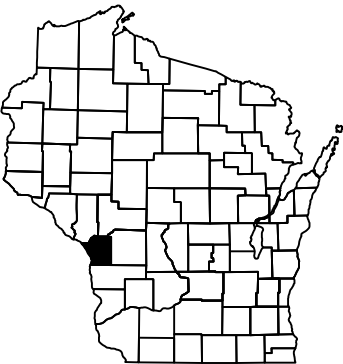





DESIGN DESIGNATION

A.A.D.T.	2025	=	1600
A.A.D.T.	2045	=	1800
D.H.V.		=	300
D.D.		=	50/50
T.		=	10%
DESIGN SPEED		=	60 MPH
ESALS		=	400,000

CONVENTIONAL SYMBOLS

PLAN	
CORPORATE LIMITS	
PROPERTY LINE	
LOT LINE	
LIMITED HIGHWAY EASEMENT	
EXISTING RIGHT OF WAY	
PROPOSED OR NEW R/W LINE	
SLOPE INTERCEPT	
REFERENCE LINE	
EXISTING CULVERT	
PROPOSED CULVERT (Box or Pipe)	
COMBUSTIBLE FLUIDS	
MARSH AREA	
WOODED OR SHRUB AREA	

PROFILE	
GRADE LINE	
ORIGINAL GROUND	
MARSH OR ROCK PROFILE (To be noted as such)	
SPECIAL DITCH	
GRADE ELEVATION	
CULVERT (Profile View)	
UTILITIES	
ELECTRIC	
FIBER OPTIC	
GAS	
SANITARY SEWER	
STORM SEWER	
TELEPHONE	
WATER	
UTILITY PEDESTAL	
POWER POLE	
TELEPHONE POLE	

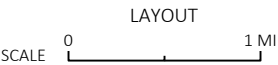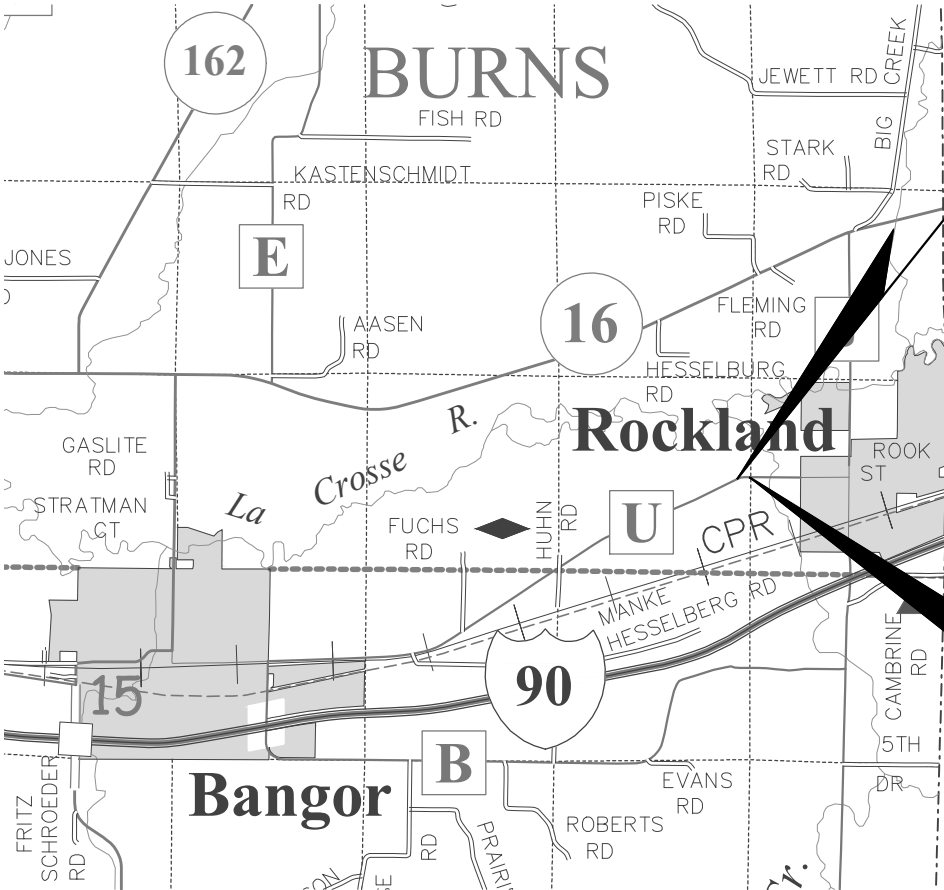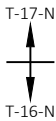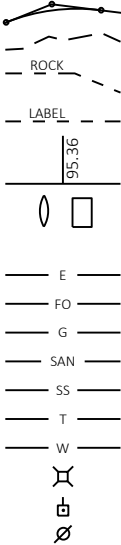

TOTAL NET LENGTH OF CENTERLINE = 0.218 MI

HORIZONTAL POSITIONS SHOWN ON THIS PLAN ARE WISCONSIN COORDINATE REFERENCE SYSTEM (WISCRS), LA CROSSE COUNTY, NAD83 (2011), IN U.S. SURVEY FEET. POSITIONS SHOWN ARE GRID COORDINATES, GRID BEARINGS, AND GRID DISTANCES. GRID DISTANCES ARE THE SAME AS GROUND DISTANCES.

ELEVATIONS ARE REFERENCED TO NAVD 88 (2012). GPS DERIVED ELEVATIONS ARE BASED ON GEOID 18

STATE OF WISCONSIN
DEPARTMENT OF TRANSPORTATION

PLAN OF PROPOSED IMPROVEMENT

BANGOR - ROCKLAND

CURVE 0.3 MI W OF ROCKLAND

CTH U

LA CROSSE COUNTY

STATE PROJECT NUMBER
7076-01-72

STATE PROJECT	FEDERAL PROJECT	
	PROJECT	CONTRACT
7076-01-72		

ACCEPTED FOR
COUNTY OF LA CROSSE

Date: _____
(Signature and Title of Official)

ORIGINAL PLANS PREPARED BY

Mead & Hunt

DATE: _____
(Professional Engineer Signature)

STATE OF WISCONSIN
DEPARTMENT OF TRANSPORTATION


PREPARED BY

Surveyor	MEAD & HUNT
Designer	MEAD & HUNT
Project Manager	PROJECT MANAGER
Regional Examiner	REGIONAL EXAMINER
Regional Supervisor	REGIONAL SUPERVISOR


APPROVED FOR THE DEPARTMENT

DATE: _____
(Signature)

E

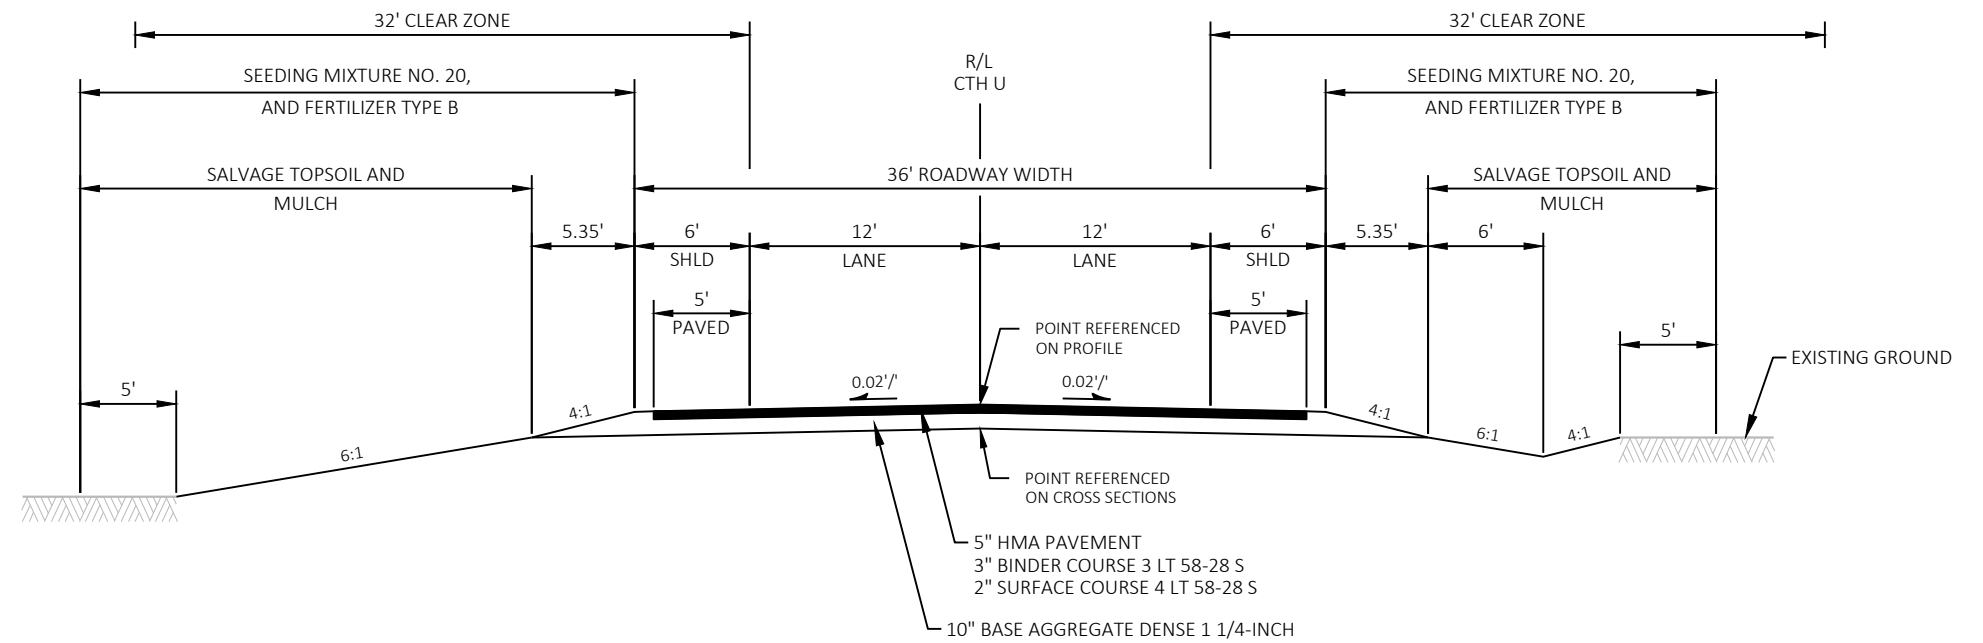
**PROPOSED TYPICAL SECTION**


STA 10+50.00 TO STA 19+25.00
STA 21+50.00 TO STA 22+00.00


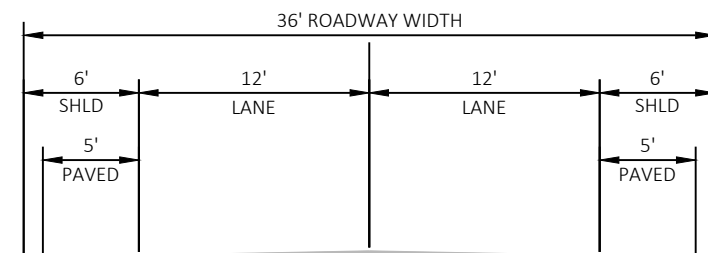
**EXISTING TYPICAL SECTION**

STA 10+00.00 TO STA 22+00.00



EXISTING 5" ASPHALTIC PAVEMENT
EXISTING X" CRUSHED AGGREGATE BASE

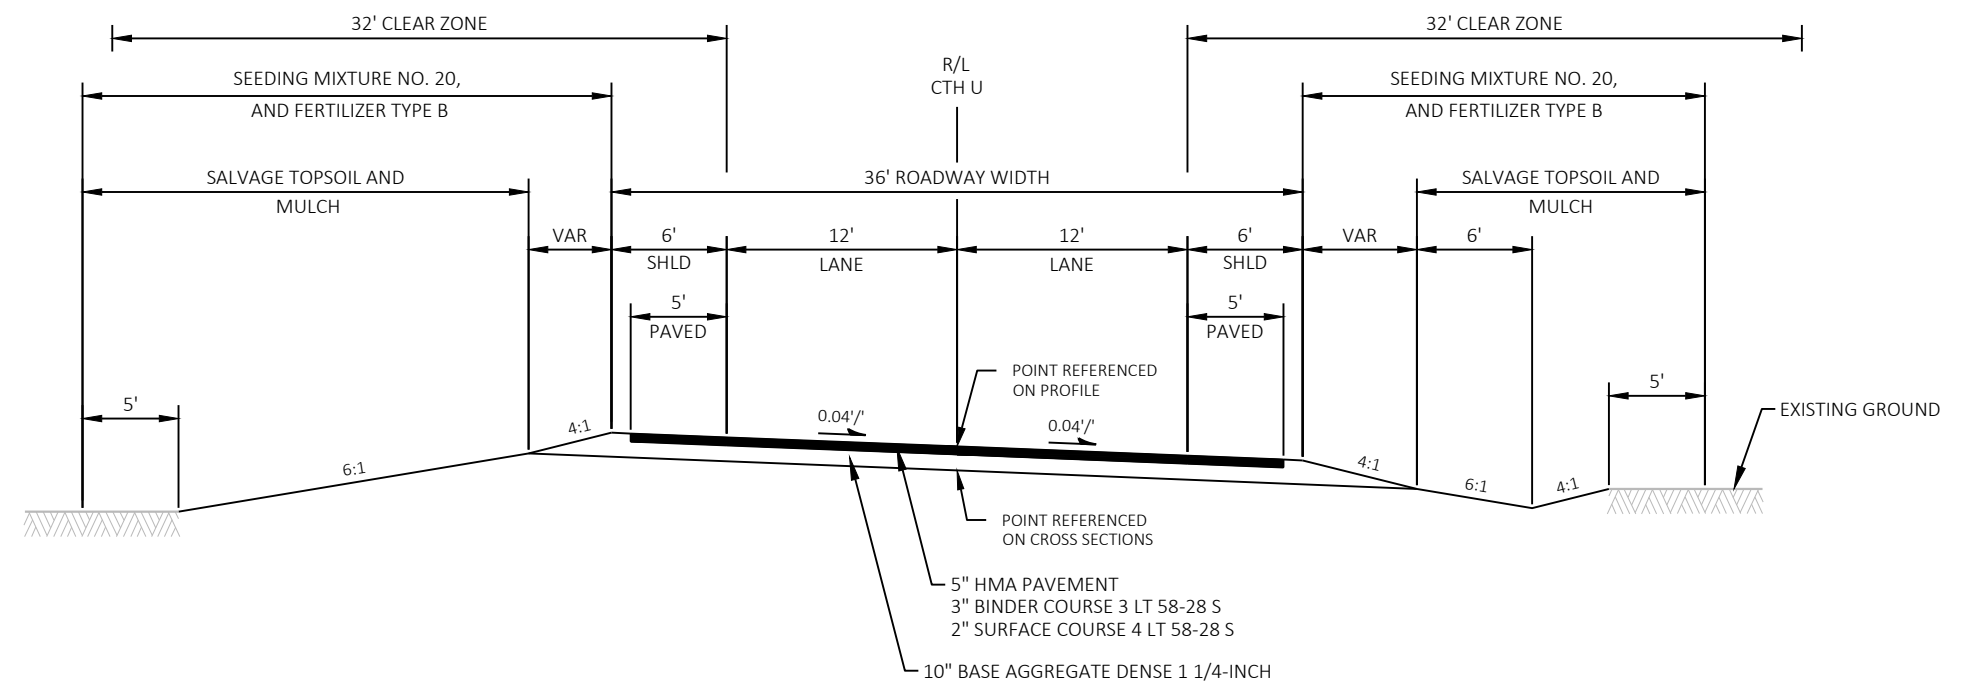**PROPOSED SUPERELEVATED TYPICAL SECTION**


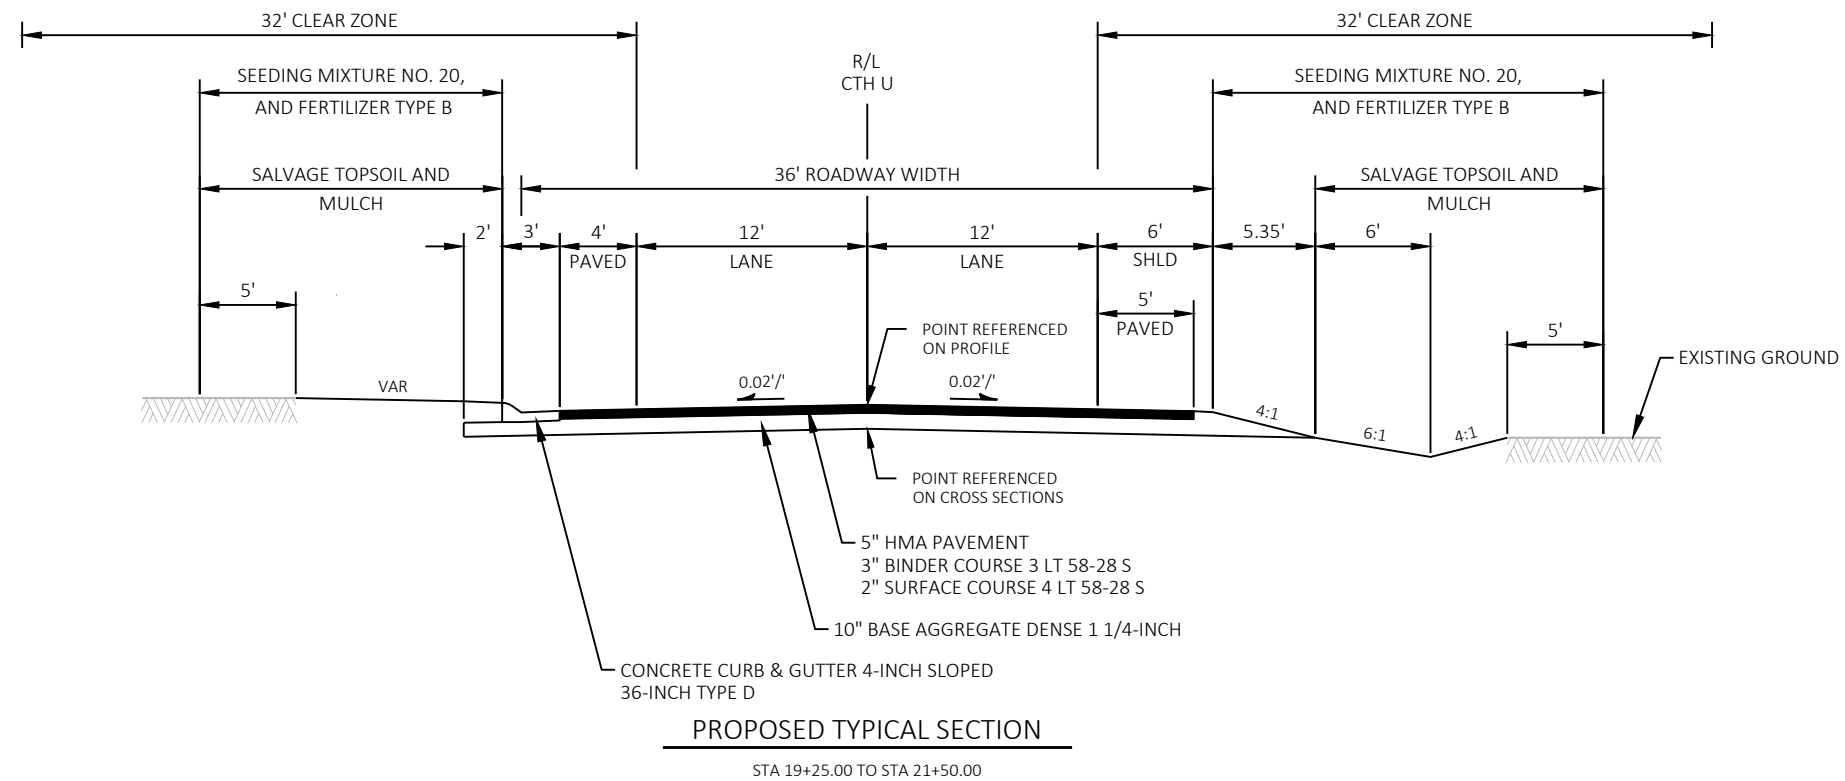


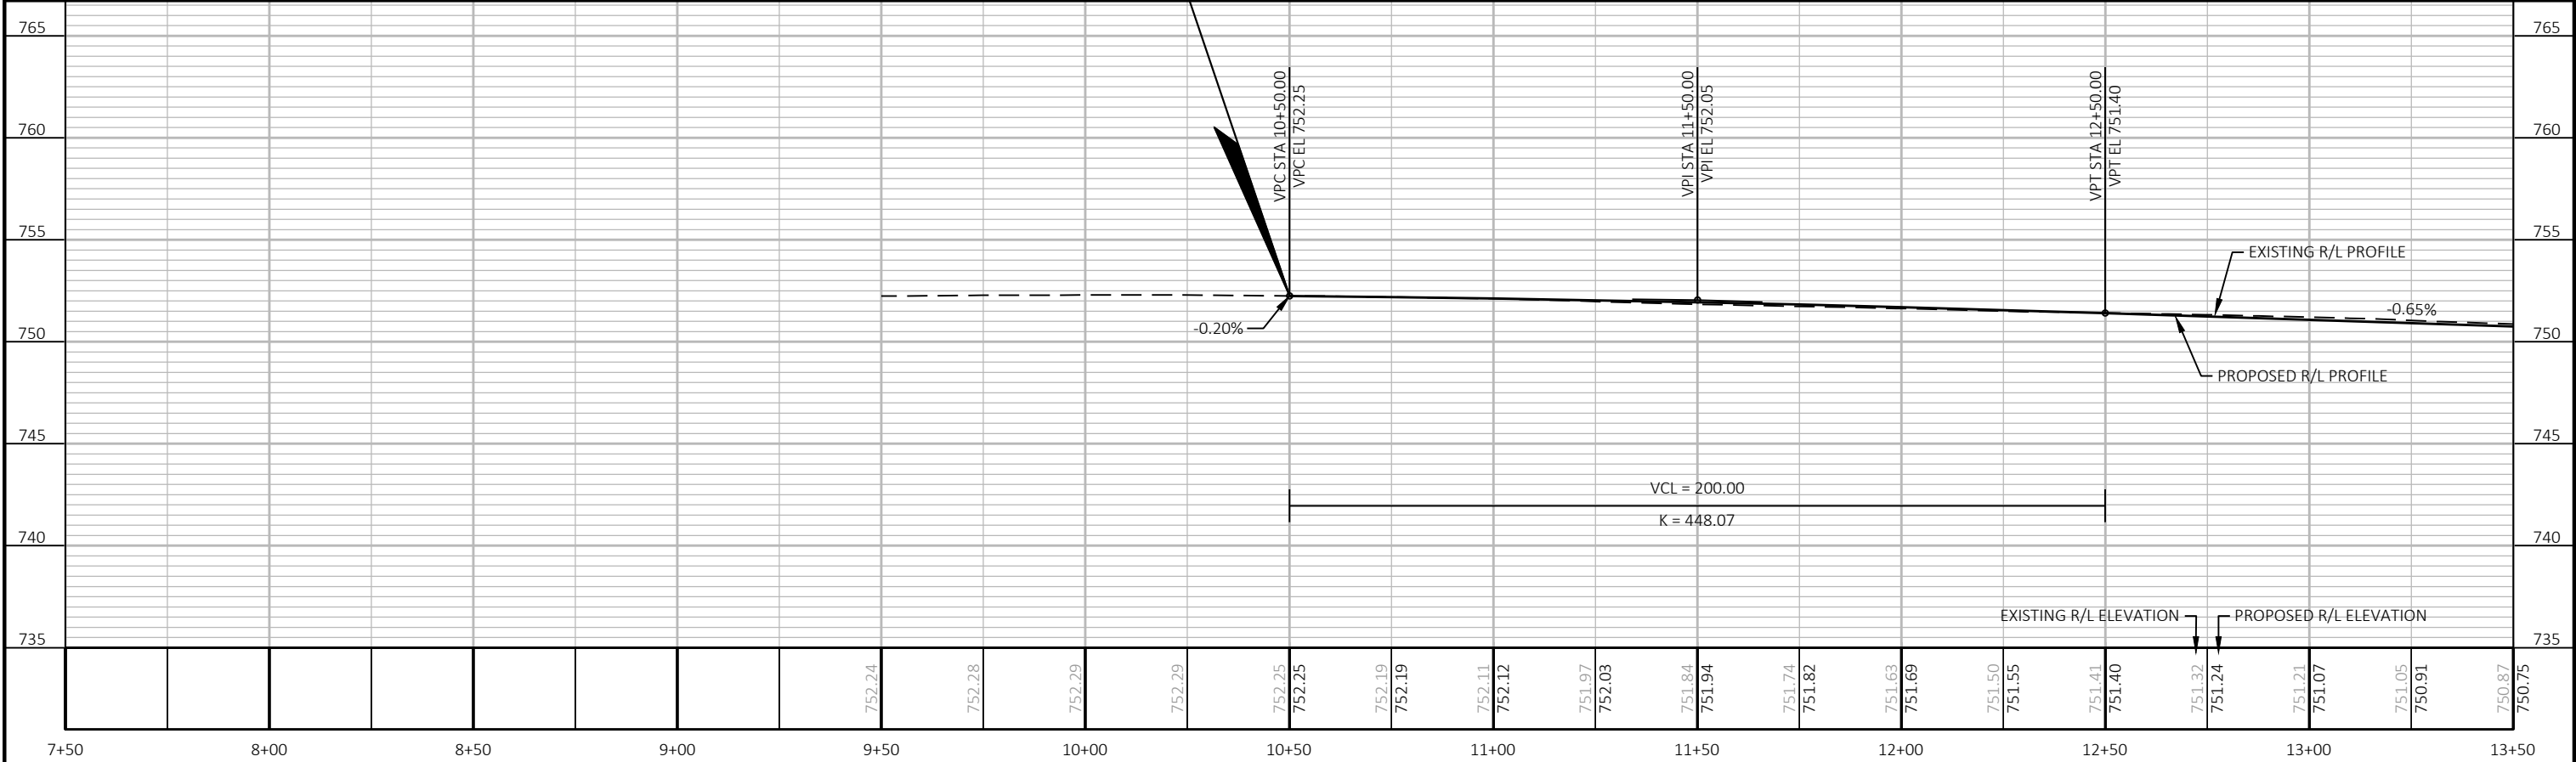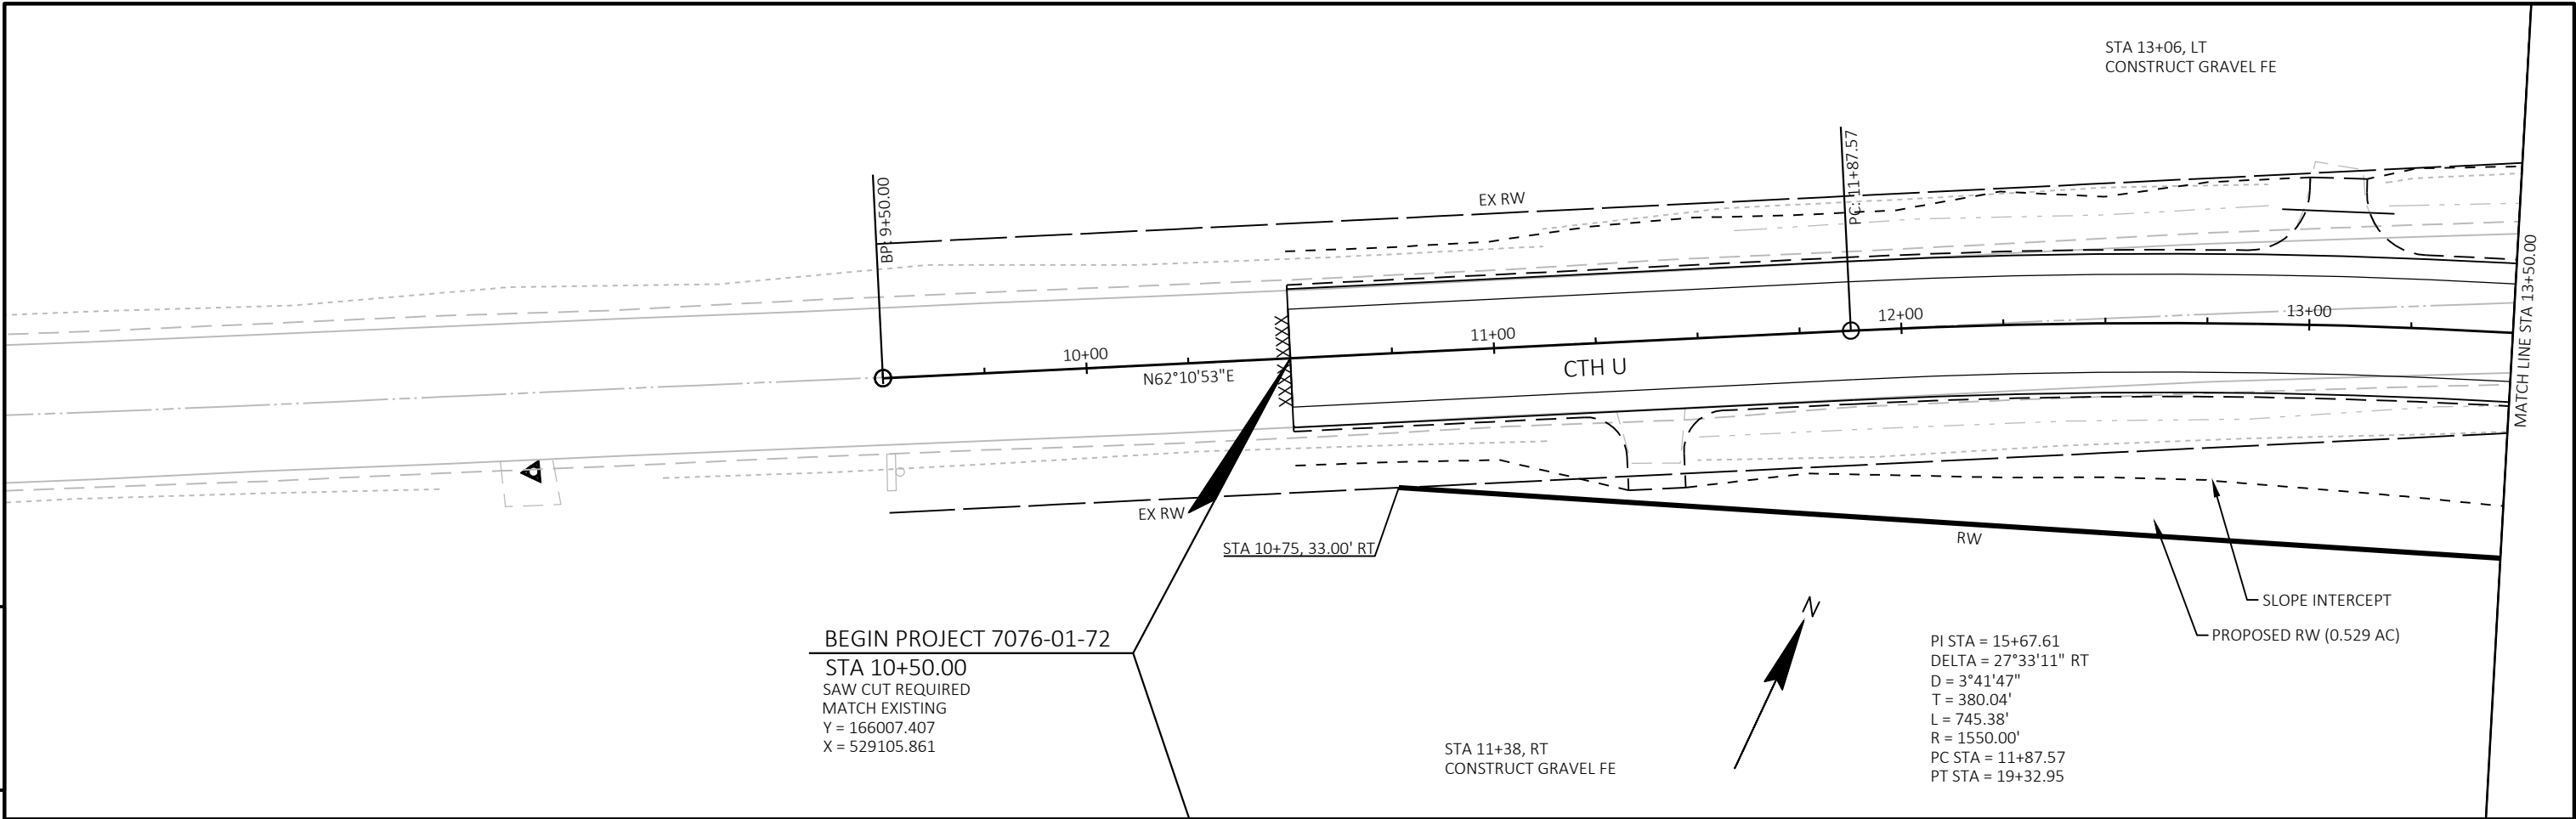



PROJECT NO: 7076-01-72	HWY: CTH U	COUNTY: LA CROSSE	PLAN AND PROFILE: PLAN AND PROFILE	SHEET	E
------------------------	------------	-------------------	------------------------------------	-------	---

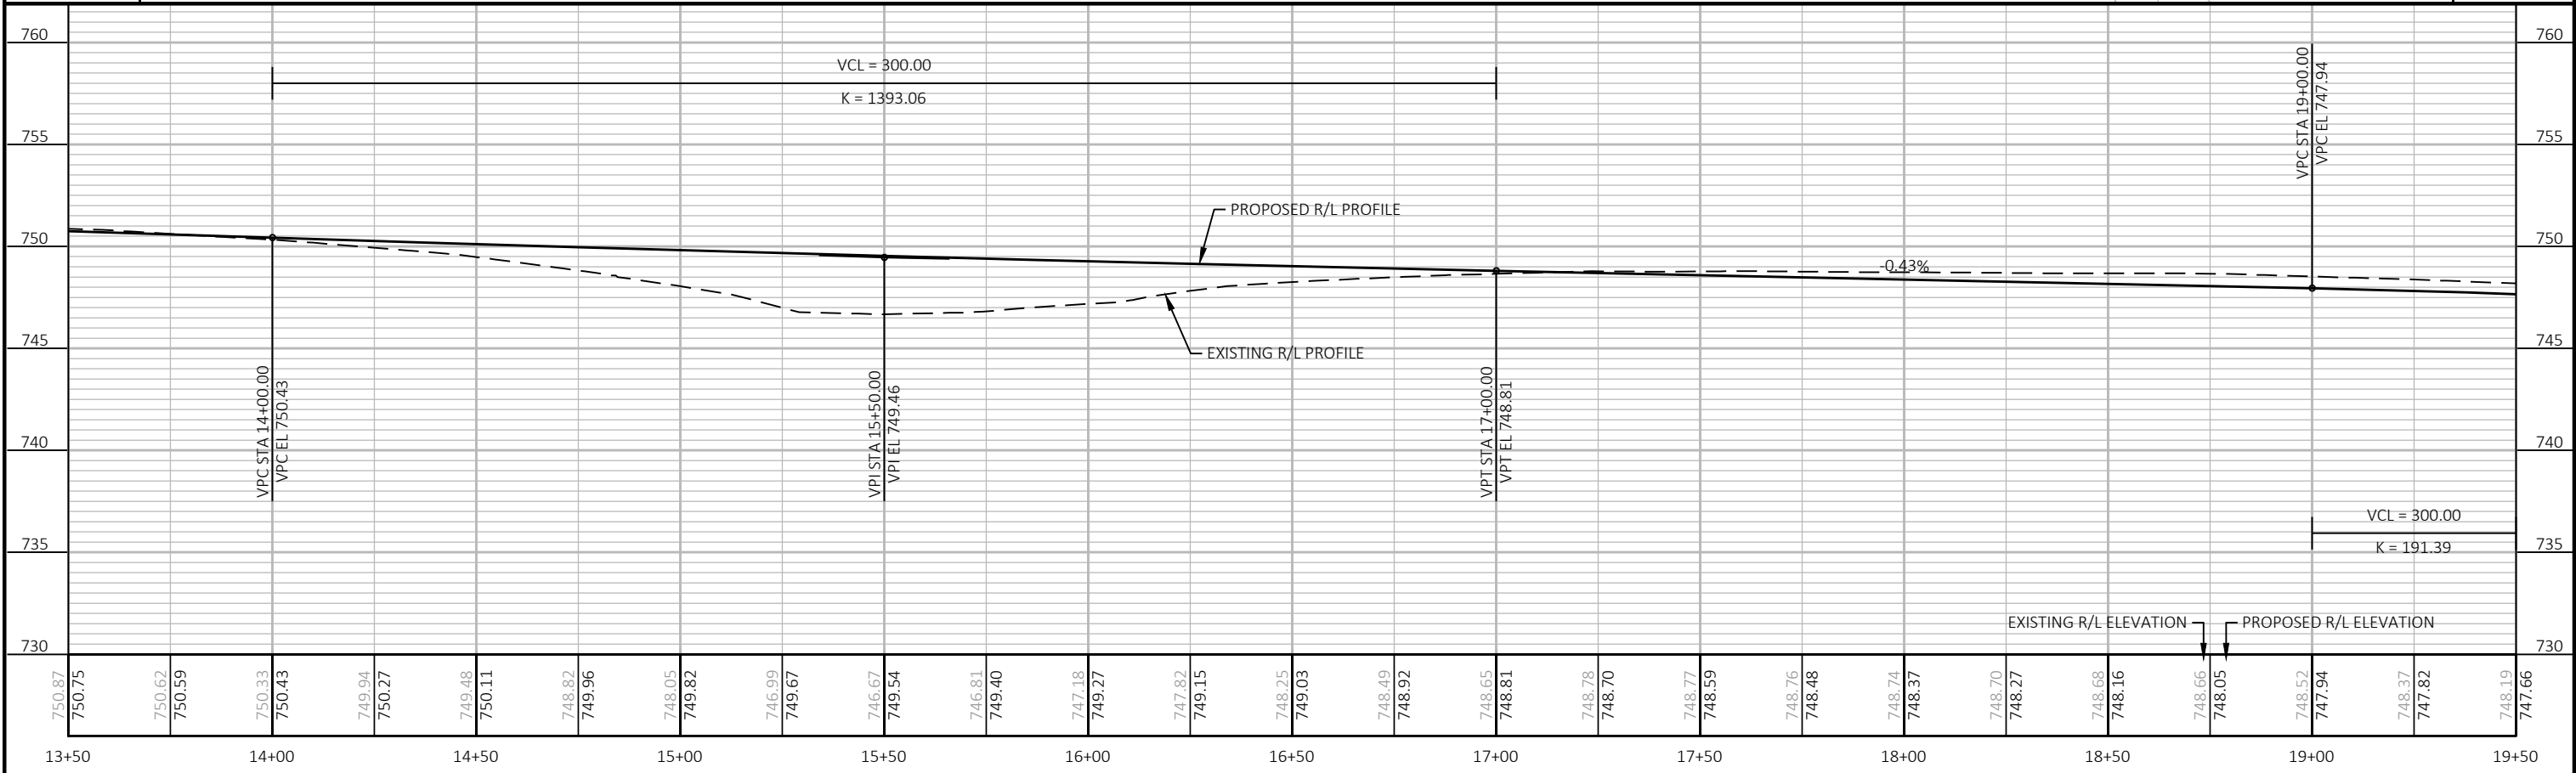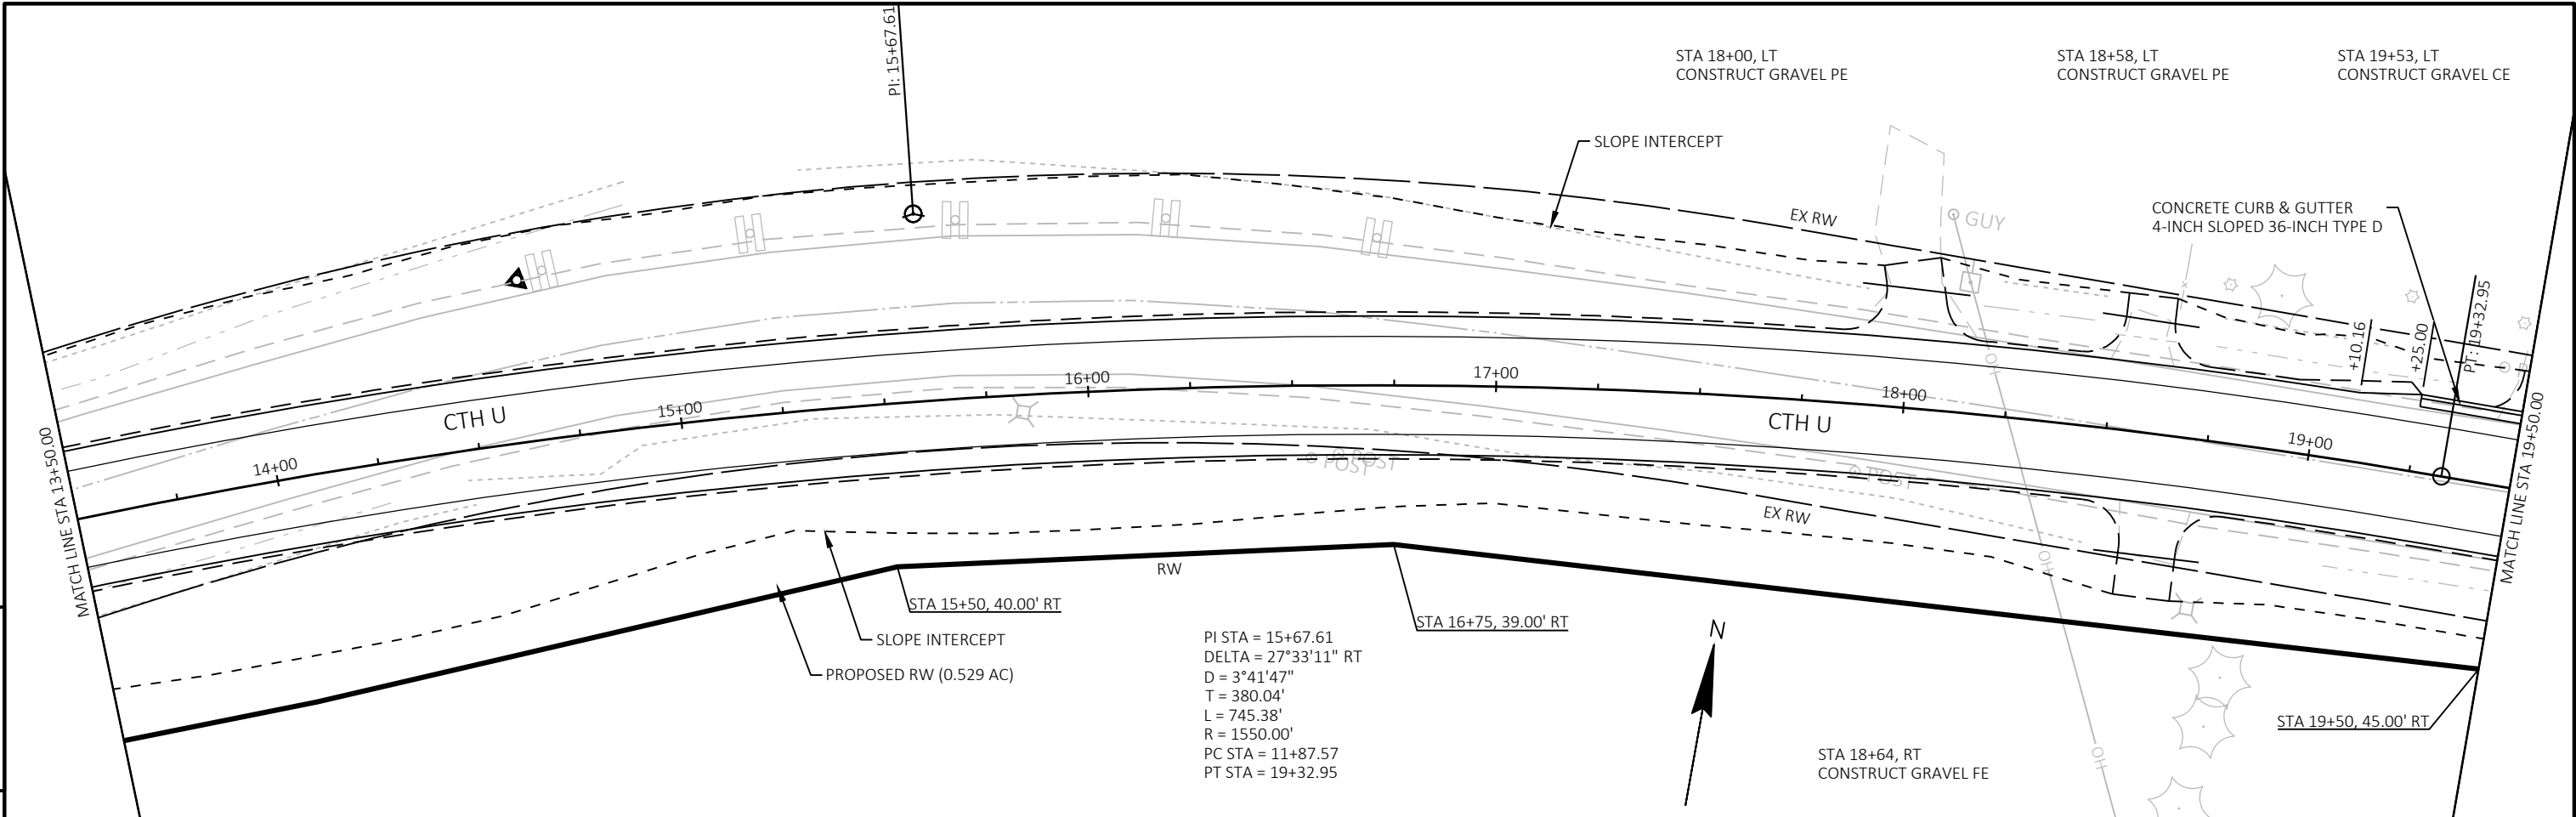

PROJECT NO:	7076-01-72	HWY:	CTH U	COUNTY:	LA CROSSE	PLAN AND PROFILE:	PLAN AND PROFILE	SHEET	E
-------------	------------	------	-------	---------	-----------	-------------------	------------------	-------	---

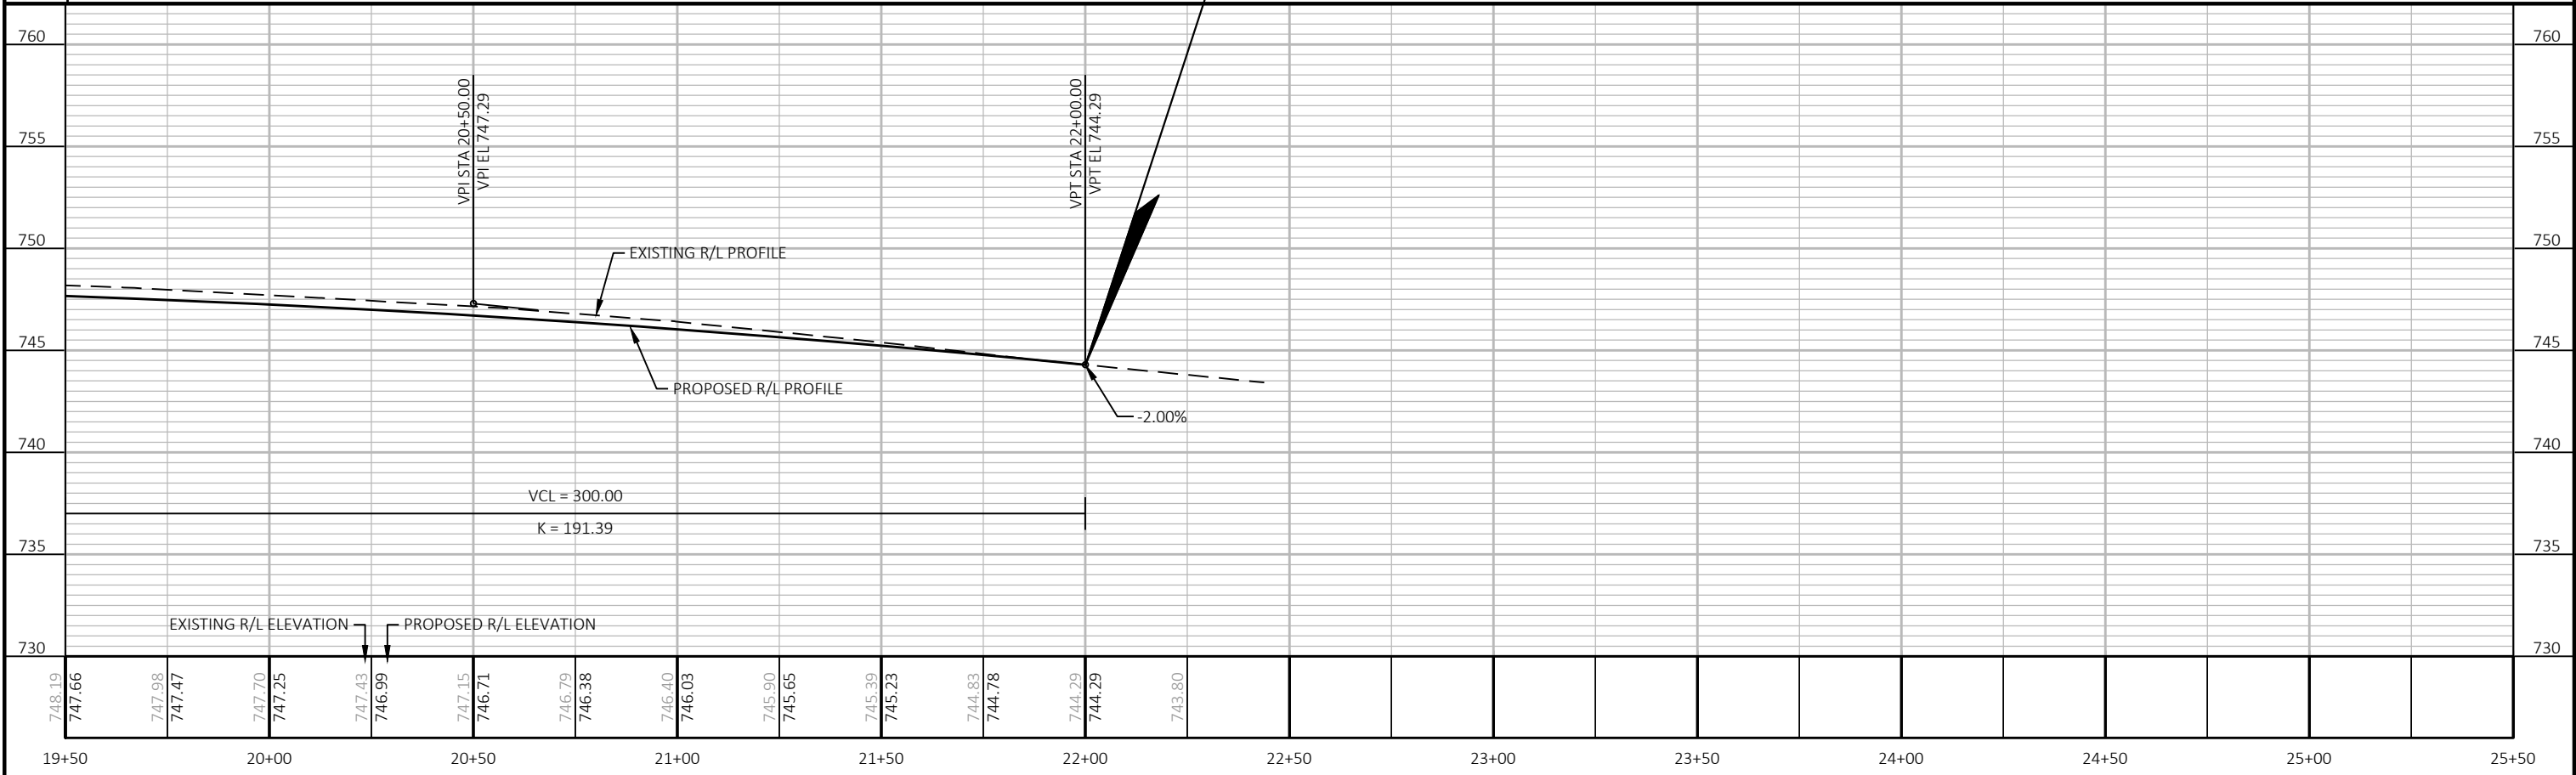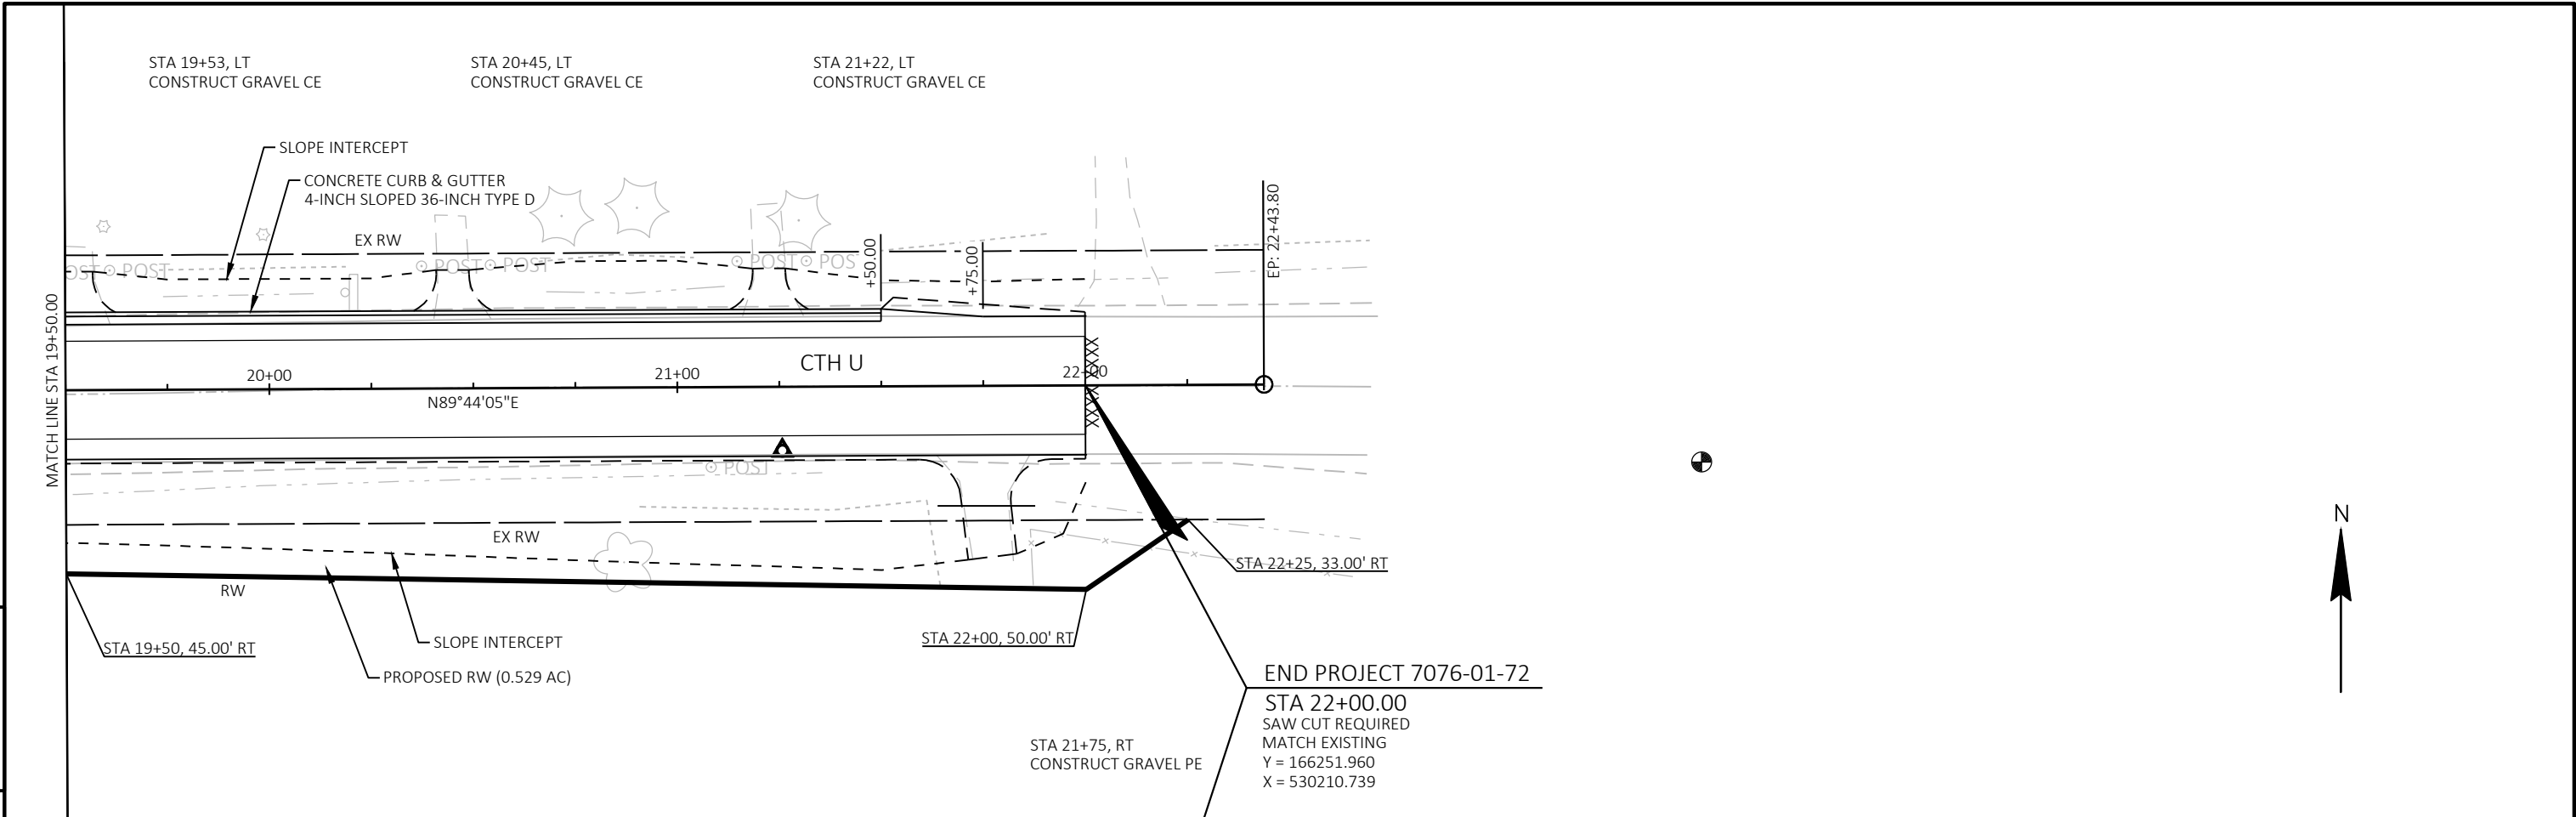


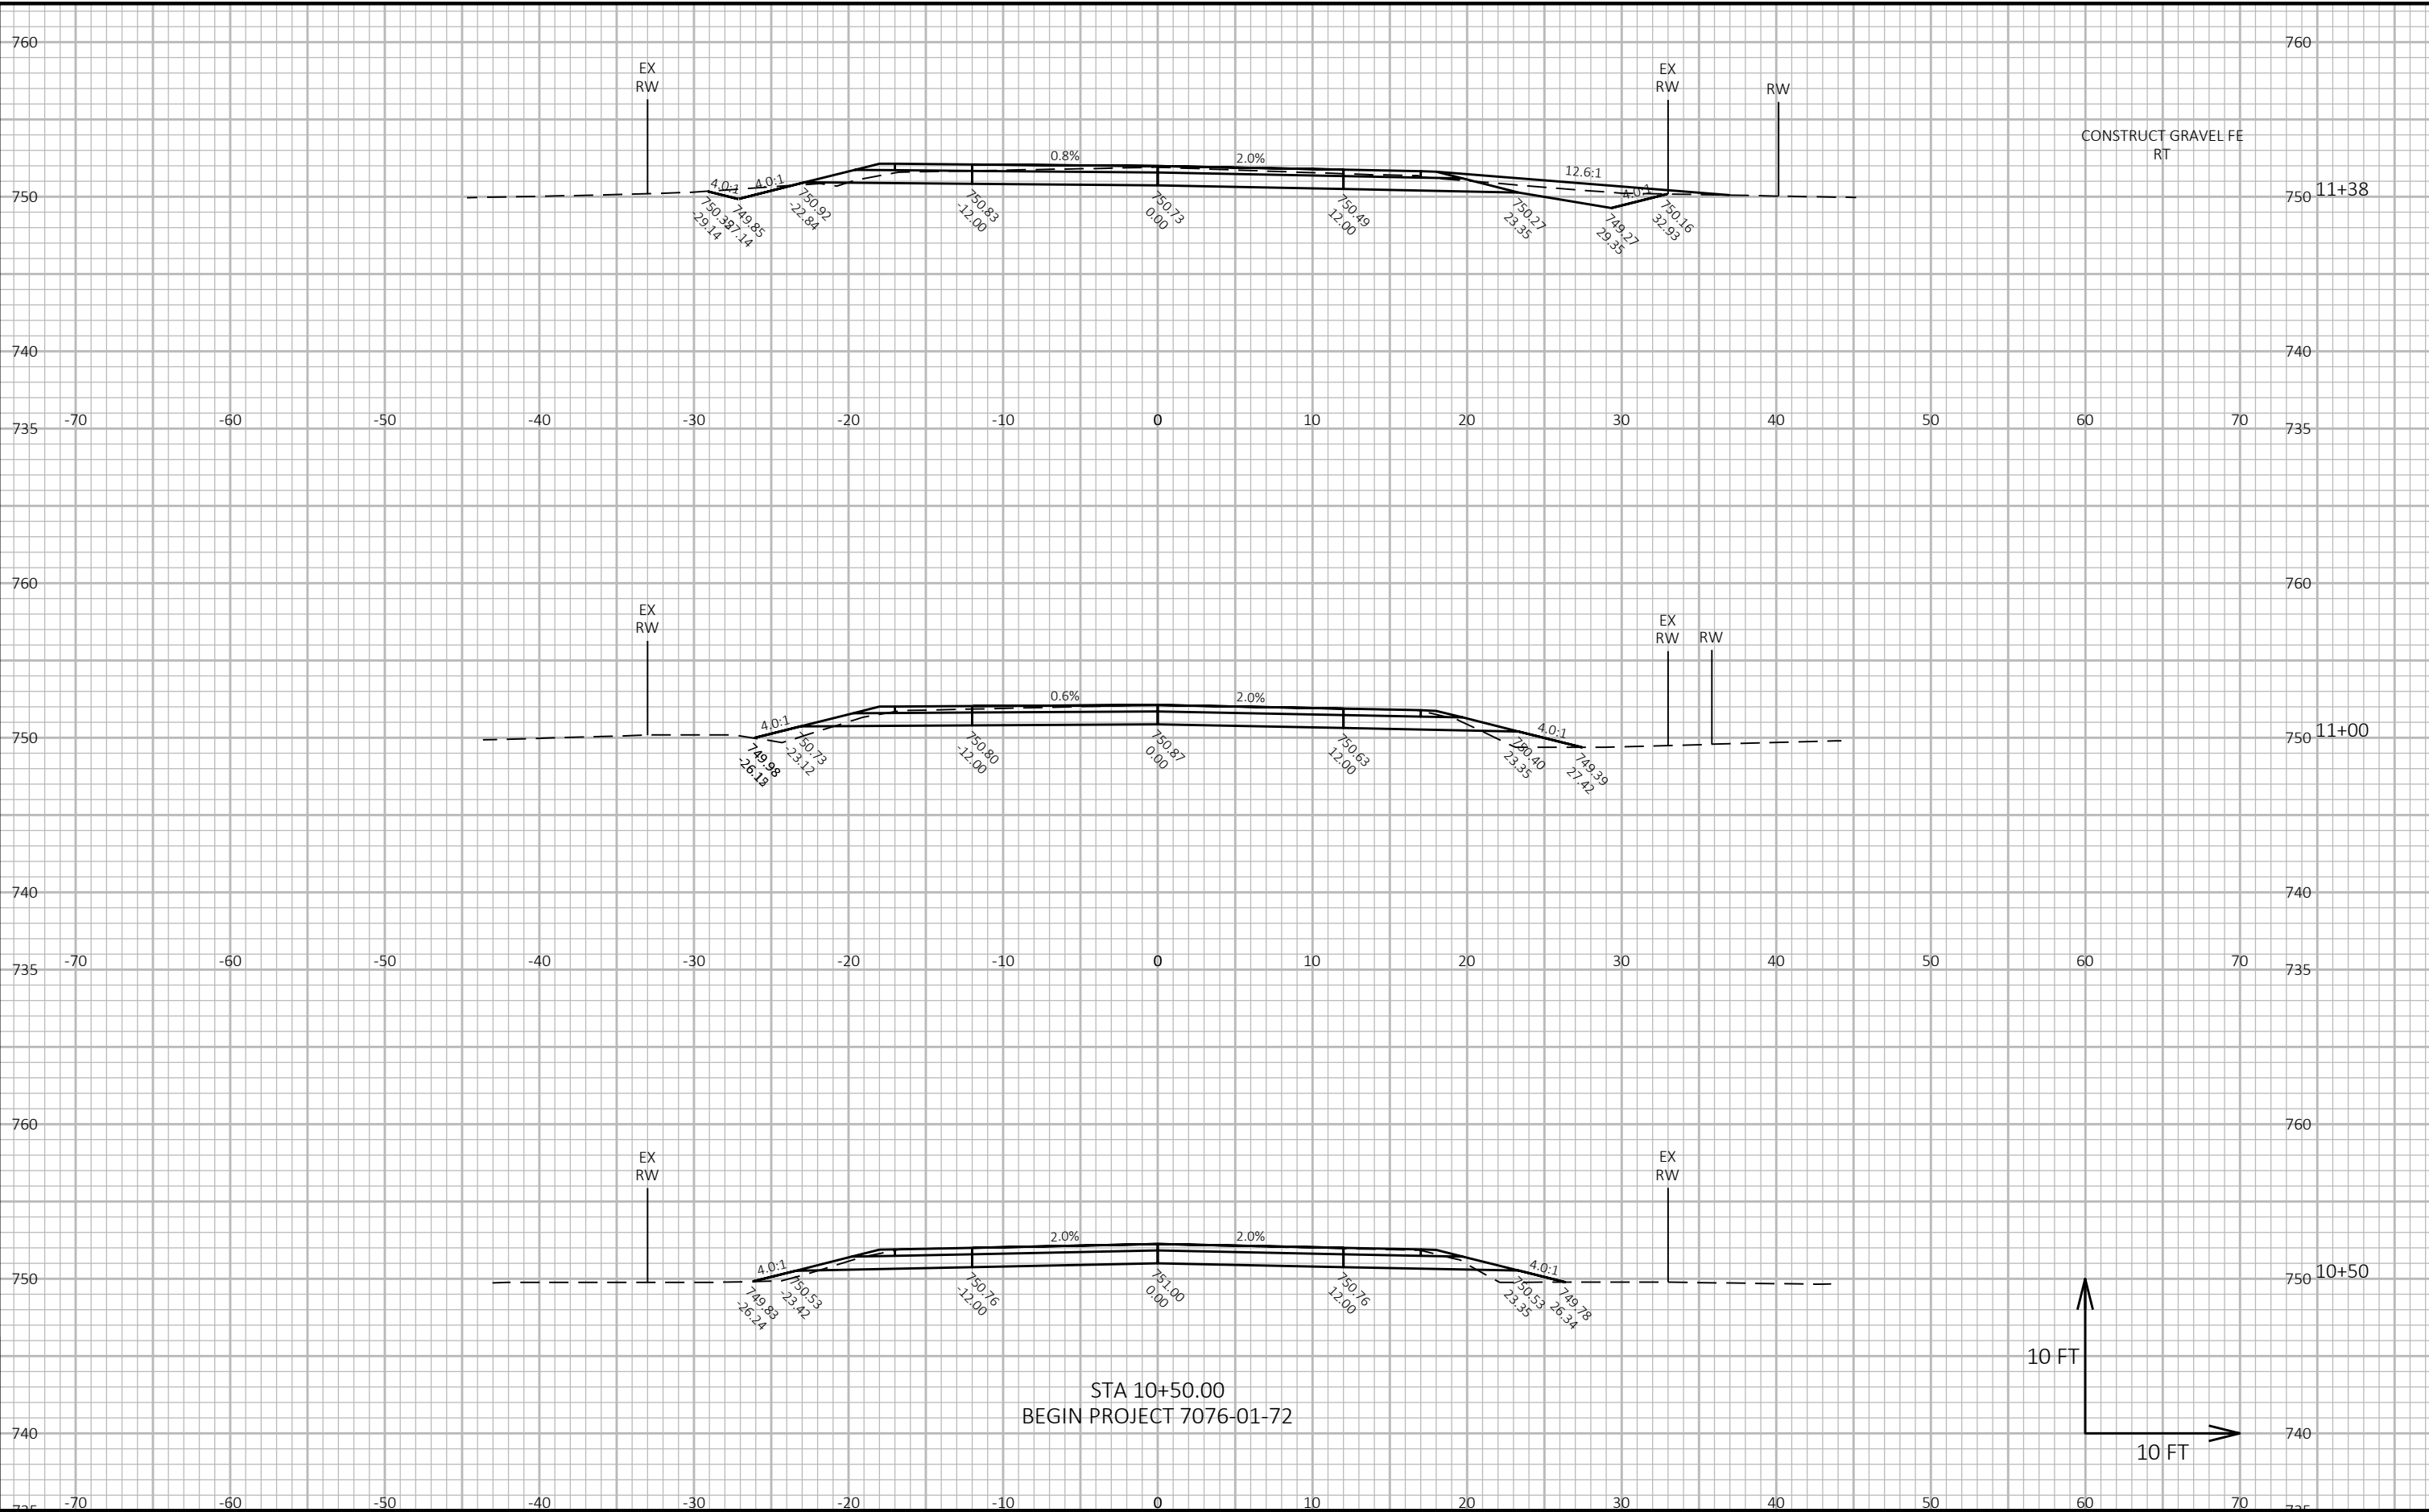


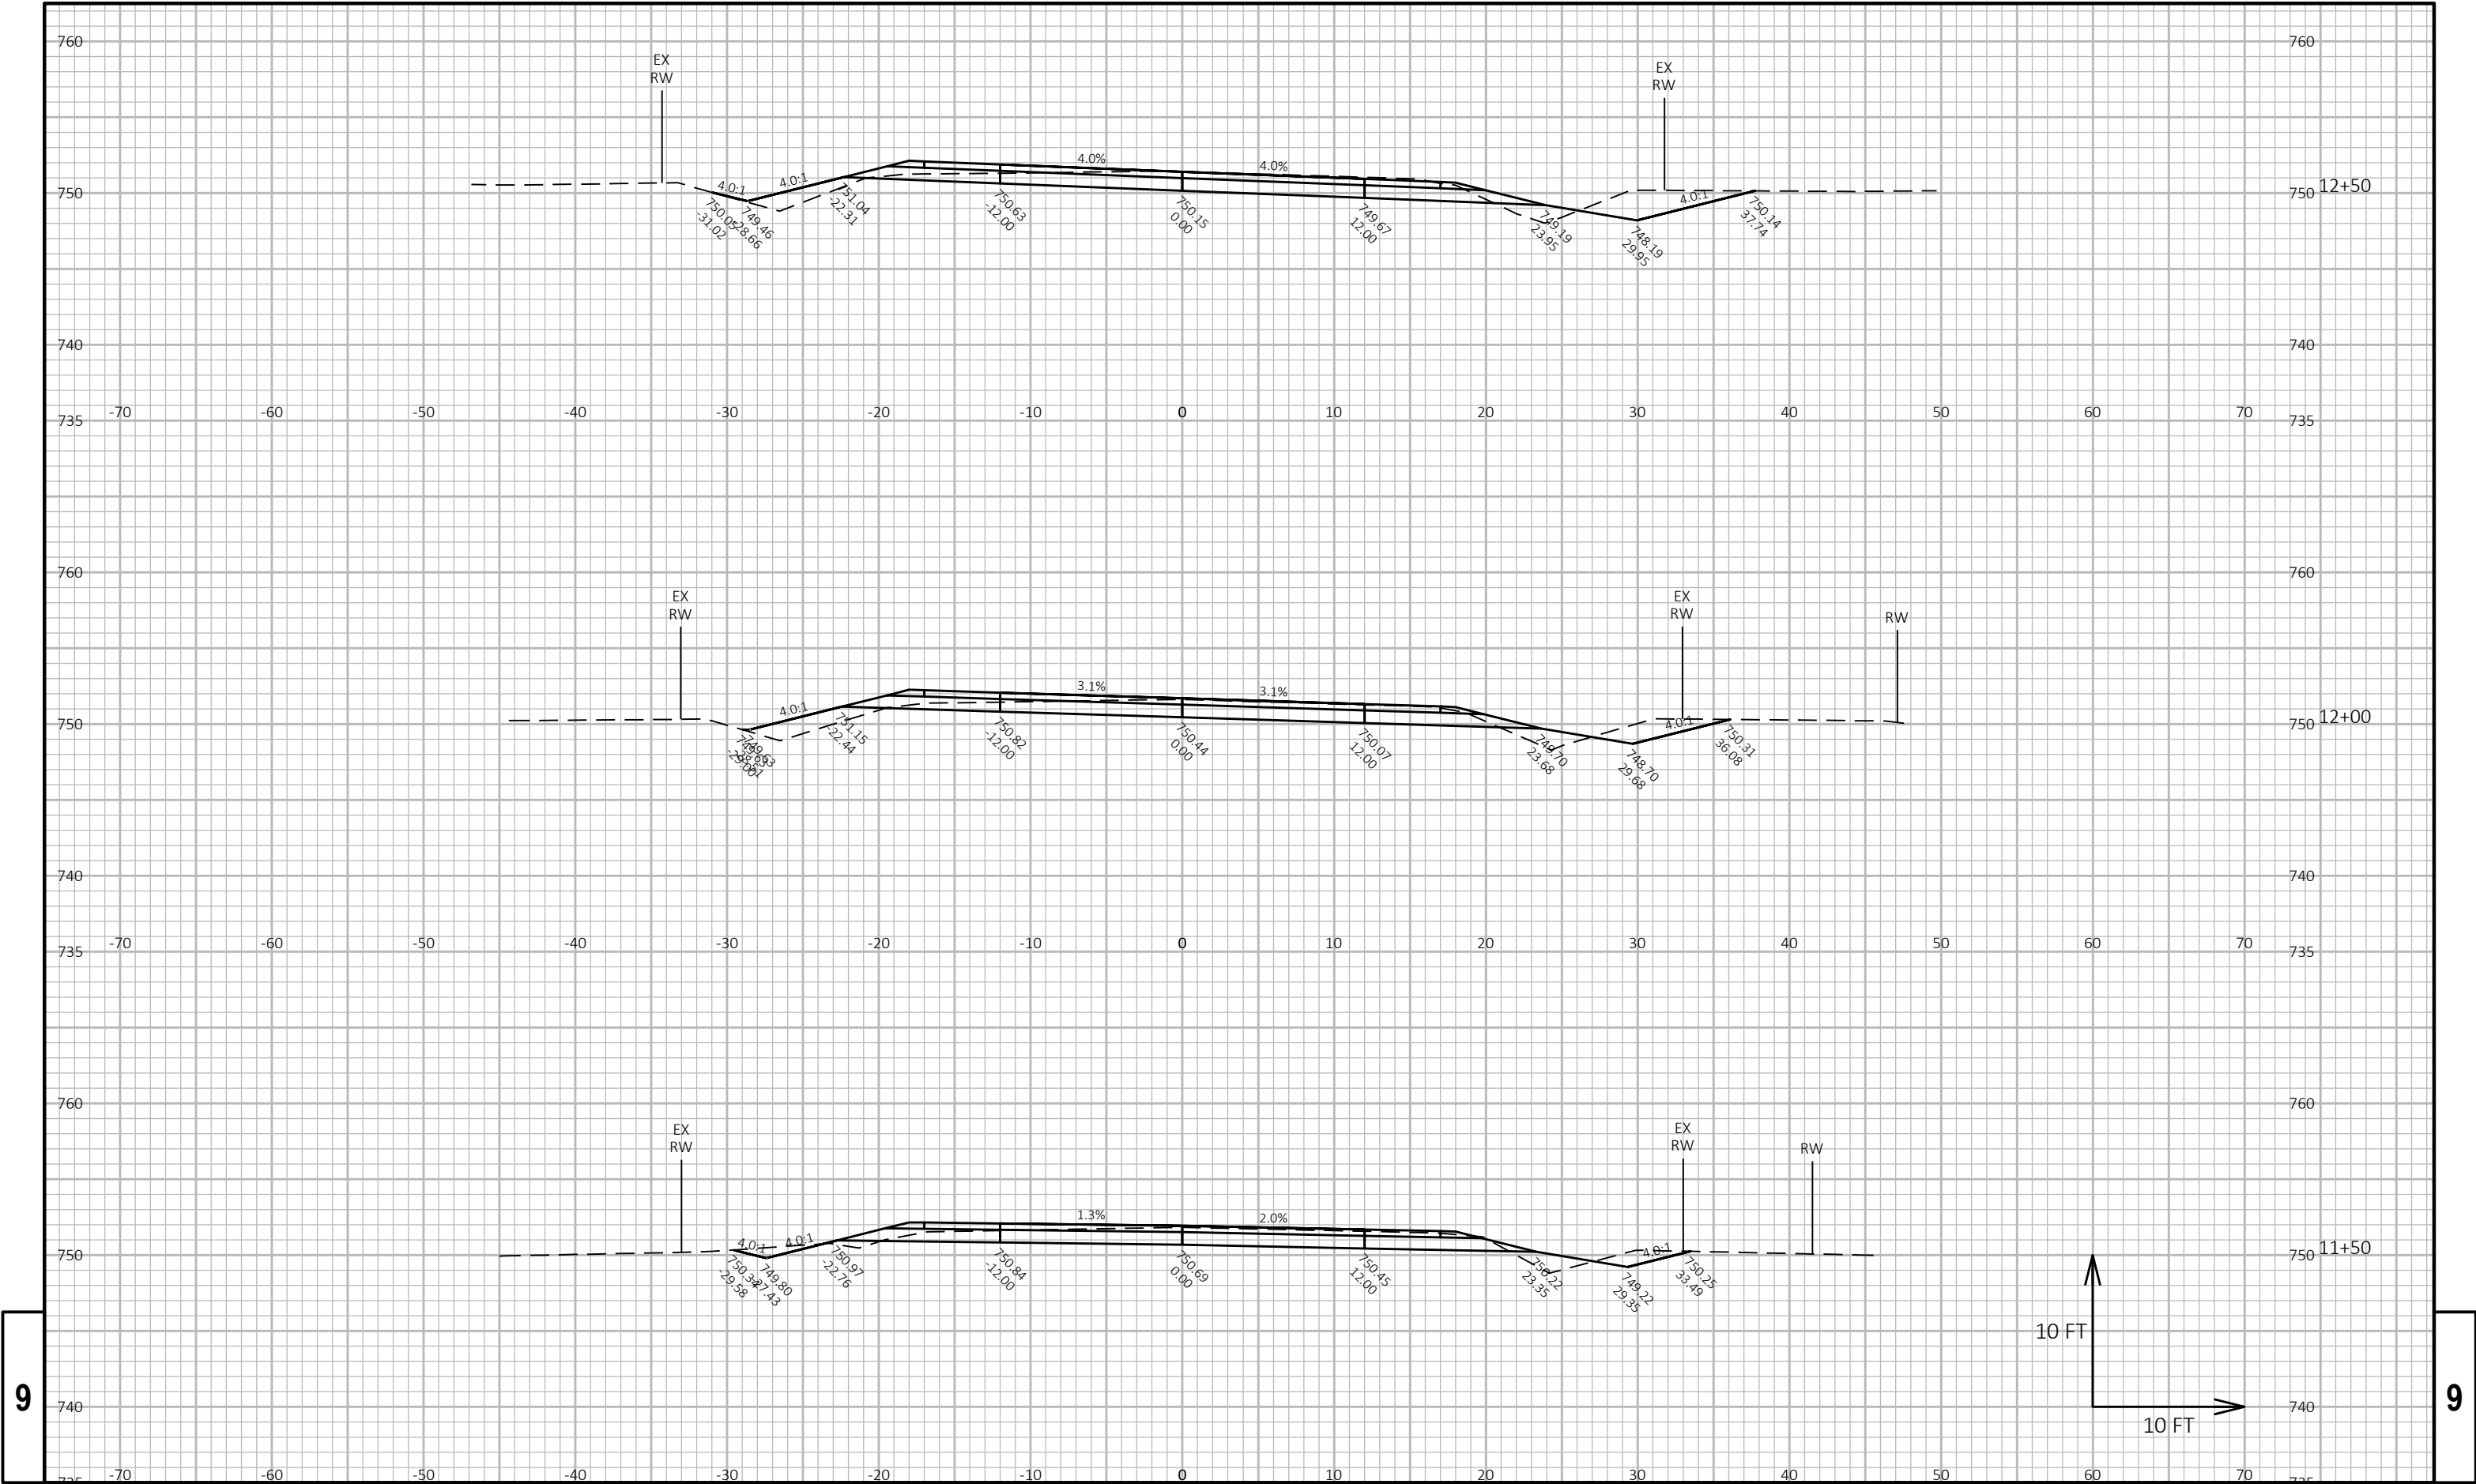



9


9

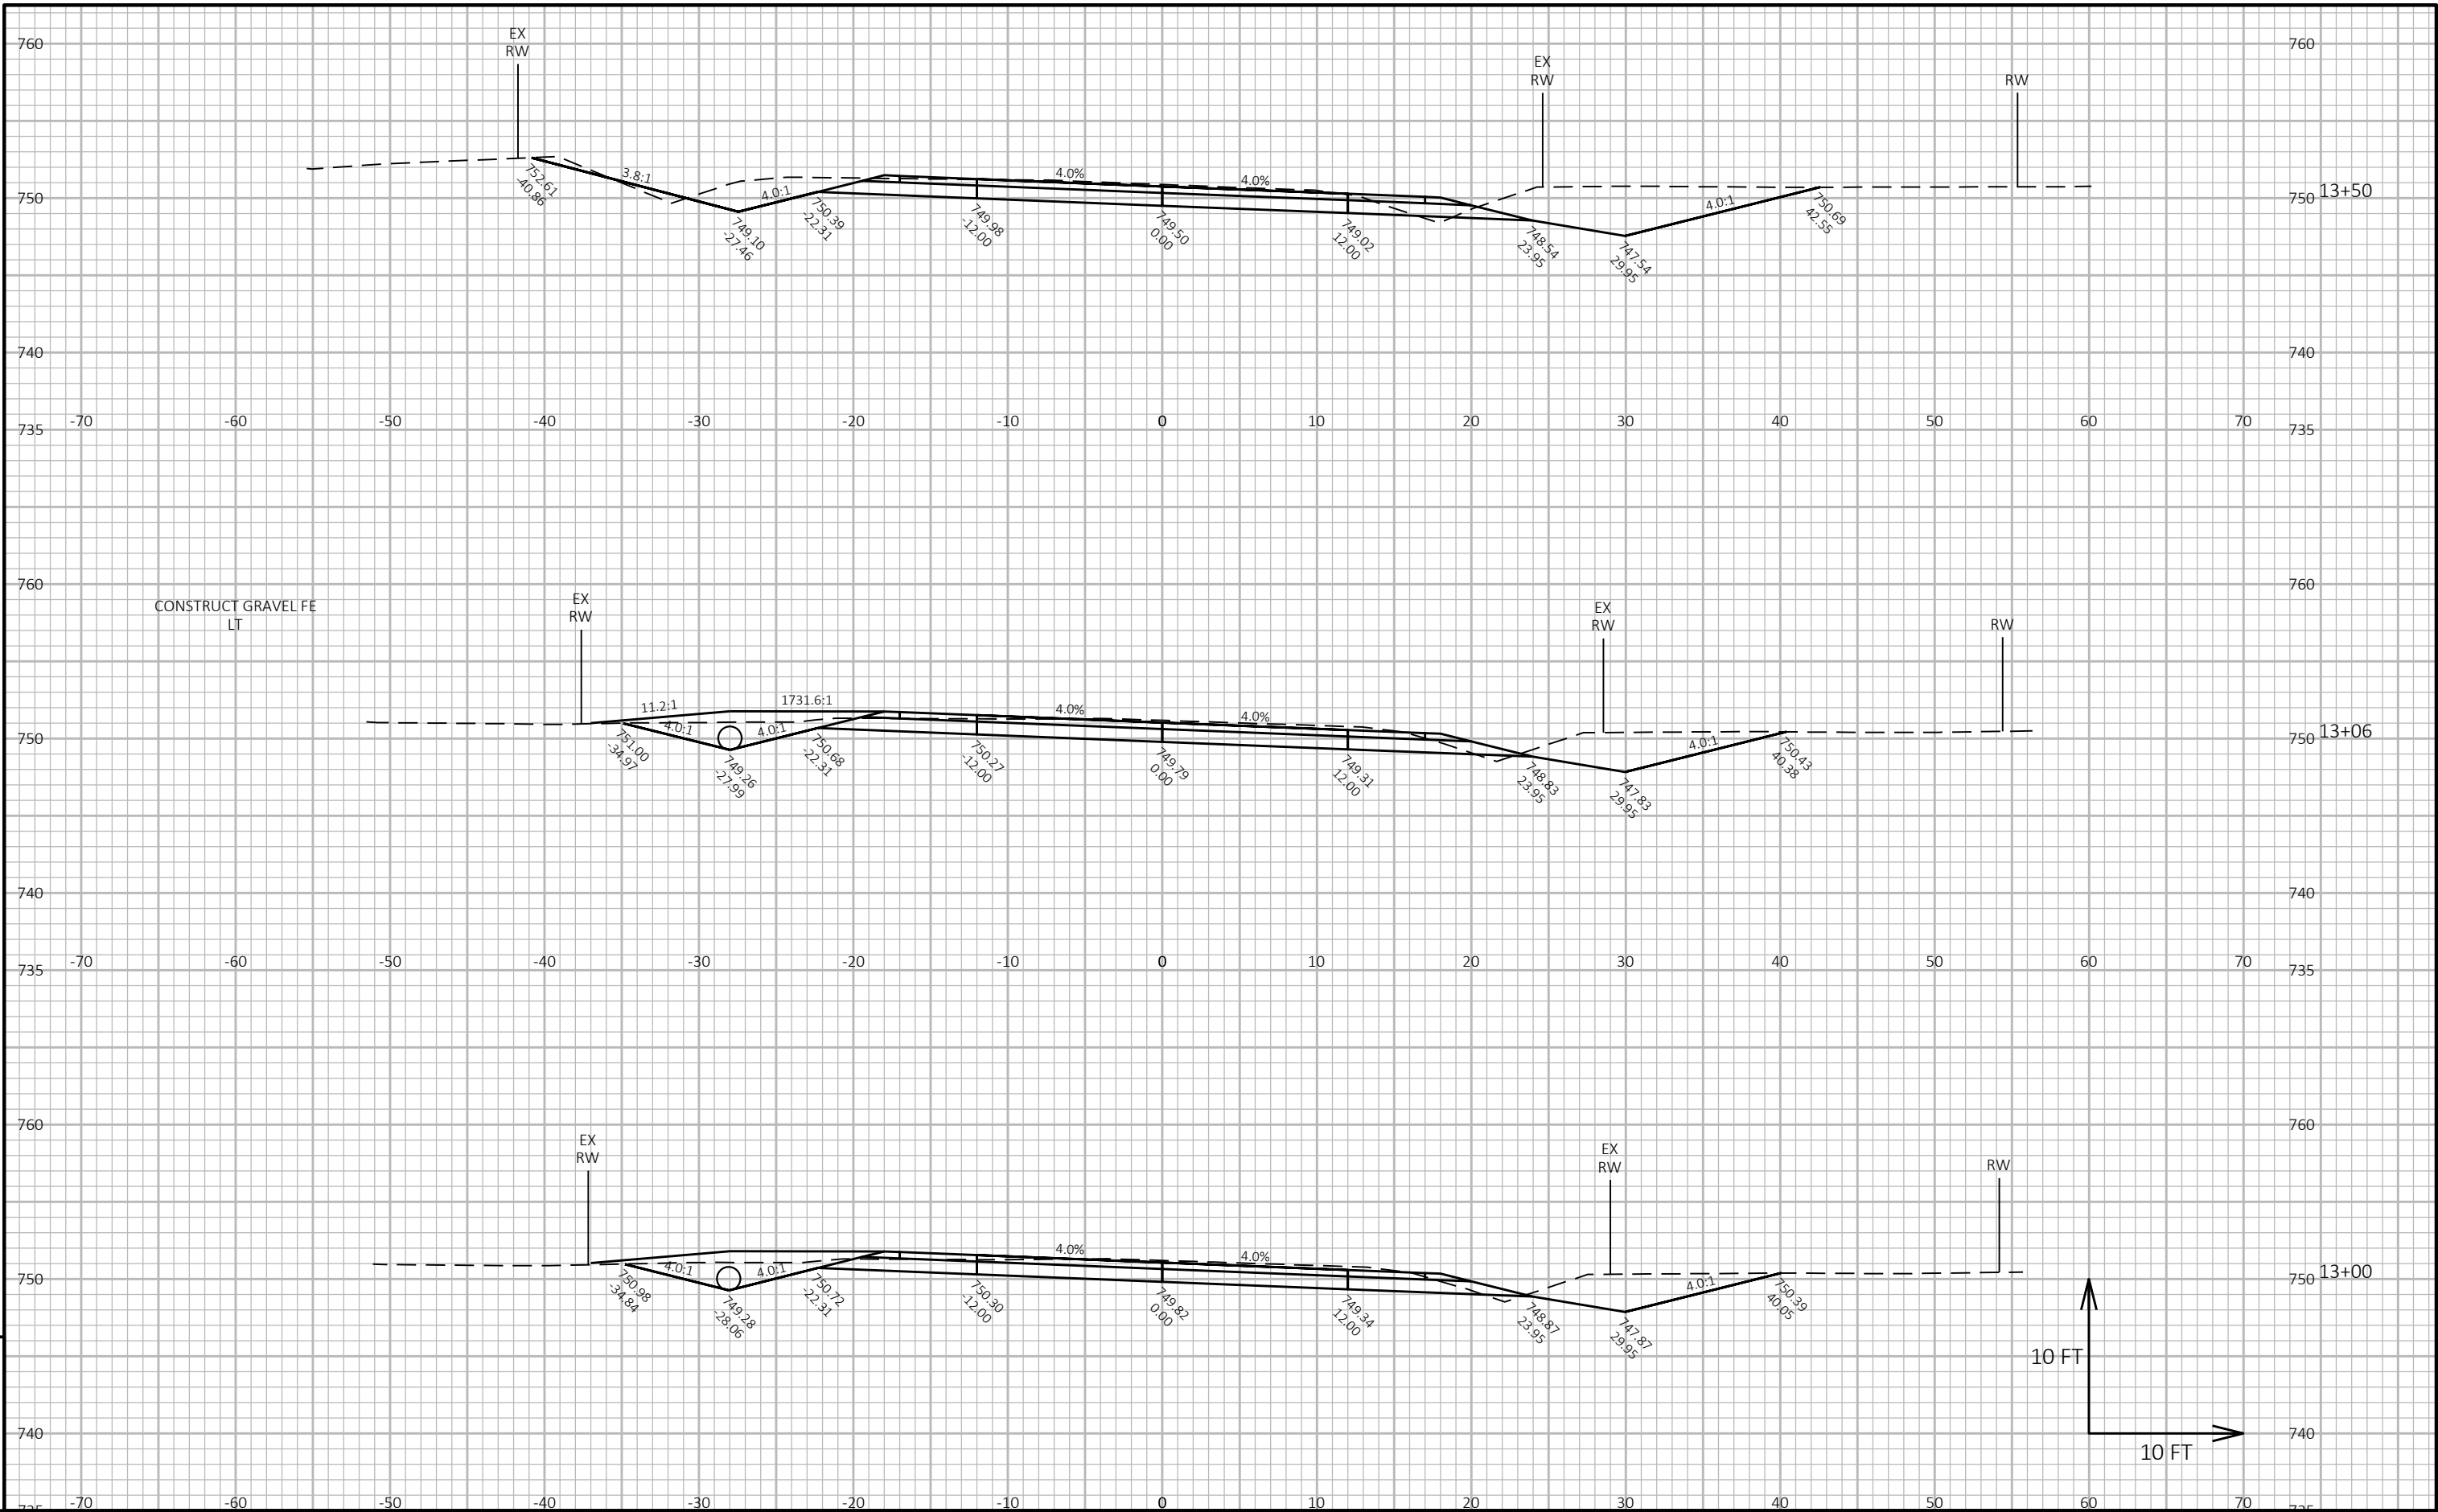


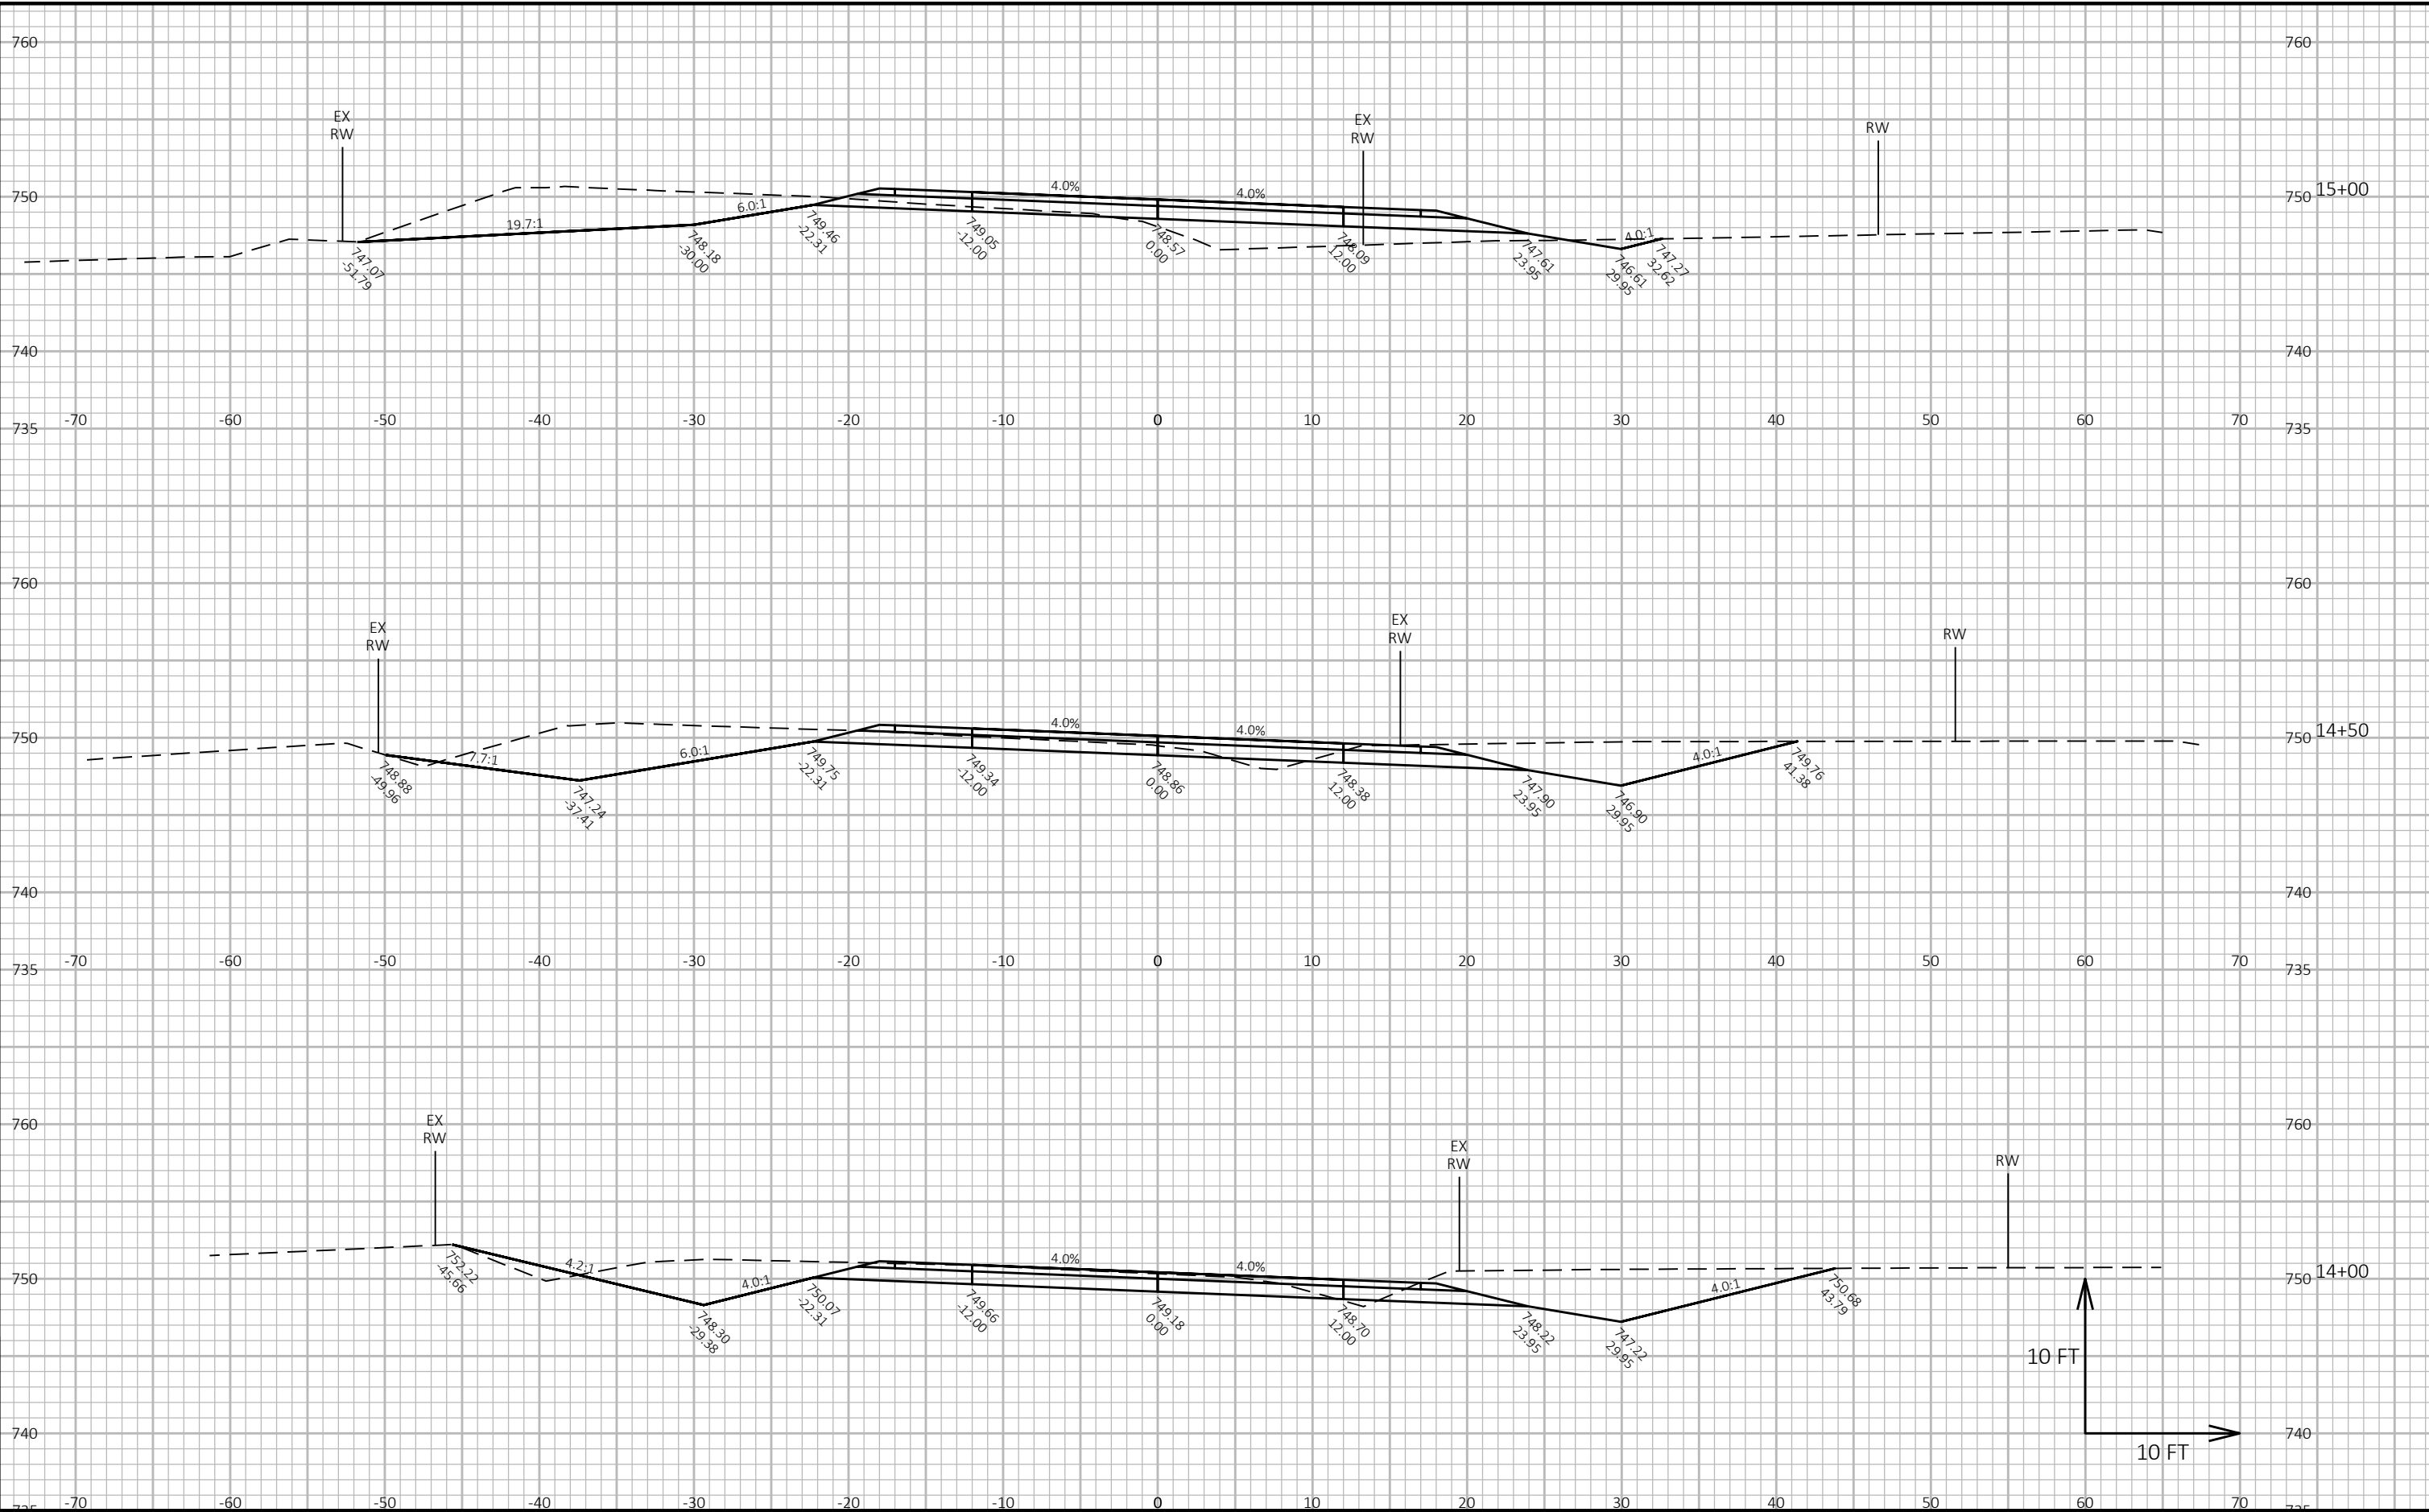

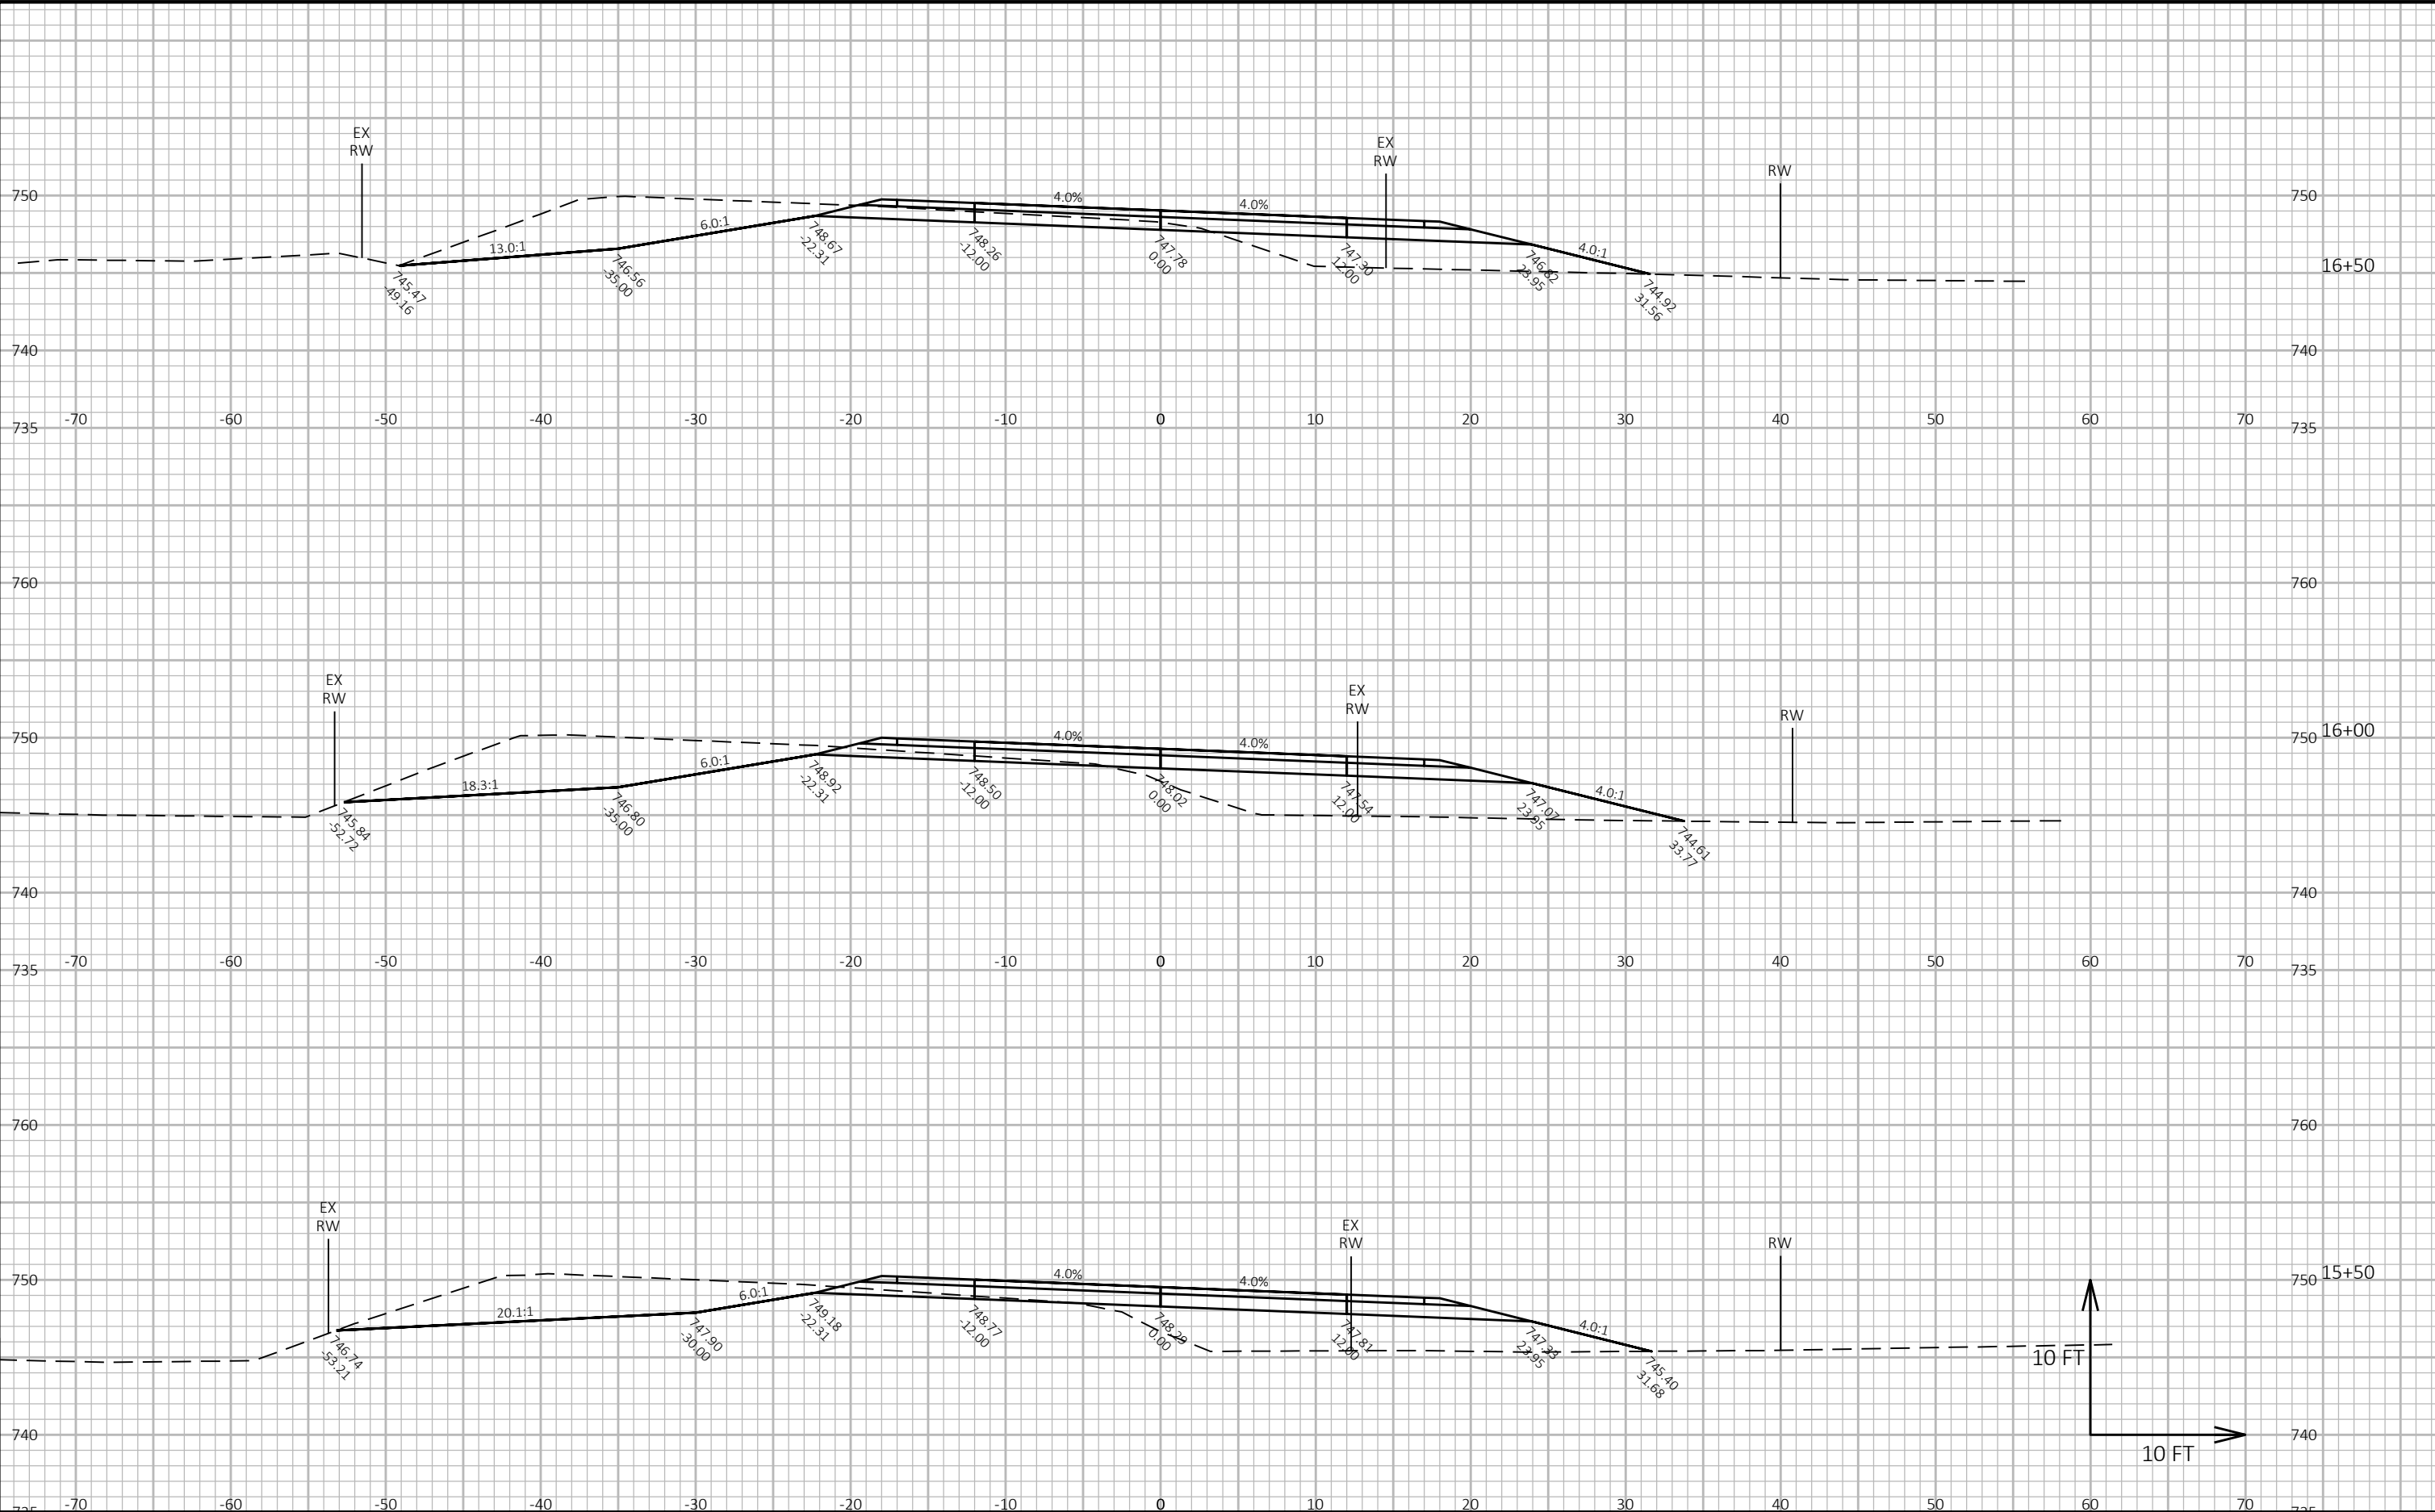

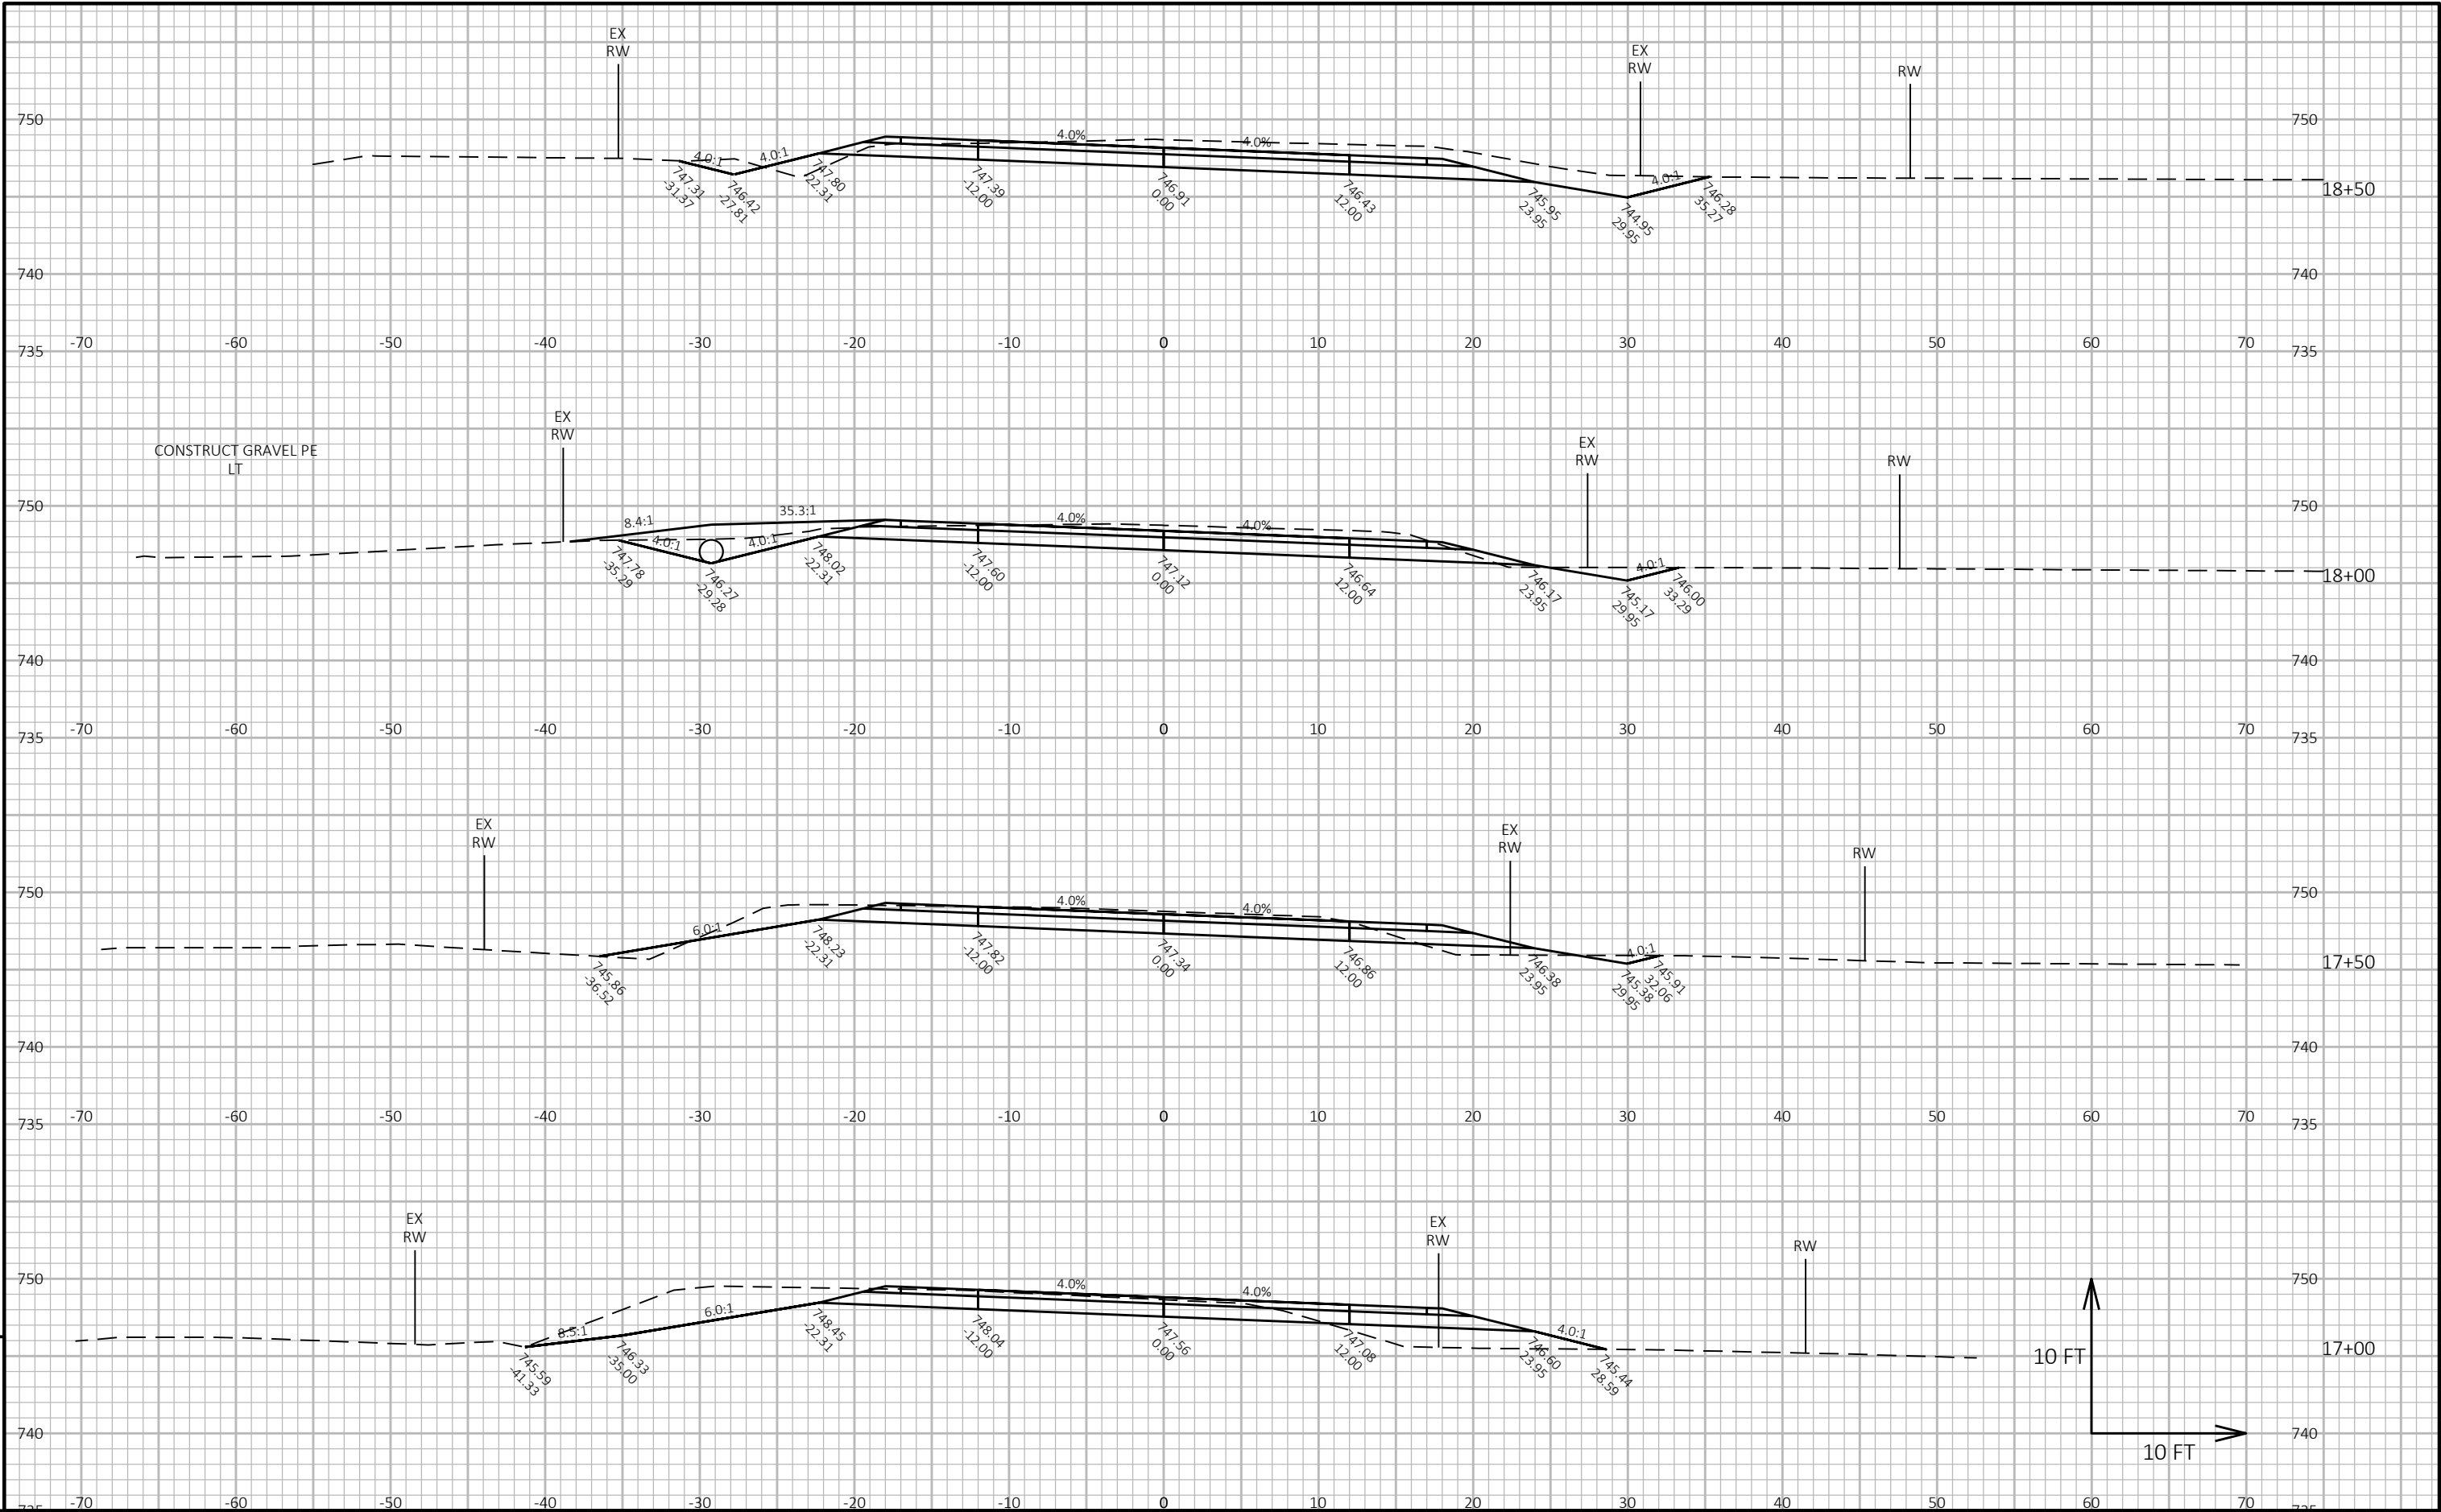

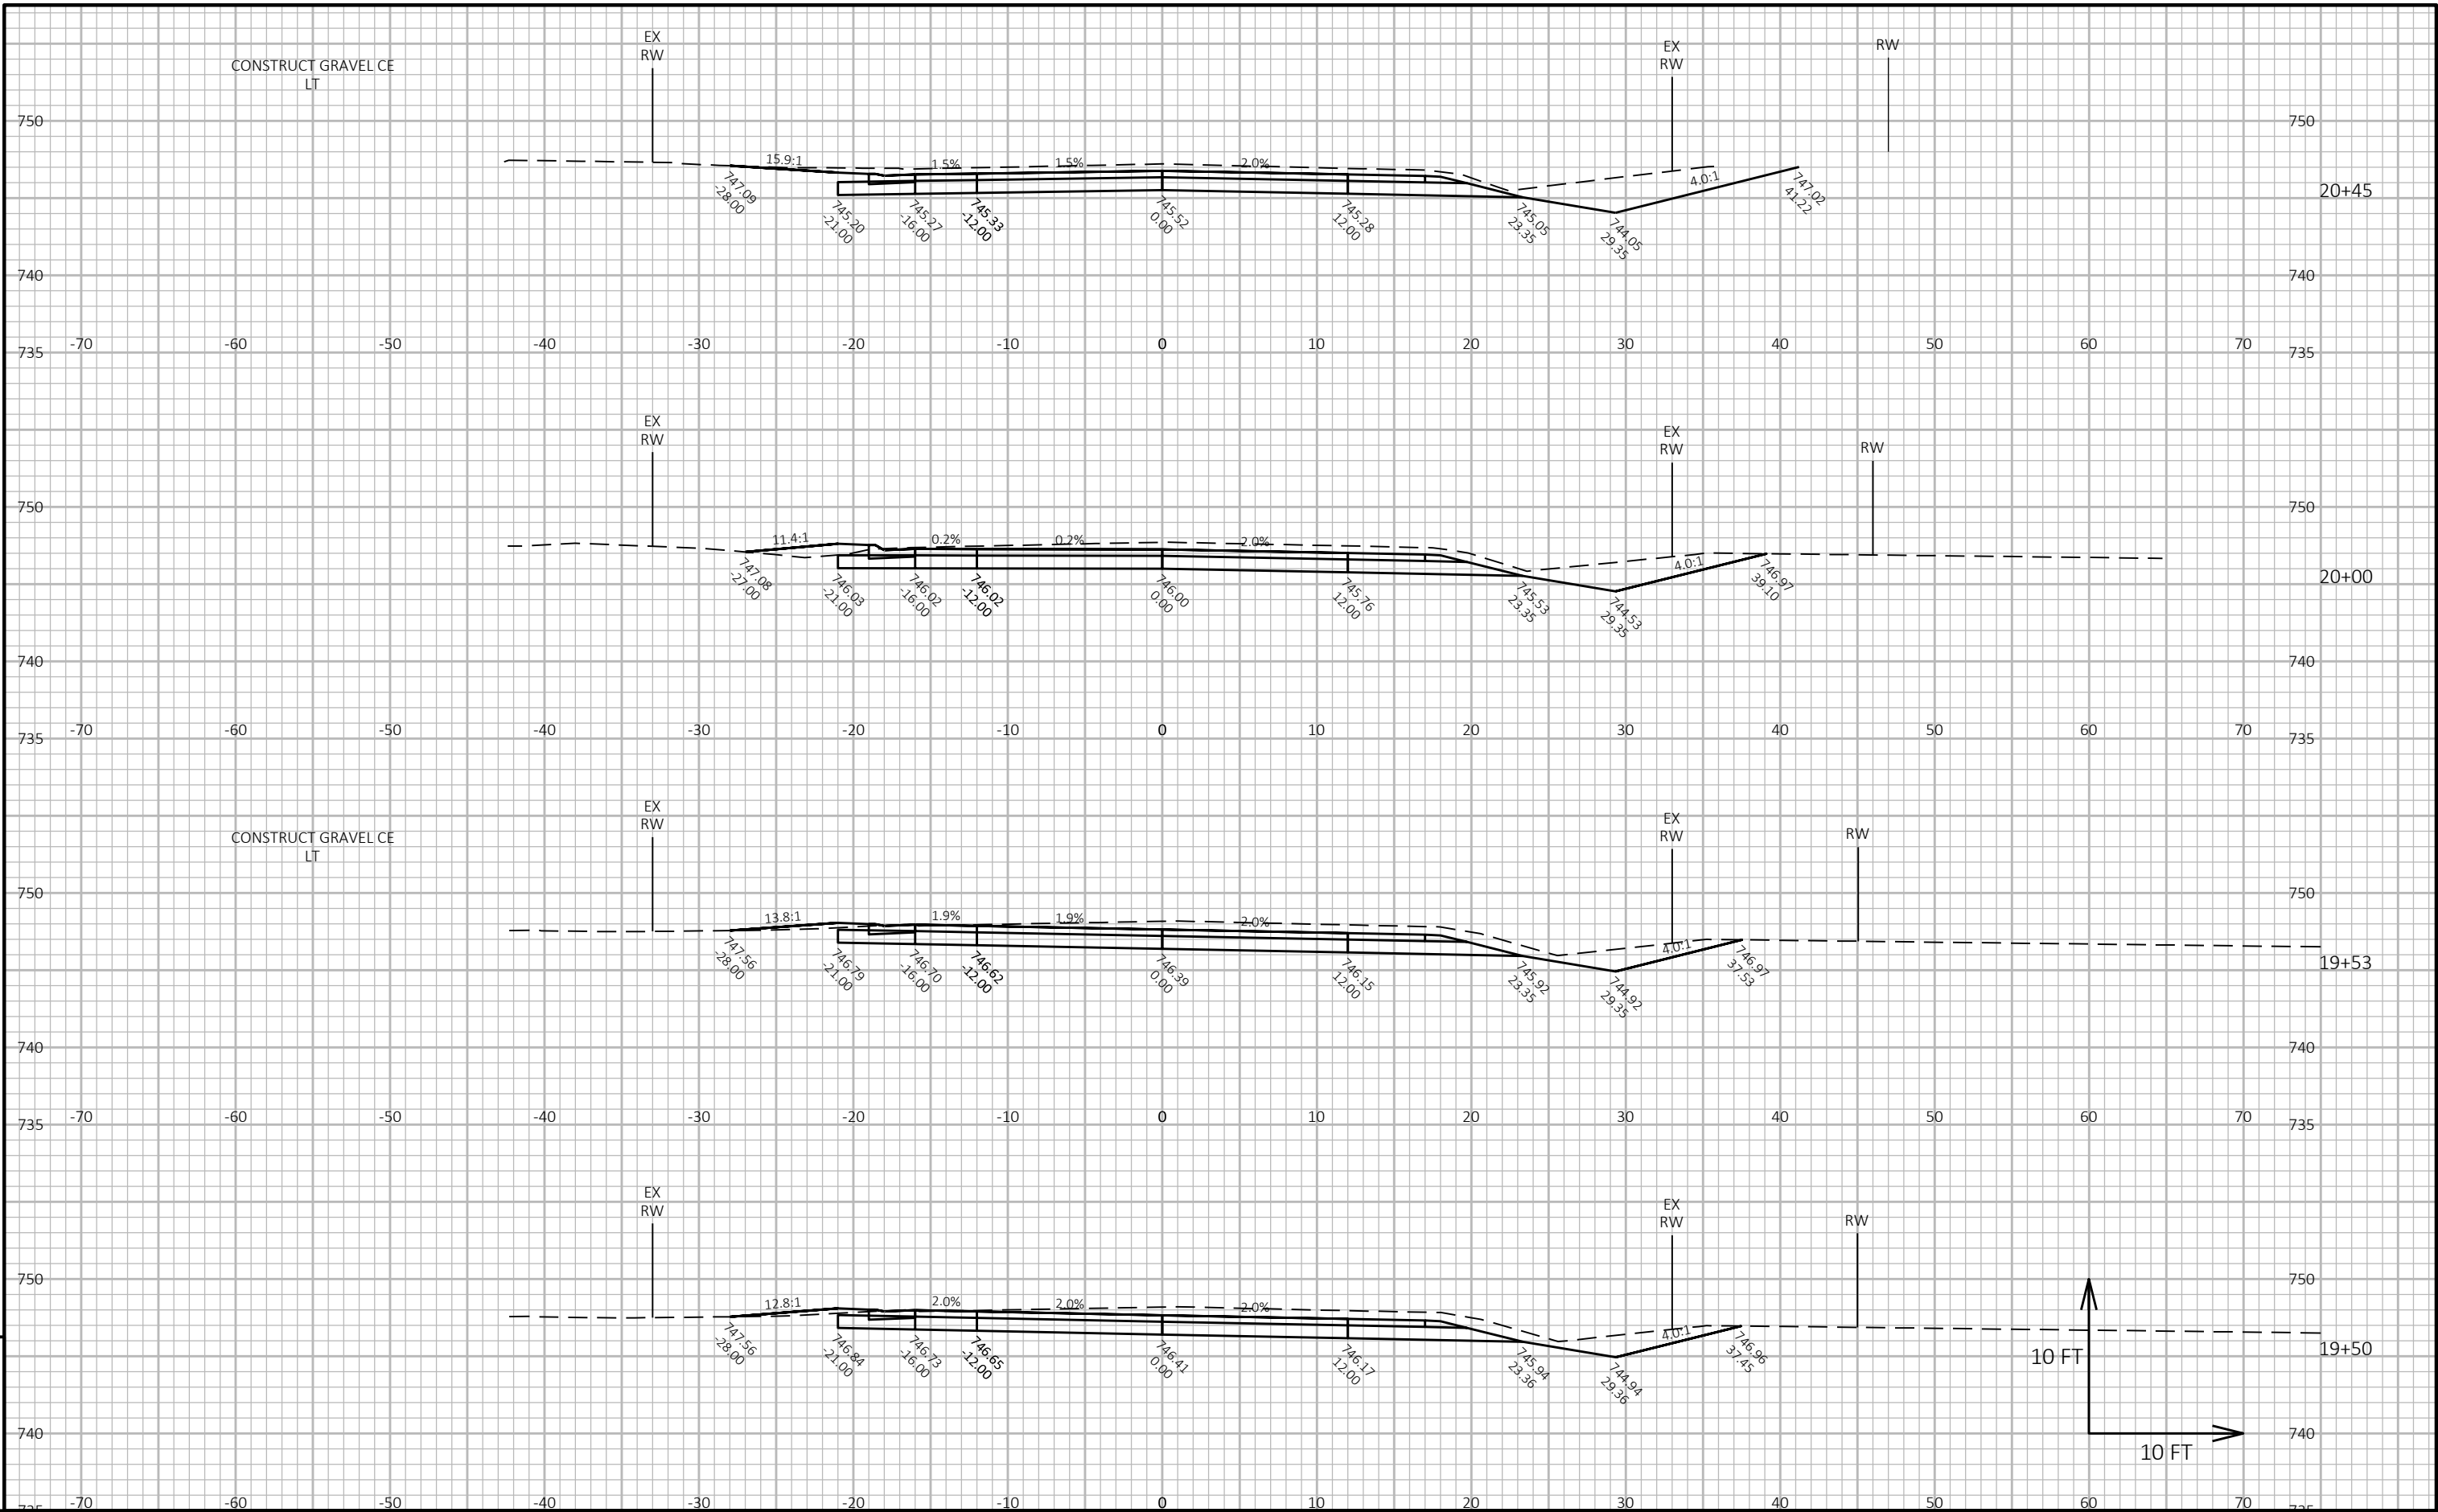

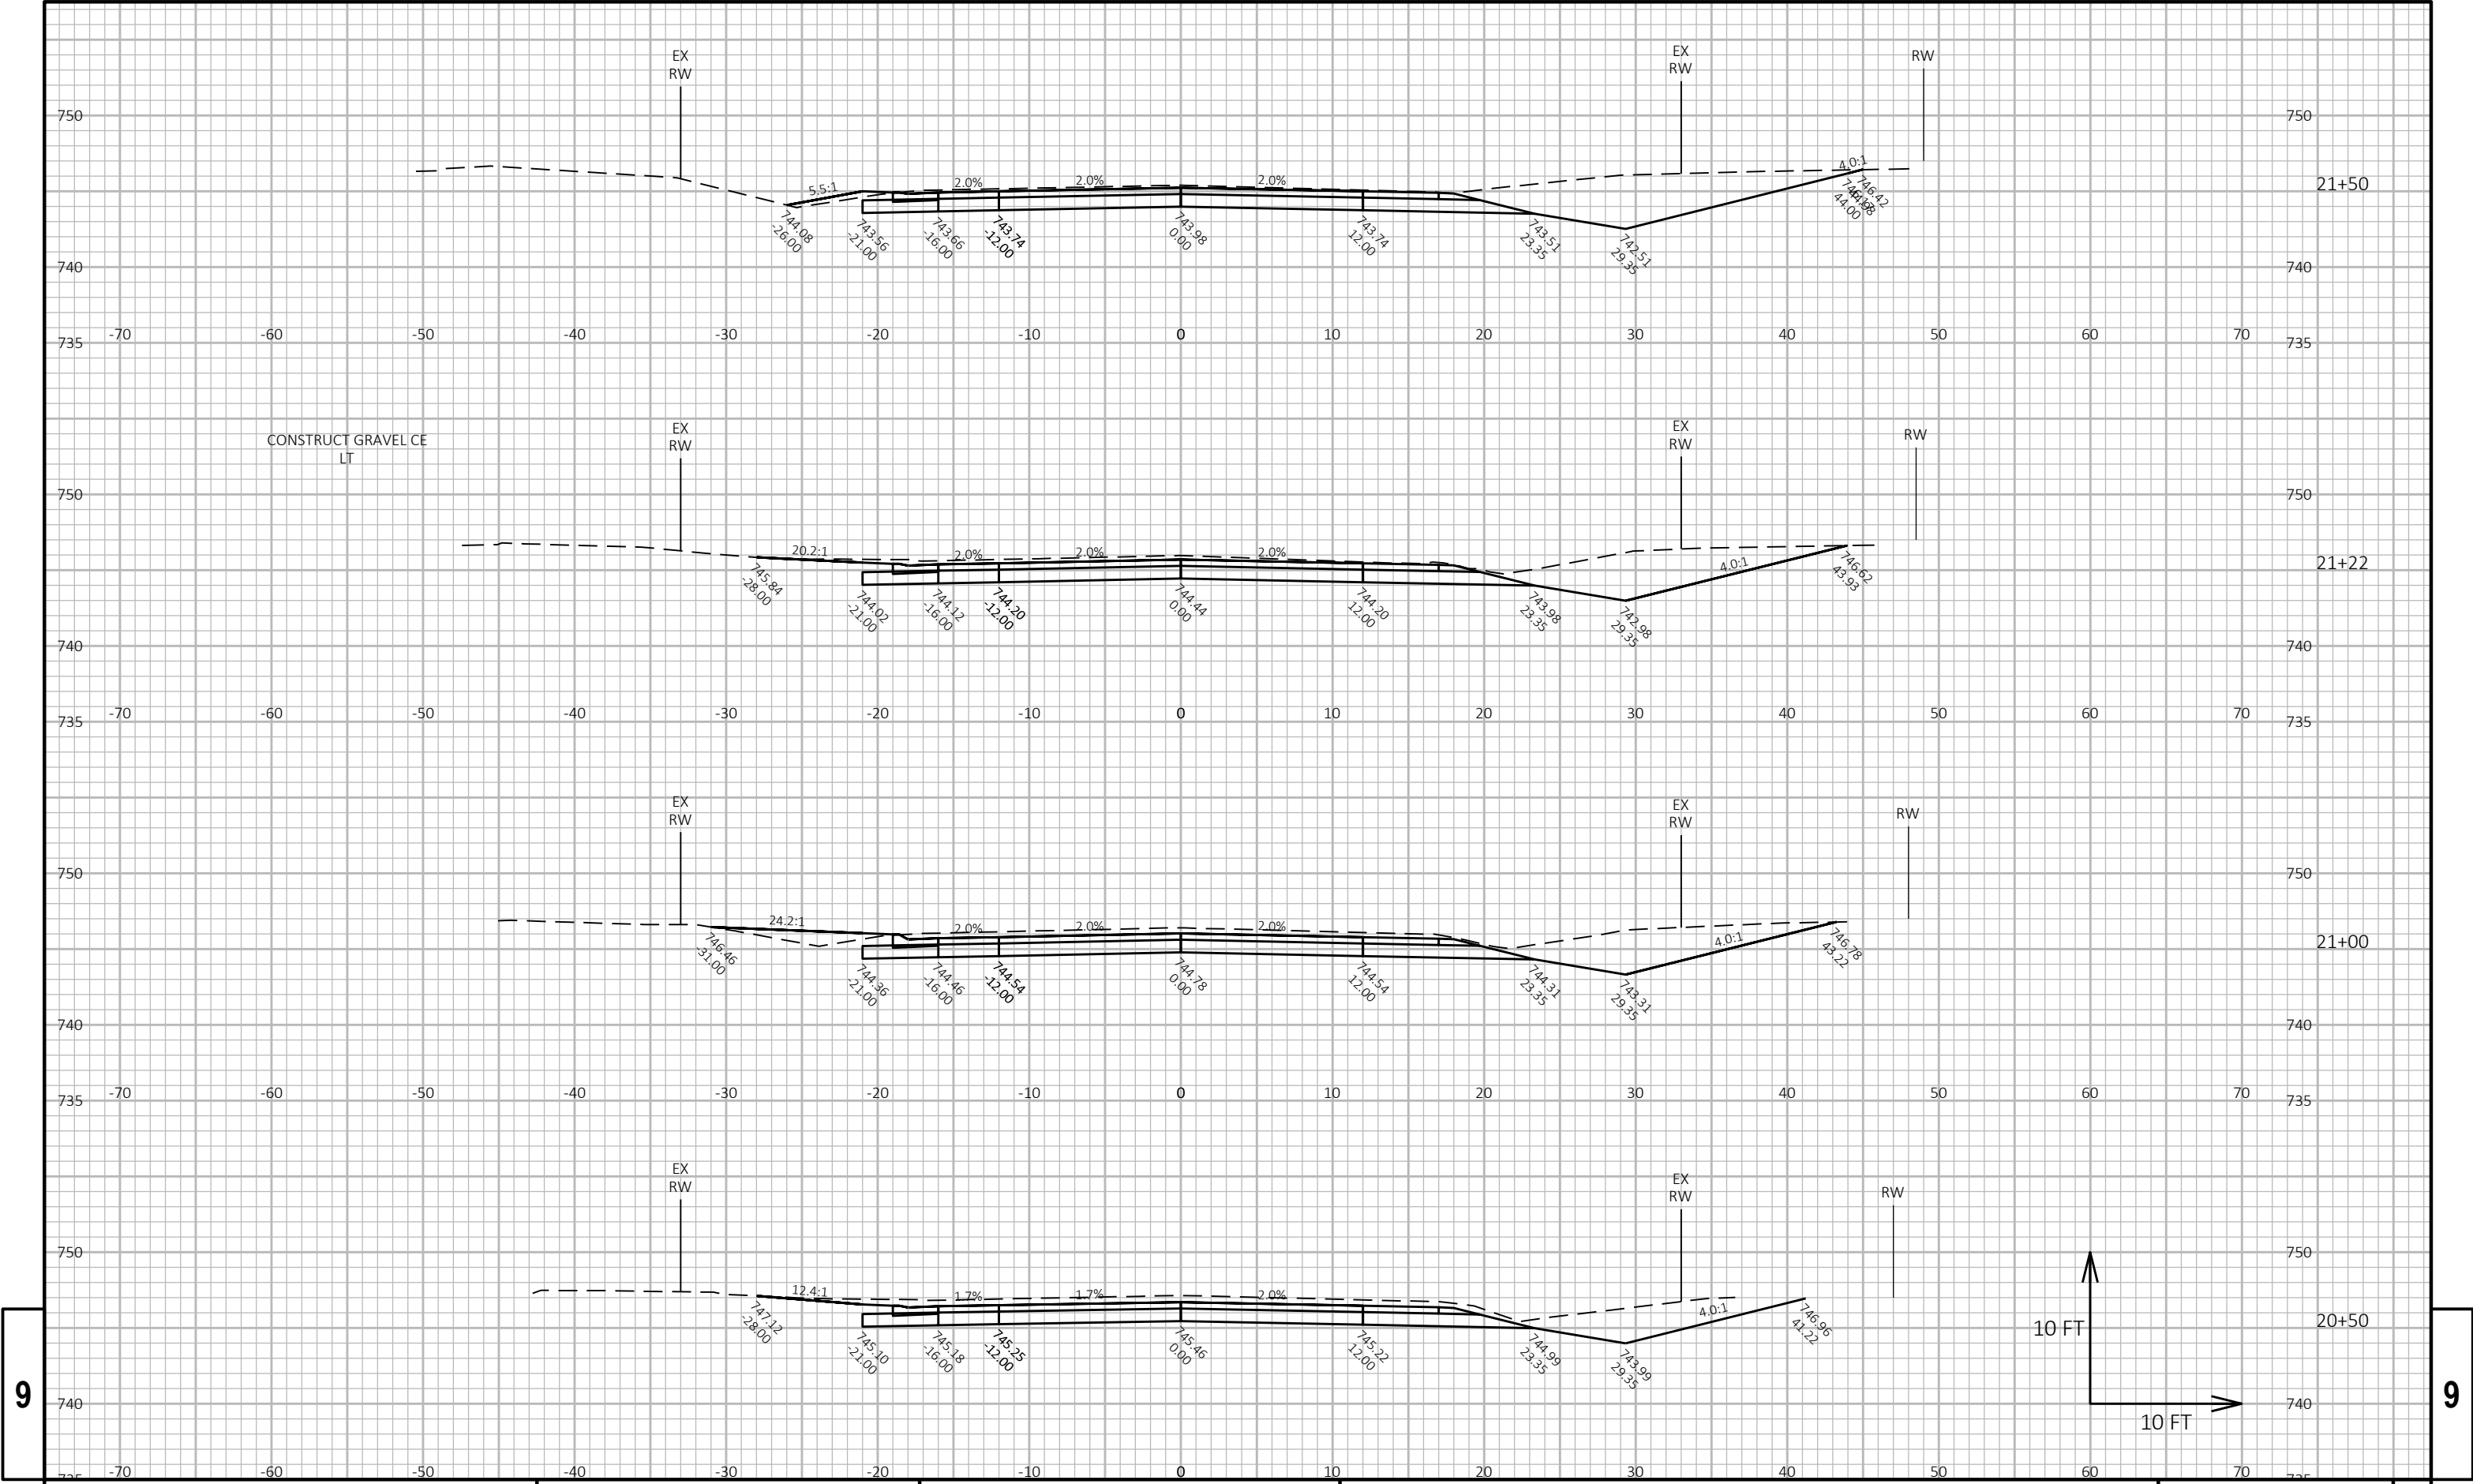

9

9

