


Gantt Chart

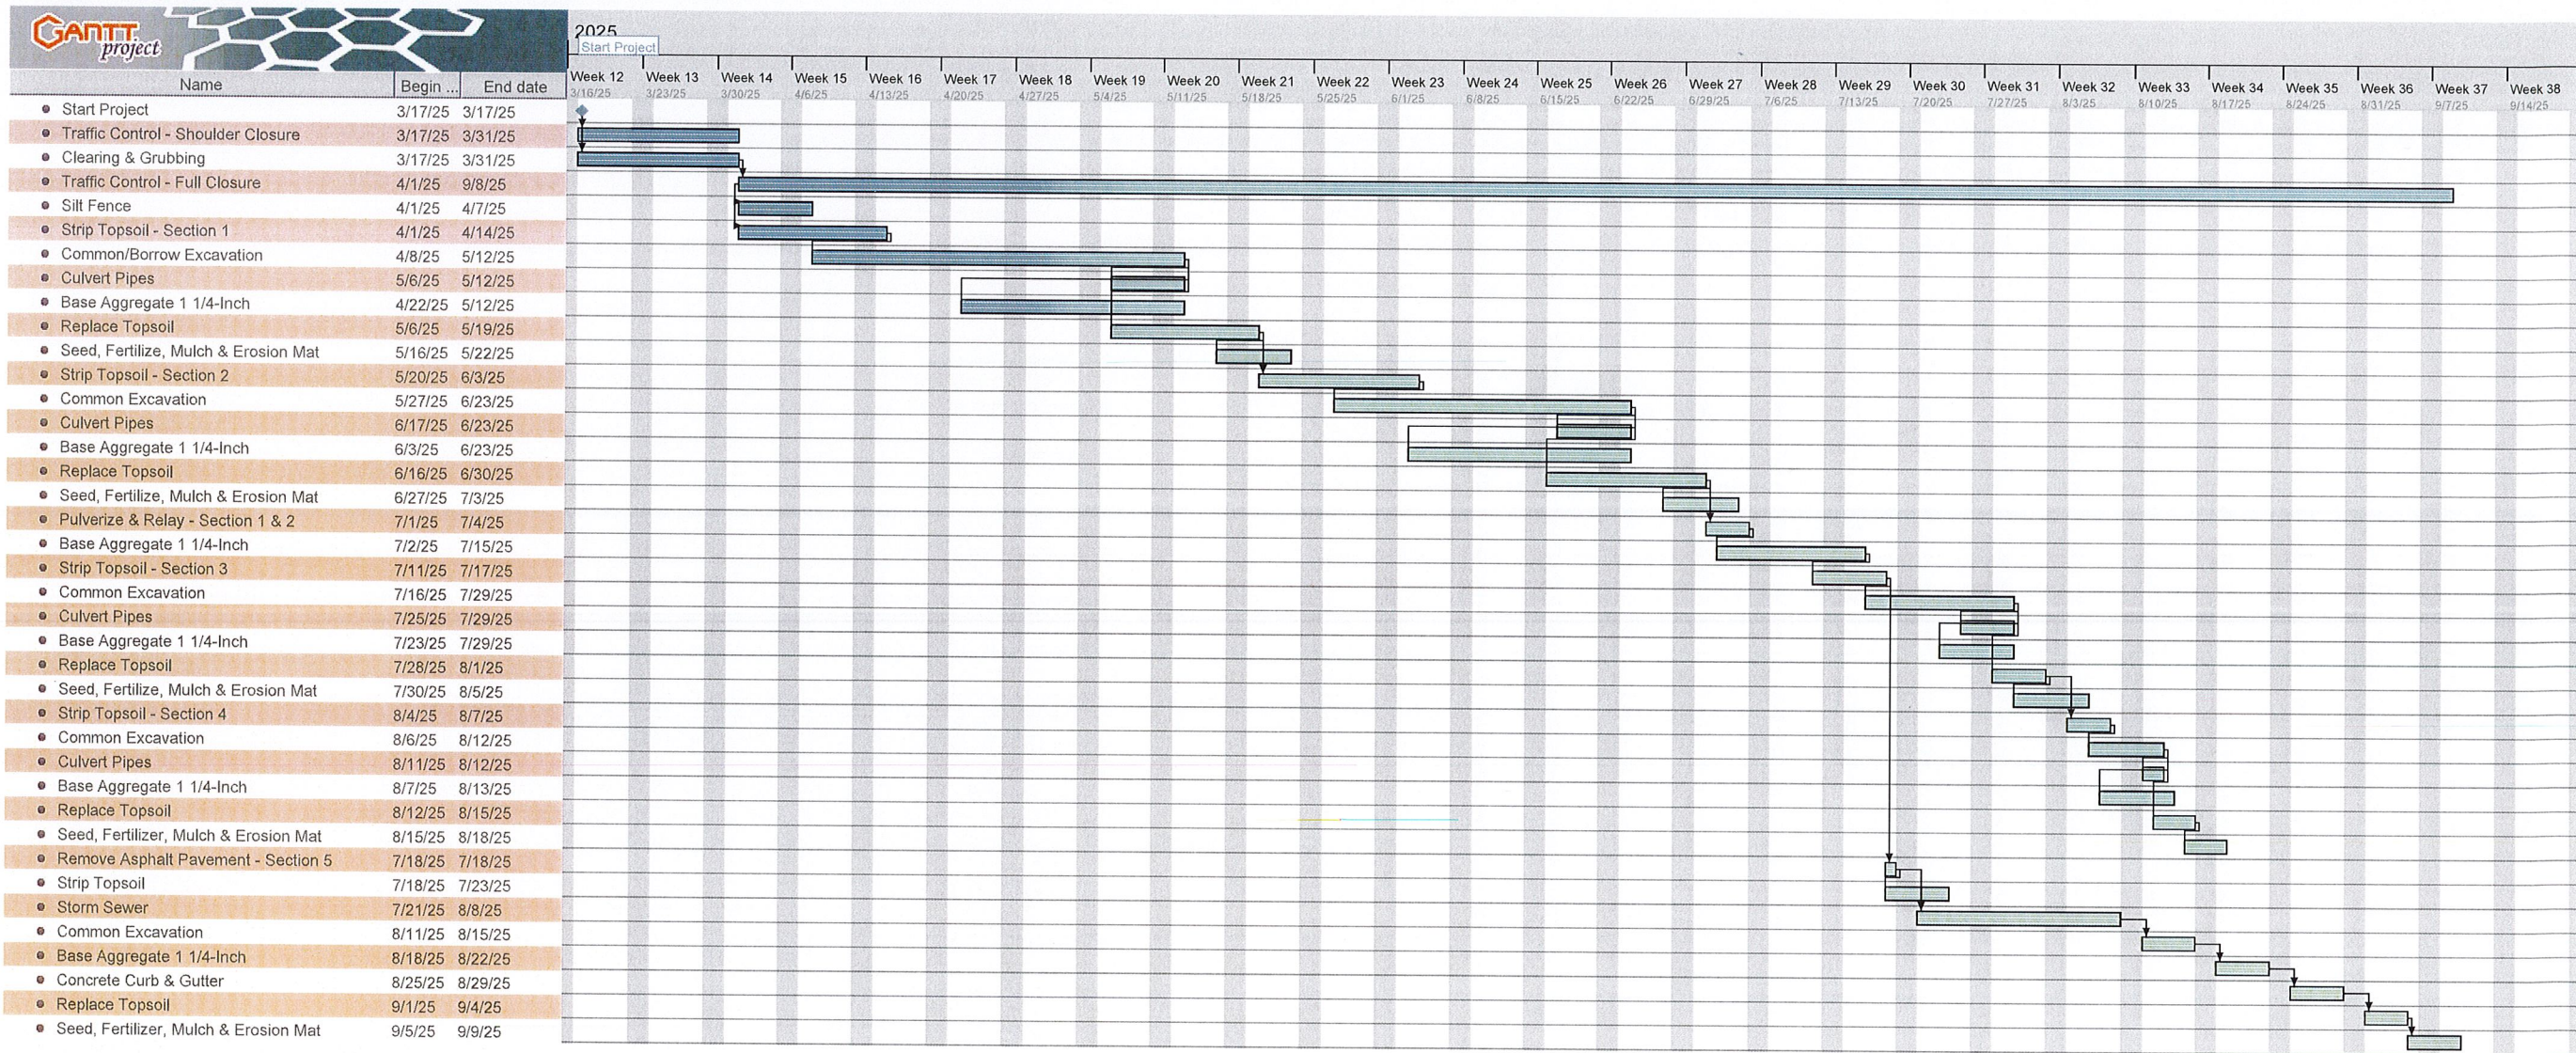

SECTION #1 STA 10+00 - STA 100+00 CTH OT - BRIGGS ROAD

SECTION #2 STA 100+00 - STA 204+00 BRIGGS ROAD - CTH MH

SECTION #3 STA 204+00 - STA 250+00 CTH MH - RECONSTRUCTION @ NEW AMSTERDAM

SECTION #4 STA 269+00 - STA 322+18 RECONSTRUCTION @ RECONSTRUCTION - END OF PROJECT

SECTION #5 STA 250+00 - STA 269+00 RECONSTRUCTION @ NEW AMSTERDAM