

Parcel A



Part of Lot 4 in Block 9 of Johnson's Addition to the Village of Bangor described as follows:

Beginning at the SW corner said Lot 4 thence N00°56'42"E 113.52 to the Northwest corner thereof; thence S89°41'76"E along the North line thereof 17.17 feet to the Northerly projection line of a common wall between a commercial building and a residence; thence S00°59'24"E 113.05 feet to the North line of Commercial Street; thence S88°57'40"W along said North line 21.00' to the Point of Beginning. Said Parcel contains 2,161.5 square feet.

Parcel B


Part of Lot 4 in Block 9 of Johnson's Addition to the Village of Bangor described as follows:

Beginning at the SE corner of said Lot 4; thence S88°57'40"W along the Northline of Commercial Street 28.00 feet to the line of the common wall between a commercial building and a residence; thence N00°59'24"W along said line and the Northerly projection thereof 113.05 feet to the North line of said Lot 5; thence S89°41'26"E along said North line 32.79 feet to the Northeast corner of said Lot 4; thence S00°56'40"W 112.34 feet to the Point of Beginning. Said parcel contains 3,480.3 square feet.

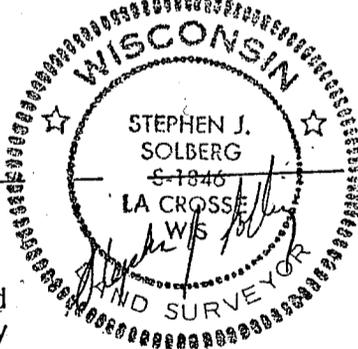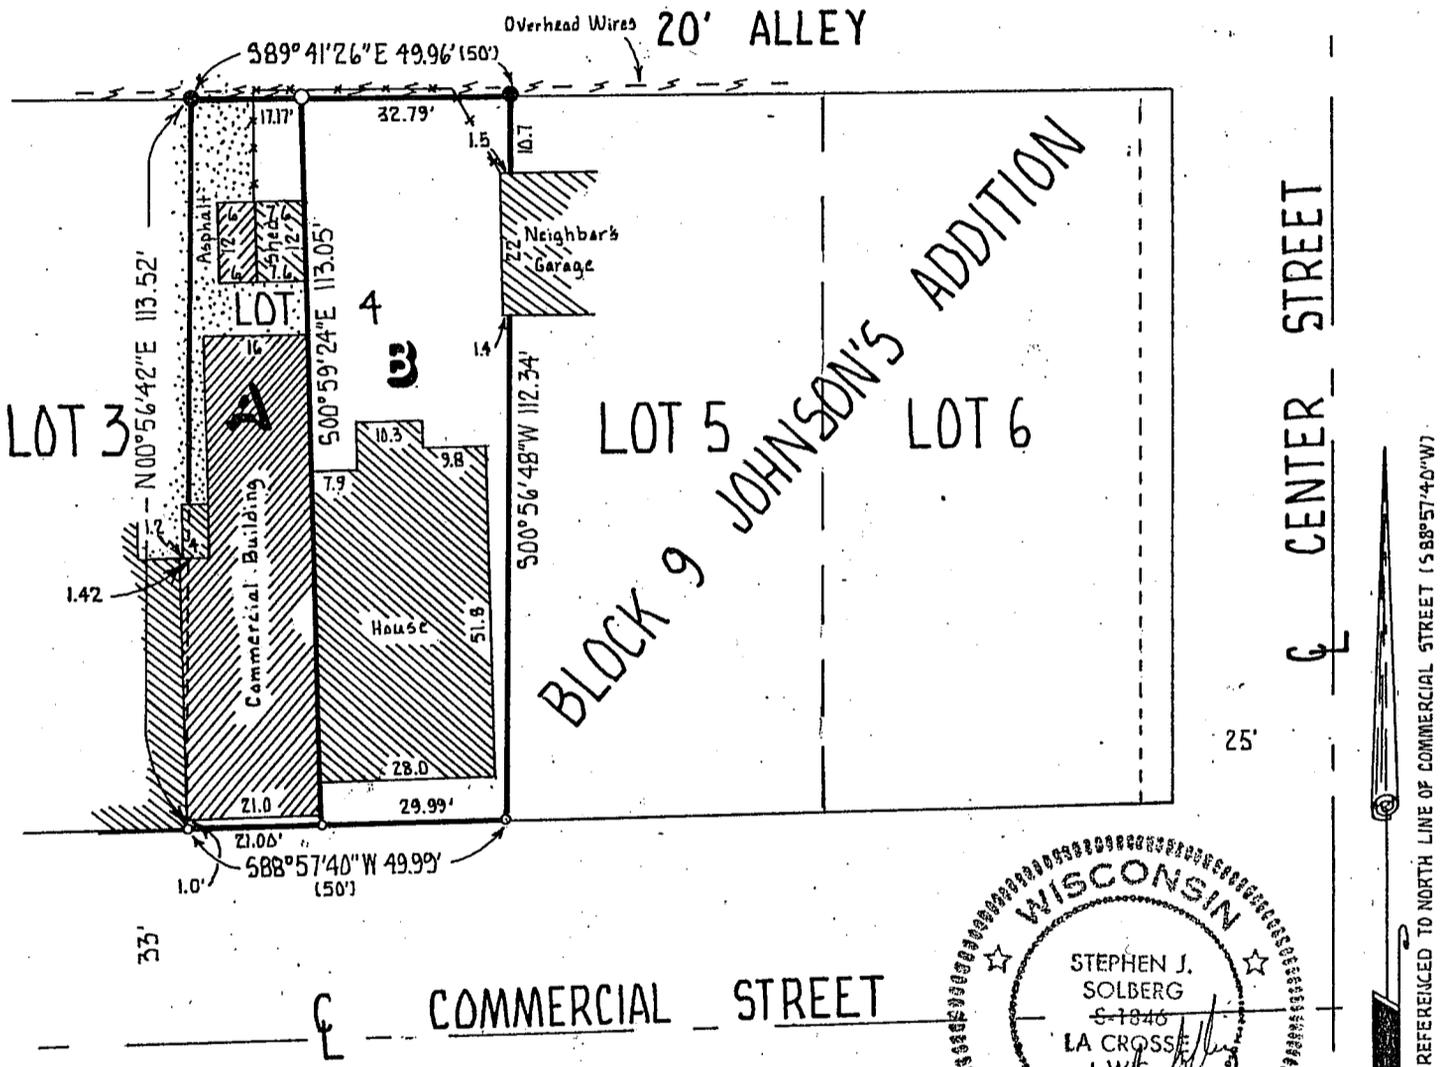

I, Stephen J. Solberg, Registered Land Surveyor, hereby certify that the survey shown and represented herein is accurate and true to the best of my knowledge and belief.

Stephen J. Solberg
Stephen J. Solberg
RLS-1846

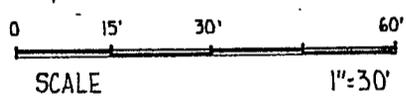

SOLBERGS & ASSOCIATES
SURVEYING & DRAFTING
P.O. BOX 445
LA CROSSE, WISCONSIN 54602-0445

SURVEY OF
JOHNSON PROPERTY
1512 + 1516 COMMERCIAL STREET
BEING A SUBDIVISION OF LOT 4 BLOCK 9
JOHNSON'S ADD'N TO THE VILLAGE OF BANGOR

PERFORMED AT THE REQUEST OF GARY JOHNSON

LEGEND

- O = Set 1"x30" iron pipe 1.13 lbs. per lin. ft.
- = Found iron pipe
- () = Recorded dimension
- o = Chisel mark
- x x = Fence

DATE 11/12/86 JOB 5-1160