


Lot 46, John Bosshard Addition to the Village of Bangor and part of Lot 47 more particularly described as follows:

Beginning at the Northwest corner of said Lot 47; thence N82°50'00"E, along the North line thereof 25.00 feet; S2°34'19"W 119.76 feet to the Southwest corner thereof; thence N09°28'02"W along the West line thereof 118.13 feet to the point of beginning.

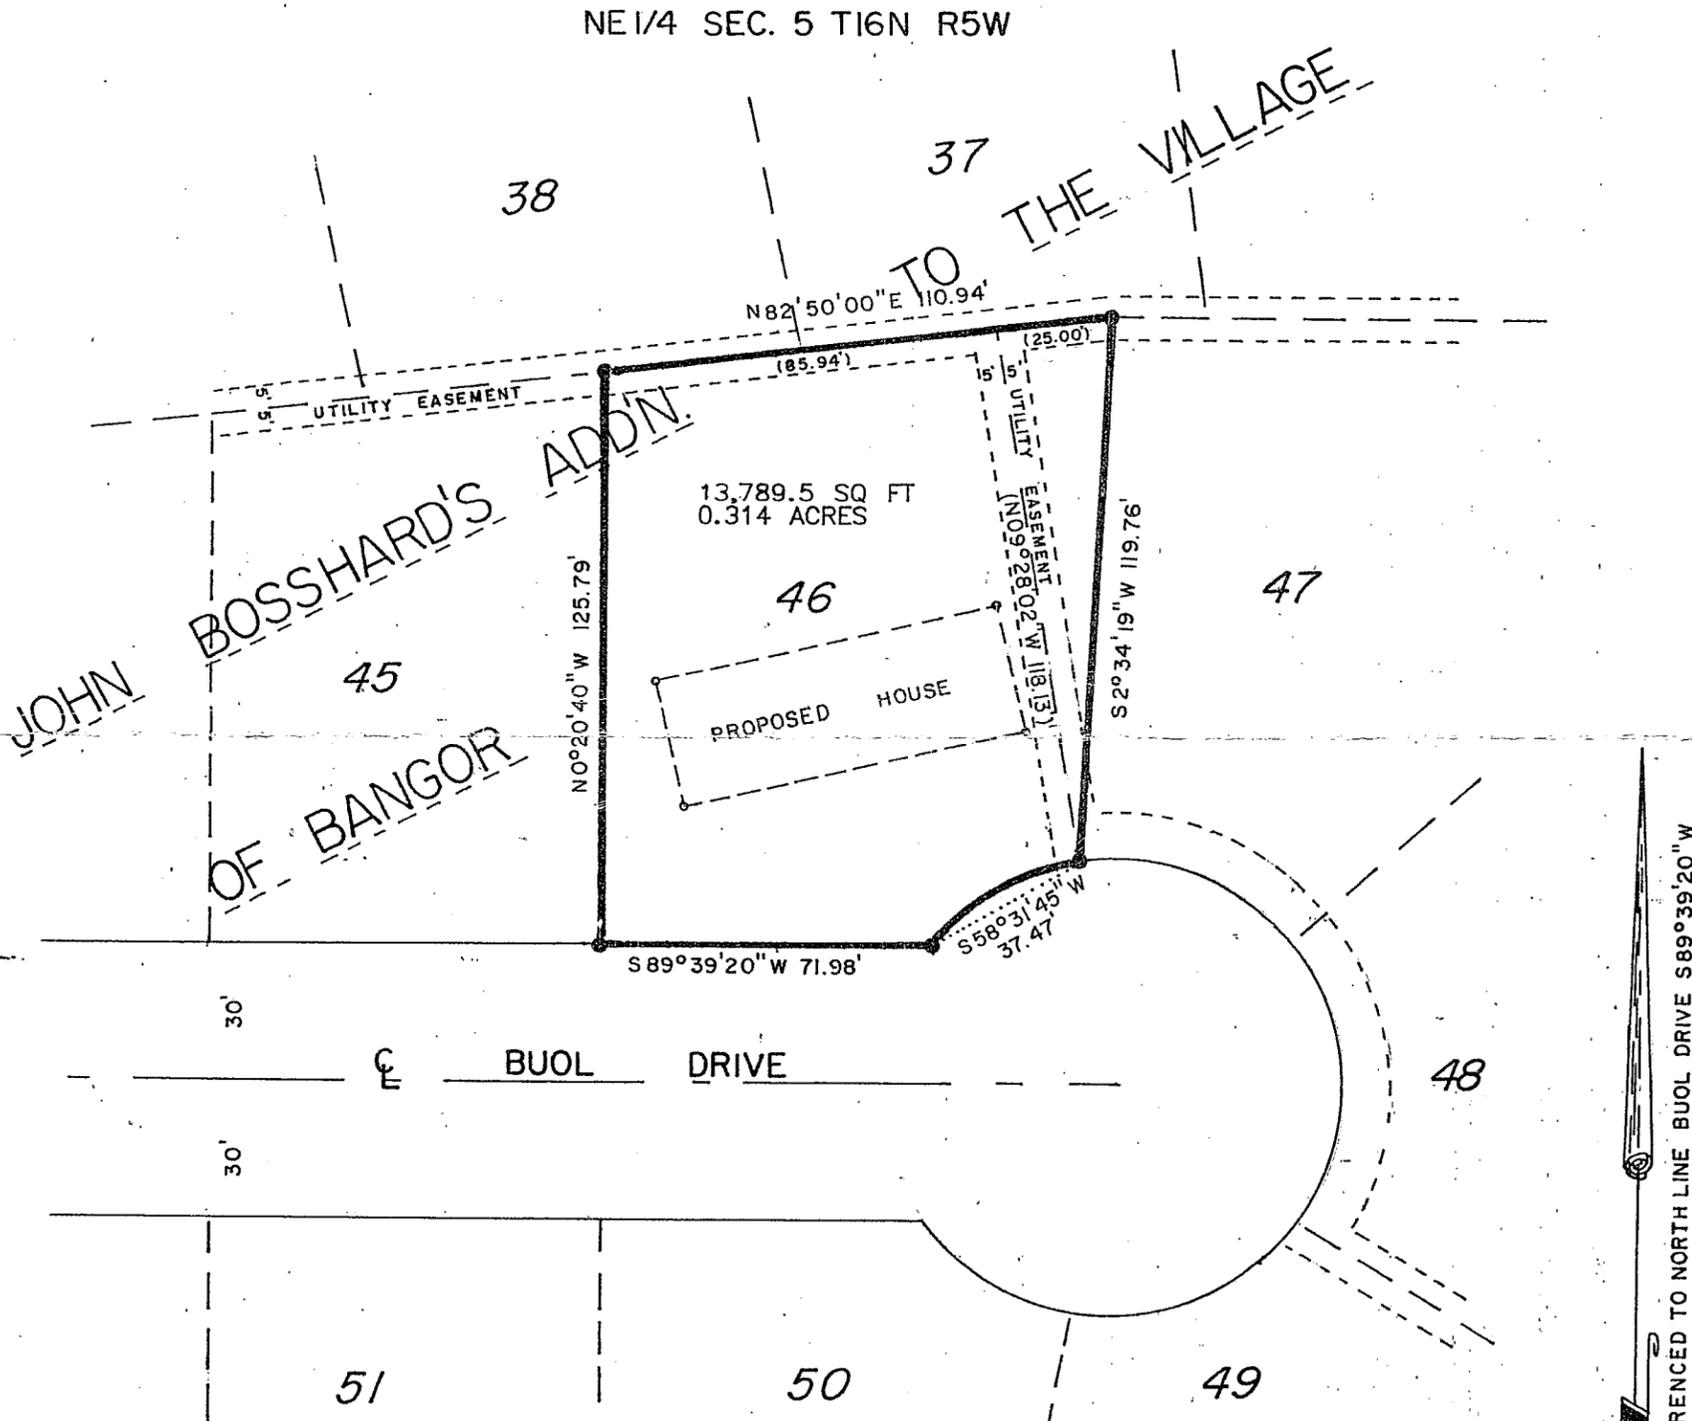


I, Stephen J. Solberg, Registered Land Surveyor, hereby certify that the survey shown and represented herein is accurate and true to the best of my knowledge and belief.

Stephen J. Solberg
 Stephen J. Solberg
 RLS 1846



BEARINGS REFERENCED TO NORTH LINE BUOL DRIVE S89°39'20" W

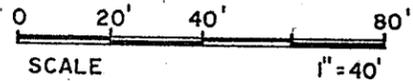

PROPERTY SURVEY

OF LOT 46 & PART OF LOT 47 OF JOHN BOSSHARDS ADDITION
 TO THE VILLAGE OF BANGOR, LA CROSSE COUNTY, WISCONSIN
 IN THE NE 1/4 SECTION 5 T16N R5W

LEGEND

- = Set 1"X30" iron pipe 1.13lbs./lin. ft.
- = Found iron pipe
- () = Recorded dimension
- = Set iron spike



SOLBERGS & ASSOCIATES
 SURVEYING & DRAFTING
 P.O. BOX 445
 LA CROSSE, WISCONSIN 54602-0445

PERFORMED AT THE REQUEST OF JOHN BOSSHARD

DATE 4/25/88 JOB 5-1337

V8-23