


VB-29

1024938

Vol 4, page 95


**DESCRIPTION** - Lot 4, Block 15 of Johnson's Addition to the Village of Bangor, LaCrosse County, Wisconsin also described as follows: Commencing at the Southeast corner of said Block 15; thence S88°56'47"W a distance of 99.79 feet to the Southeast corner of said Lot 4, being the Point of Beginning; thence continuing S88°56'47"W a distance of 49.90 feet to the Southwest corner of said Lot 4; thence N0°45'05"E a distance of 104.84 feet to the Northwest corner of said Lot 4; thence N89°59'36"E a distance of 49.87 feet to the Northeast corner of said Lot 4; thence S0°44'49"W a distance of 103.92 feet to the Point of Beginning. Subject to all easements and right-of-ways of record.

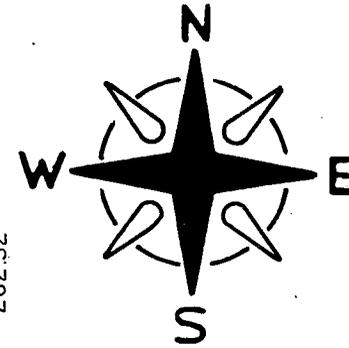

Scale: 1" = 50'

- ⊙ - EXISTING 1" IRON PIPE
- ⊞ - SET CHISELED CROSS IN CONCRETE
- - SET 3/4" x 24" ROUND IRON BAR WEIGHING 1.50 LBS./LIN. FT.

The South line of Block 15 is Assumed to bear N88°56'47"E.

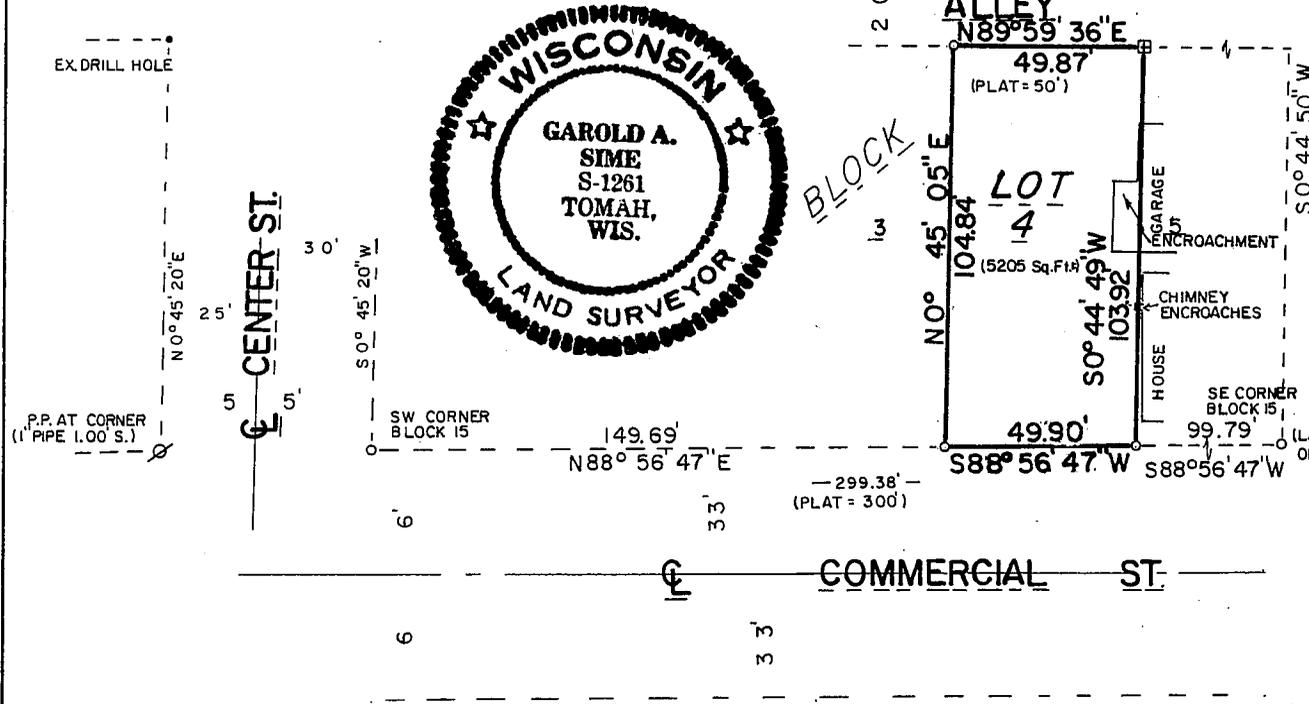

**SURVEYOR'S CERTIFICATE**

I, Garold A. Sime, being a duly qualified Surveyor do hereby certify that by the order and under the direction of Mr. Eugene Ustby, I have surveyed and mapped the lands described hereon and that the within map is a true and correct representation of the exterior boundaries of the land surveyed and that I have fully complied with the provisions of Chapter 236.34 of the Wisconsin Statutes and Chapter 18.60 of the LaCrosse County Subdivision Control Ordinance, to the best of my knowledge and belief.

*Garold A. Sime*  
 GAROLD A. SIME, REGISTERED LAND SURVEYOR  
 H. A. SIME & ASSOCIATES  
 P. O. BOX 705  
 TOMAH, WISCONSIN 54660  
 June 2, 1989

Note: The east line of Block 15 was determined from information furnished by Greg Hofmeister's survey of a portion of Block 9.

Client: Mr. Eugene Ustby  
 212 19th St.  
 Bangor, Wisconsin 54614

I hereby certify that this survey complies with the provisions of the La Crosse County Subdivision Control Ordinance

*By P. A. Loh*  
 County Planning Administrator

Also located in the SW<sup>1</sup>/<sub>4</sub>-NW<sup>1</sup>/<sub>4</sub> of Section 4, T 16 N, R 5 W.

**CERTIFIED SURVEY MAP**

Located in Lot 4, Block 15, Johnson's Add., Village of Bangor, LaCrosse County, WI