


MORTGAGE SURVEY

Village Bangor VB-39

LOT 57, JOHN BOSSHARD
ADDITION, VILLAGE OF
BANGOR, LACROSSE, WIS.


FOR: WILLIAM BOSSHARD

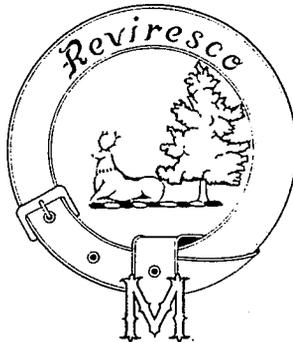

MAXWELL SURVEYING

211 South Water Street
Sparta, WI 54656
608-269-1664

JOB NO. 94-06-03

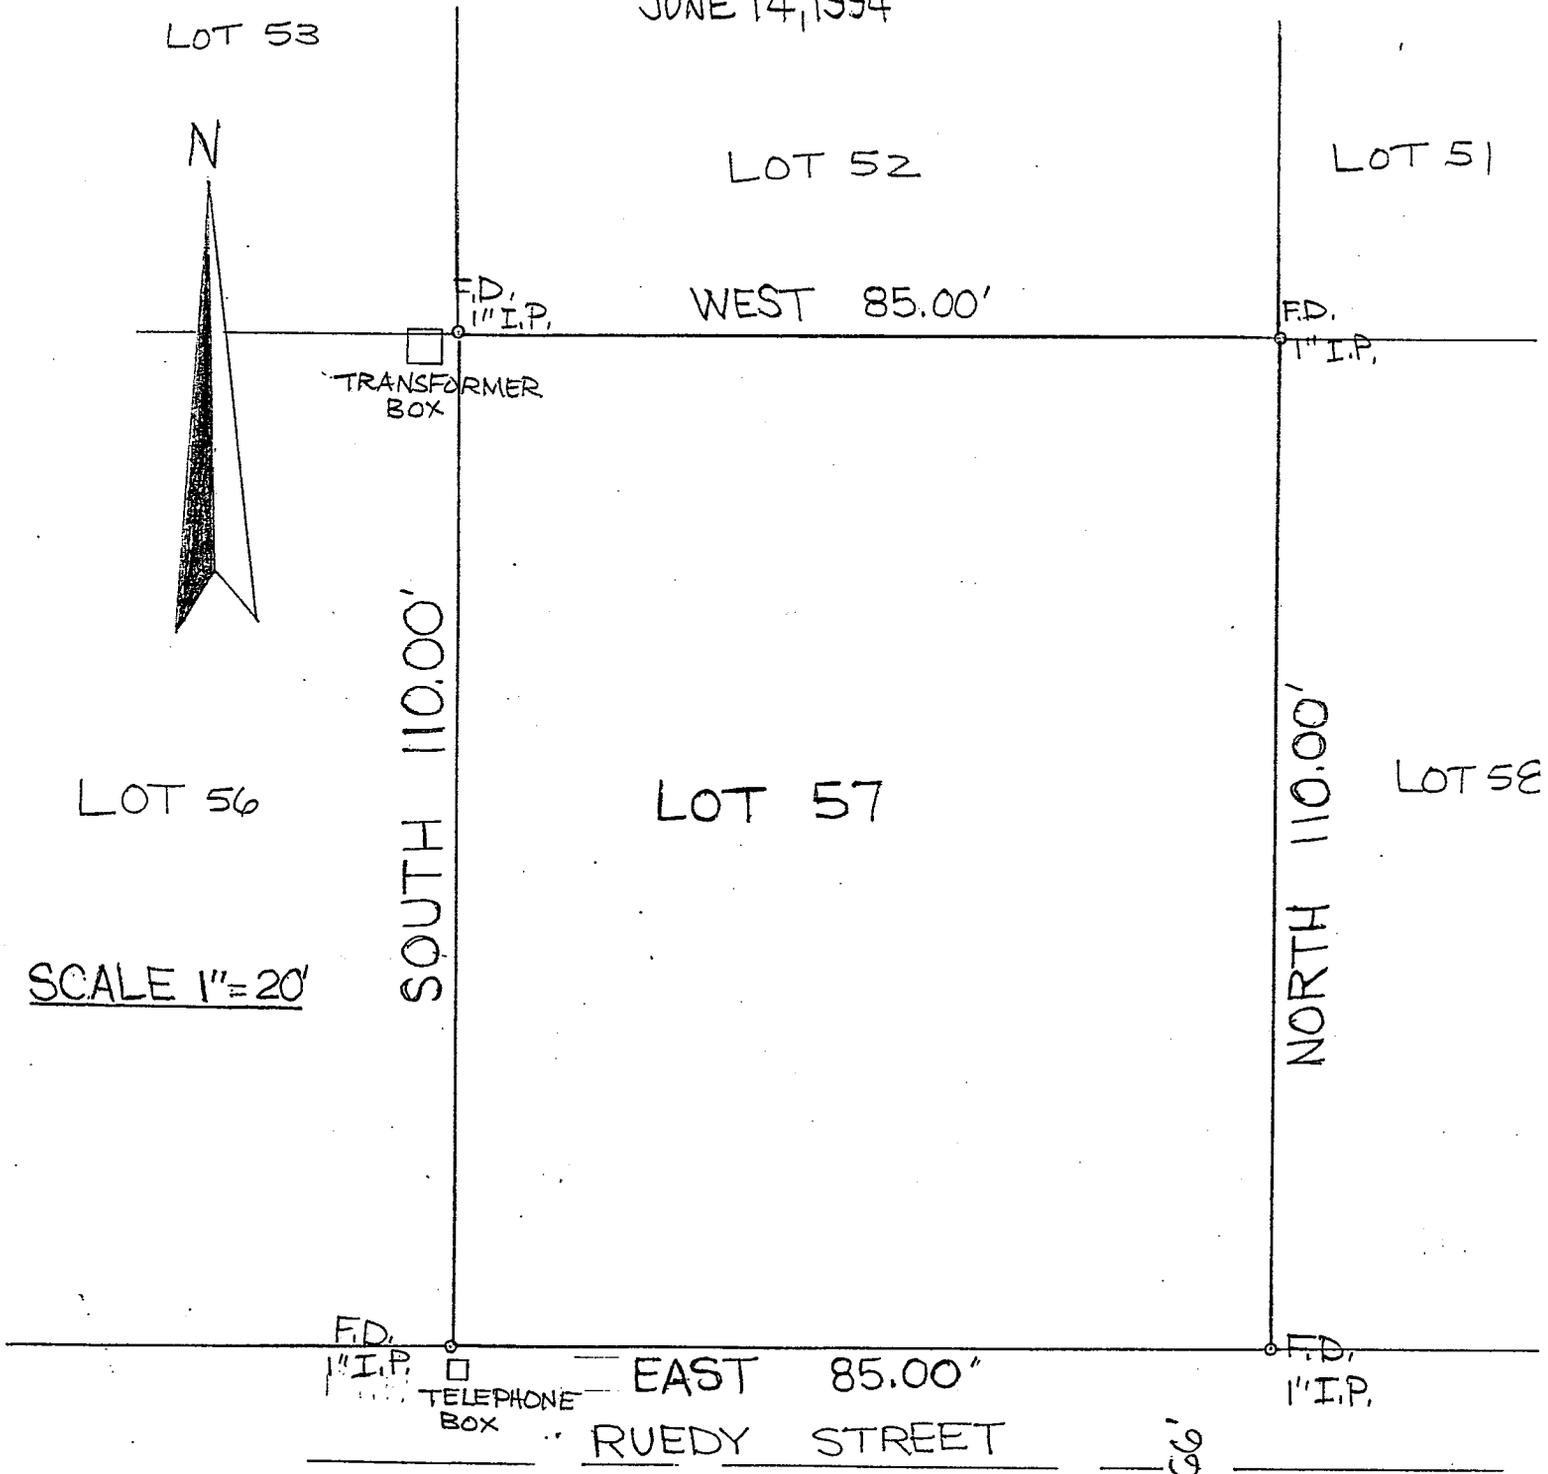

MORTGAGE SURVEY, page 2 of 2

RODNEY H. MAXWELL, Registered Land Surveyor, and

WILLIAM BOSSHARD

hereby agree that in the performance of this Mortgage Survey

LOT 57, JOHN BOSSHARD ADDITION, VILLAGE OF
BANGOR, LACROSSE COUNTY, WIS.

the following work is excluded from the requirements of the Minimum Standards for Property Surveys established by A-E7 of the Wisconsin Administrative Code:

- 1) Boundary Location: No traversing between monuments has been made other than rough measurements. No monuments have been set.
- 2) Descriptions: Description is as recorded on deed. All bearings and distances shown are recorded.
- 3) Mapping: Not referenced as provided in s.59.61 Stats. Does not show bearing and distances to related monuments other than recorded bearings and distances.

Is not stamped or signed by the surveyor and is not certified that the survey is correct to the best of the surveyor's knowledge and belief.
- 4) Measurements: Have not been made with instruments or methods capable of attaining any required accuracy. No accuracy of measurements has been made by horizontal or angular monument. Bearings and distances are recorded.

RELEASE

Maxwell Surveying is released from all responsibility in the preparation of this Mortgage Survey.

Dated this 14 day of JUNE, 1994.

BANK REPRESENTATIVE:

MAXWELL SURVEYING

Rodney H. Maxwell

Rodney H. Maxwell,
Registered Land Surveyor, #1826