


MORTGAGE SURVEY
LOT 66 AND 67,
JOHN BOSSHARD ADDITION,
VILLAGE OF BANGOR,
LACROSSE COUNTY, WIS.

FOR: WILLIAM BOSSHARD

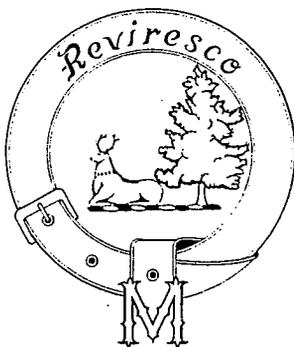


MAXWELL SURVEYING

211 South Water Street
Sparta, WI 54656
608-269-1664

JOB NO. 94-08-01

AUGUST 04, 1994

SCALE 1" = 30'

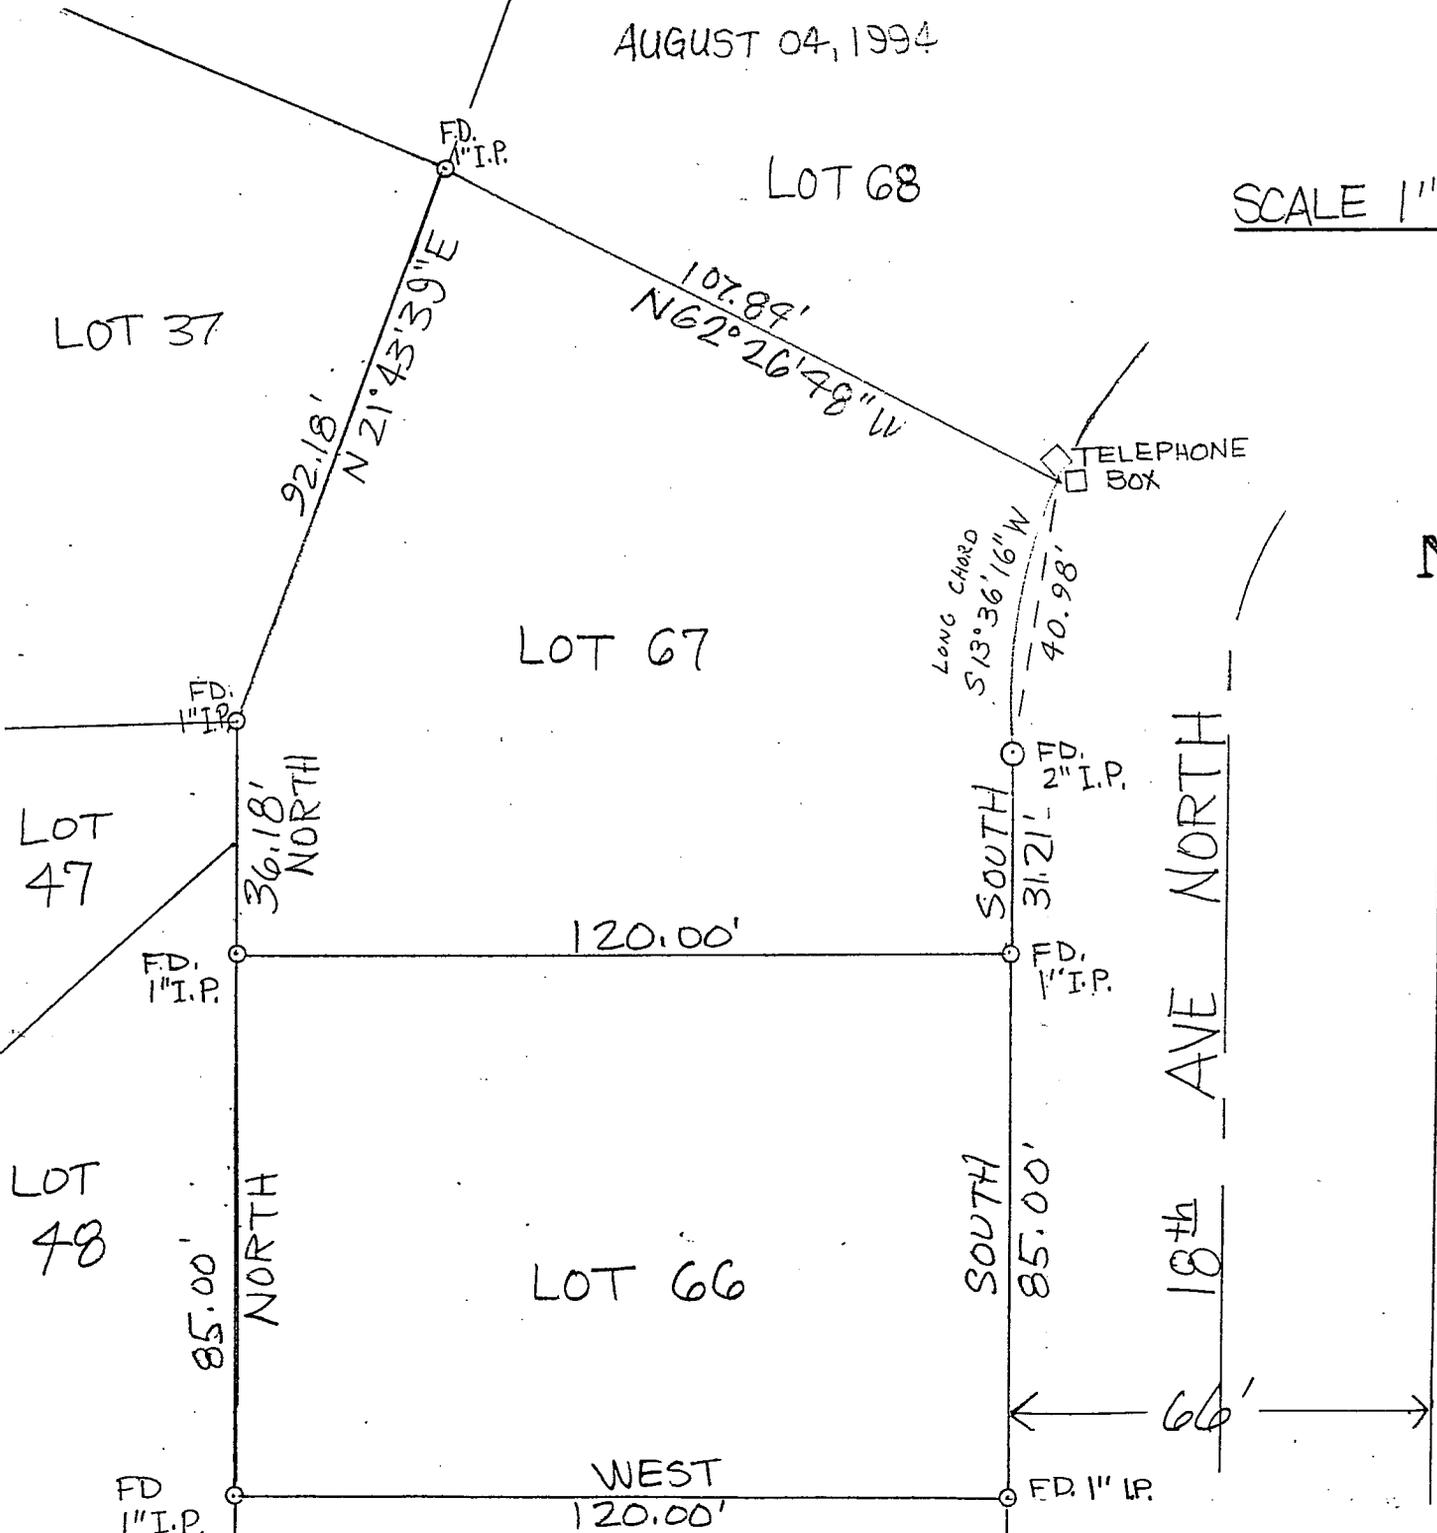

MORTGAGE SURVEY, page 2 of 2

RODNEY H. MAXWELL, Registered Land Surveyor, and

WILLIAM BOSSHARD

hereby agree that in the performance of this Mortgage Survey

LOT 66 & 67, JOHN BOSSHARD ADDITION, VILLAGE
OF BANGOR, LACROSSE COUNTY, WISC.

the following work is excluded from the requirements of the Minimum Standards for Property Surveys established by A-E7 of the Wisconsin Administrative Code:

- 1) Boundary Location: No traversing between monuments has been made other than rough measurements. No monuments have been set.
- 2) Descriptions: Description is as recorded on deed. All bearings and distances shown are recorded.
- 3) Mapping: Not referenced as provided in s.59.61 Stats. Does not show bearing and distances to related monuments other than recorded bearings and distances.

Is not stamped or signed by the surveyor and is not certified that the survey is correct to the best of the surveyor's knowledge and belief.

- 4) Measurements: Have not been made with instruments or methods capable of attaining any required accuracy. No accuracy of measurements has been made by horizontal or angular monument. Bearings and distances are recorded.

RELEASE

Maxwell Surveying is released from all responsibility in the preparation of this Mortgage Survey.

Dated this 5 day of AUGUST, 1994.

~~BANK~~ REPRESENTATIVE:

MAXWELL SURVEYING

Rodney H. Maxwell

Rodney H. Maxwell,
Registered Land Surveyor, #1826