

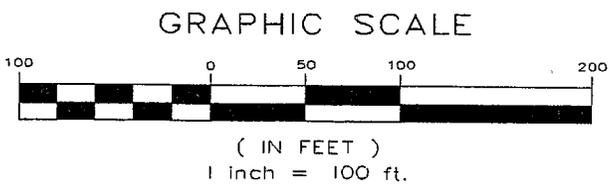


Certified Survey Map
 Located in
 NW 1/4 - SW 1/4, Section 4, T16N-R5W
 Village of Bangor, La Crosse County, Wisconsin

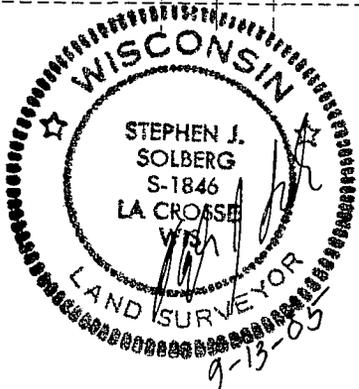

Bearing basis: North line SW 1/4, Sec. 4, T16N-R5W, (Recorded as N 89°08'07" E)

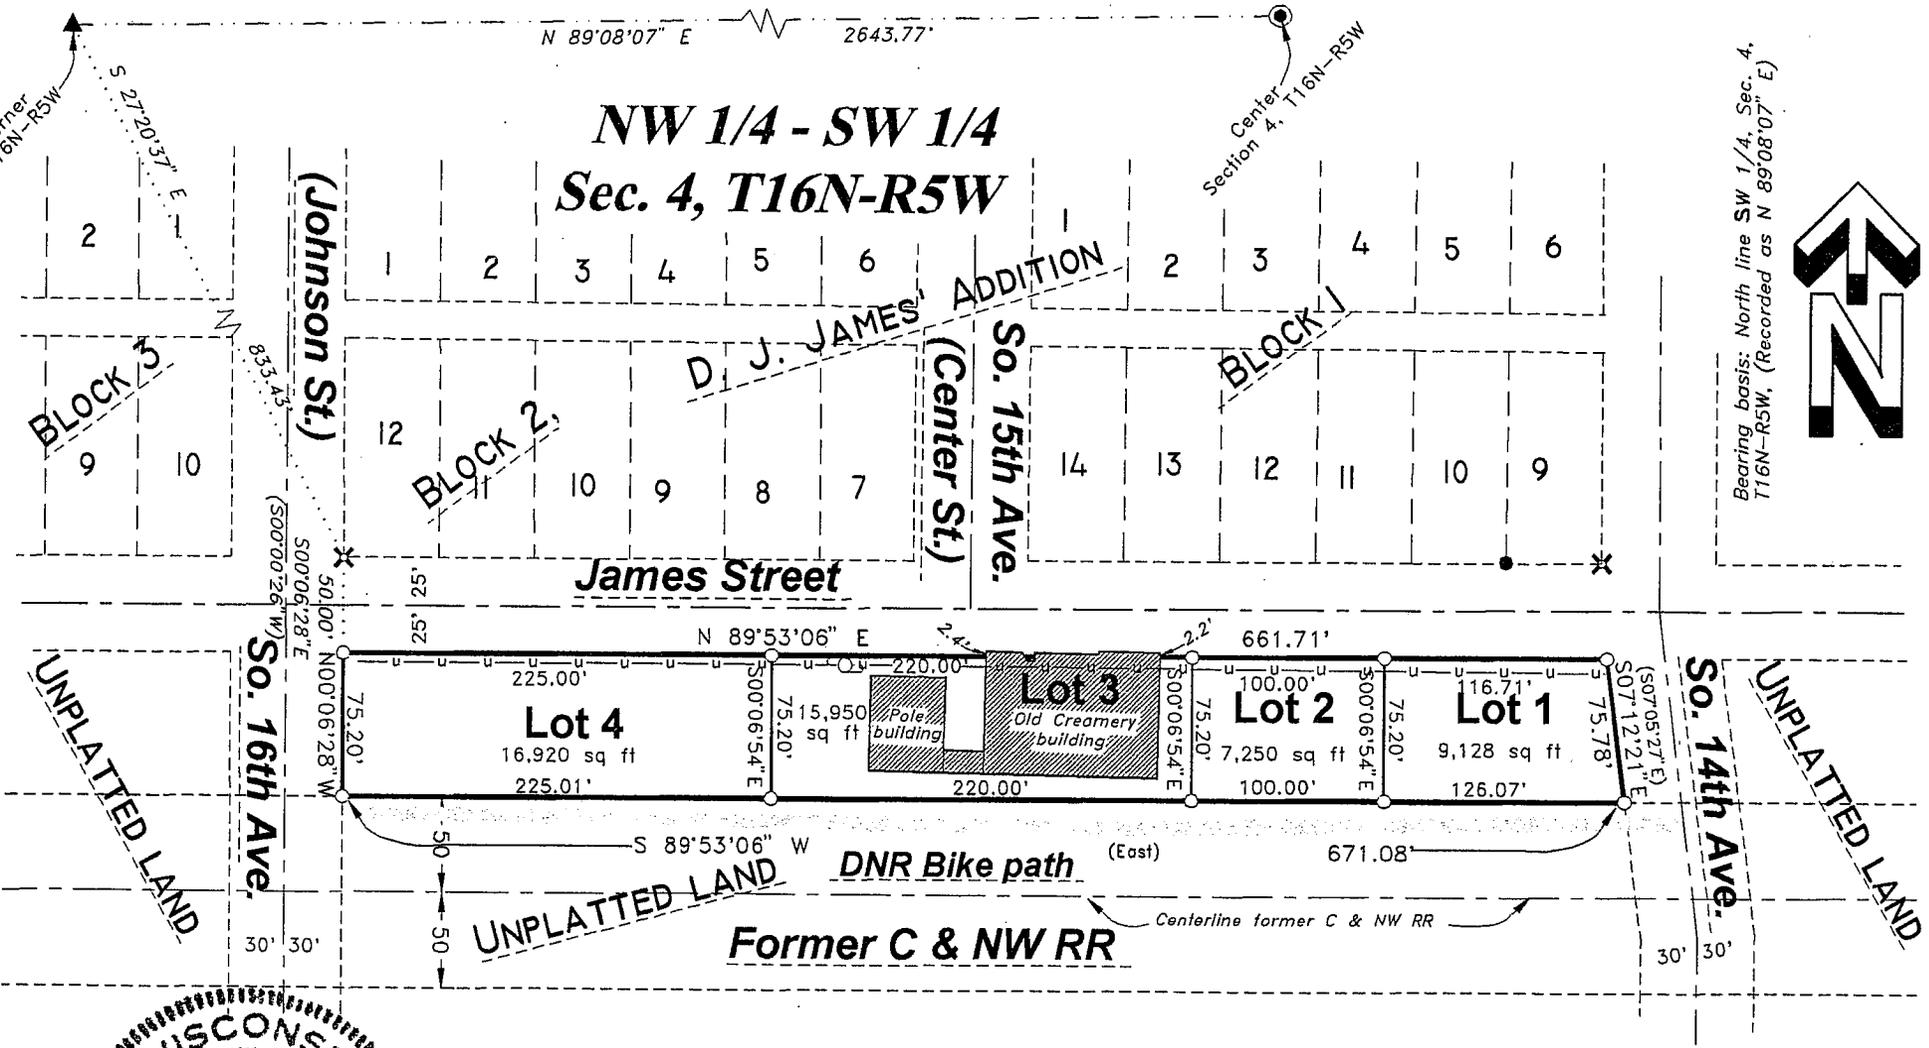

- LEGEND**
- = Found 1" iron pipe
 - ✕ = Found chiselled "x"
 - ⊙ = Found boll w/cap in asphalt
 - ▲ = Found rr spike
 - = Set 3/4" x 18" iron rod (1.50 lb/lin. ft.)
 - () = Recorded dimensions
 - = Boundary of this survey
 - - - = Centerline
 - U — U — U = Utility lines
 - ⊕ = Utility pole

Vol. 12 Pg. 115

Certified Survey Map

Located in
NW 1/4 - SW 1/4, Section 4, T16N-R5W
Village of Bangor, La Crosse County, Wisconsin

SURVEYOR'S CERTIFICATE

I, Stephen J. Solberg, Registered Land Surveyor, do hereby certify that I have surveyed and mapped this Certified Survey Map located in the NW 1/4 of the SW 1/4 of Section 4, T16N-R5W, Village of Bangor, La Crosse County, Wisconsin, described as follows:

Commencing at the West 1/4 corner of said Section 4, thence S 27°20'37" E 833.43 feet to a chiselled "x" at the intersection of the east right-of-way line of So 16th Avenue and the north north right-of-way line of James Street; thence S 00°06'28" E 50.00 feet to the intersection of the said east right-of-way line of So 16th Avenue and the south right-of-way line of James Street and the point of beginning;

thence along said south right-of-way line, N 89°53'06" E 661.71 the westerly right-of-way line of So. 14th Avenue;

thence along said line, S 07°12'21" E 75.78 feet to north right-of-way line of the DNR Bike Trail; formerly the Chicago and Northwestern Railroad;

thence along said north right-of-way line, S 89°53'06" W 671.08 feet to the said east right-of-way line of So. 16th Avenue;


thence N 00°06'28" W 75.20 feet to the point of beginning.


Subject to easements, covenants and restrictions of record.

That I have made such survey, map and division of land at the direction of Bill Schmitz, owner;

That such map is a correct representation of the exterior boundaries of the land surveyed and subdivision thereof made.

That I have fully complied with the provisions of s.236.34, Wisconsin Statutes and with the subdivision ordinances of La Crosse County in surveying and mapping the same.

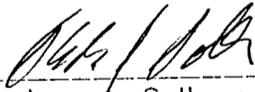
Stephen J. Solberg, RLS 1846
1407 Mississippi Street
La Crosse, WI 54601
Sep. 13, 2005

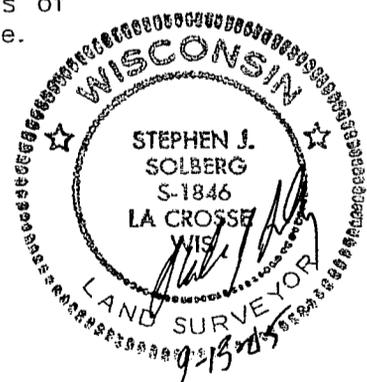

Village of Bangor Approval

Resolved that this Certified Survey Map located in the Village of Bangor is hereby approved by the Village Board.

9-13-2005
Date


Signed

I hereby certify that the foregoing is a copy of a resolution adopted by the Village Board of Bangor.

9/13/05
Date


Village Clerk