


**RECEIVED**  
 JUN 07 2007  
 COUNTY SURVEYOR'S OFFICE

**JOHN BOSSHARD ADDITION**

(N 89°39'20" E)

**COMMERCIAL STREET**  
 A.K.A. STATE ROAD "162"

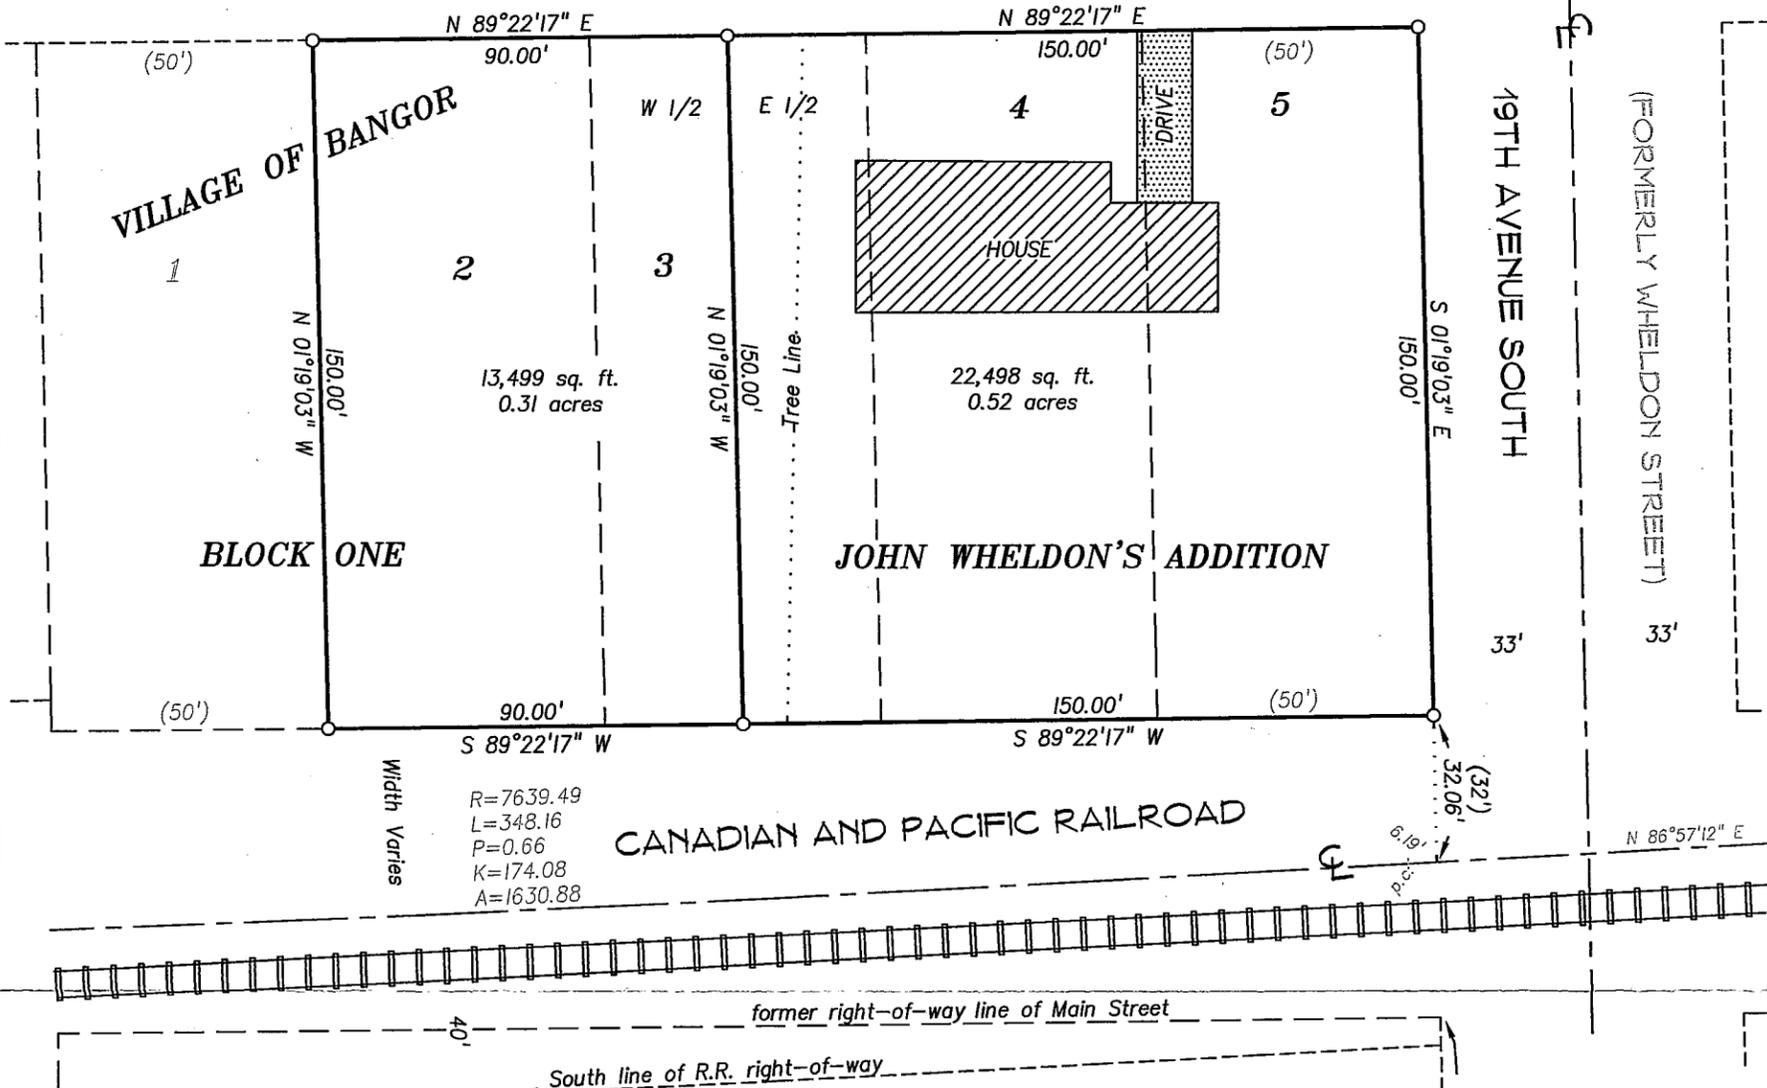

**LEGAL DESCRIPTION**

All of Lot 2 and the West half of Lot 3, Block 1, John Wheldon's Addition, Village of Bangor, La Crosse County, Wisconsin.

Subject to any easements, restrictions and covenants of record.

**LEGAL DESCRIPTION**

All of Lots 4 and 5 and the East half of Lot 3, Block 1, John Wheldon's Addition, Village of Bangor, La Crosse County, Wisconsin.

Subject to any easements, restrictions and covenants of record.

**LEGEND**

- = Found 1" Iron Pipe (unless stated otherwise)
- = Set 3/4" x 24" Iron bar (1.50 lb/lin. ft.)
- ( ) = Recorded dimensions
- ⊕ = Found County marker
- = Boundary of this survey
- - - = Centerline
- U-U- = Utility lines
- x-x- = Fence line

**GRAPHIC SCALE**



( IN FEET )  
 1 inch = 40 ft.

**SURVEYOR'S CERTIFICATE**

I, Christopher W. Fechner, Registered Land Surveyor, hereby certify that the survey shown and represented above is accurate and true to the best of my knowledge and belief and that there are no visible encroachments other than those shown.

*Christopher W. Fechner*  
 Christopher W. Fechner RLS 2448



Bearing Basis: La Crosse County Coordinate System  
 ref. to the South right-of-way line of Commercial Street N 89°22'17" E

**SURVEY FOR PAUL & BRENDA FREIT**

<b>LOTS 2, 3, 4 &amp; 5</b> <b>BLOCK 1, JOHN WHELDON'S ADDITION</b> <b>VILLAGE OF BANGOR, LACROSSE COUNTY, WI</b> <b>1905 COMMERCIAL STREET</b>	DRAWN BY: JS-CF	DATE: 3/7/07
	REVISED BY:	DATE:
	SCALE: 1" = 40'	
	SHEET 1 OF 1	PROJECT NO.: S-5338

**COULEE REGION LAND SURVEYORS, INC.**

917 SO. 4TH STREET - P.O. BOX 1954  
 LA CROSSE, WISCONSIN 54601  
 PHONE (608) 784-1614 FAX (608) 784-1408