



Village Rockland R-20  
SW-SE 36-17-5

**CERTIFIED SURVEY MAP**  
PART OF  
**SW-SE, SECTION 36, T17N-R5W**  
**VILLAGE OF ROCKLAND, LA CROSSE CO., WI**


FOUND 2-1/2" IRON PIPE  
C 1/4 CORNER  
SECTION 36, T17N-R5W

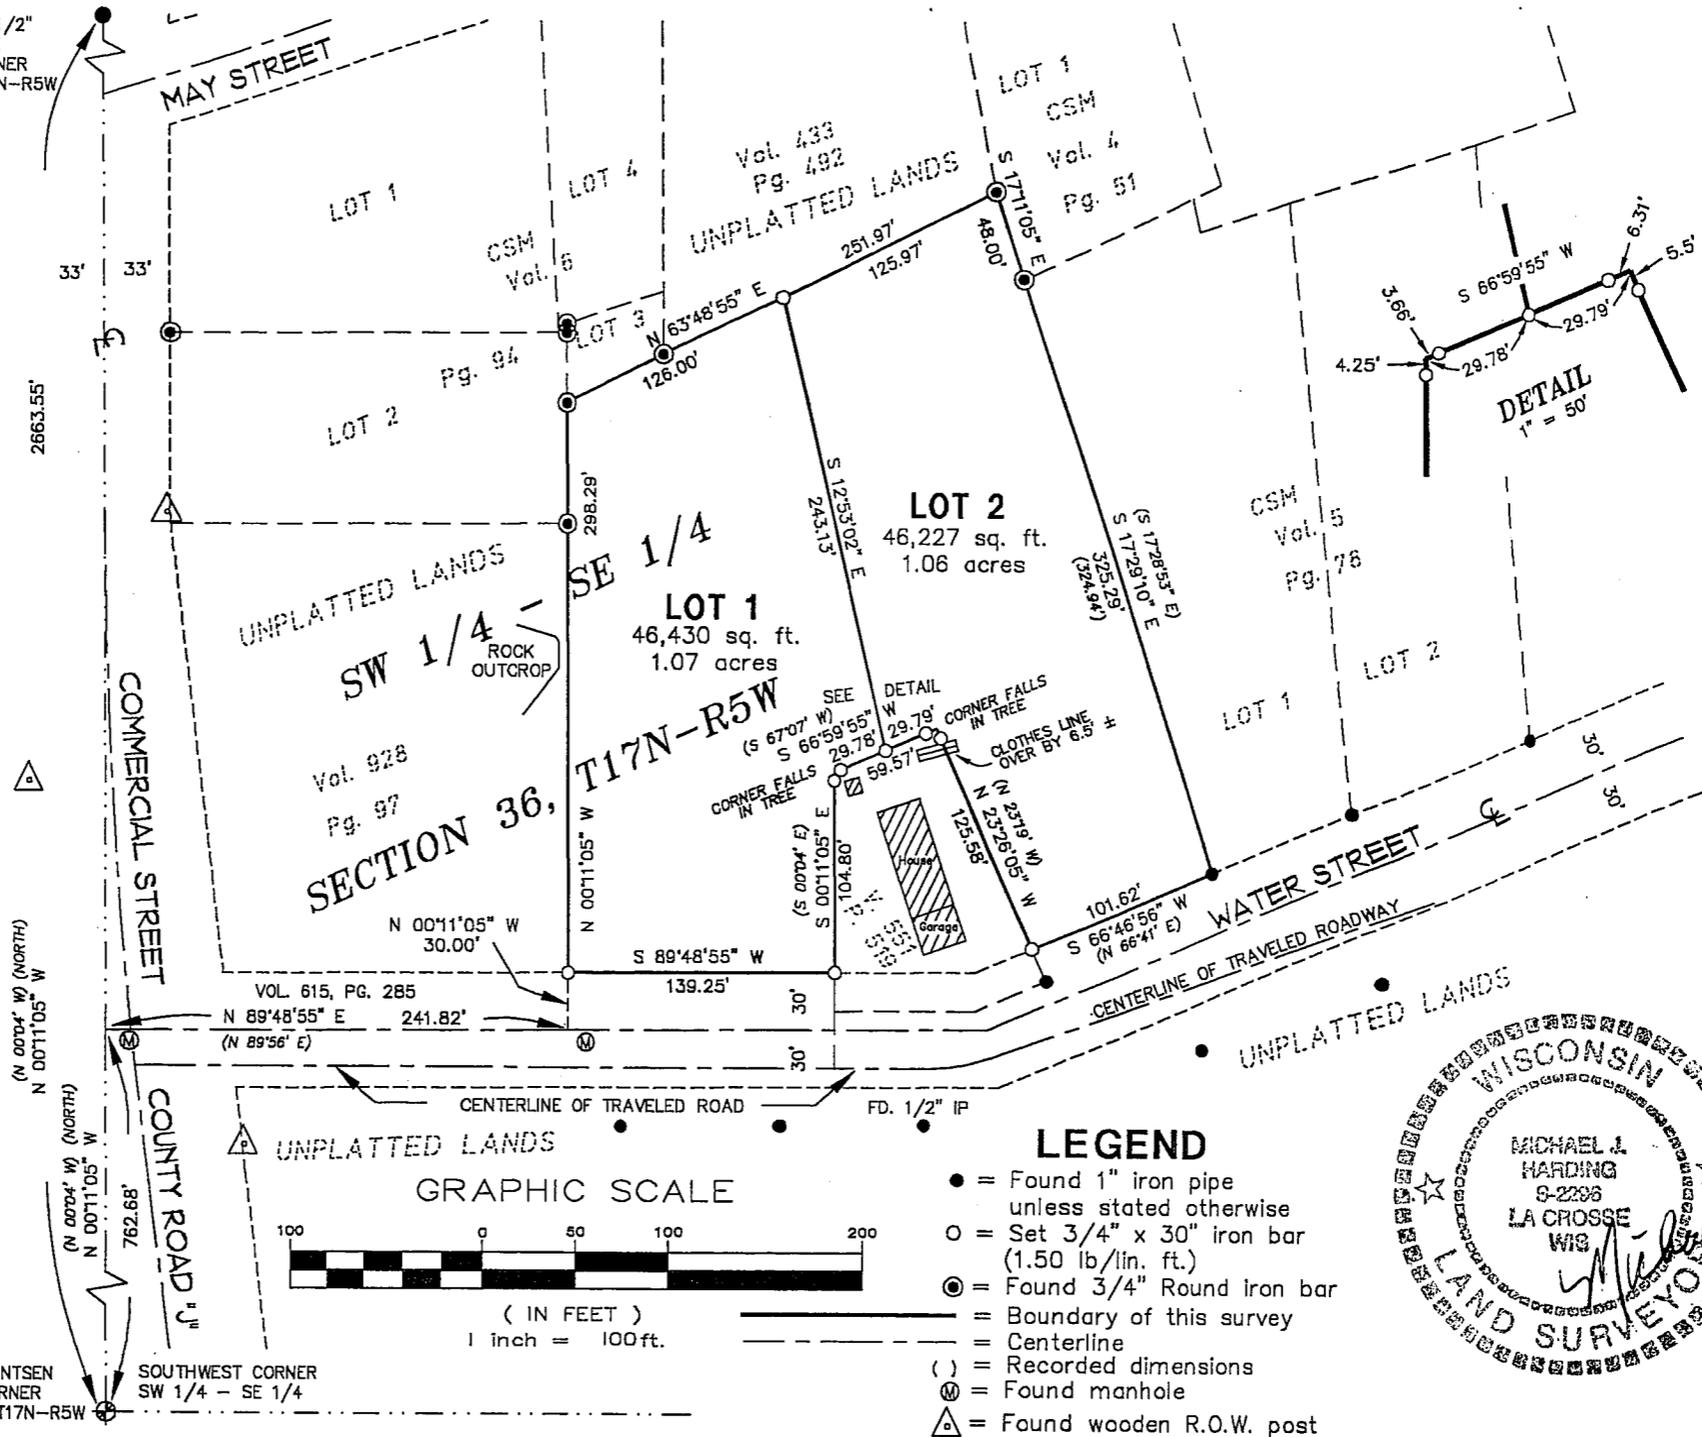

BEARING BASIS: THE WEST LINE OF THE SE 1/4 (N 00°11'05" W)

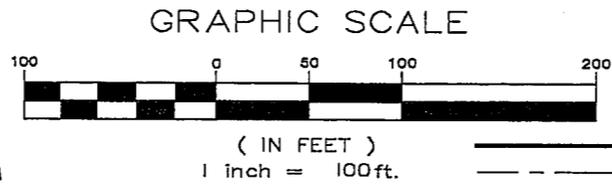

- LEGEND**
- = Found 1" iron pipe unless stated otherwise
  - = Set 3/4" x 30" iron bar (1.50 lb/lin. ft.)
  - ⊙ = Found 3/4" Round iron bar
  - = Boundary of this survey
  - - - = Centerline
  - ( ) = Recorded dimensions
  - ⊕ = Found manhole
  - △ = Found wooden R.O.W. post

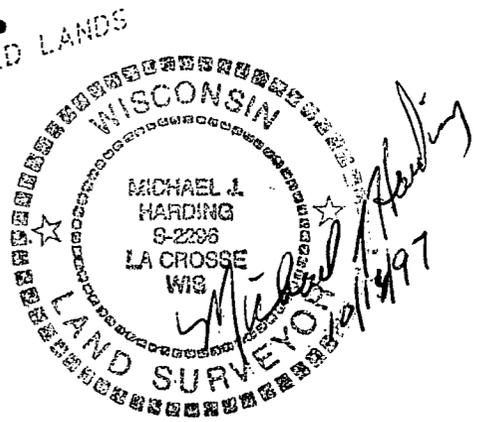

# CERTIFIED SURVEY MAP

PART OF

SW-SE, SECTION 36, T17N-R5W  
VILLAGE OF ROCKLAND, LA CROSSE CO., WI

## SURVEYOR'S CERTIFICATE

I, Michael J. Harding, Registered Land Surveyor, do hereby certify that I have surveyed and mapped this Certified Survey Map located in the SW 1/4 of the SE 1/4, Section 36, T17N-R5W, Village of Rockland, La Crosse County, Wisconsin described as follows:

Commencing at the southwest corner of said SW 1/4 of the SE 1/4 Section 36: thence, along the west line thereof, N 00°11'05" W 762.68 feet to the westerly extension of the centerline of Water Street, as recorded in Volume 615, Page 285; thence, along said centerline, N 89°48'55" E 241.82 feet to the southerly extension of the east line of that parcel recorded in Volume 928, Page 97; thence N 00°11'05" W 30.00 feet to the southeast corner thereof and the northerly R.O.W. line of Water Street and the point of beginning of this description;

thence, along said east line and the east line of Lot 2, Certified Survey Map, Volume 6, Page 94, N 00°11'05" W 298.29 feet to the southwest corner of Lot 3 of said Certified Survey Map;

thence, along the southerly line of said Lot 3 and the northeasterly prolongation thereof, N 63°48'55" E 251.97 feet to the west line of Lot 1, Certified Survey Map, Volume 4, Page 51;

thence S 17°11'05" E 48.00 feet to the southwest corner thereof and the northwest corner of Lot 1, Certified Survey Map, Volume 5, Page 78;

thence S 17°29'10" E 325.29 feet to the southwest corner thereof and the northerly R.O.W. line of said Water Street;

thence, along said north R.O.W. line, S 66°46'56" W 101.62 feet to the east line of that parcel described in Volume 551, Page 519;

thence N 23°26'05" W 125.58 feet to the northeast corner thereof;

thence S 66°59'55" W 59.57 feet to the northwest corner thereof;

thence S 00°11'05" E 104.80 feet to the said north R.O.W. line of Water Street;

thence S 89°48'55" W 139.25 feet to the point of beginning.

Lot 1 and Lot 2 are subject to any other easements, covenants or restrictions of record.

That such map is a correct representation of the exterior boundaries of the land surveyed and subdivision thereof made.

That I have fully complied with the provisions of s.236.34, Wisconsin Statutes and the Rules of the Board of Surveyors of the Village of Rockland, La Crosse County, Wisconsin in surveying and mapping the same.

*Michael J. Harding*  
Michael J. Harding, RLS #2296  
October 14, 1997  
Solberg Geographics, Inc.  
507 Main Street  
La Crosse, Wisconsin

10/14/97



OWNER  
Marleen J. Haas  
302 Commercial Street  
Rockland, Wisconsin  
S-3207