


RECEIVED
 APR 17 2007
 COUNTY SURVEYOR'S OFFICE

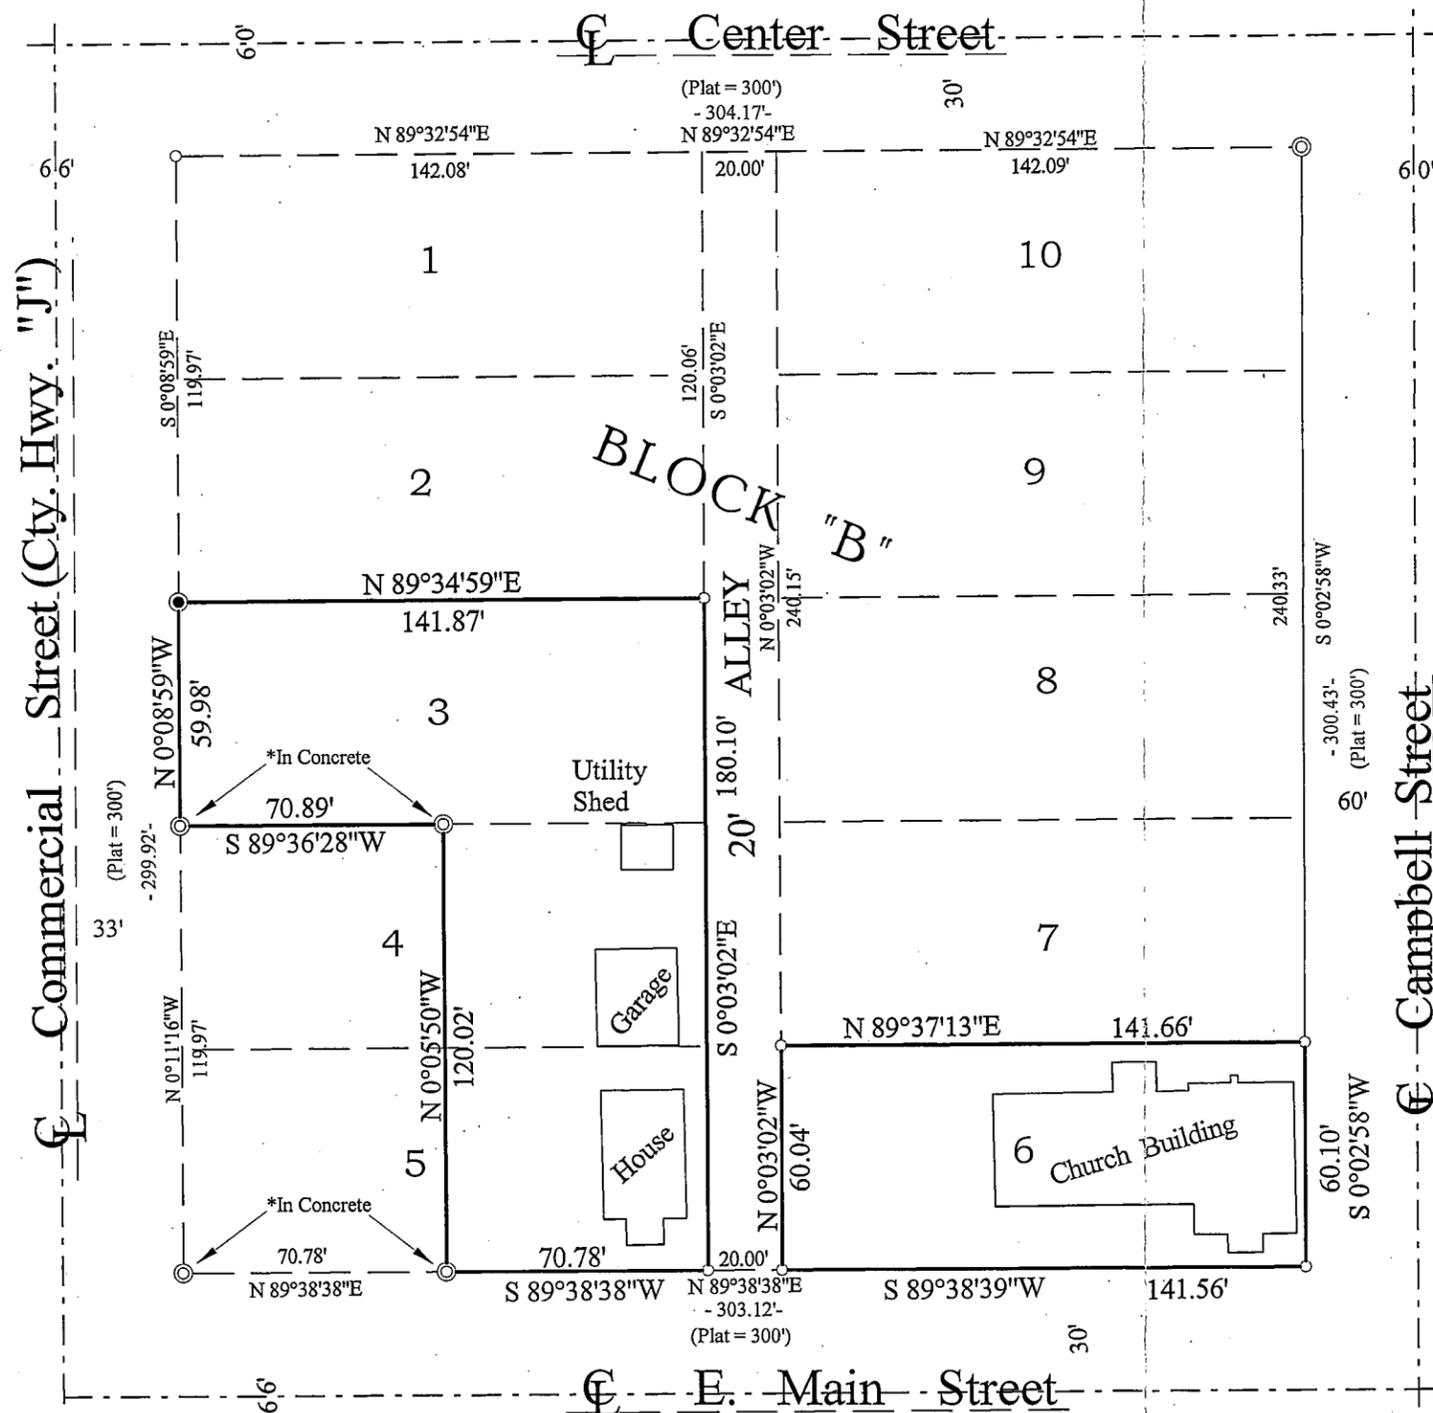

Scale: 1" = 50'



- = Ex. 1 1/2" Iron Pipe
- ⊙ = Ex. 1" Iron Pipe
- = Set 3/4 x 18" Rd. Iron Bar

The west line of Block "B" is ASSUMED to bear N0°08'59"W

DESCRIPTION


Lot 3 and the East Half of Lots 4 & 5 also Lot 6, all in Block "B", Original Plat, Village of Rockland, LaCrosse County, WI.

SURVEYOR'S CERTIFICATE

I, Garold A. Sime, being a duly qualified Surveyor, do hereby certify that by the order and under the direction of Ann Johnson and the United Methodist Church, I have surveyed and mapped the property described and that the within map is a true and correct representation of the lands surveyed and that I have fully complied with the provisions of Chapter AE 7 of the Wisconsin Administrative Code to the best of my knowledge and belief.

Garold A. Sime

Garold A. Sime, Registered Land Surveyor S-1261
 H. A. Sime & Associates
 P. O. Box 50
 Tomah, WI 54660
 Phone: 608 372-5392
 June 8, 2006

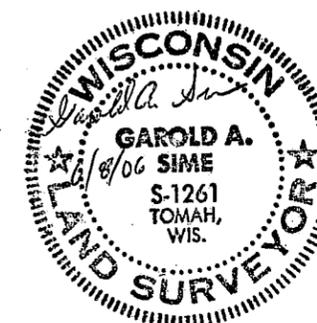

PLAT OF SURVEY

Located in Lots 3, 4, 5 and Lot 6, all in Block "B", Original Plat, Village of Rockland, LaCrosse County, WI.

File No. 5104