

LACROSSE COUNTY
REGISTER OF DEEDS
CHERYL A. MORRIS

37P#


FILING FEE: 11.00

PAGES: 1

Certified Survey Map

Located in
SW 1/4 of the SE 1/4, Section 36, T17N-R5W
Village of Rockland, La Crosse County, Wis.

Bearing basis: La Crosse County Coordinate System
West line SE 1/4, Sec. 36, T17N-R5W (N00°12'40"W)

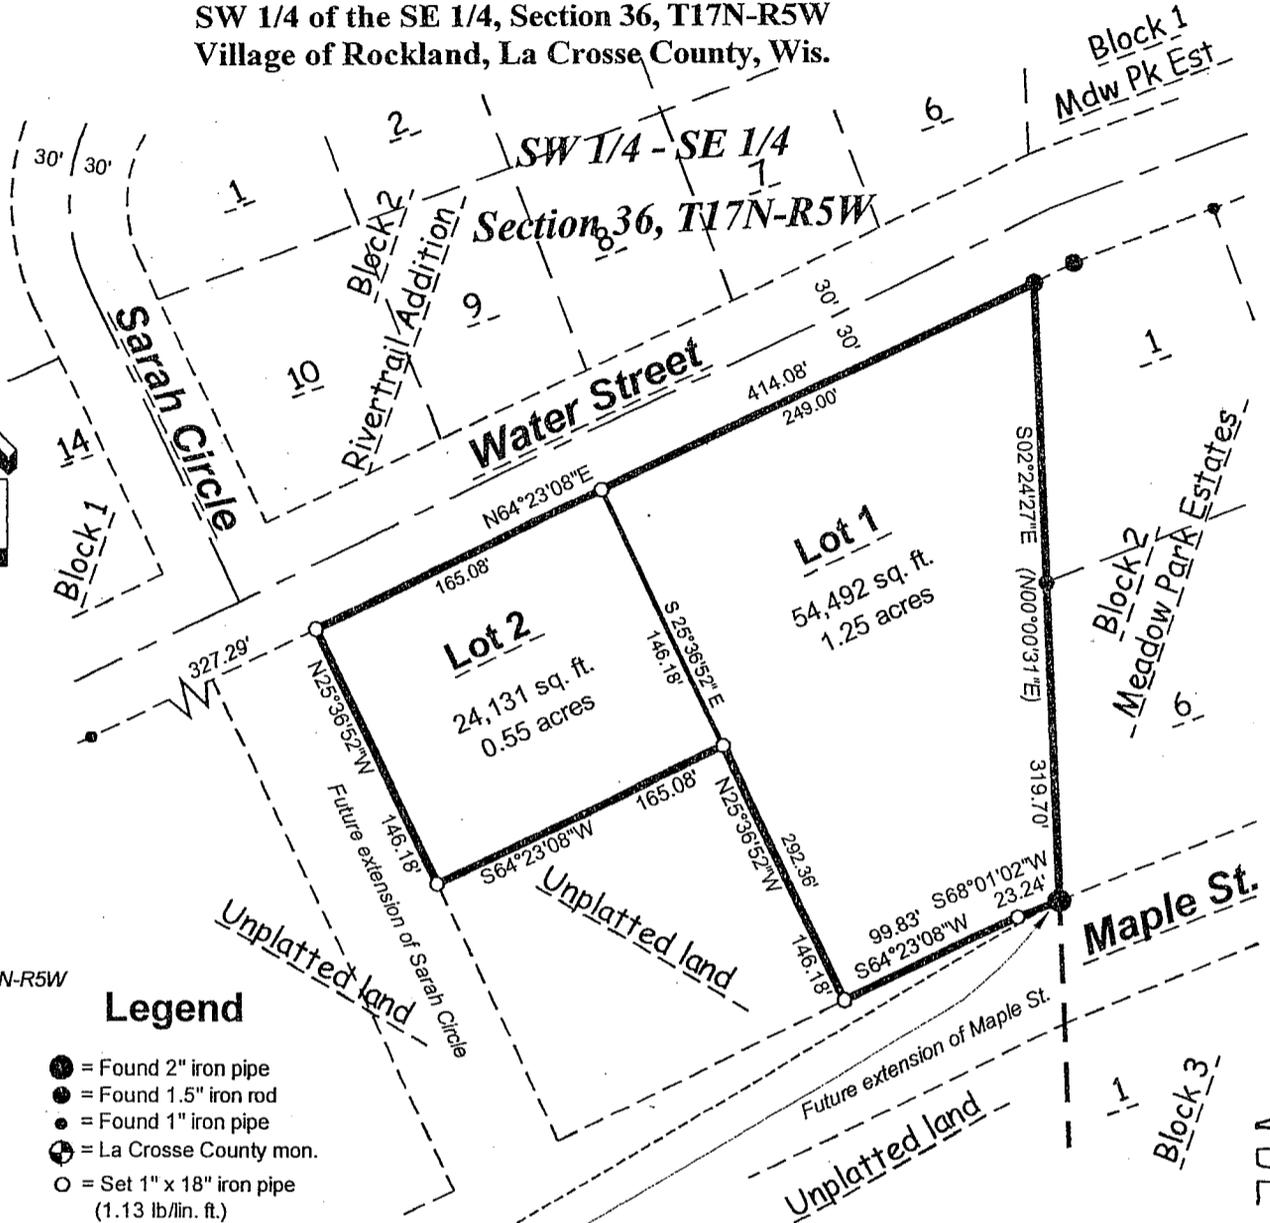

Center
Sec. 36, T17N-R5W

Legend

- = Found 2" iron pipe
- = Found 1.5" iron rod
- = Found 1" iron pipe
- ⊙ = La Crosse County mon.
- = Set 1" x 18" iron pipe (1.13 lb/lin. ft.)
- () = Recorded dimension
- ▼ = Railroad spike

Surveyor's Certificate

I, Stephen J. Solberg, Registered Land Surveyor, do hereby certify:
That I have surveyed, divided and mapped this Certified Survey Map located in the SW 1/4 of the SE 1/4 of Section 36, T17N-R5W, Village of Rockland, La Crosse County, Wisconsin described as follows:

Commencing at the South 1/4 corner of said Section 36; thence N 59°29'46" E 1542.41 feet to southwesterly corner of Lot 6, Block 2, Meadow Park Estates and the point of beginning of this description.

thence S 68°01'02" W 23.24 feet;
thence S 64°23'08" W 99.83 feet;
thence N 25°36'52" W 146.18 feet;
thence S 64°23'08" W 165.08 feet;
thence N 25°36'52" W 146.18 feet to the southerly line of Water Street;
thence along said southerly line, N 64°23'08" E 414.08 feet to the northwesterly corner of Lot 1, said Block 2, Meadow Park Estates;
thence S 02°24'27" E 319.70 feet to the point of beginning.


Subject to any easements, covenants or restrictions of record.

That I have made such survey, land division and map at the direction of Phil Moen.

That such map is a correct representation of the exterior boundaries of the land surveyed and subdivision thereof made.

That I have fully complied with the provisions of s.236.34, Wisconsin Statutes and with the requirements of the Village of Rockland in surveying, dividing and mapping the same.

Stephen J. Solberg, RLS #846
1407 Mississippi St.
La Crosse, WI 54601
Feb. 21, 2009

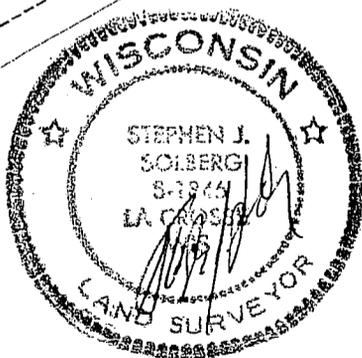

Graphic Scale



(in feet)
1 inch = 100ft.

Sheet 1 of 1

14, Pg. 60.