


U.S. PUBLIC LAND SURVEY MONUMENT RECORD

21506250020

SECTION 36, T 15 N. R 6 W, TOWN OF GREENFIELD,
LACROSSE COUNTY, WISCONSIN

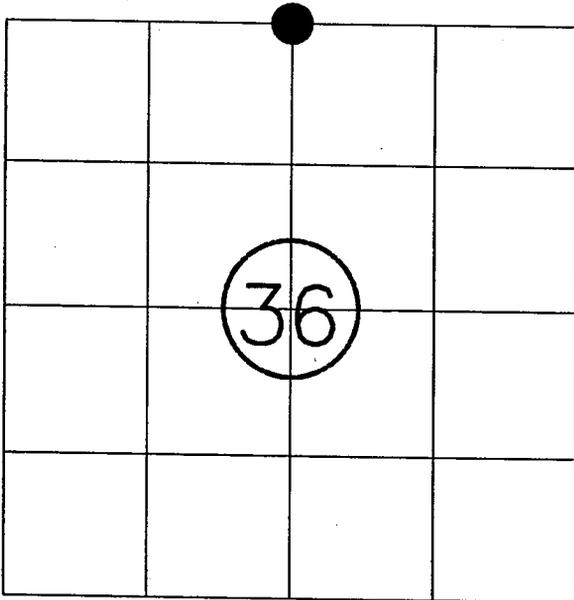

LOCATION OF LANDMARK

WISCONSIN COORDINATE SYSTEM
NORTH
EAST
THETA ANGLE
HORIZ. ORDER
VERT. ORDER
TYPE OF LAND MARK
SET 1 1/4" IRON BAR
BEARINGS ARE REFERENCED TO
LA CROSSE COUNTY COORDINATES

CREW: DAVE GORMAN
TIM WILSON

DATE SET: 11/15/01

DESCRIBE ANY RECORD EVIDENCE, MONUMENT EVIDENCE, TESTIMONIAL EVIDENCE OR ANY OTHER MATERIAL EVIDENCE YOU CONSIDERED AND WHETHER THE MONUMENT WAS FOUND OR RESTORED THROUGH ACCEPTANCE OF AN OBLITERATED EVIDENCE LOCATION.


NO EVIDENCE FOUND AT CORNER. QUARTER CORNER SET BY SINGLE PROPORTIONATE MEASURE. DISTANCE TO N-S FORTY LINE FENCE, QUARTER MILE EAST, IS VERY CLOSE TO HALF THE DISTANCE TO NE CORNER.

DESCRIBE OR SHOW ANY MATERIAL DISCREPANCY BETWEEN THE LOCATION OF THE RESTORED CORNER AND THAT OF THE CORNER PREVIOUSLY RESTORED OR REESTABLISHED.

NONE

RECORD OF DURABLE WITNESS MONUMENTS

NO	DESCRIPTION	BEARING	DISTANCE
1	FOUND 3/4" IRON BAR IN FIELD NEXT TO T-POST	S 13°13'54" W	363.01'
2	SET RAIL ROAD SPIKE OFF EDGE OF ROAD	N 00°33'33" E	218.20'
3	SET RAIL ROAD SPIKE OFF EDGE OF ROAD	N 89°48'26" E	524.38'
4	SET RAIL ROAD SPIKE OFF EDGE OF DRIVE	S 12°13'54" W	363.01'

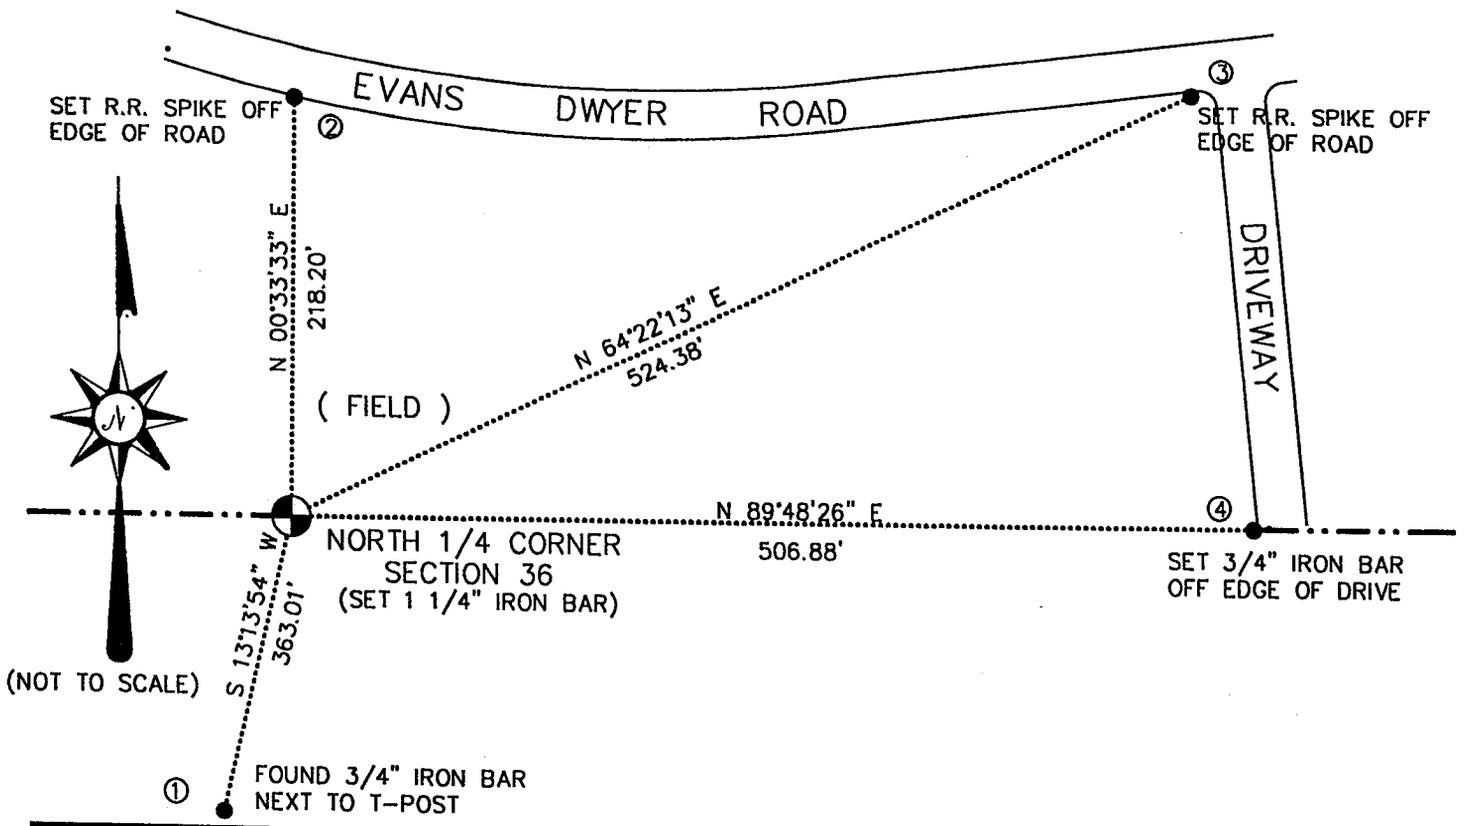

MAP SHOWING DISTANCE AND DIRECTION TO OTHER PUBLIC LAND SURVEY CORNERS USED FOR REESTABLISHING THE CORNER

(NOT TO SCALE)

NORTHWEST CORNER
SECTION 36
(FOUND BRASS CAP LUNDE MARKER)

NORTH 1/4 CORNER
SECTION 36
(SET 1 1/4" IRON BAR
BY SINGLE PROPORTIONATE
MEASURES)

NORTHEAST CORNER
SECTION 36
(FOUND BRASS CAP LUNDE MARKER)



I, PAUL E. FAIRCHILD DO HEREBY CERTIFY THAT THE CORNER LOCATION SHOWN ON THIS RECORD WAS DETERMINED BY ME OR UNDER MY DIRECTION AND CONTROL, AND THAT THIS U.S. PUBLIC SURVEY MONUMENT RECORD IS CORRECT AND COMPLETE TO THE BEST OF MY BELIEF.

Paul E. Fairchild

SIGNATURE

12-27-01

DATE

