


21605322000

U. S. PUBLIC LAND SURVEY MONUMENT RECORD

SECTION 32 T 16 N, R 5 W, TOWN OF BANGOR

LA CROSSE COUNTY

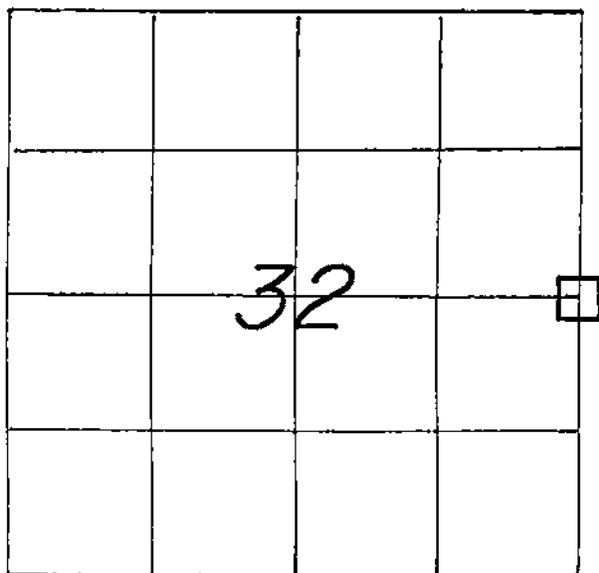

LOCATION OF LANDMARK

CREW: **WILLIAM C. JUNG**
PETER F. FOLLANSBEE
 DATE: **4/18/2000**

WISCONSIN COORDINATE SYSTEM

North

East

Theta Angle

Horiz. Order

Vert. Order

TYPE OF LANDMARK

EXISTING 6" SQUARE STONE (BROKEN).

BEARINGS ARE REFERENCED TO

Describe any record evidence, monument evidence, testimonial evidence or any other material evidence you considered and whether the monument was found or restored through acceptance of an obliterated evidence location.

We searched at great length in May of 1997 for Bliss' 1867 stone, but were unsuccessful without some coordinates to give us a better search area. Rodney* shot a survey point into this area this year and found the stone. The stone was broken in half and off plumb. We reset the stone and mounded it with field stone.


*Maxwell

Describe or show any material discrepancy between the location of the restored corner and that of the corner previously restored or reestablished.

NONE KNOWN.

RECORD OF DURABLE WITNESS MONUMENTS
MAGNETIC

NO	DESCRIPTION	BEARING	DISTANCE
1	SET P.K. NAIL IN CENTER OF PAVEMENT OVER C.M.C.P	N 36° W	312.54 FT.
2	CENTER OF SOUTHEASTERLY DRAINFIELD VENT PIPE	N 12° W	190.72 FT.
3	SOUTHEAST CORNER OF BRICK HOUSE FOUNDATION	N 29° E	189.43 FT.
4	EXIST. 5/8" IRON BAR SURVEY POINT	S 52° W	13.40 FT.

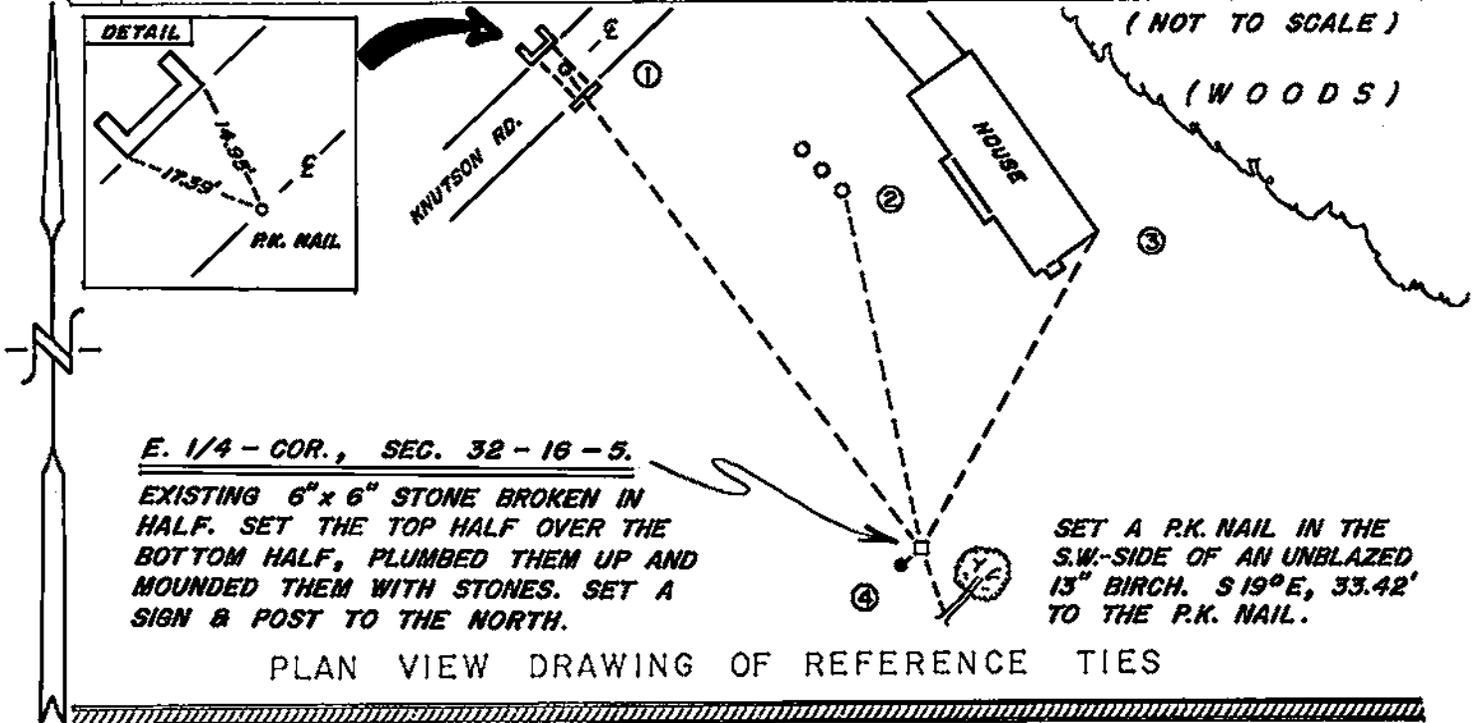


MAP SHOWING DISTANCE AND DIRECTION TO OTHER PUBLIC LAND SURVEY CORNERS USED FOR REESTABLISHING THE CORNER

No section measurements were made by me at this time.

I, WILLIAM C. JUNG, COUNTY SURVEYOR
HEREBY CERTIFY THAT THE CORNER LOCATION SHOWN ON THIS RECORD WAS DETERMINED BY ME OR UNDER MY DIRECTION AND CONTROL AND THAT THIS U. S. PUBLIC LAND SURVEY MONUMENT RECORD IS CORRECT AND COMPLETE TO THE BEST OF MY KNOWLEDGE AND BELIEF.

William C. Jung 12/12/00
Signature Date

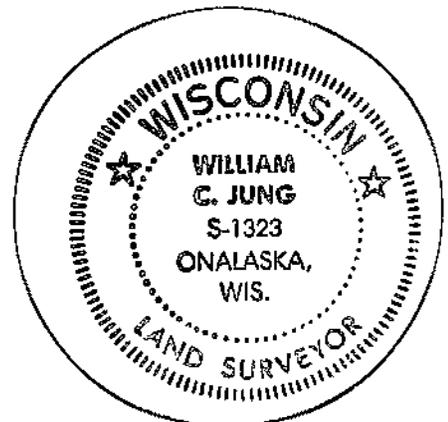

Seal