


21708162000

U. S. PUBLIC LAND SURVEY MONUMENT RECORD

SECTION 15 T 17 N, R 8 W, TOWN OF ONALASKA

LA CROSSE COUNTY

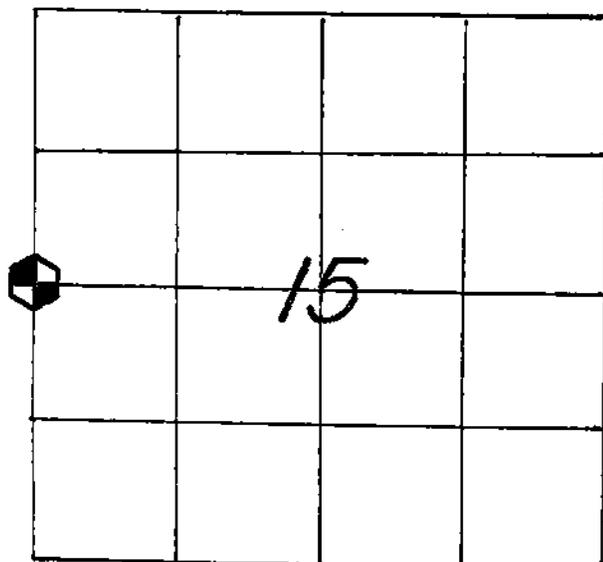

LOCATION OF LANDMARK

CREW: **WILLIAM C. JUNG**
PETER F. FOLLANSBEE
 DATE: **8/22/2005**

WISCONSIN COORDINATE SYSTEM

North **712,914.158**East **1,618,019.488**

Theta Angle

Horiz. Order

Vert. Order

DATUM: **1983('91)**

TYPE OF LANDMARK

BRASS CAP LUNDE MARKER.

BEARINGS ARE REFERENCED TO

GRID NORTH AS PER SECTION DATA.

Describe any record evidence, monument evidence, testimonial evidence or any other material evidence you considered and whether the monument was found or restored through acceptance of an obliterated evidence location.


There was a U.S.B.S. 2" iron pipe on record at this corner. I found a fence corner but could not find the old iron pipe. A recent survey by the U.S. Dept. of Interior Fish and Wildlife Service also shows that the pipe was not found and that the fence corner was used. Chris Fechner then used this location as the corner in 1999. I accepted the fence corner as the best available evidence of the original government corner and monumented it with a Lunde marker.

Describe or show any material discrepancy between the location of the restored corner and that of the corner previously restored or reestablished.


NONE KNOWN.

RECORD OF DURABLE WITNESS MONUMENTS

NO	DESCRIPTION	MAGNETIC BEARING	DISTANCE
1	SET A 3/4"x30" IRON BAR WITH A RED PLASTIC CAP	N 01° W	32.58 FT.
2	SET A NAIL IN W-SIDE OF A 19" OAK	N 30° E	191.00 FT.
3	SET A 2-1/2" (O.D.) x 24" IRON PIPE 3' NORTH OF FENCE	N 80° E	33.12 FT.
4	SET A 1-1/4" (O.D.) x 25" IRON PIPE 3' WEST OF FENCE	S 05° W	33.25 FT.

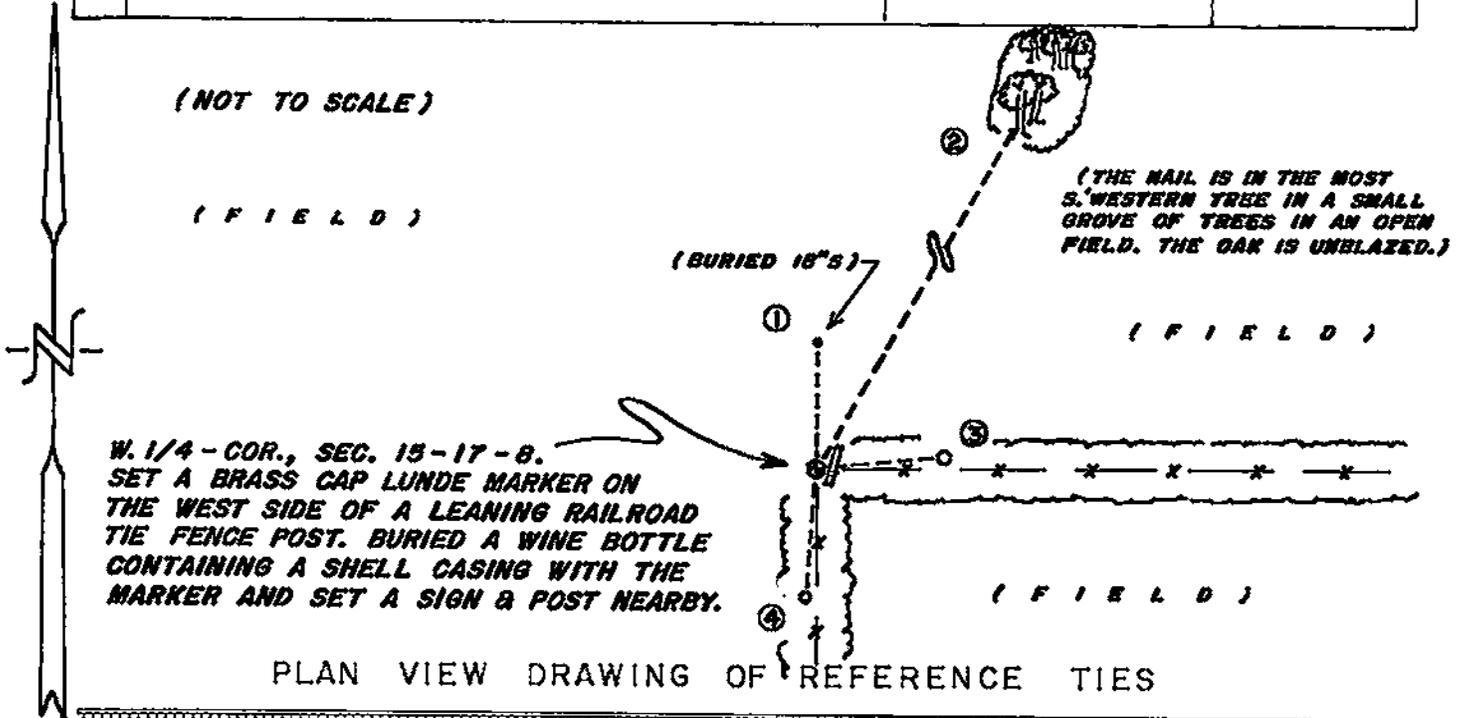


MAP SHOWING DISTANCE AND DIRECTION TO OTHER PUBLIC LAND SURVEY CORNERS USED FOR REESTABLISHING THE CORNER

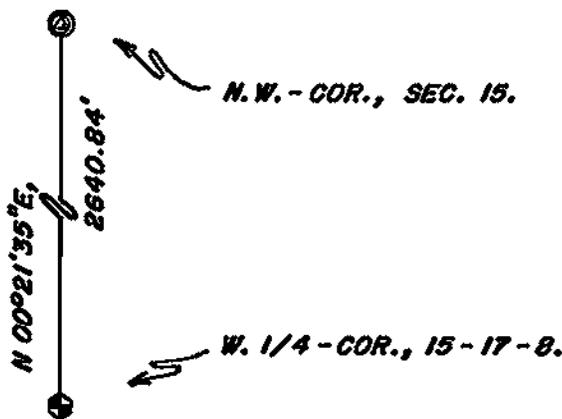

(GRID BEARINGS AND DISTANCES)
 (GRID FACTOR: 0.99994797)
 (NOT TO SCALE)

I, WILLIAM C. JUNG, COUNTY SURVEYOR
 HEREBY CERTIFY THAT THE CORNER LOCATION SHOWN ON THIS RECORD WAS DETERMINED BY ME OR UNDER MY DIRECTION AND CONTROL AND THAT THIS U. S. PUBLIC LAND SURVEY MONUMENT RECORD IS CORRECT AND COMPLETE TO THE BEST OF MY KNOWLEDGE AND BELIEF.

William C. Jung 9/9/05
 Signature Date

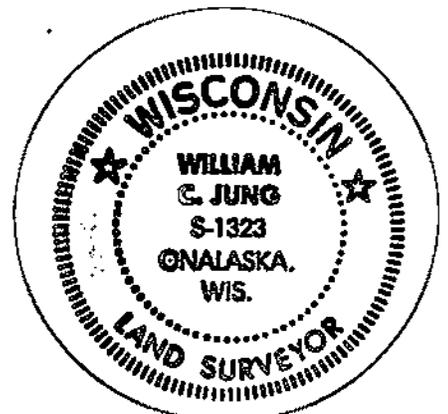

Seal