


## U. S. PUBLIC LAND SURVEY MONUMENT RECORD

SECTION 7 T 18 N, R 6 W, TOWN OF FARMINGTON

LA CROSSE COUNTY

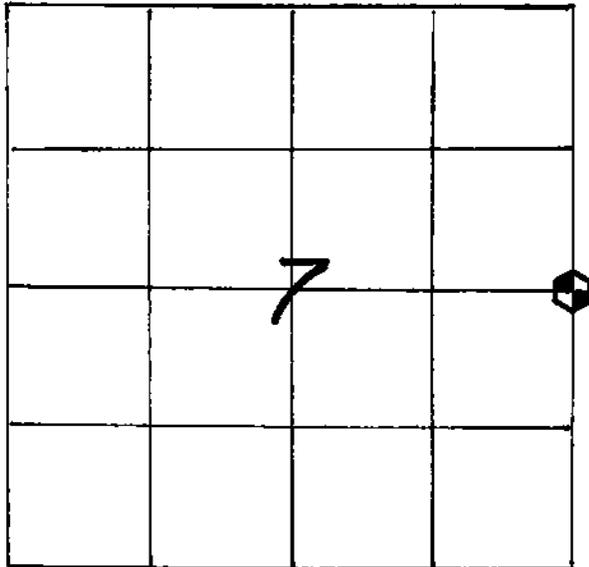

LOCATION OF LANDMARK

## WISCONSIN COORDINATE SYSTEM

North:

East

Theta Angle

Horiz. Order

Vert. Order

## TYPE OF LANDMARK

Brass Lunde Top on Ex. 1-3/4" I.P.

BEARINGS ARE REFERENCED TO

Crew: WILLIAM C. JUNG  
 PETER F. FOLLANSBEE  
 Date: 3/20/1996

Describe any record evidence, monument evidence, testimonial evidence or any other material evidence you considered and whether the monument was found or restored through acceptance of an obliterated evidence location.

I found an existing pipe at the occupied fence corner. This pipe has been used in previous survey work. I accepted this location as the best available evidence of the original government corner position. I set a Lunde top on the pipe.


Describe or show any material discrepancy between the location of the restored corner and that of the corner previously restored or reestablished.

NONE KNOWN.

RECORD OF DURABLE WITNESS MONUMENTS

NO	DESCRIPTION	BEARING	DISTANCE
1	Set P.K. Nail in NW-side 4½" Cedar	Southwesterly±	17.84 Ft.
2	Set P.K. Nail in NE-side 8" Cedar	Northwesterly±	14.18 Ft.
3	Set P.K. Nail in NE-side 6½" Cedar	N 34°W(Mag.)	43.29 Ft.
4	Set P.K. Nail in NE-side 3½" Cedar	Southeasterly±	15.21 Ft.

(Note: distances are to P.K. Nails set in double blazed Cedar Trees.)

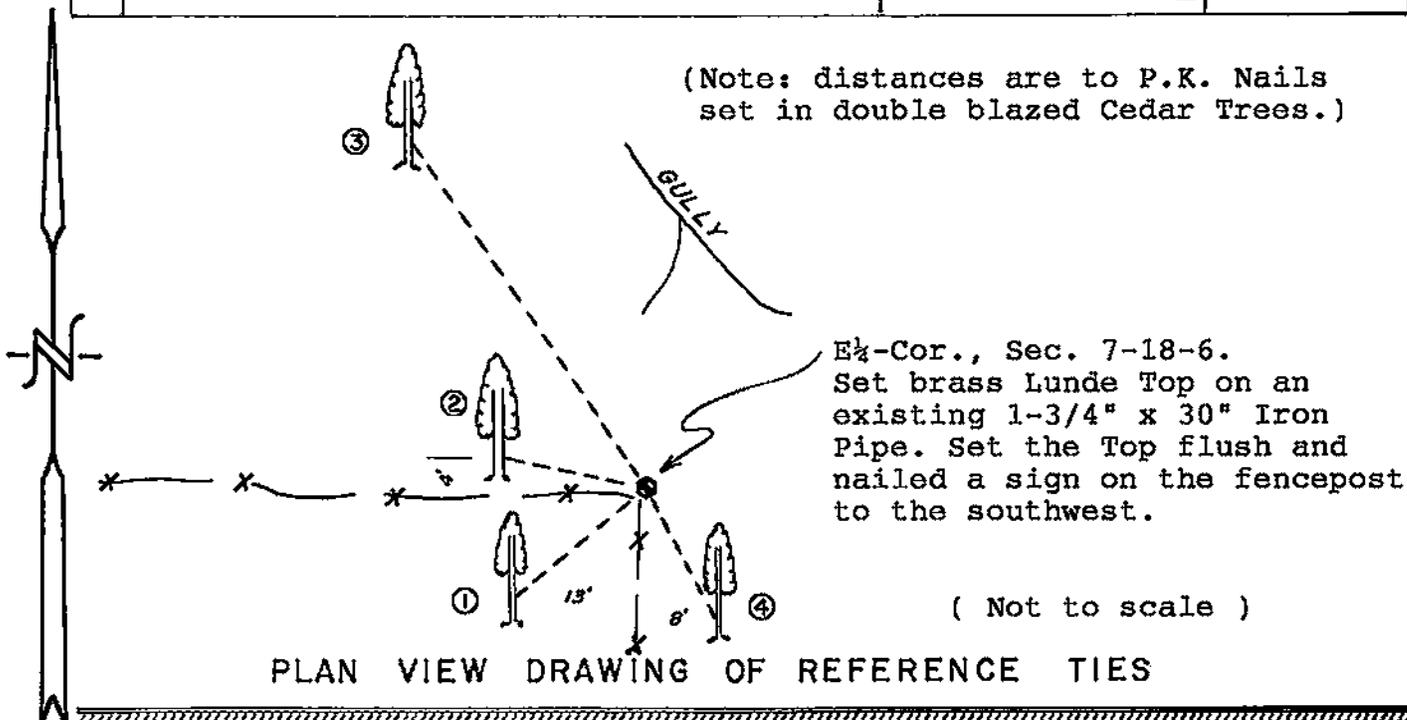

MAP SHOWING DISTANCE AND DIRECTION TO OTHER PUBLIC LAND SURVEY CORNERS USED FOR REESTABLISHING THE CORNER

No section measurements were made by me at this time. This position was confirmed by previous survey work.

I, William C. Jung, County Surveyor  
HEREBY CERTIFY THAT THE CORNER LOCATION SHOWN ON THIS RECORD WAS DETERMINED BY ME OR UNDER MY DIRECTION AND CONTROL AND THAT THIS U. S. PUBLIC LAND SURVEY MONUMENT RECORD IS CORRECT AND COMPLETE TO THE BEST OF MY KNOWLEDGE AND BELIEF.

William C. Jung 12/2/96  
Signature Date



Seal