


21807090000

## U. S. PUBLIC LAND SURVEY MONUMENT RECORD

SECTION 9 T 18 N, R 7 W, TOWN OF HOLLAND

LA CROSSE COUNTY

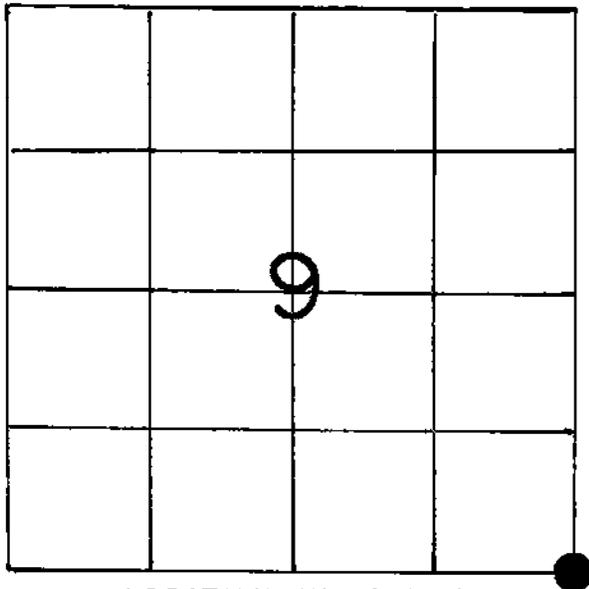

LOCATION OF LANDMARK

WISCONSIN COORDINATE SYSTEM
North
East
Theta Angle
Horiz. Order
Vert. Order
TYPE OF LANDMARK
Set Brass Cap Lunde marker
BEARINGS ARE REFERENCED TO
Assumed

Crew: WILLIAM C. JUNG  
PETER F. FOLLANSBEE

Date: 11/02/1989

Describe any record evidence, monument evidence, testimonial evidence or any other material evidence you considered and whether the monument was found or restored through acceptance of an obliterated evidence location.

I found an iron pipe at the occupied section corner that had been used as the corner in previous surveys. I accepted this point as the best available evidence of the original government corner position. The pipe was replaced with a brass capped Lunde marker.


Describe or show any material discrepancy between the location of the restored corner and that of the corner previously restored or reestablished.

NONE KNOWN

**RECORD OF DURABLE WITNESS MONUMENTS**  
Magnetic


NO	DESCRIPTION	BEARING	DISTANCE
1	Set P.K. Nail in 12" White Oak	S 70°W	54.64 Ft.
2	Set P.K. Nail in 7" Hickory(?)	S 53°W	13.75 Ft.
3	Set P.K. Nail in 13" Cherry	S 04°W	20.81 Ft.
4	Set 1 1/4" Iron Pipe	South ±	20.85 Ft.

Note: All distances are to P.K. Nails in double blazed B.T.'s.

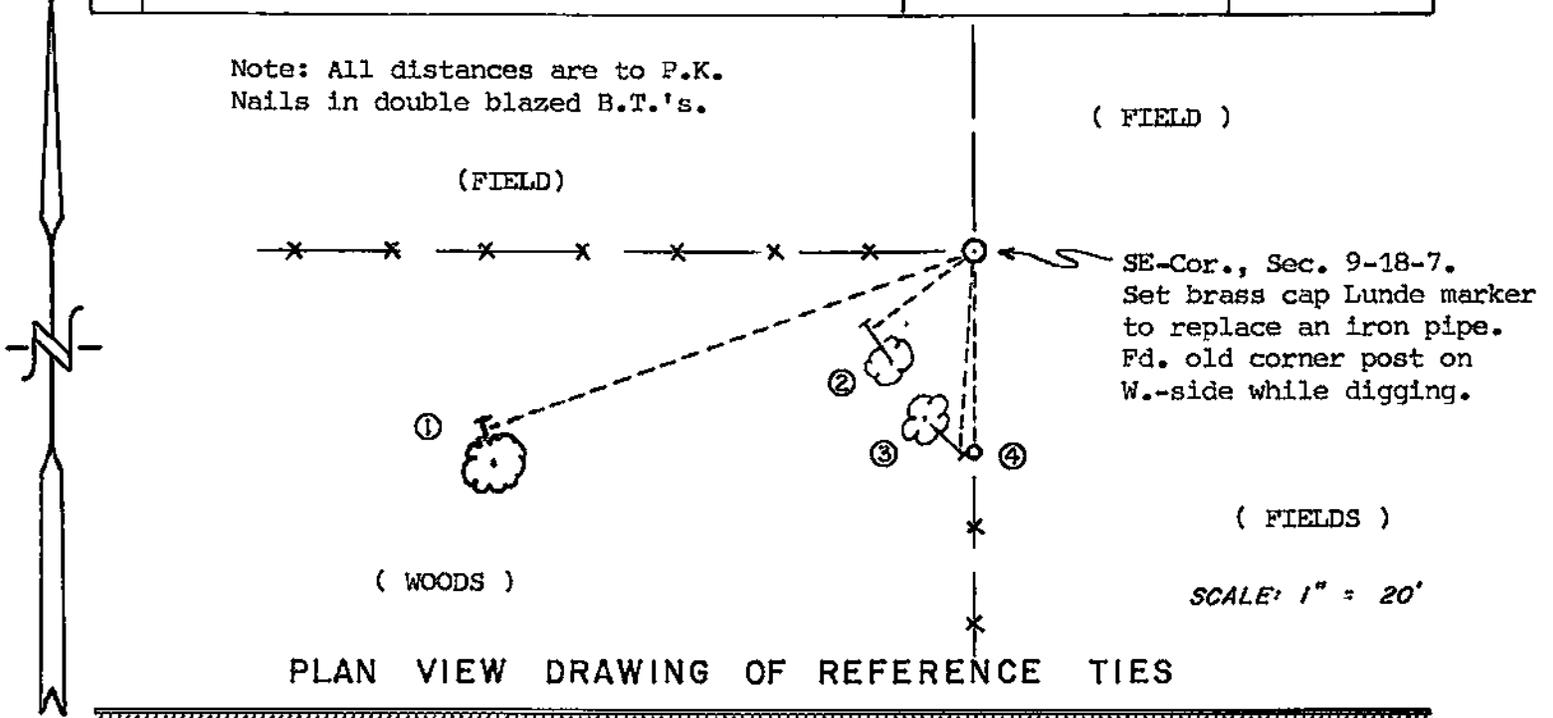

**MAP SHOWING DISTANCE AND DIRECTION TO OTHER PUBLIC LAND SURVEY CORNERS USED FOR REESTABLISHING THE CORNER**


(not to scale)

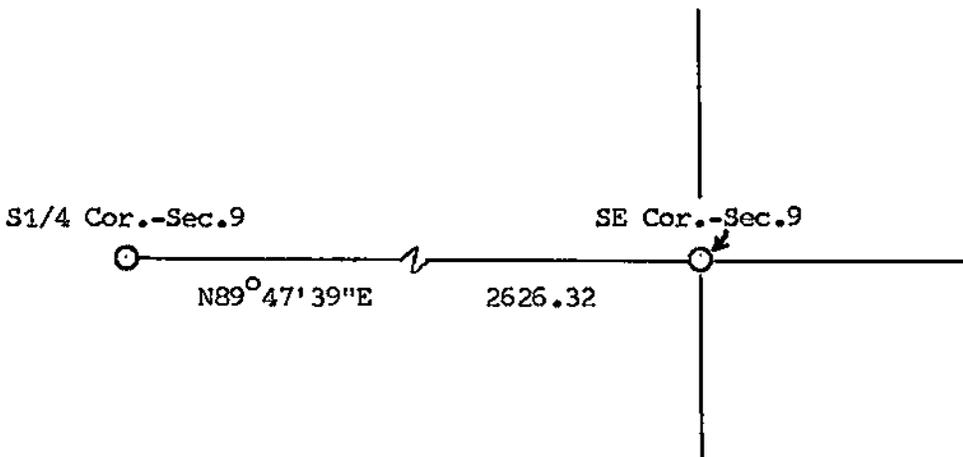

I, William C. Jung, Deputy County Surveyor  
HEREBY CERTIFY THAT THE CORNER LOCATION SHOWN ON THIS RECORD WAS DETERMINED BY ME OR UNDER MY DIRECTION AND CONTROL AND THAT THIS U. S. PUBLIC LAND SURVEY MONUMENT RECORD IS CORRECT AND COMPLETE TO THE BEST OF MY KNOWLEDGE AND BELIEF.

William C. Jung  
Signature

January 5, 1990  
Date

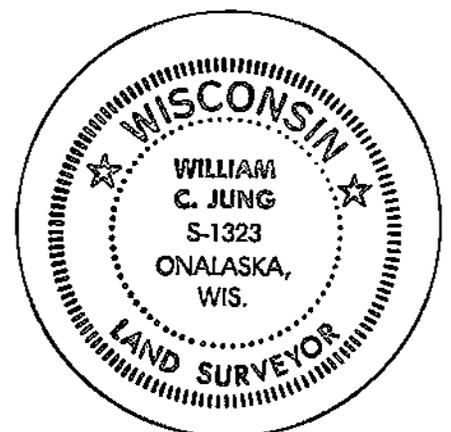

Seal