


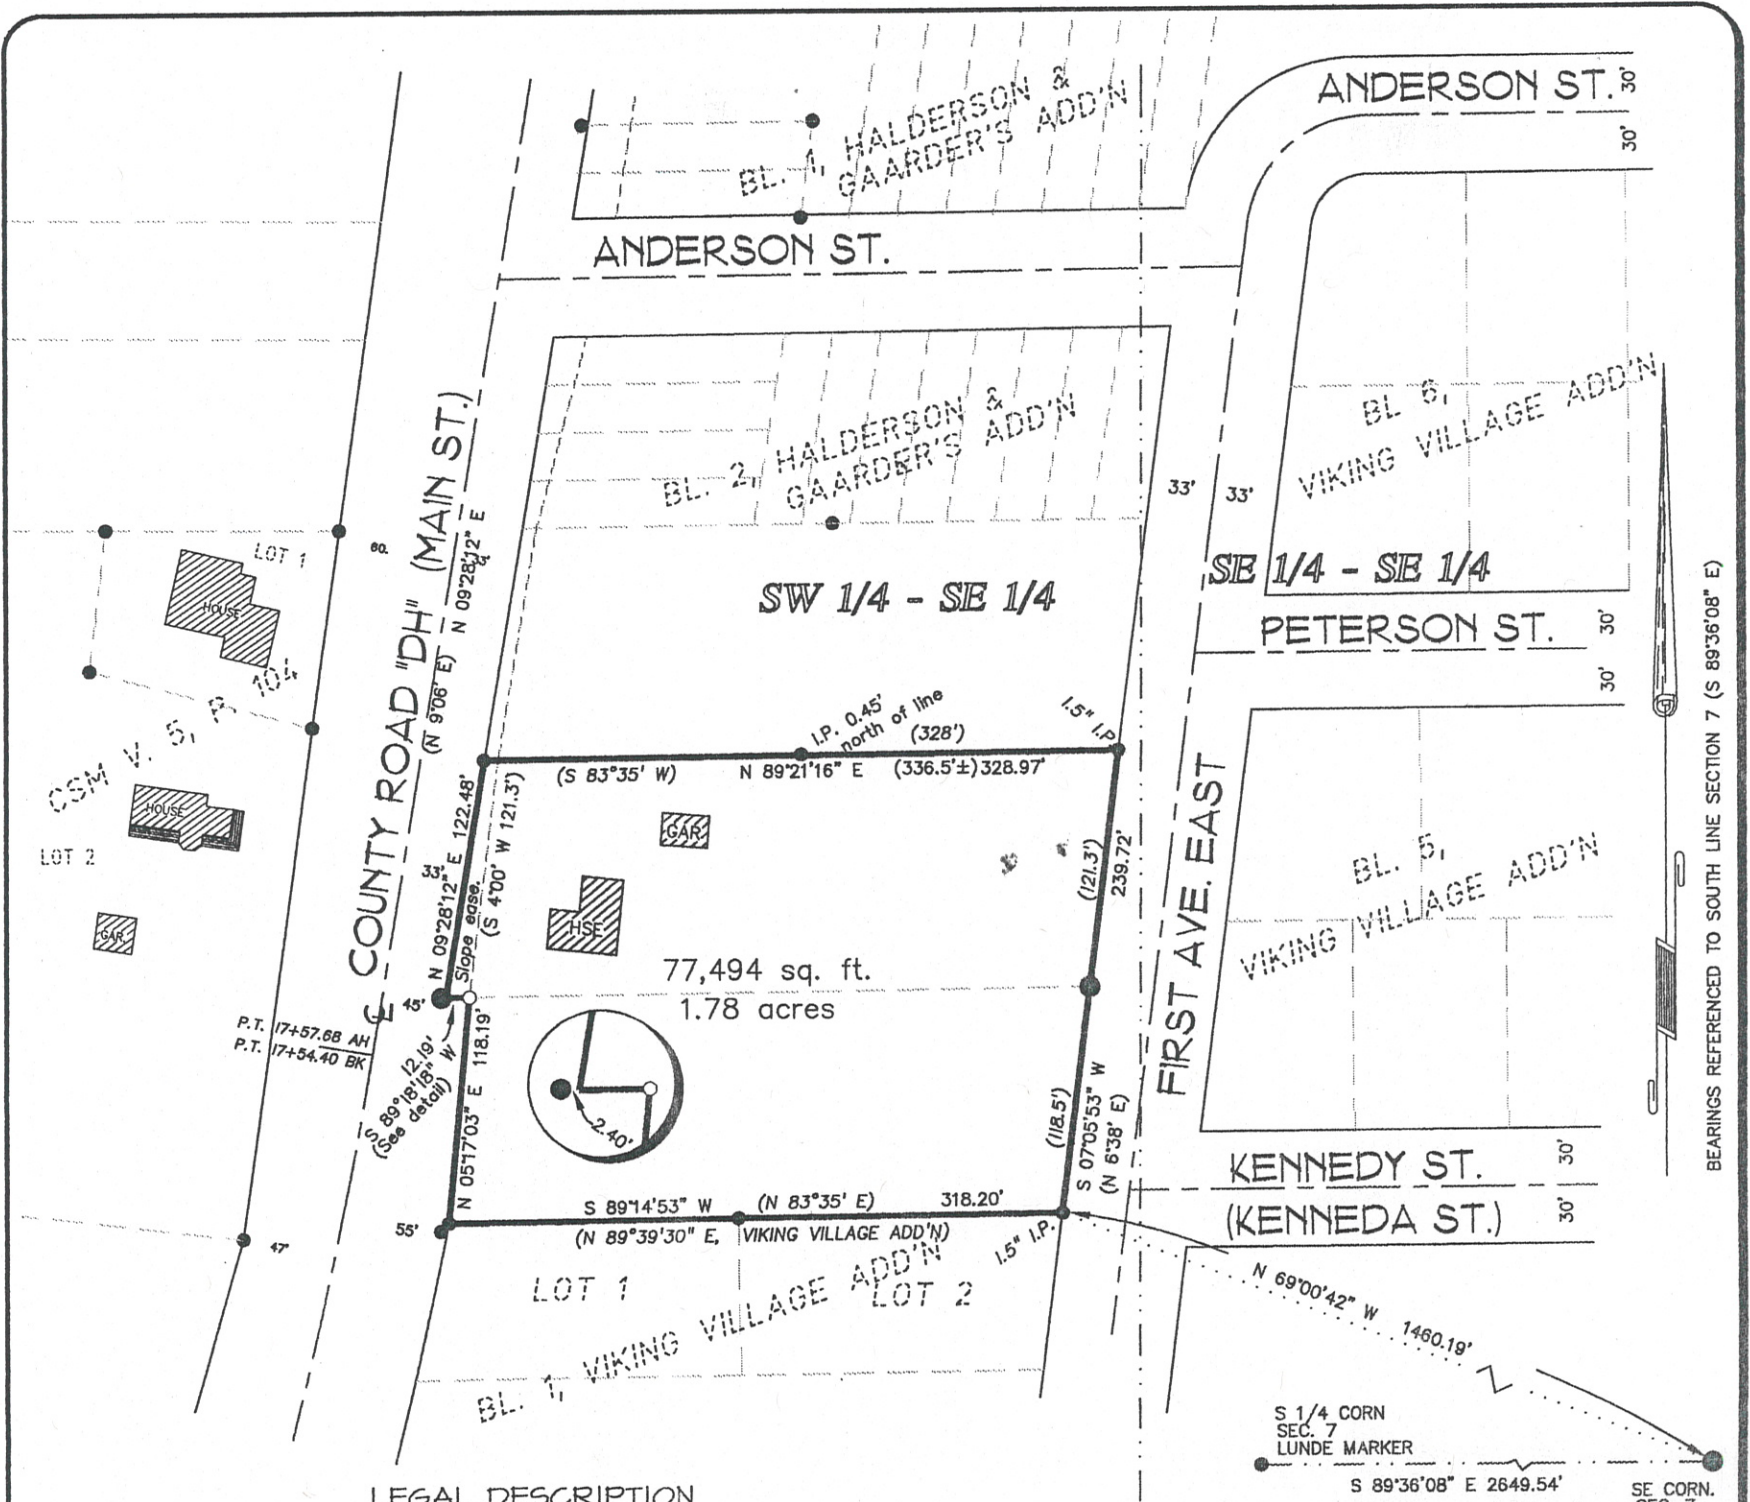

Part of the SW 1/4 of the SE 1/4, Section 7, T17N-R7W, Village of Holmen, La Crosse County, Wisconsin described as follows:

Commencing at the southeast corner of said Section 7; thence N 69°00'42" W 1460.19 feet to a 1 1/2 inch Iron pipe on the westerly R.O.W. line of First Avenue East which is the northeasterly corner of Lot 2, Block 1, Viking Village Addition and the point of beginning of this description;

thence S 89°14'53" W 318.20 feet to the northwesterly corner of Lot 1, said Block 1 and the easterly R.O.W. line of County Road "DH" (Main Street);
thence, along said easterly R.O.W. line, N 05°17'03" E 118.19 feet;
thence, continuing along said easterly R.O.W. line, S 89°18'18" W 12.19 feet;
thence, continuing along said easterly R.O.W. line, N 09°28'12" E 122.48 feet;
thence N 89°21'16" E 328.97 feet to the said westerly R.O.W. line of First Avenue East;
thence S 07°05'53" W 239.72 feet to the point of beginning;

Subject to easements, covenants and restrictions of record.

LEGEND

- = Found 2" iron pipe
- = Found 1" iron pipe unless stated otherwise
- = Set 3/4" x 30" iron bar (1.50 lb/lin. ft.)
- = Boundary of this survey
- - - = Centerline
- () = Recorded dimensions



SURVEYOR'S CERTIFICATE

I, Stephen J. Solberg, Registered Land Surveyor, hereby certify that the survey shown and represented above is accurate and true to the best of my knowledge and belief and that there are no encroachments other than those shown.

Stephen J. Solberg, RLS-1846

SURVEY FOR
ARTHUR HAREBO

SW 1/4 - SE 1/4
SECTION 7, T17N-R7W
VILLAGE OF HOLMEN, LA CROSSE CO., WIS.
903 MAIN ST., HOLMEN, WIS.

DRAWN BY: SJS, MJH
DATE: 10-1-96
REVISED BY: DATE:
SCALE: 1" = 100'

SHEET 1 OF 1
PROJECT NO.: 2946
FB NO.: DC



**SOLBERGS & ASSOCIATES
SURVEYING & DRAFTING, INC.**

507 MAIN STREET
P.O. BOX 1235
LA CROSSE, WIS. 54602
PH.: (608)784-1614